




Proposed Front Elevation

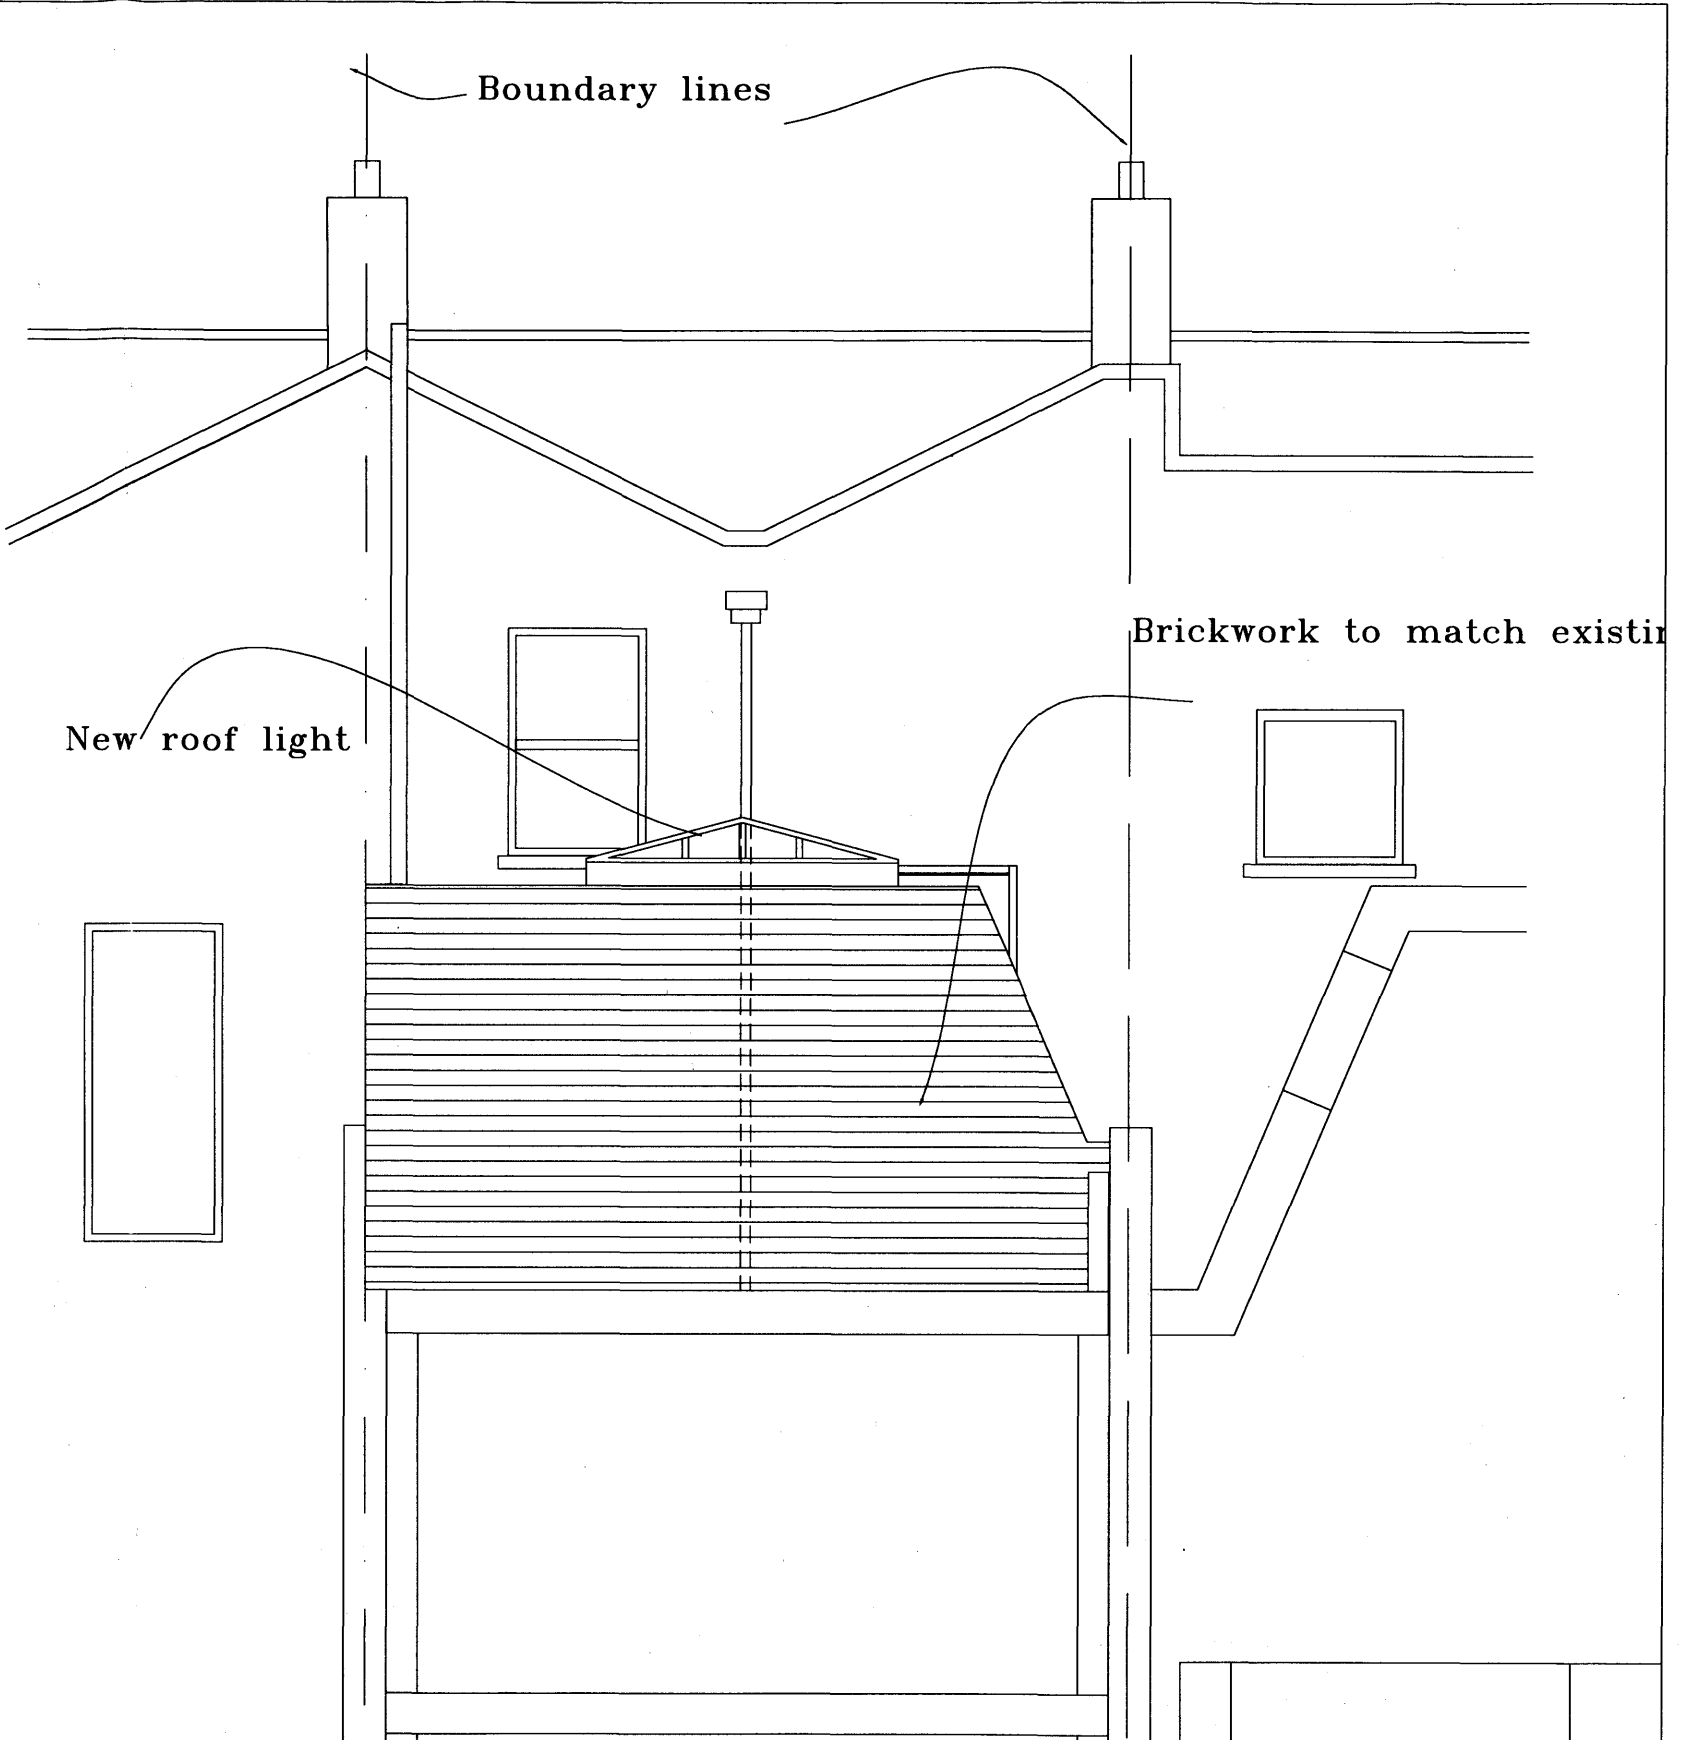

Proposed Rear Elevation

Rev.		Description	Date
Client		Mr M Rezvani 269 Camden High Street London, NW1.	Scale 1:50
Scheme		Rear first floor extension	Date March 2009
Title		Proposed Elevations	Rev.
			Drawn by: HS Checked by: Approved by:
			Drawing No. 690/HS/08
			H Solaimani 12 Stanhops Mews West London SW7 5RB. Tel: 020 7370 0376 Mobile: 07958 501134 e-mail: h768@btinternet.com