
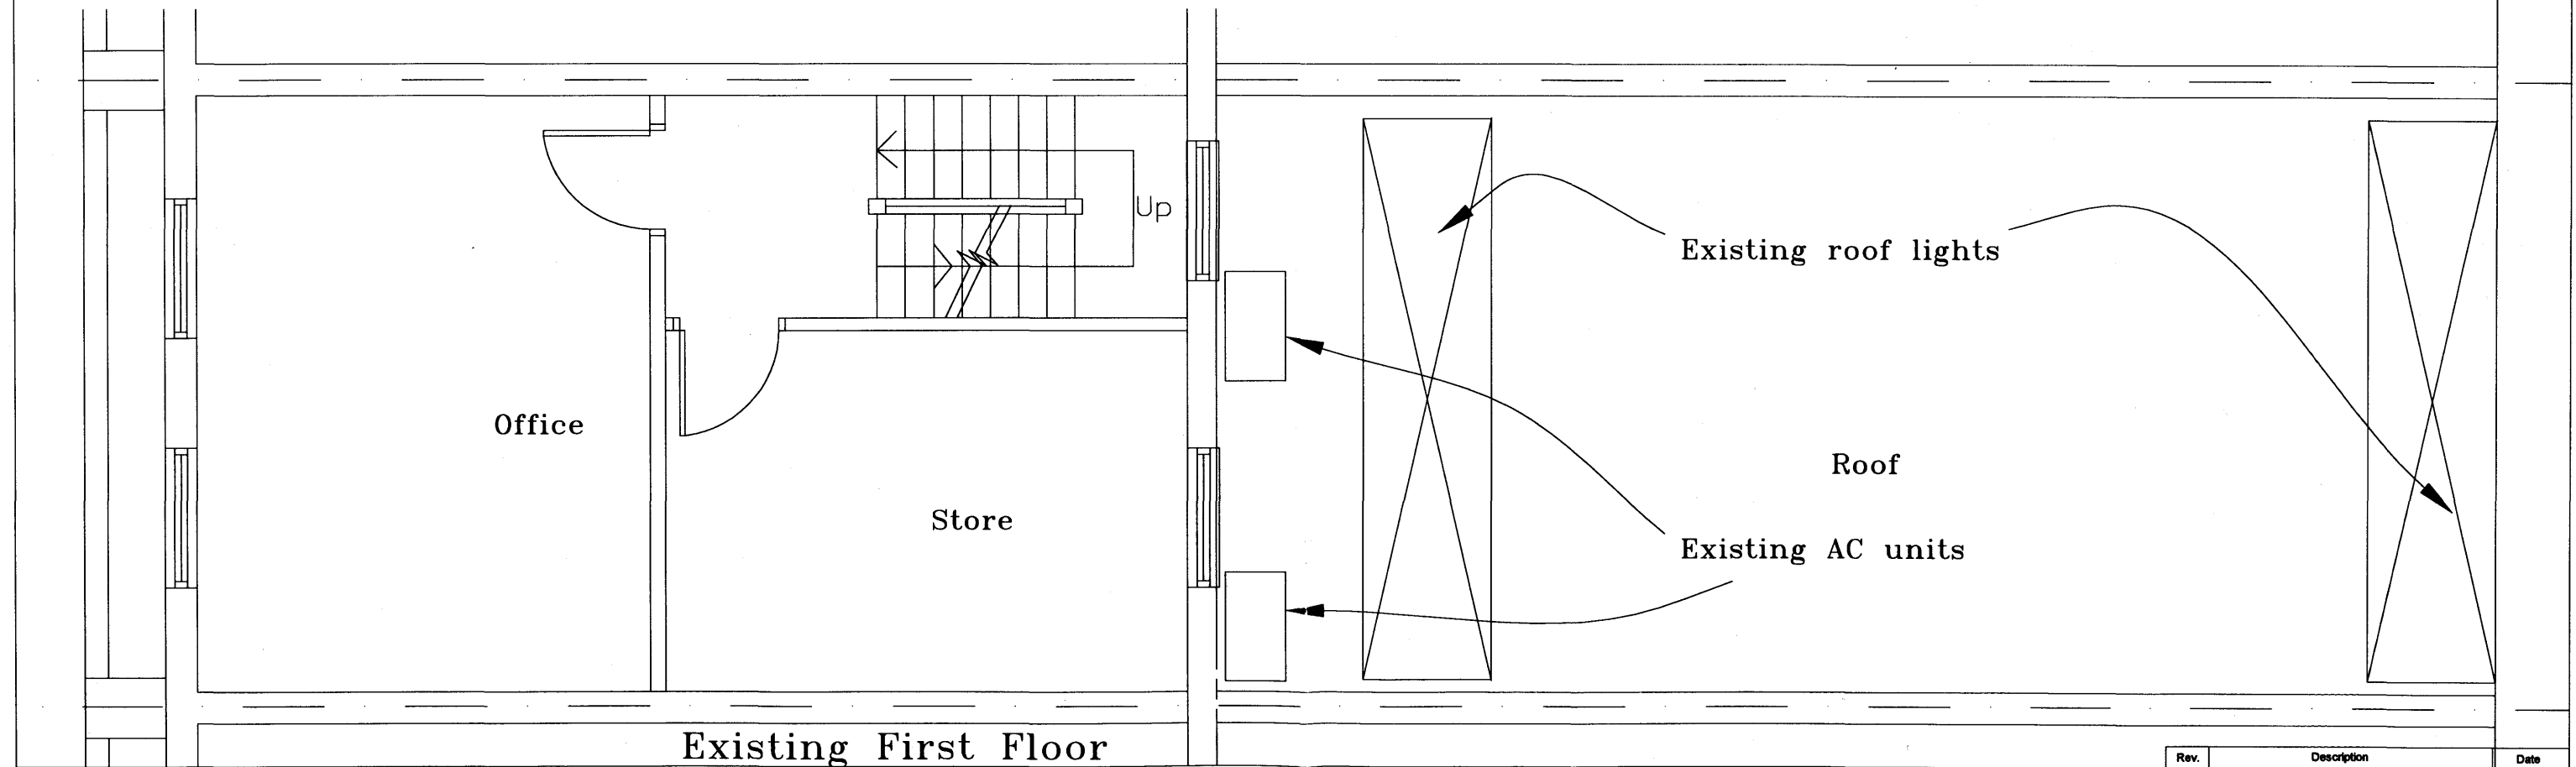


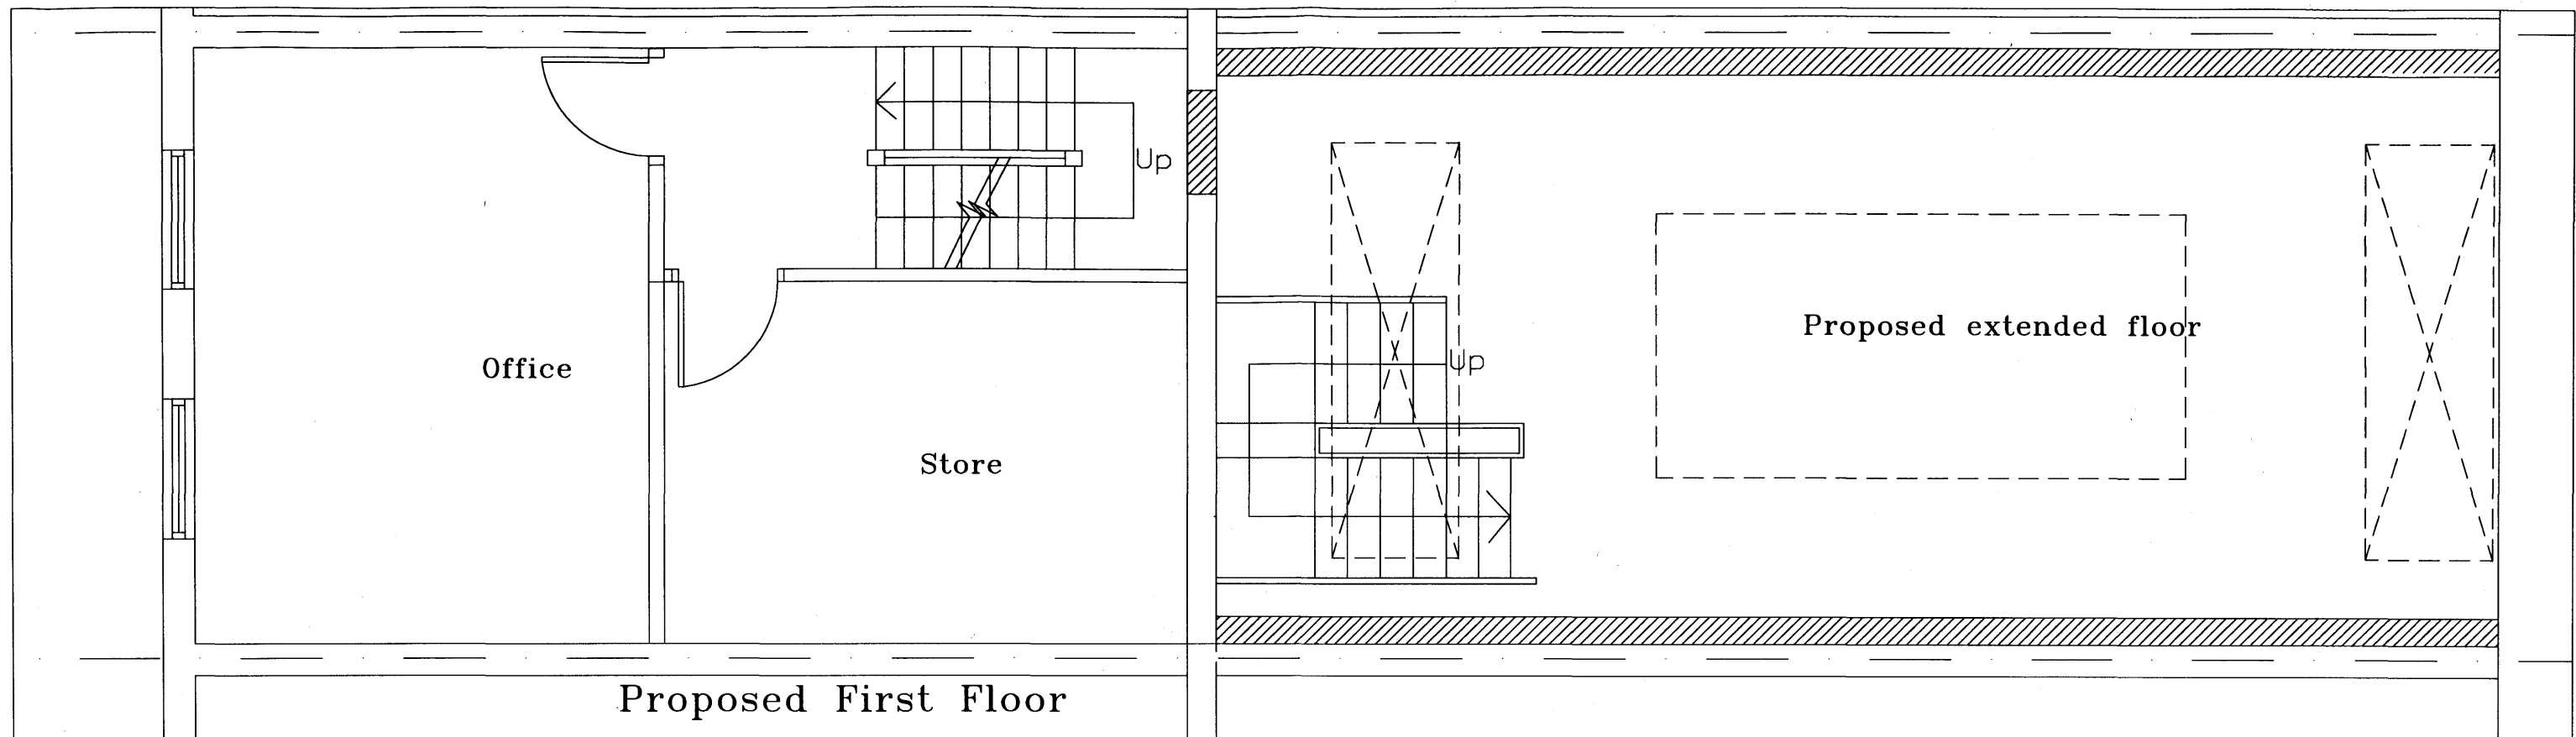

All dimensions to be checked on site before construction.
All drawings to be read in conjunction with specification.

Client	Mr M Rezvani 269 Camden High Street London, NW1.	Scale 1:50	Date March 2009	H Solaimani 12 Stanhops Mews West London SW7 5RB. Tel: 020 7370 0376 Mobile: 07958 501134 e-mail: h768@btinternet.com
	Scheme Rear first floor extension	Drawn by: HS Checked by: Approved by:	Rev. -	
Title	Existing & Proposed First Floor plans	Drawing No. 690/HS/02		