


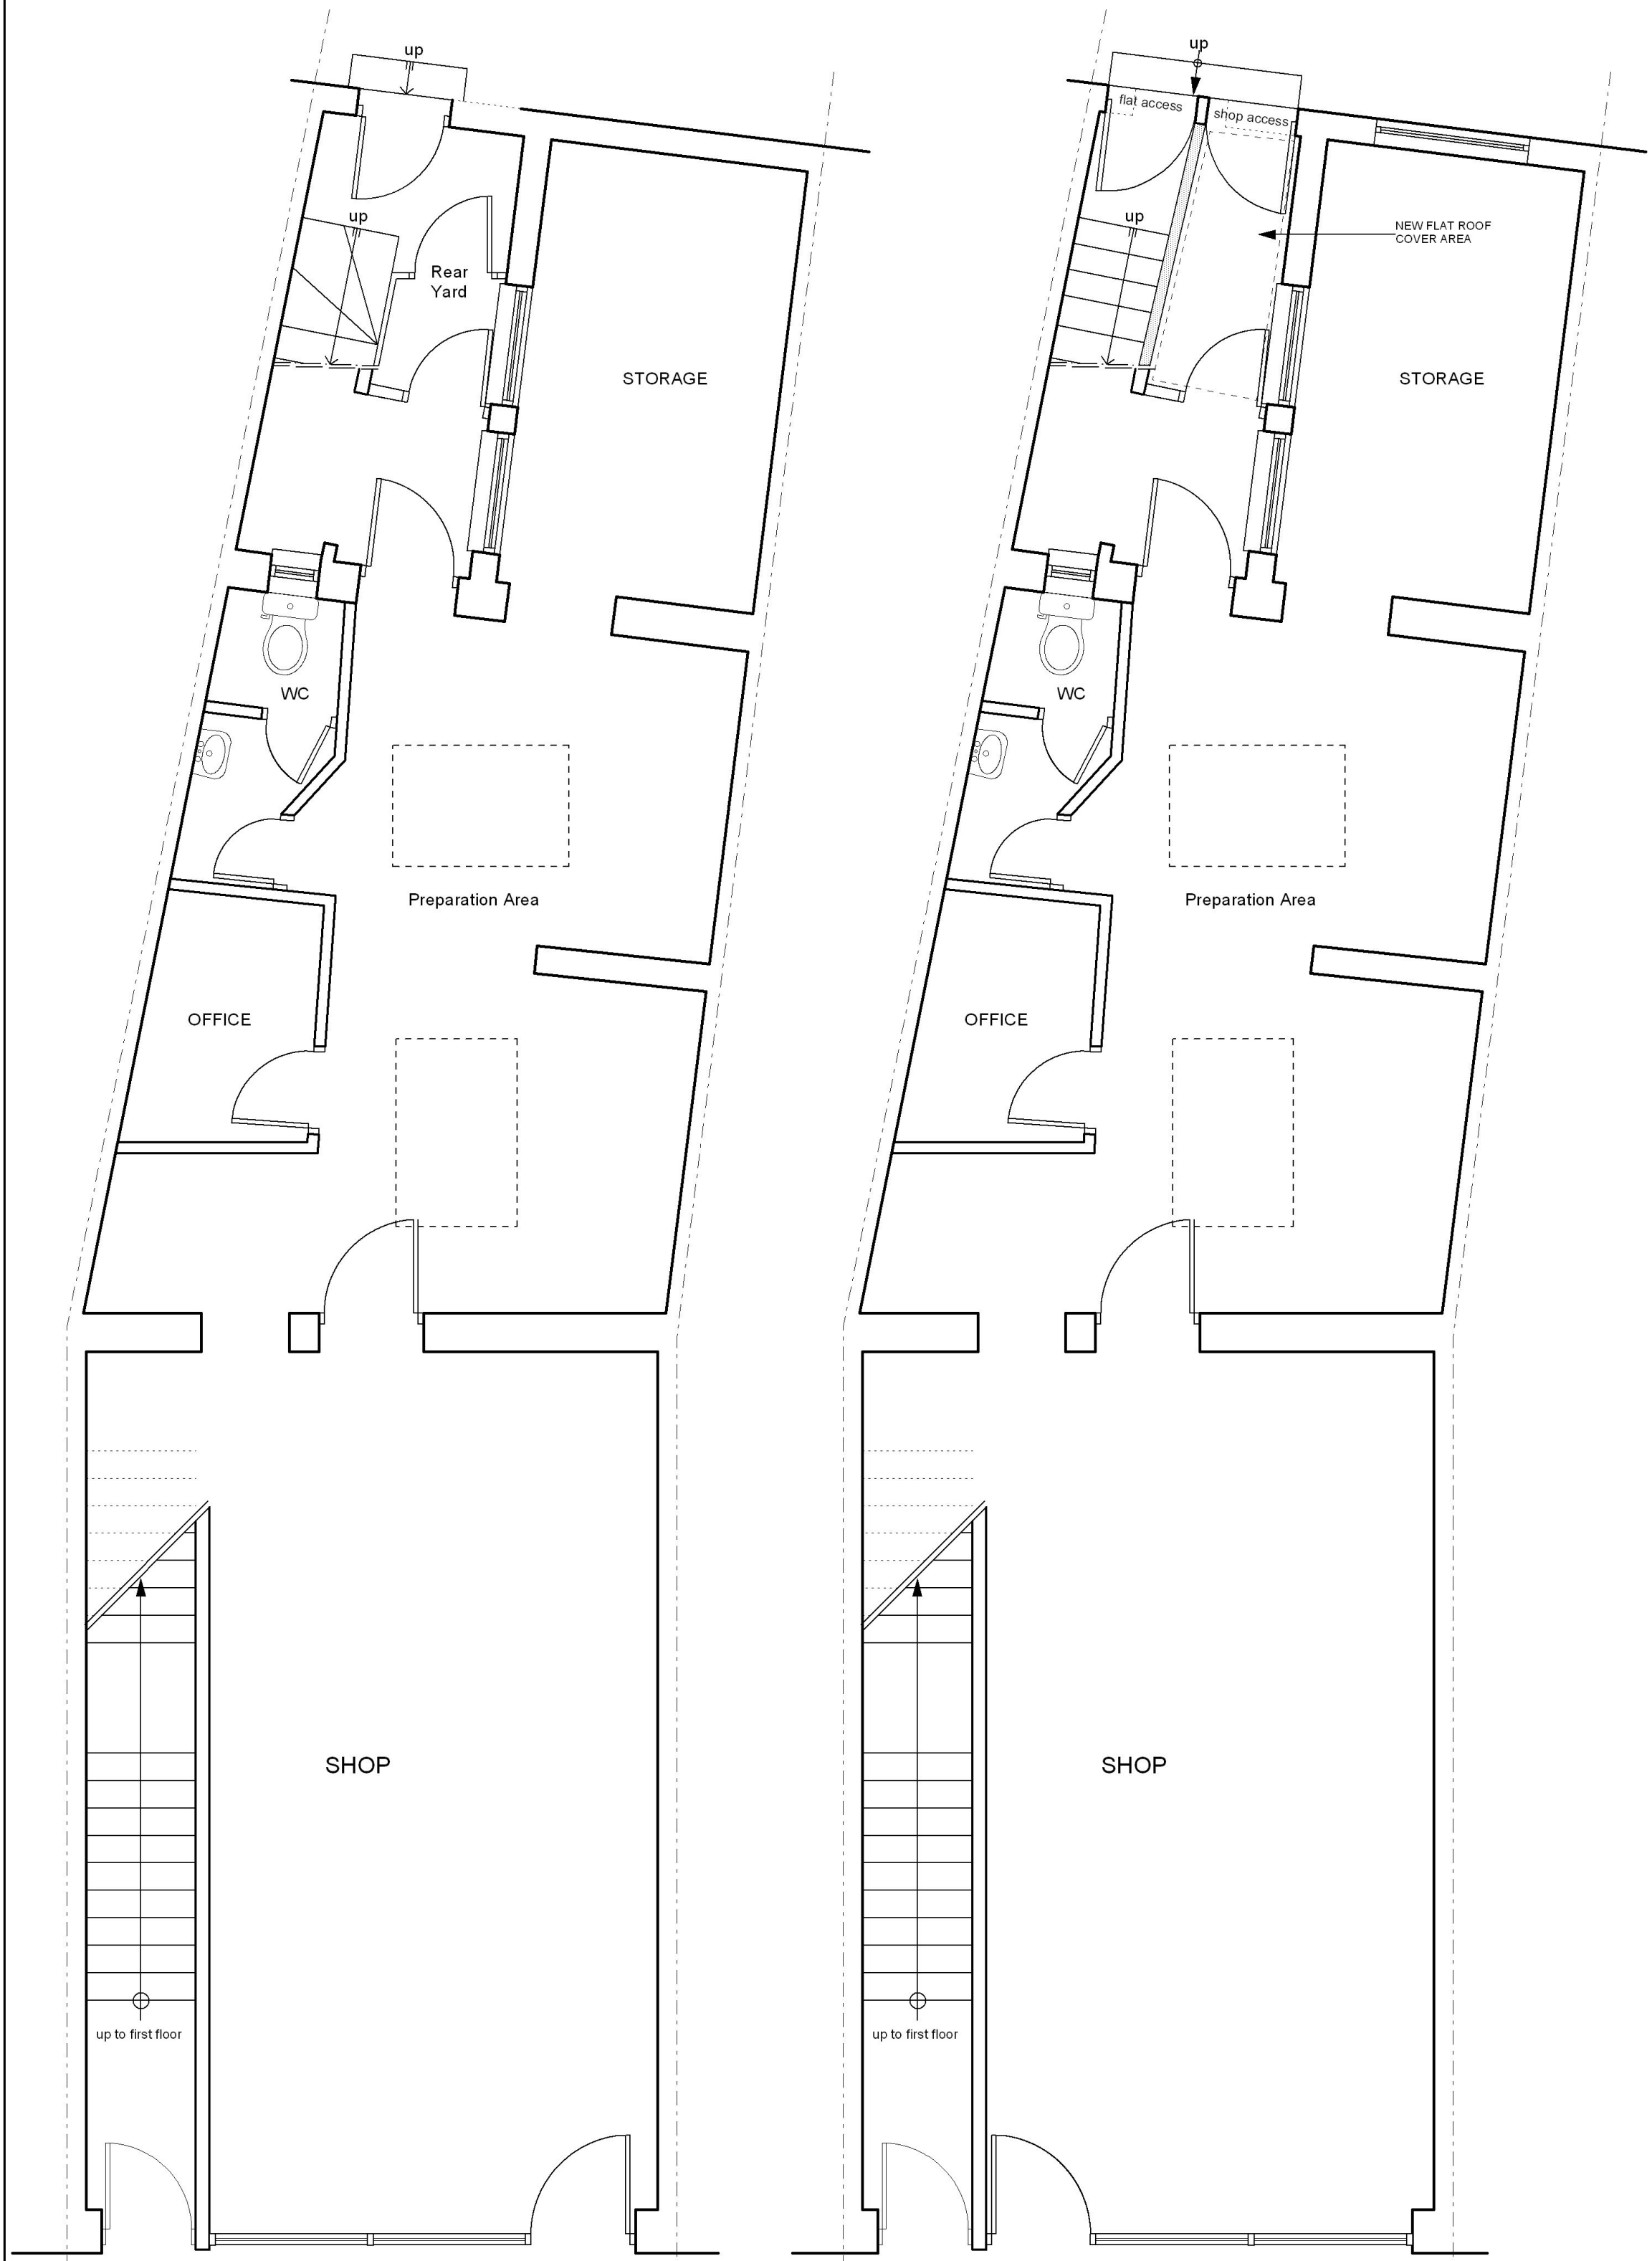

ground floor as approved 2009/5301/P

ground floor as proposed



rear elevation as approved 2009/5301/P



rear elevation as proposed



front elevation as approved 2009/5301/P



front elevation as proposed

REVISIONS
A 01.02.2010 DRAWINGS FINALISED HO

IF IN DOUBT, ASK ALL DIMENSIONS TO BE CHECKED ON THE SITE. DO NOT KEEP SUPERSEDED DRAWINGS ON SITE. THIS DRAWING IS TO BE READ IN CONJUNCTION WITH ALL CONSULTANTS' INFORMATION. OGEL ARCHITECTURE & CONSTRUCTION LIMITED RETAIN THE COPYRIGHT OF ALL INFORMATION WITHIN THIS DRAWING

SCALE:
NOTES:

DRAWING STATUS:
PLANNING
Issued only for purpose indicated
NORTH

ADDRESS:
98 QUEENS CRESCENT KENTISH TOWN LONDON NW5
PROJECT:
SEPERATION OF GROUND FLOOR REAR ACCESS FOR FLATS ABOVE & SHOP ON GROUND FLOOR WITH ALTERATION TO SHOPFRONT

DRAWING:
GROUND FLOOR PLAN & FRONT / REAR ELEVATIONS AS APPROVED & PROPOSED
SCALE:
1:50 @ A1
DATE:
01.02.10
DRAWN:
HO
CHECKED:
HO
JOB NO:
28
DRG NO:
P-05
REV:
A

planning architecture construction building control
OGEL architecture construction
www.ogelarchitecture.com info@ogelarchitecture.com T 0845 643 6032
122 - 124 HOXTON STREET HACKNEY LONDON N1 6SH M 077 1746 1742