



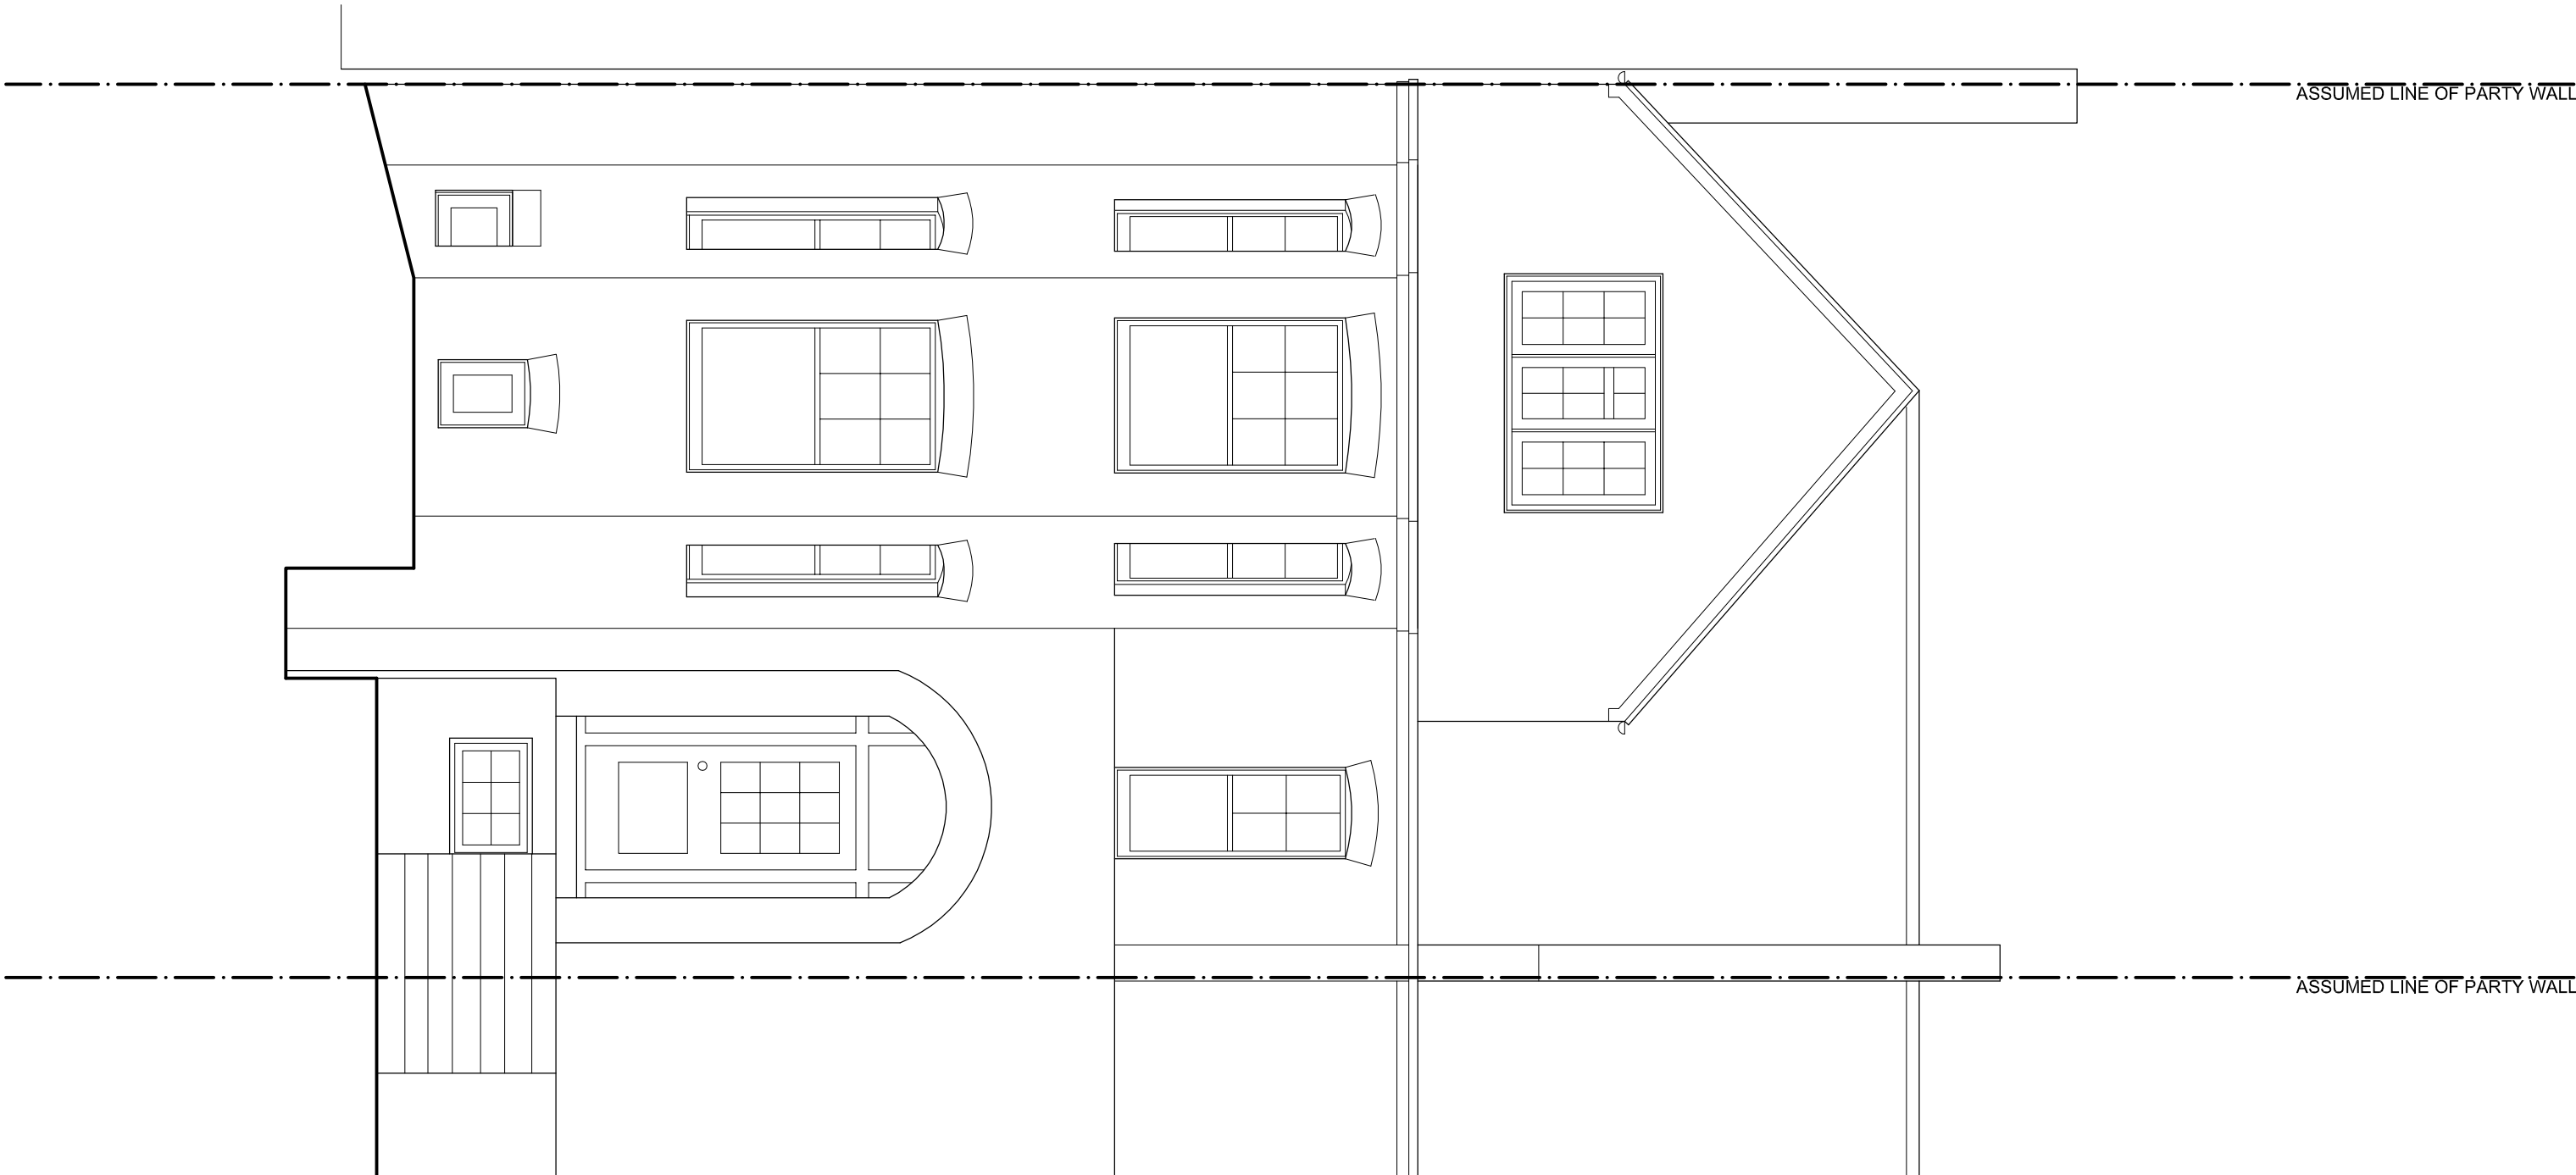

FRONT ELEVATION

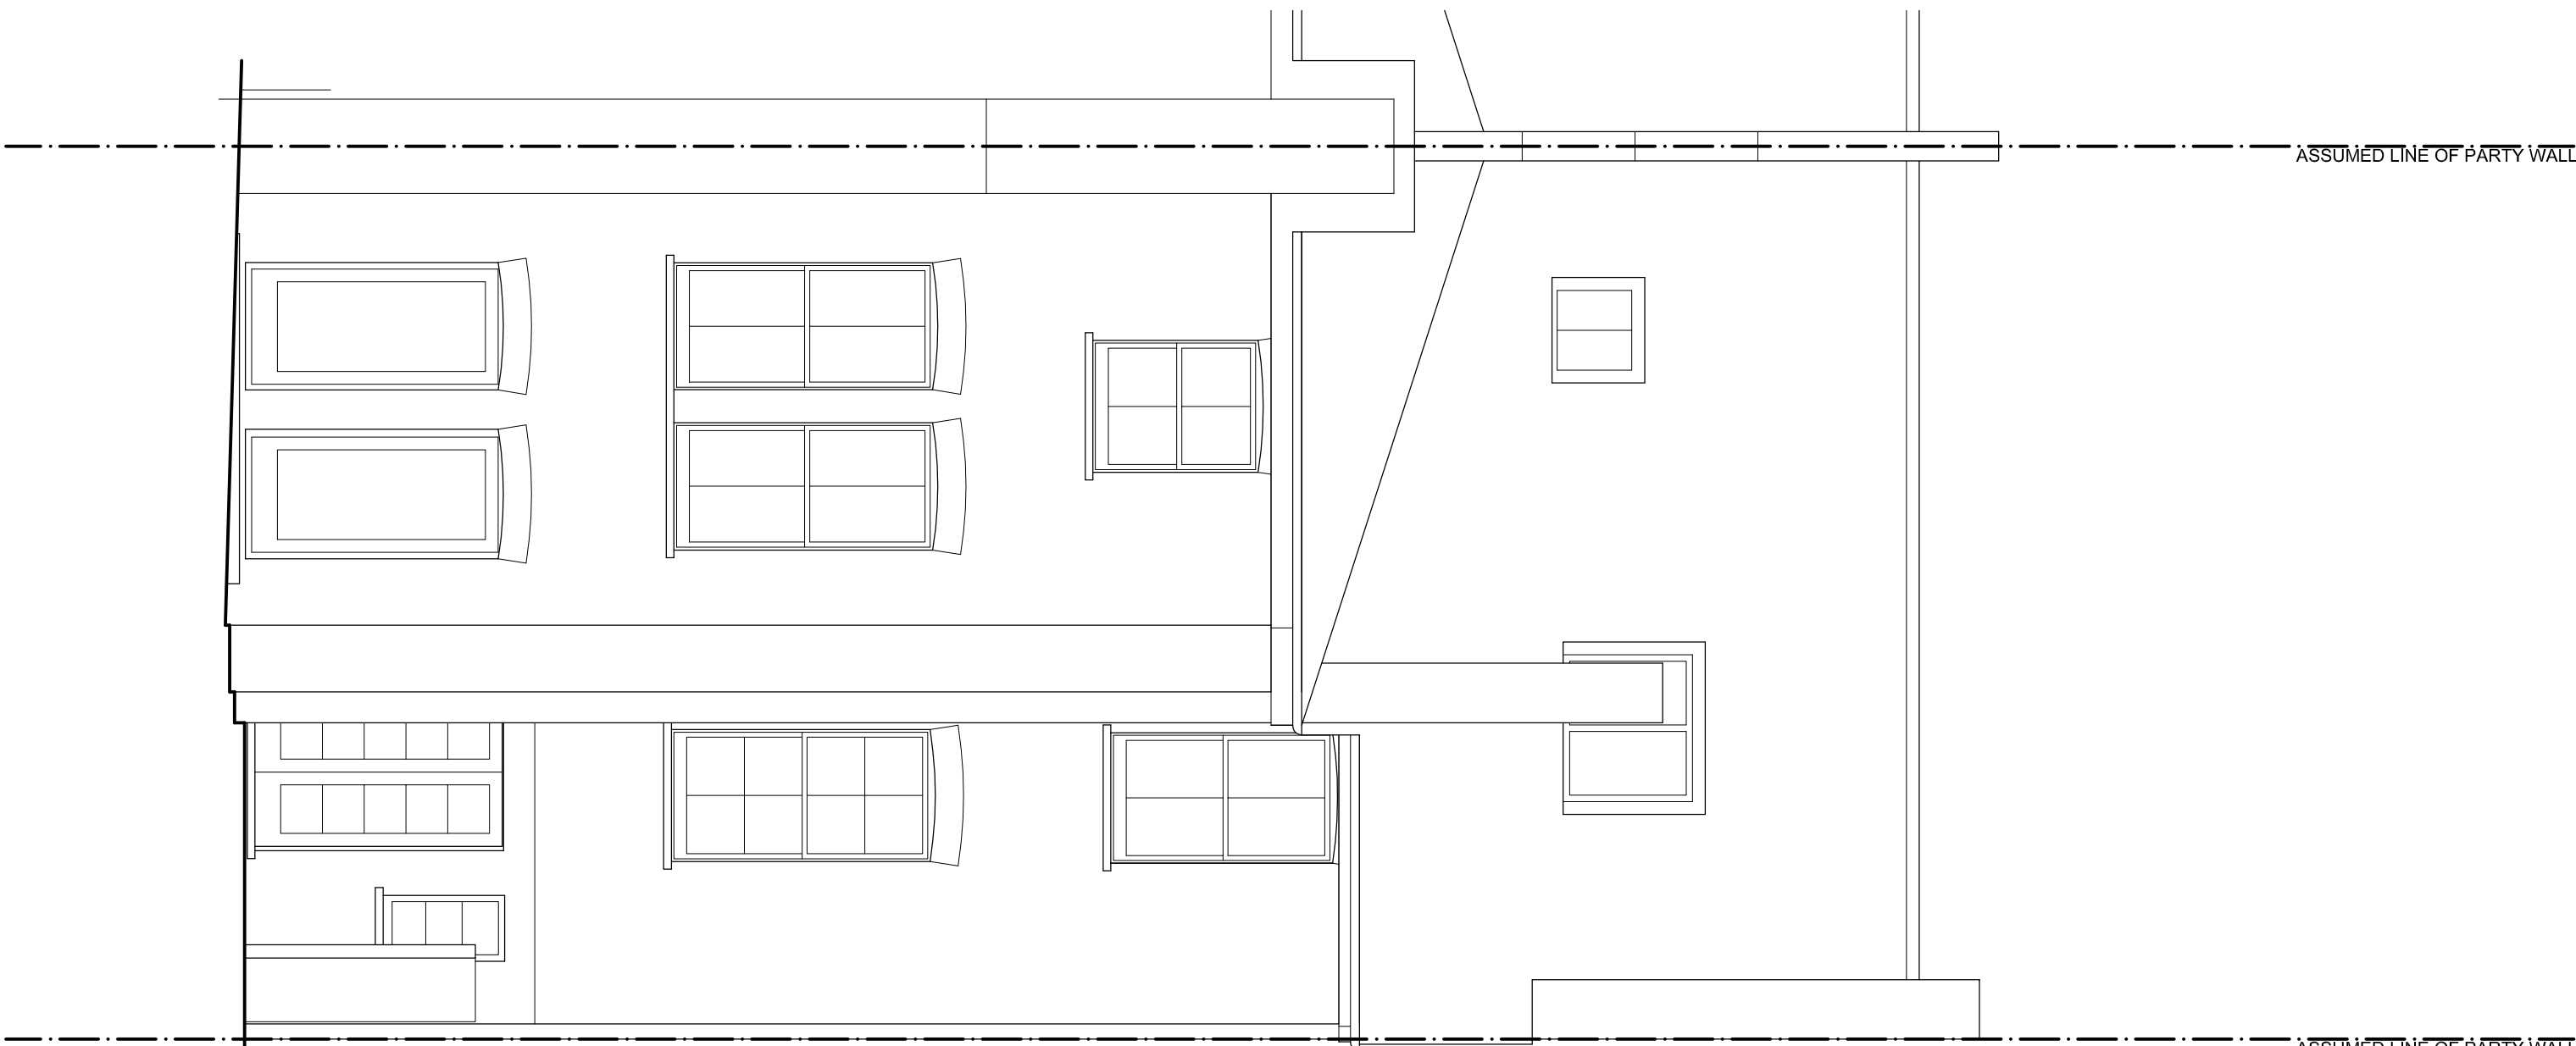

REAR ELEVATION

C	29.04.10	Hatches removed for Planning	EML
B	22.02.10	General revisions	RSP
A	25.01.10	Drawings updated Planning Application	RSP
revisions			

PLANNING
EXISTING FRONT & REAR ELEVATIONS

Do not scale from this drawing. This drawing is copyright

Upton
Plant
Architects

1130 @ A1
1:100 @ A3

date issued
22.01.10

drawn by
EML

drawing no
186.(1)0.004

Islington Green Studios
81-83 Essex Road
Islington, London N1 2SE
client
Rosy Day & Tom De La Mare

1 & 2 Bramshill Mansions
Dartmouth Park Hill
London
NW5

Islington Green Studios
81-83 Essex Road
Islington, London N1 2SE
T +44 (0)20 7298 1333 E mail@bramshill.co.uk
F +44 (0)20 7298 0333 W www.bramshill.co.uk

1 & 2 Bramshill Mansions
Dartmouth Park Hill
London
NW5