



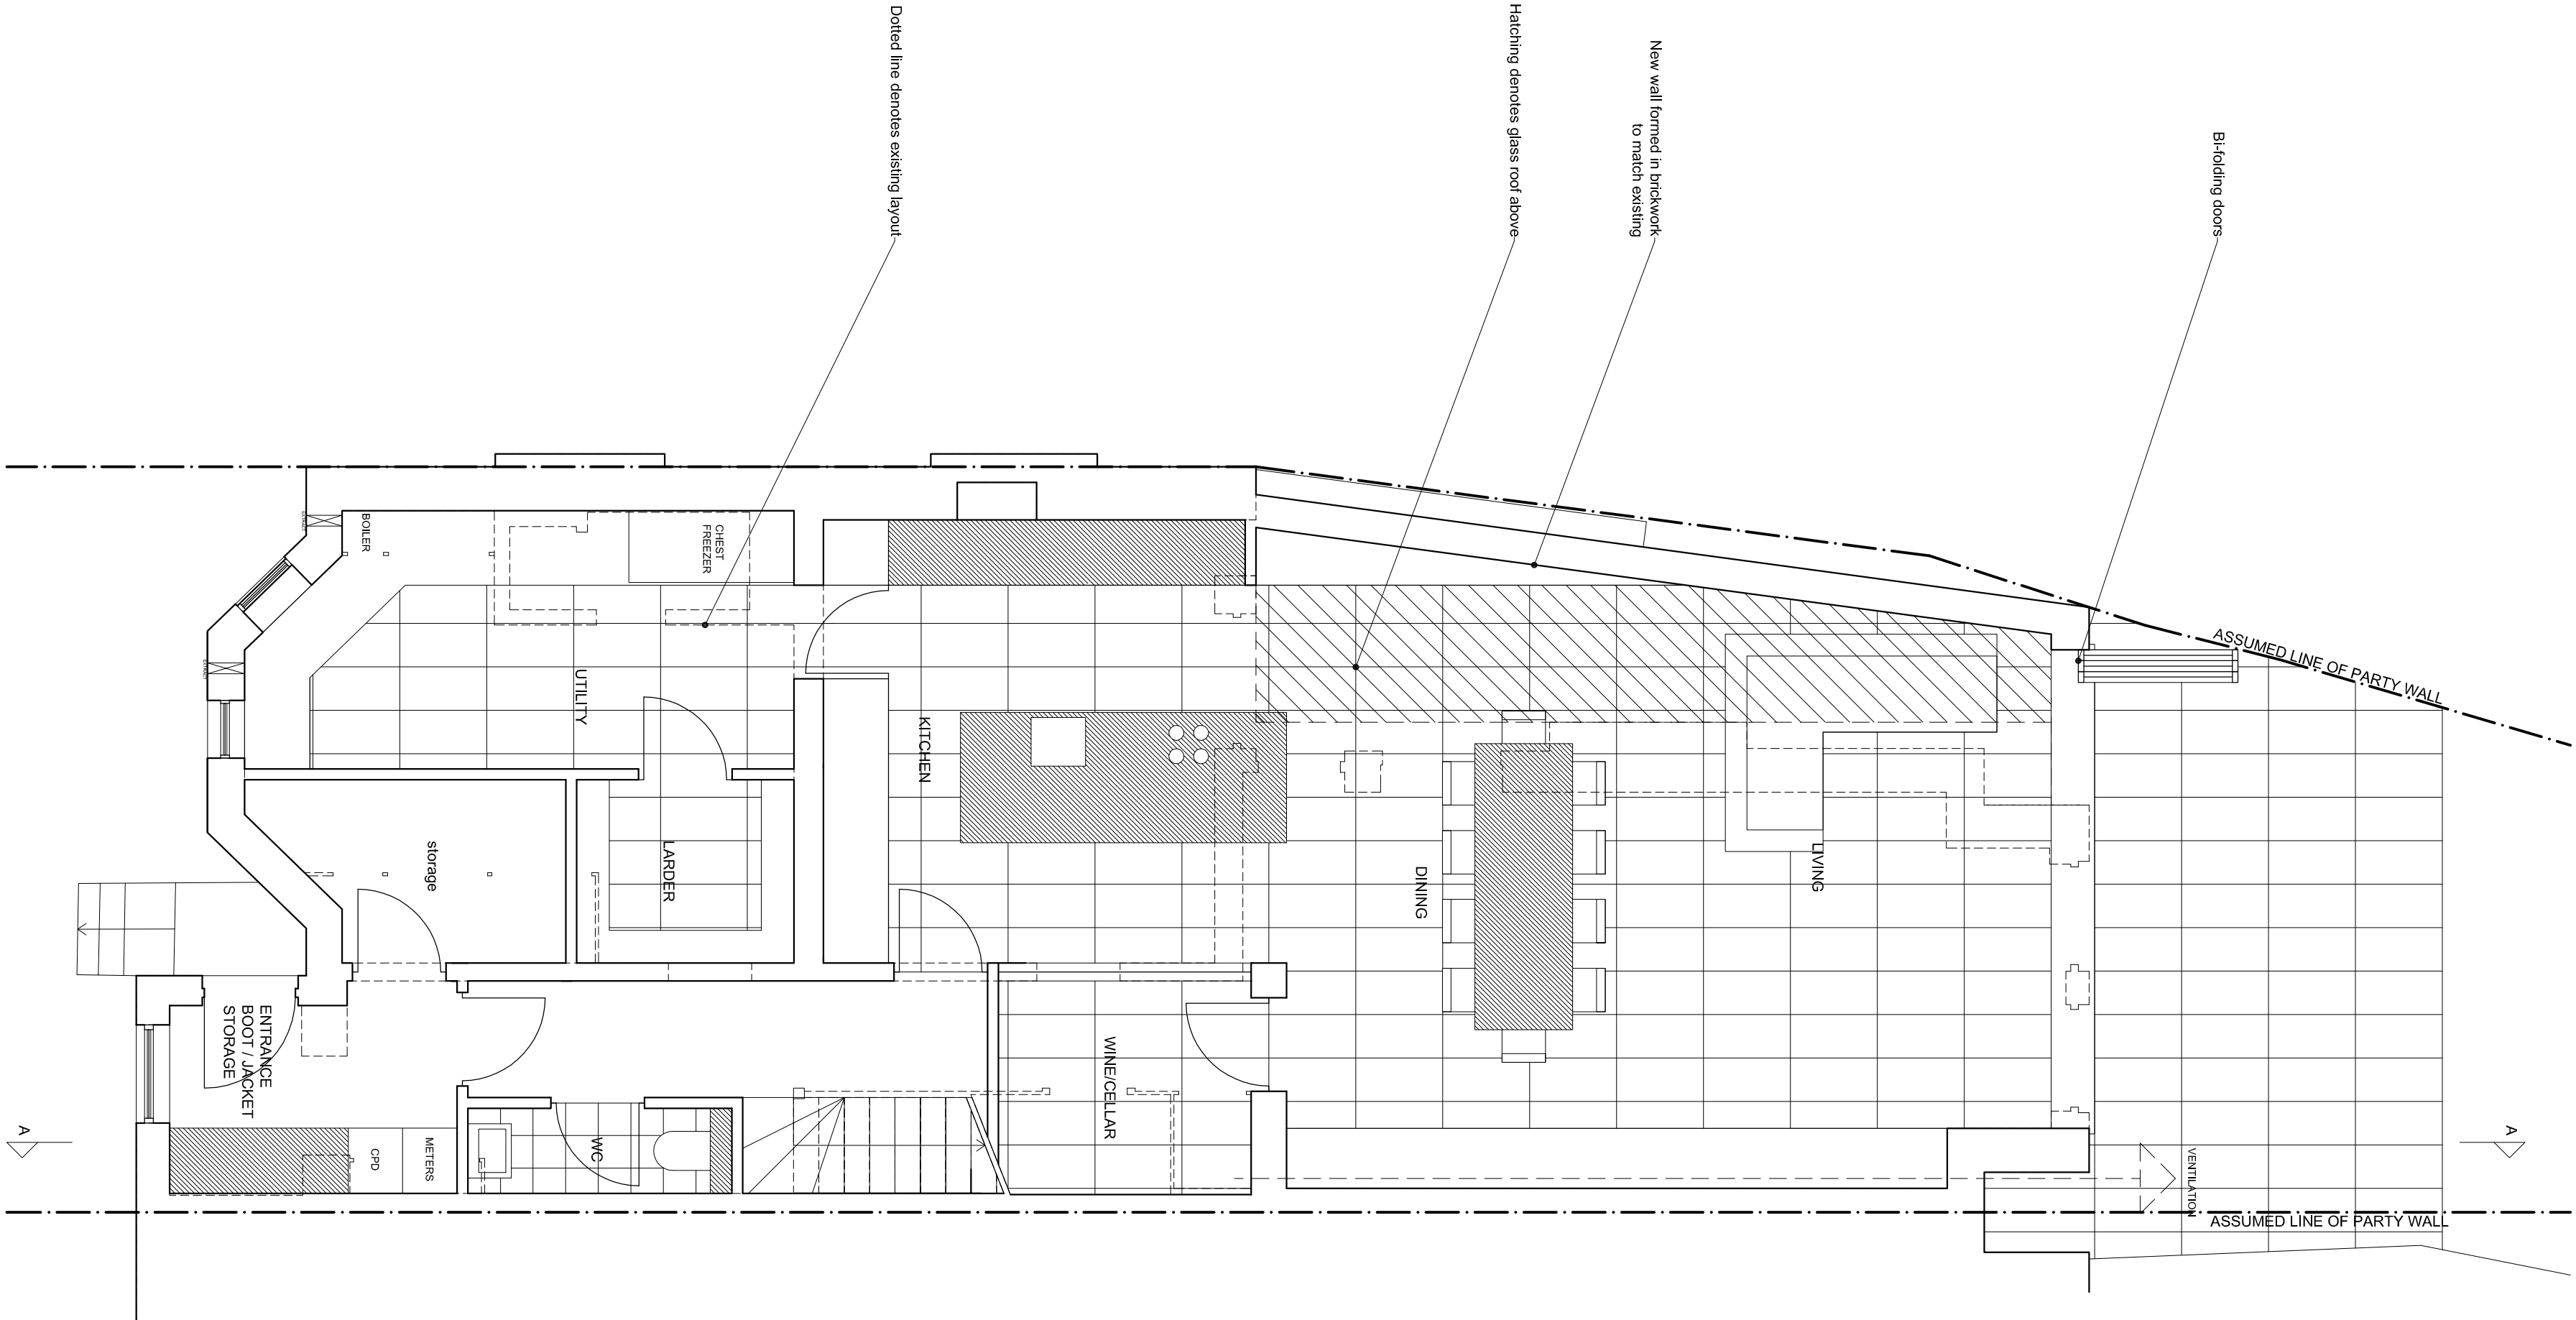

BASEMENT PLAN

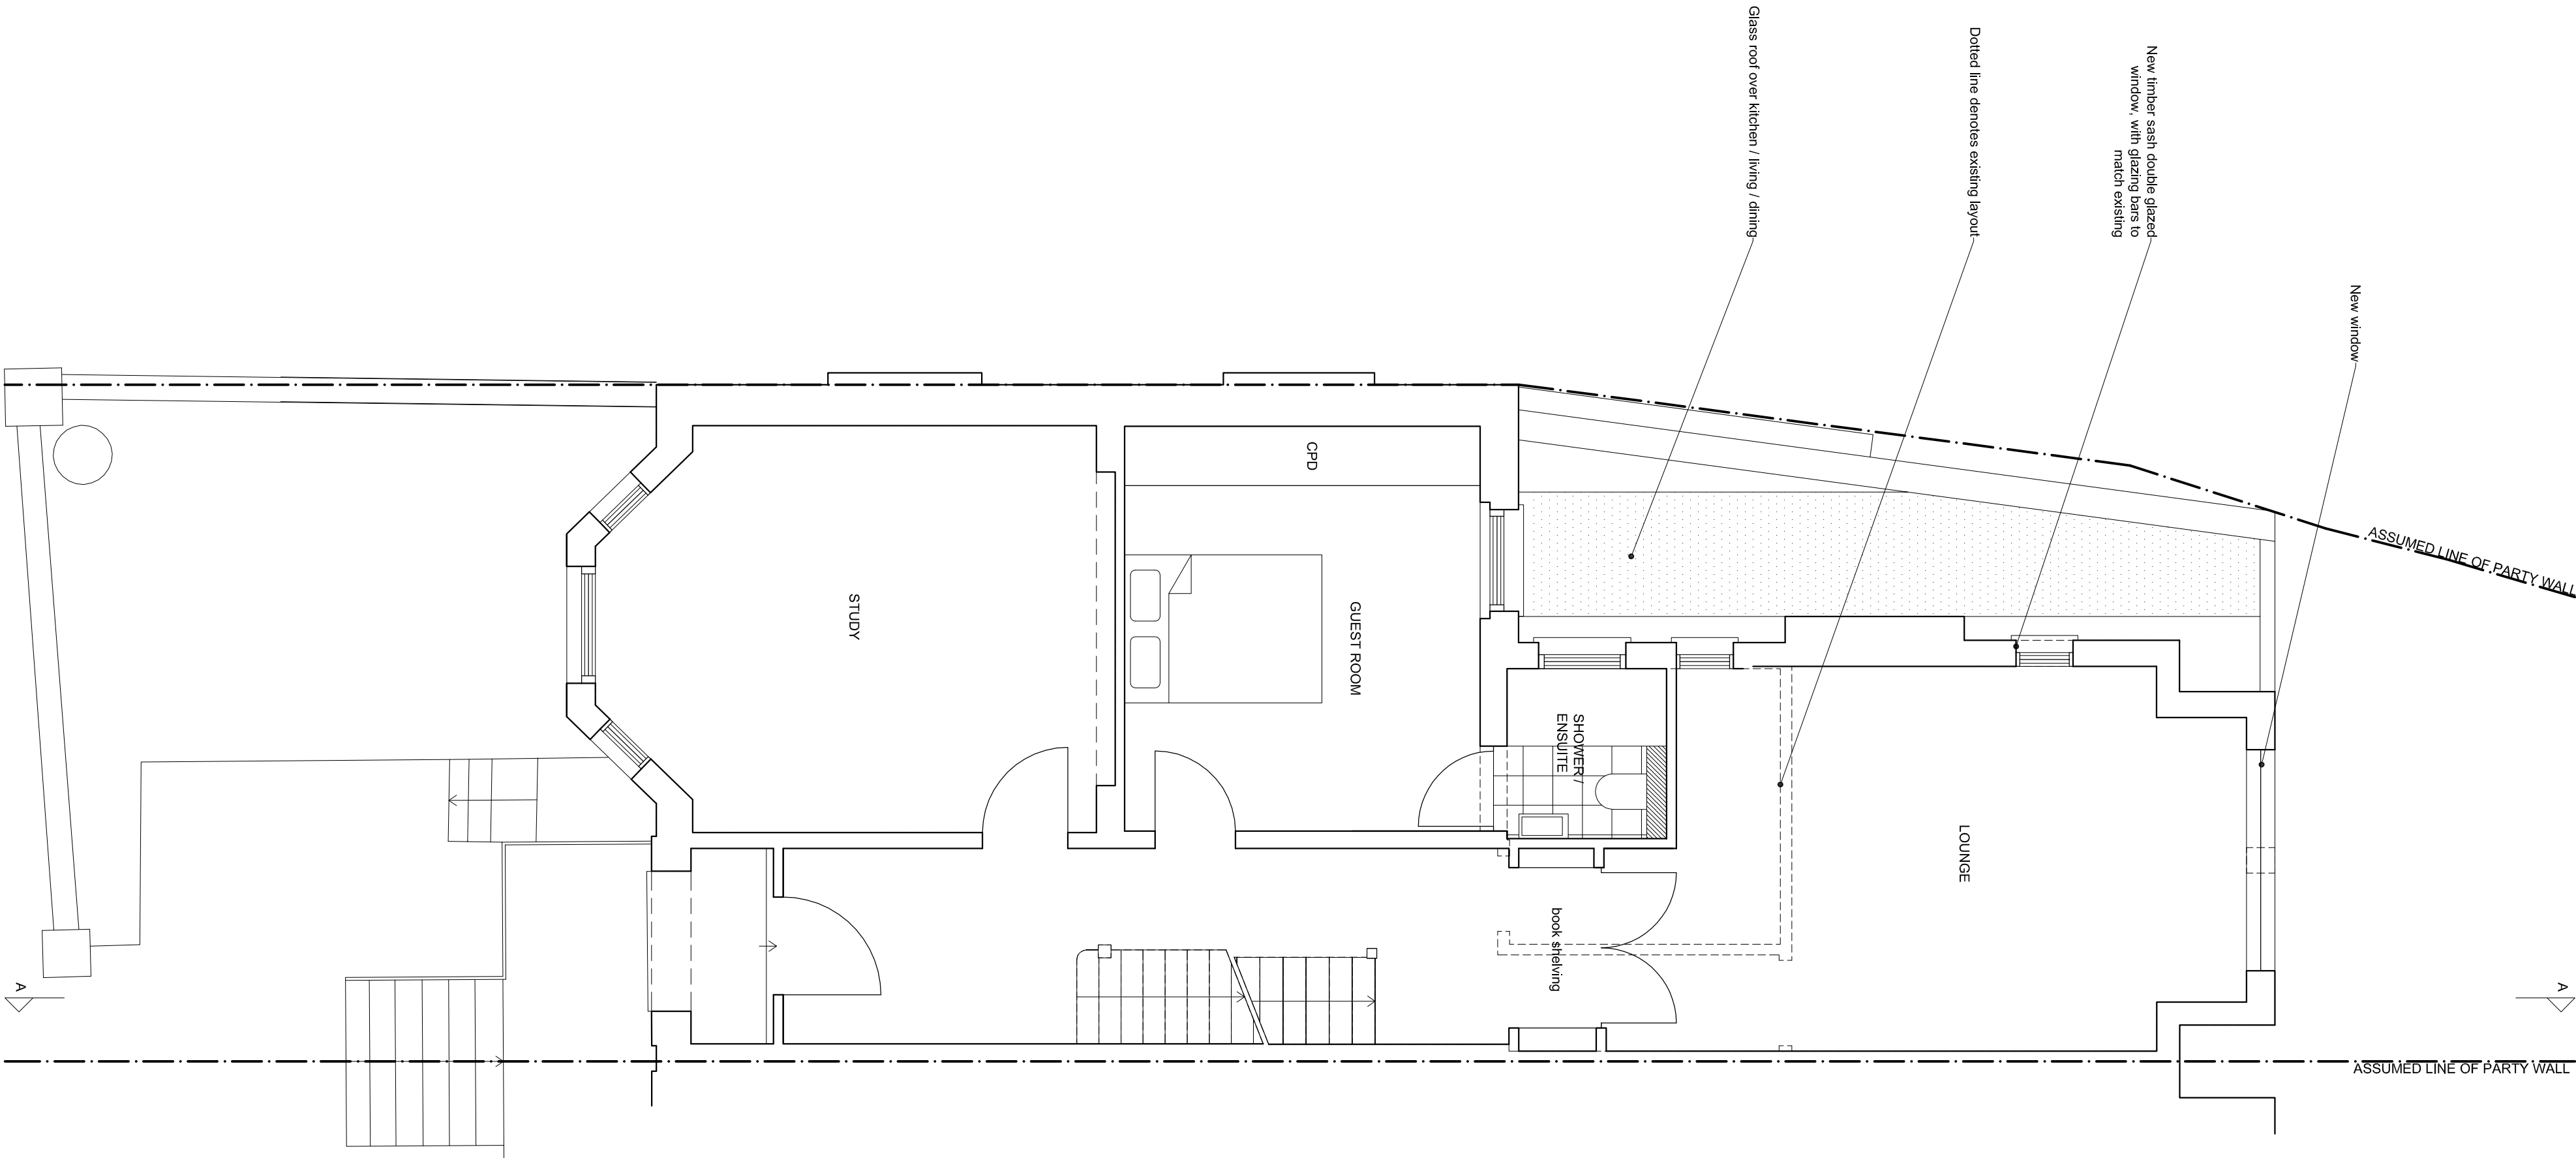

GROUND PLAN

revisions	drawing title
-----------	---------------

PLANNING	APPROVED BASEMENT & GROUND FLOOR PLANS
----------	--

Do not scale from this drawing. This drawing is copyright

Upton
Plant
Architects

11 Arlington Green Studios
81-83 Essex Road
London N1 2SE
client
Rosy Day & Tom De La Mare
1 & 2 Bramshill Mansions
Dartmouth Park Hill
London NW5

project

1 & 2 Bramshill Mansions
Dartmouth Park Hill
London NW5

scale 1:30 @ A1 1:100 @ A3	date issued 29.04.10	drawn by EWL	drawing no 186.(1):004
----------------------------------	-------------------------	-----------------	---------------------------