


FIRST FLOOR PLAN

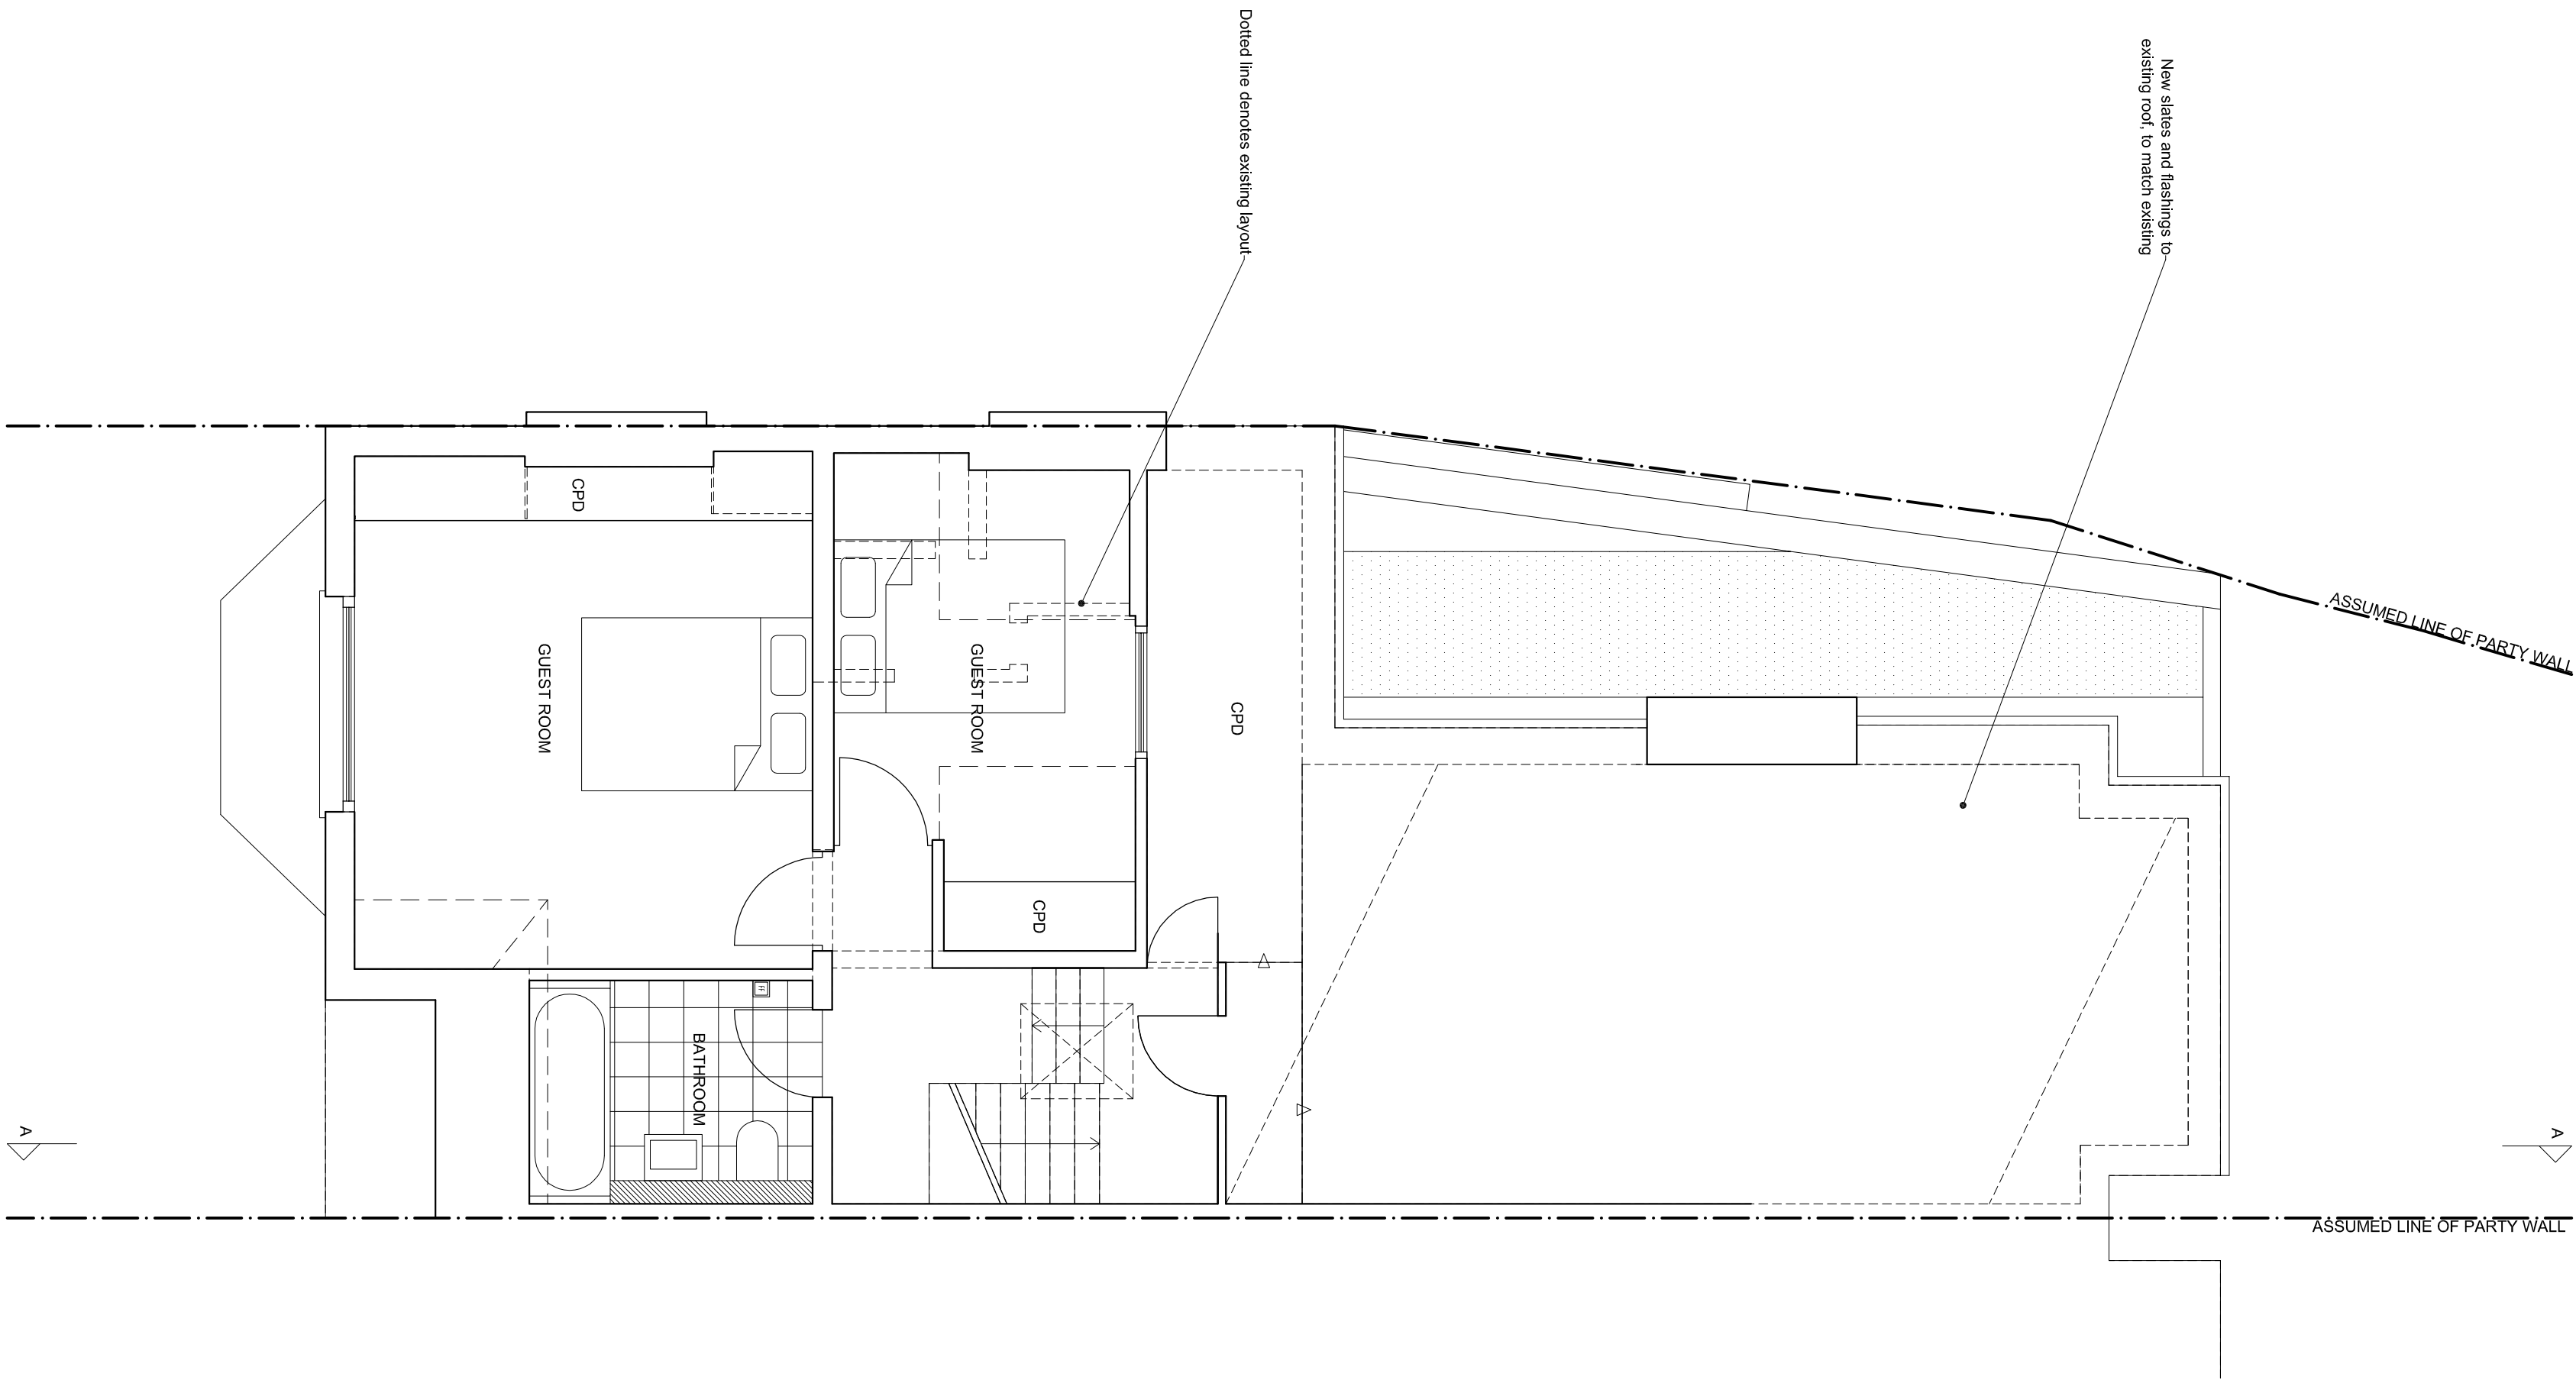

SECOND FLOOR PLAN

revisions	
-----------	--

DATE	DESCRIPTION	APPROVED
29.04.10	APPROVED FIRST & SECOND FLOOR PLANS	EWL

Do not scale from this drawing. This drawing is copyright

<b>Upton Plant Architects</b>	<b>11ington Green Studios</b> 81-83 Essex Road London N1 2SE T +44 (0)20 7298 0333 E mail@uptonarchitects.co.uk F +44 (0)20 7298 0333 W www.uptonarchitects.co.uk	<b>1 &amp; 2 Bramshill Mansions</b> Dartmouth Park Hill London NW5
scale 1:30 @ A1 1:100 @ A3	date issued 29.04.10	drawn by EWL
drawing no 186.(1):005		