


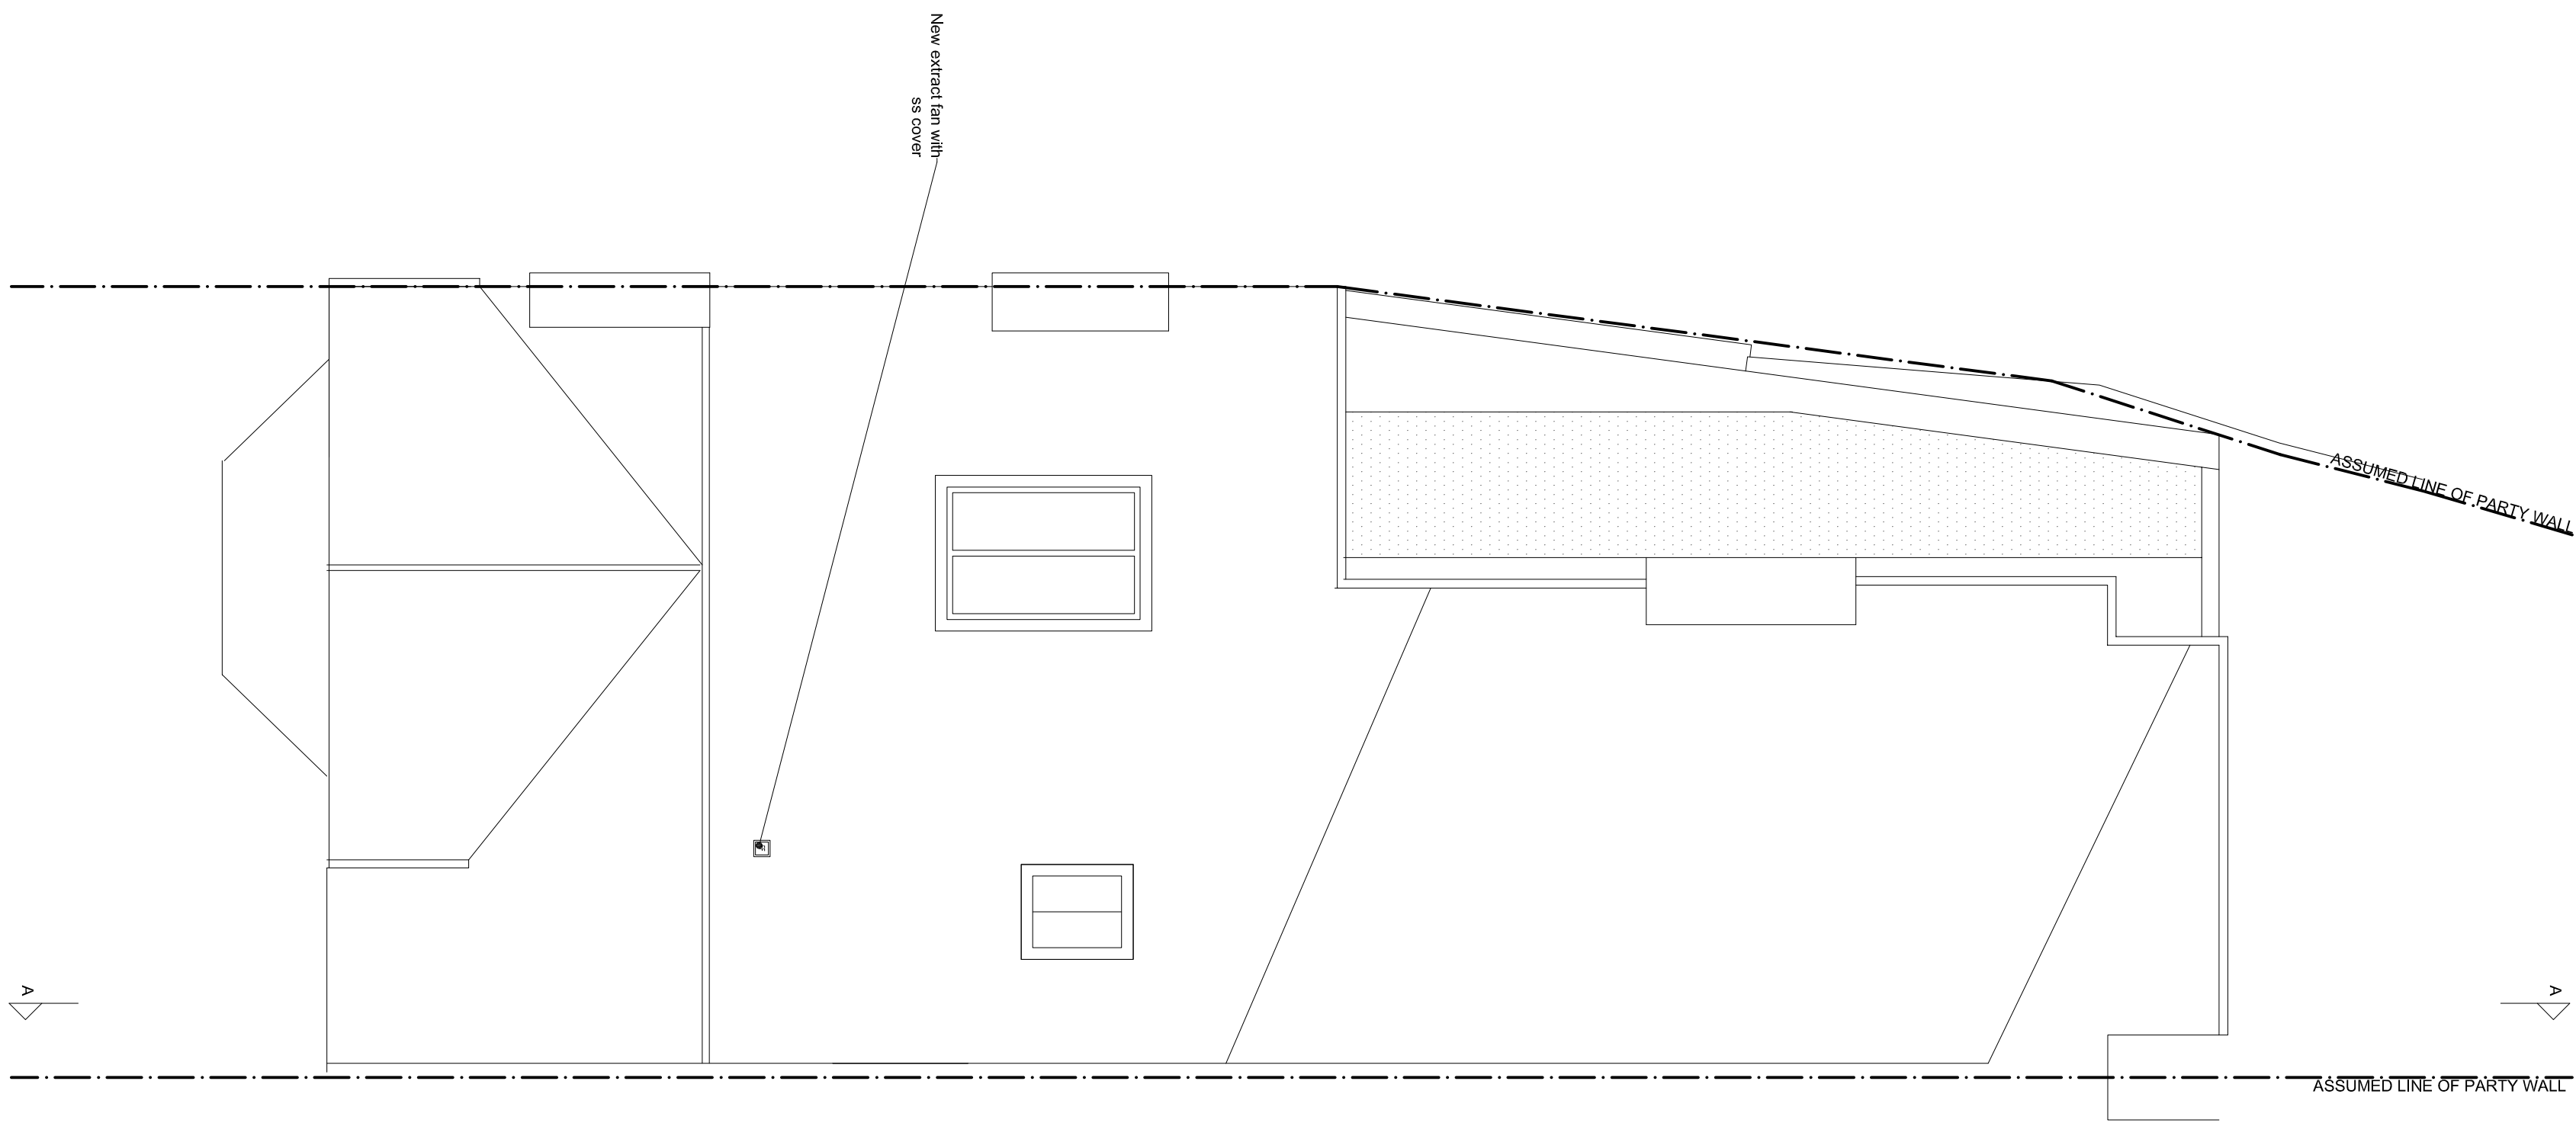

ROOF PLAN

revisions	

stage	drawing title
PLANNING	APPROVED ROOF PLAN

Do not scale from this drawing. This drawing is copyright

Lipton
Plant
Architects

Islington Green Studio
14-16 Essex Road
London N1 2SE

Phone: +44 (0)20 7288 1333
Fax: +44 (0)20 7288 1334
Email: mail@liptonarchitects.co.uk
Web: www.liptonarchitects.co.uk

Partners:
Rory Day & Tom De La Mare

Partners:
James Bramhill
Liam Mansions

London
Dorchester Park Hill
NW5

scale	date issued	drawn by	drawing no
1:50 @ A1	29.04.10	EML	186.(1)1.006
1:100 @ A3			