


Plan - Existing
Scale 1:50



Front Elevation - Existing
Scale 1:50

Section AA - Existing
Scale 1:50

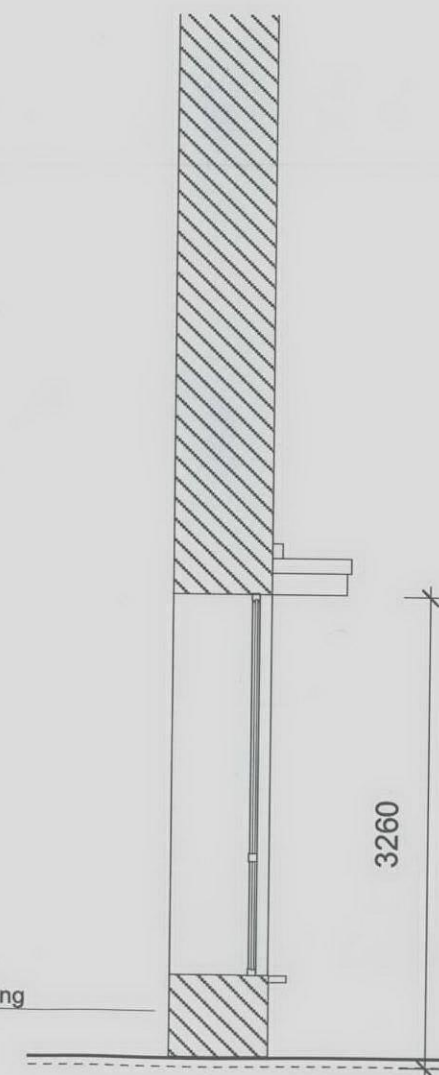

GENERAL NOTES:

DO NOT SCALE FROM THIS DRAWING. REFER TO WRITTEN DIMENSIONS ONLY. ALL DIMENSIONS AND LEVELS TO BE CHECKED ON SITE BY THE CONTRACTOR PRIOR TO COMMENCEMENT OF WORKS. ANY DISCREPANCIES TO BE REPORTED TO THE DESIGNER IMMEDIATELY AND PRIOR TO COMMENCEMENT OF WORKS.

ALL DRAWINGS TO BE READ IN CONJUNCTION WITH WRITTEN SPECIFICATIONS / ASSOCIATED DOCUMENTATION SUPPLIED BY THE DESIGNER.

ALL DRAWINGS TO BE READ IN CONJUNCTION WITH CONSULTANTS DOCUMENTATION AND DRAWINGS. ANY DISCREPANCIES BETWEEN CONSULTANTS DRAWINGS TO BE REPORTED TO THE DESIGNER PRIOR TO COMMENCEMENT OF WORKS.

THIS DRAWING SHOWS THE DESIGN INTENT ONLY. THE CONTRACTOR SHALL ADVISE ON ALL DETAILS AND ENSURE STRENGTH AND STABILITY IN ALL CONSTRUCTION.

THE CONTRACTOR TO PROVIDE SETTING OUT AND ROD DRAWINGS FOR APPROVAL PRIOR TO CONSTRUCTION.

ALL SERVICES TO COMPLY WITH LOCAL AUTHORITY, BUILDING CONTROL AND ENVIRONMENTAL HEALTH REQUIREMENTS AND TO SERVICES ENGINEERS DETAILS.

ALL STRUCTURE TO LOCAL AUTHORITY AND BUILDING CONTROL REQUIREMENTS AND TO STRUCTURAL ENGINEERS DETAILS AND CALCULATIONS.

DO NOT SCALE THIS DRAWING. CHECK ALL DIMENSIONS ON SITE.

THE CONTRACTOR SHALL COMPLY WITH:

CON REGULATIONS '94

FIRE PRECAUTIONS:
CODE OF PRACTICE FOR THE PREVENTION OF FIRES ON CONSTRUCTION SITES AND BUILDINGS UNDERGOING REFURBISHMENT

HEALTH & SAFETY AT WORK REGULATIONS 1974 CODE OF WELFARE

CONDITIONS AS OUTLINED IN THE NATIONAL WORKING RULE AGREEMENT FOR THE BUILDING INDUSTRY AND ANY STATUTORY RULES AND ORDERS TO THE PROVISION AND MAINTENANCE OF WELFARE AND SAFETY MEASURES AND AMENITIES FOR ALL WORK PEOPLE EMPLOYED ON SITE

ALL CONSTRUCTION AND MATERIALS TO CONFORM TO CURRENT BUILDING AND FIRE REGULATIONS

IF IN DOUBT - ASK THE DESIGNER

NOTES:

1/. Natural aluminium finish projecting sign with folded return at 90 degrees for fixing to existing sign structure. Fixings to be external expanding masonry bolt in stainless steel with flat heads and washers. Care to be taken to cause minimum damage to existing facade.

Artwork applied to steel sign in external grade self adhesive vinyl decal.

Note: sign to be read both sides as shown in sections

2/. On removal of sign all fixing holes to be invisibly filled and all surface adjacent to sign to be decorated to match into existing surrounding colour so as to be undetectable

THIS UNIT MUST BE ADEQUETLY FIXED TO ENSURE STABILITY.

DETAILS INDICATIVE ONLY AND SUBJECT TO SIGN MANUFACTURERS DETAILING

ANTIDOTE TO PROVIDE ARTWORK

READ WITH 143-001.0



DRINKALL DEAN

Ground Floor 32 St.Oswalds Place London SE11 5JE
T: +44 (0) 20 7735 2731 E: info@drinkalldean.co.uk

DRAWING STATUS: FOR APPROVAL	PROJECT: Rapha Pop up Space London/New York	DRAWING TITLE: STORE FRONT EXISTING
REVISIONS:	CLIENT: Antidote for Rapha	SCALE: 1:50 PAPER SIZE: A3
		DRAWN BY: AD DATE: 14.04.10.
		PROJECT NUMBER: 143
		DRAWING NUMBER: 101.0 REVISION: A