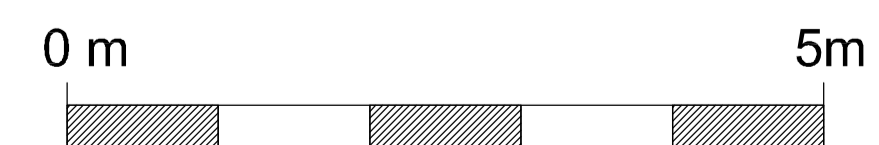


Existing Roof

Scale 1:50 @ A1

[illegible]

NOTES

ALL DIMENSIONS MUST BE CHECKED ON SITE AND
NOT SCALED FROM DRAWING. ERRORS AND
OMISSIONS TO BE REPORTED TO THE ARCHITECTS
THIS DRAWING IS COPYRIGHT



RIDING COURT. RIDING COURT ROAD. DATCHET. BERKS. SL3 9LE
TEL: WINDSOR 01753 580033 FAX: 01753 580633
WEB: www.edgingtons.co.uk EMAIL: mail@edgingtons.co.uk

Proposed Refurbishment
9 & 10 St Andrews Place
London NW1

Existing
Roof Plan

SCALE(A1) 1:50	CAD REF	4850-1200
DATE Dec 2009	DRAWN	JMS
JOB No. 4850	DWG No.	.1210