

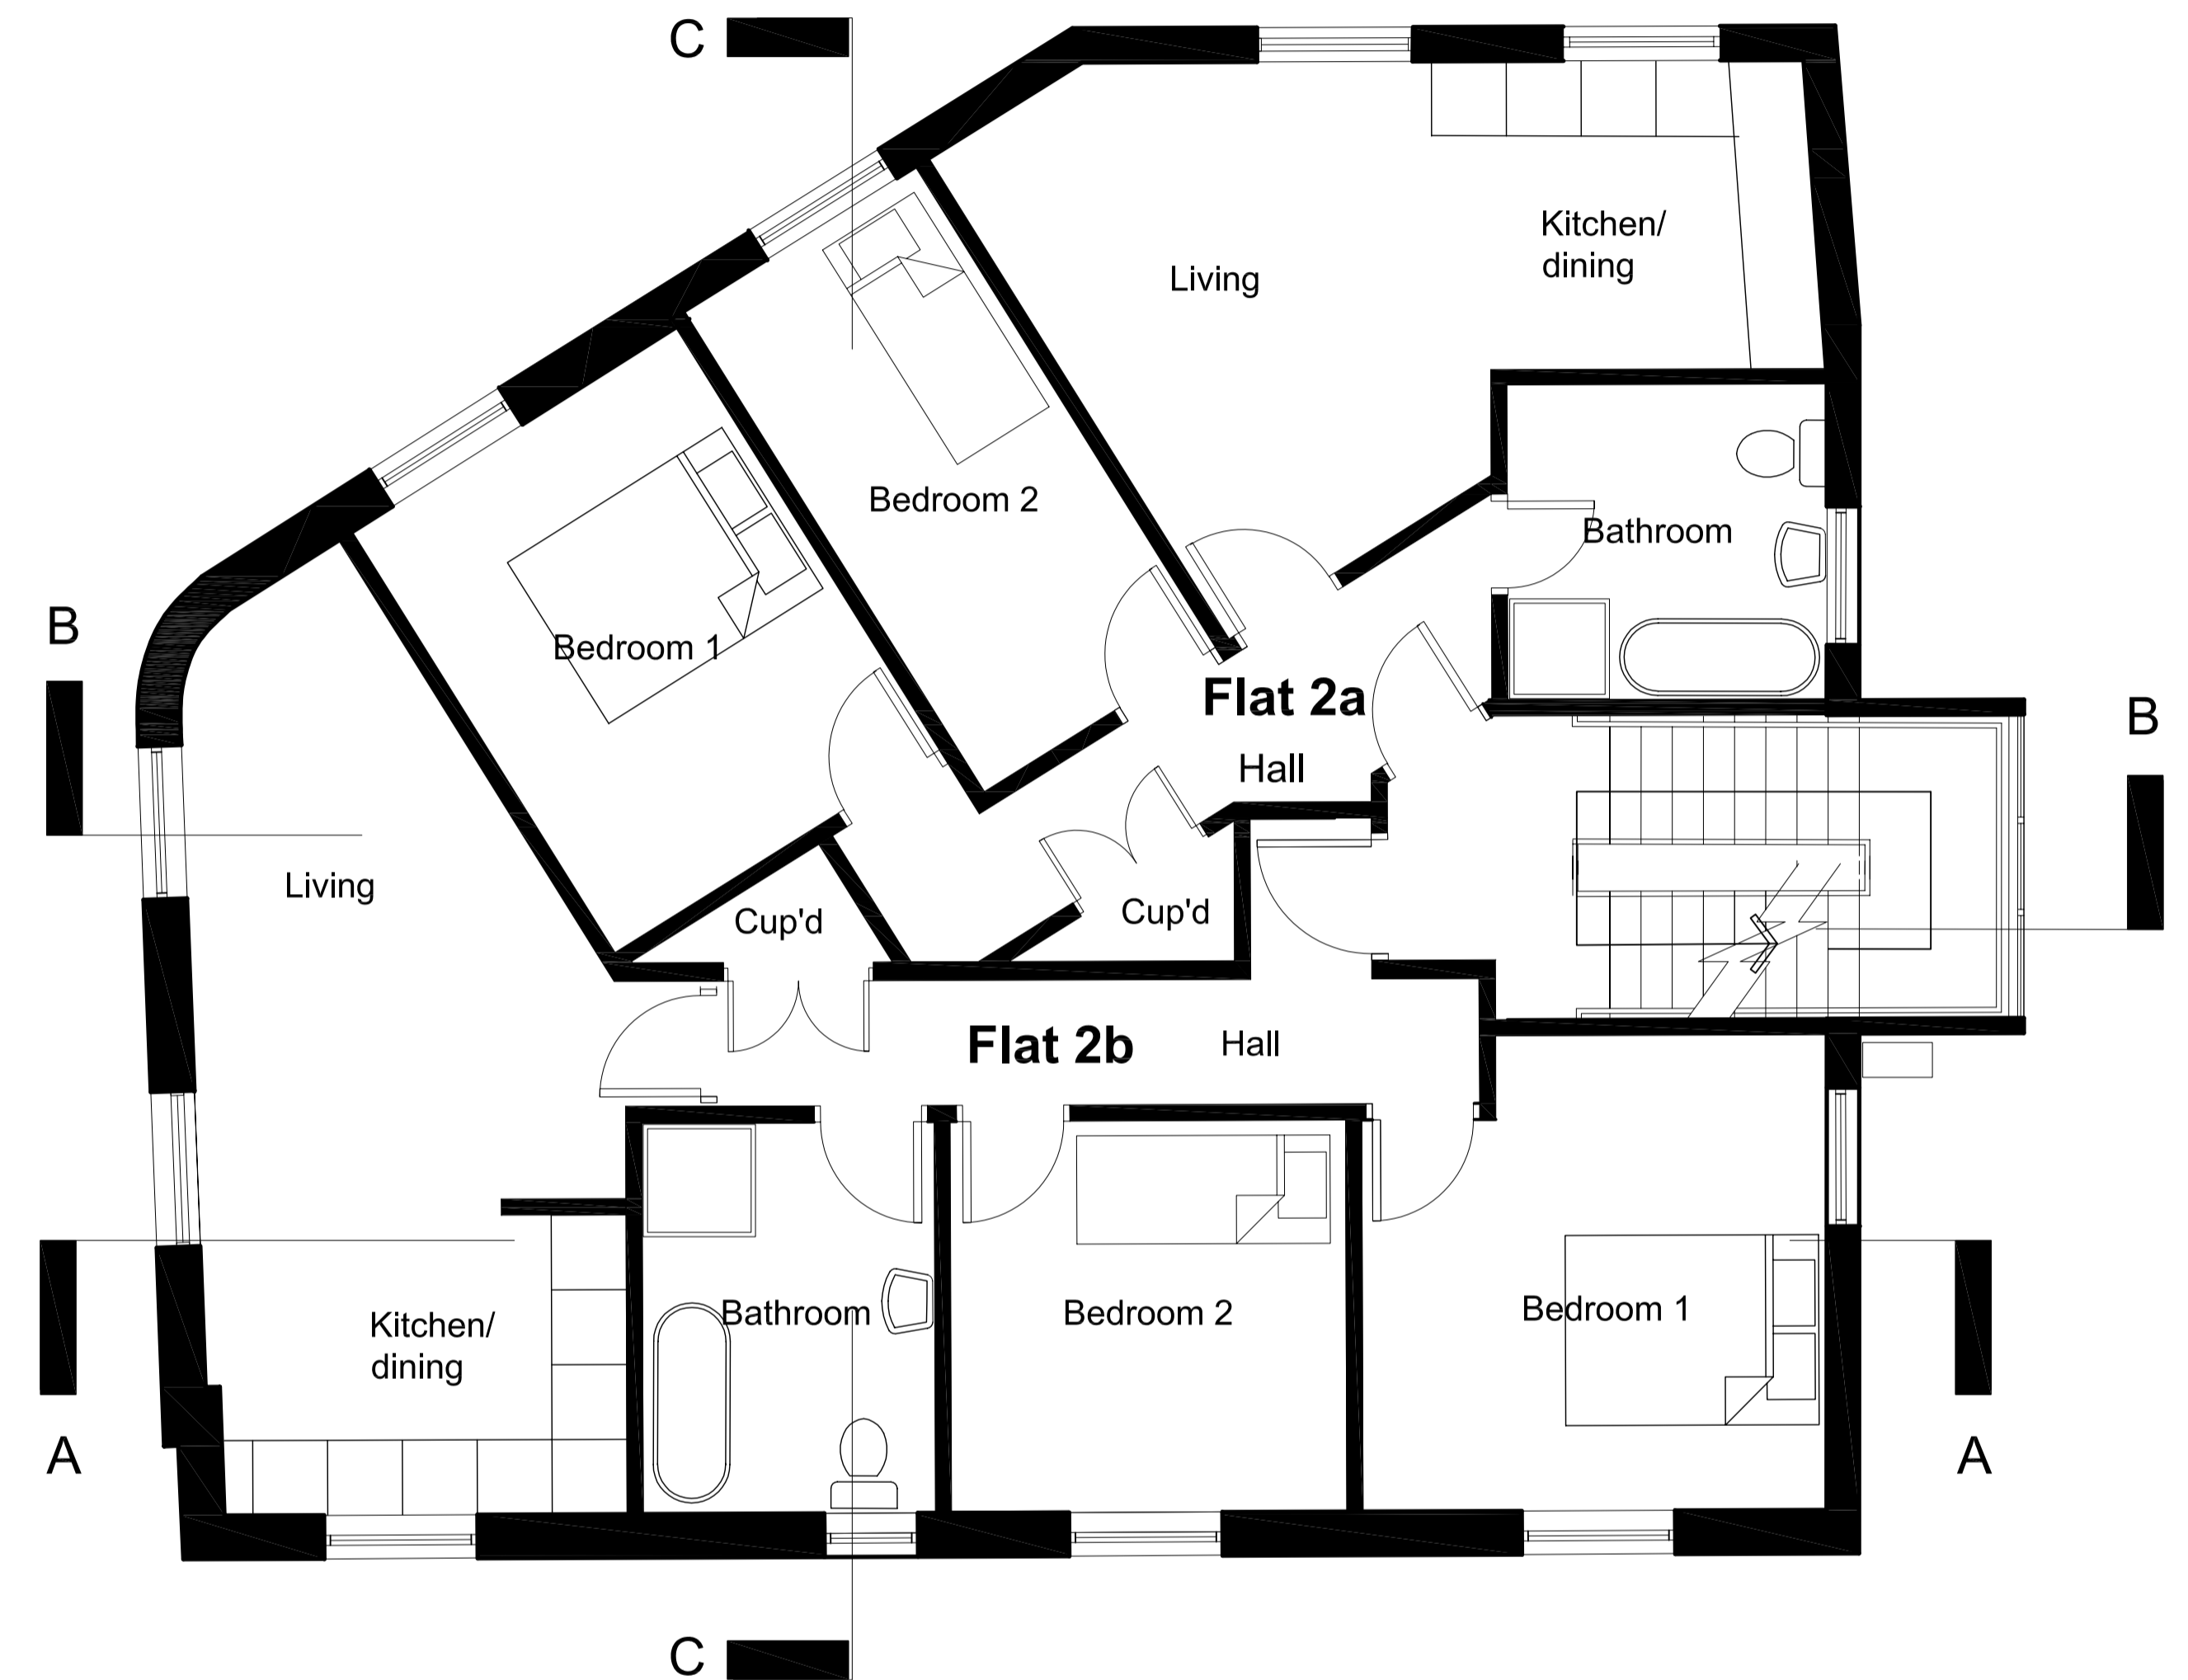


FIRST FLOOR PLAN

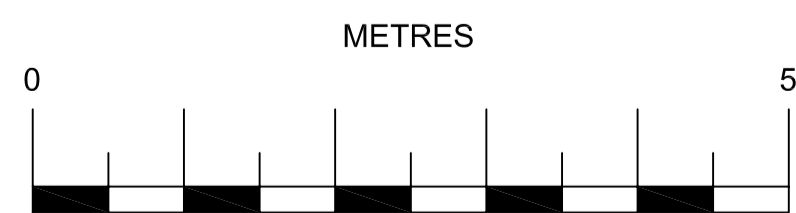

SECOND FLOOR PLAN

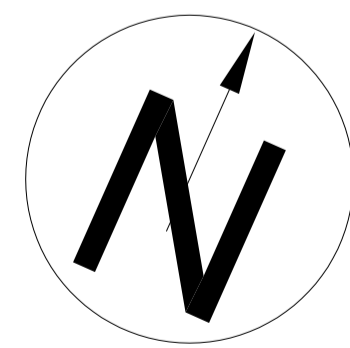

SCALE

Rev. B - 23.04.10 - All plans revised to comply with planning officer requirements

Rev. A - 23.11.09 - 1:50 plans created with new dwg. no. Male toilet revised.



2nd Floor East,
98 White Lion Street,
Islington,
London N1 9PF

project:
**Extension to the
Carob Tree Restaurant
Highgate,
Camden**

Title:
**Proposed First and Second
Floor Plans.**

Scale:
1:50 (@A1)

Drawn By:
S.G.D

Drawing No.
SA/PL/101/07

Date:
APR. 10'

Checked:
D.U.

Revision
B

Accomm.	Schedule	Bed.1 area (m.sq)	Bed.2 area (m.sq)	Flat area (m.sq)
Flat 1a	1B x 2P	15.00	n/a	55.85
Flat 1b	2B x 3P	13.42	9.97	63.65
Flat 2a	2B x 3P	12.21	9.92	60.00
Flat 2b	2B x 3P	13.42	9.97	63.65
Flat 3	2B x 4P	13.72	13.86	81.00