



01 WEST ELEVATION
SCALE 1: 500

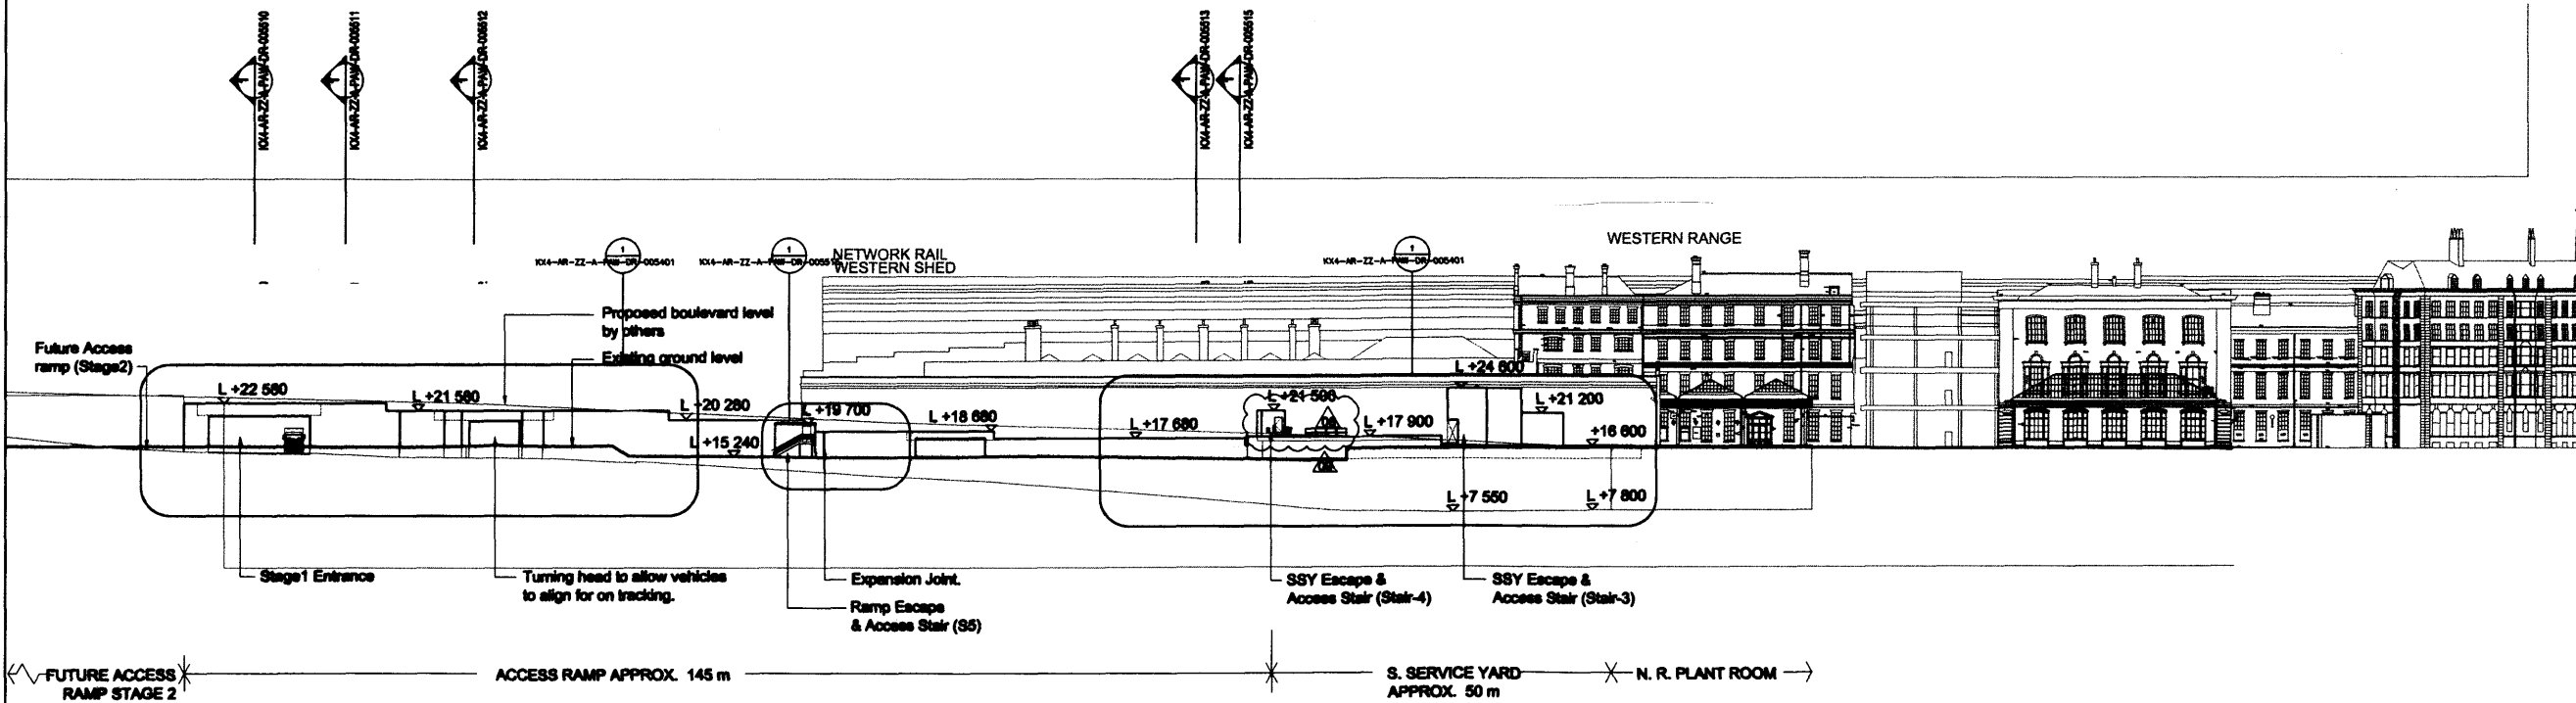

02 EAST ELEVATION
SCALE 1: 500

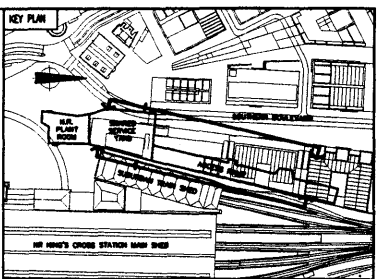

Construction Risk

Construction Risk	Mitigation/Control	Definition/Explanation

In addition to the hazards/risks normally associated with the types of work detailed on this drawing take note of the above.
It is assumed that all works on this drawing will be carried out by a competent contractor working, where appropriate, to an appropriate method statement.

SAFETY HEALTH AND ENVIRONMENTAL INFORMATION BOX

NOTES

- ALL DIMENSIONS ARE IN MILLIMETERS
- ALL LEVELS ARE IN METRES UNLESS SHOWN OTHERWISE

NO	DATE	DESCRIPTION

NO	DATE	DESCRIPTION
01	30.03.10	Issue for construction
02	11.05.09	Revised according to engineer's drawings. Gates revised.
03	19.12.08	Revised Sliding Doors, Fences, Maintenance Steps, Escape & Access Doors
04	02.12.08	Permanent Fence Updated according to the manufacturer's request.
05	07.11.08	Revised the Stair S3 and Added Door to SSY Ventilation Shaft Room.
06	09.08.08	

NO	DATE	DESCRIPTION
07	07.11.08	

NO	DATE	DESCRIPTION
08	07.11.08	

Taylor Woodrow Construction Ltd
 TWC - Head Office
 41, Chiswick Road
 Uxbridge
 Middlesex
 UB8 3PH
 Tel: +44 (0)1895 478400

PROJECT
KING'S CROSS REDEVELOPMENT PROGRAMME

CLIENT
EASTERN AND WESTERN ELEVATIONS - GENERAL ARRANGEMENT



Architect
Pascal+Watson architects
 5 Carlton Court, 116 Putney Bridge Road London SW15 2NQ
 Telephone +44 (0)20 8874 1311
 Facsimile +44 (0)20 8874 2584
 www.pascowat.com
 This drawing is issued on behalf of Pascal+Watson architects limited.

