

Construction Date	Maintenance/Opening Date	Demolition/Refurbishment Date

In addition to the hours/dates already associated with the types of work detailed on this drawing take note of the above.
It is assumed that all work on this drawing will be carried out by a competent contractor working, where appropriate, to an appropriate method statement.

SAFETY HEALTH AND ENVIRONMENTAL INFORMATION BOX

- NOTES**
1. ALL DIMENSIONS ARE IN MILLIMETERS
 2. ALL LEVELS ARE IN METRES UNLESS SHOWN OTHERWISE

REV	DATE	BY	CHKD BY	APP'D BY	DESCRIPTION
08	30.03.10	R.M.	C.J.M.E.	M.H.	30.03.10
07	08.10.08	R.M.	C.J.M.E.	M.H.	08.10.08
06	08.05.08	R.M.	C.J.M.E.	M.H.	08.05.08
05	18.01.08	R.M.	C.J.M.E.	M.H.	18.01.08
04	18.12.08	R.M.	C.J.M.E.	M.H.	18.12.08
03	07.11.08	R.M.	C.J.M.E.	M.H.	07.11.08
02	10.10.08	R.M.	C.J.M.E.	M.H.	10.10.08

REV	DATE	BY	CHKD BY	APP'D BY	DESCRIPTION
01	10.10.08	R.M.	C.J.M.E.	M.H.	10.10.08

DESIGNED BY	C.M.	CHECKED BY	R.M.	APPROVED BY	M.H.	DATE	10 OCT 2008
-------------	------	------------	------	-------------	------	------	-------------

SCALE @ A1	1:100	ISSUED OFFICE	PWA	PROJECT NUMBER	3300
------------	-------	---------------	-----	----------------	------

CLIENT APPROVAL	A - APPROVED
	B - APPROVED WITH COMMENTS
	C - DO NOT USE - AMEND WITH COMMENTS AND RE-SUBMIT

STATUS	S10	PURPOSE OF ISSUE	FOR CONSTRUCTION
--------	-----	------------------	------------------

Taylor Woodrow Construction Ltd
 TWC - Head Office
 41, Chancery Place
 Watlington
 Northamptonshire
 NN17 1TR
 Tel: +44 (0)1933 478460

PROJECT
KING'S CROSS REDEVELOPMENT PROGRAMME



NAME
**SHARED SERVICE YARD
EAST ELEVATION**




Architect
Pascall + Watson architects
 5 Curzon Court, 116 Putney Bridge Road, London SW15 2NQ
 Telephone +44 (0)20 8874 1511
 Facsimile +44 (0)20 8874 2584
 www.pascall.co.uk
 This drawing is issued on behalf of Pascall+Watson architects limited.

DRAWING NUMBER	KX4-SY-ZZ-A-PAW-DR-005402	REV	08
----------------	---------------------------	-----	----

Replaces: A1-PWA-3300, ICM-40-ZZ-A-PWA-DR-001100, ICM-40-ZZ-A-PWA-DR-001110

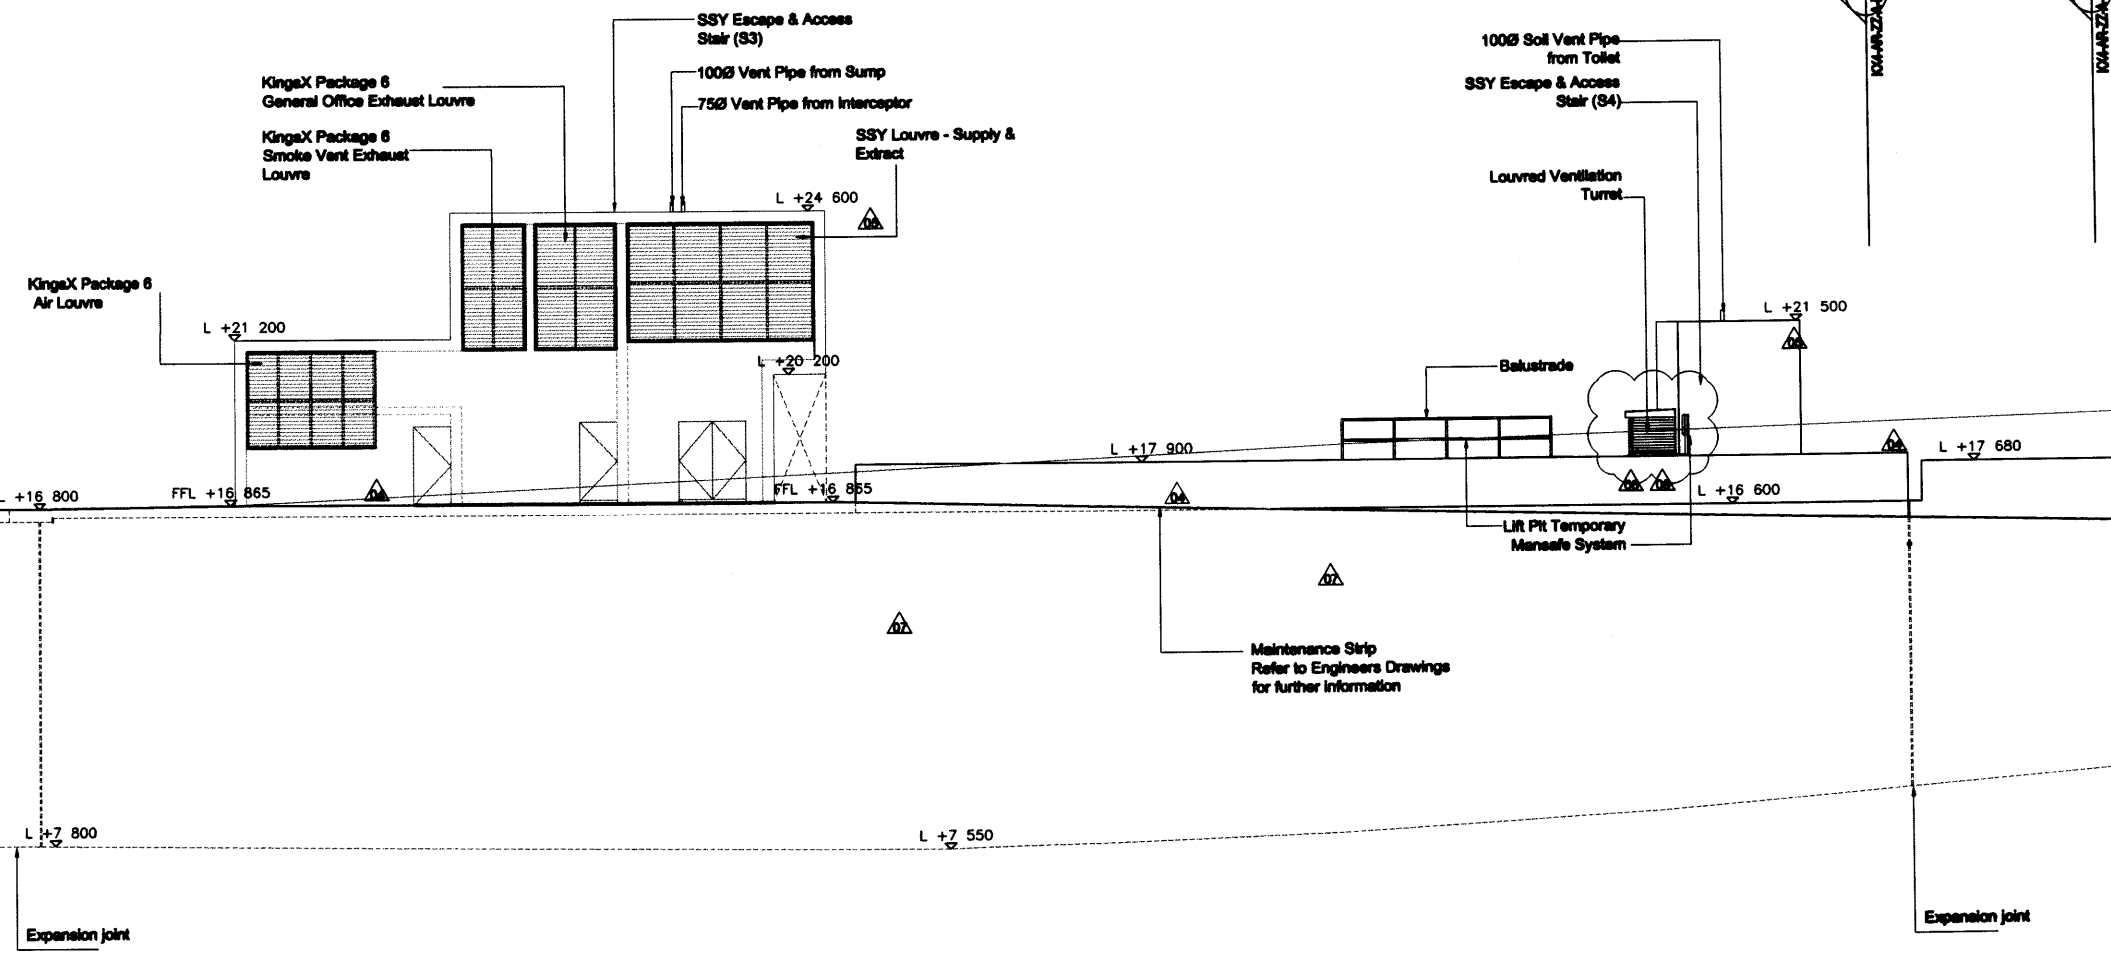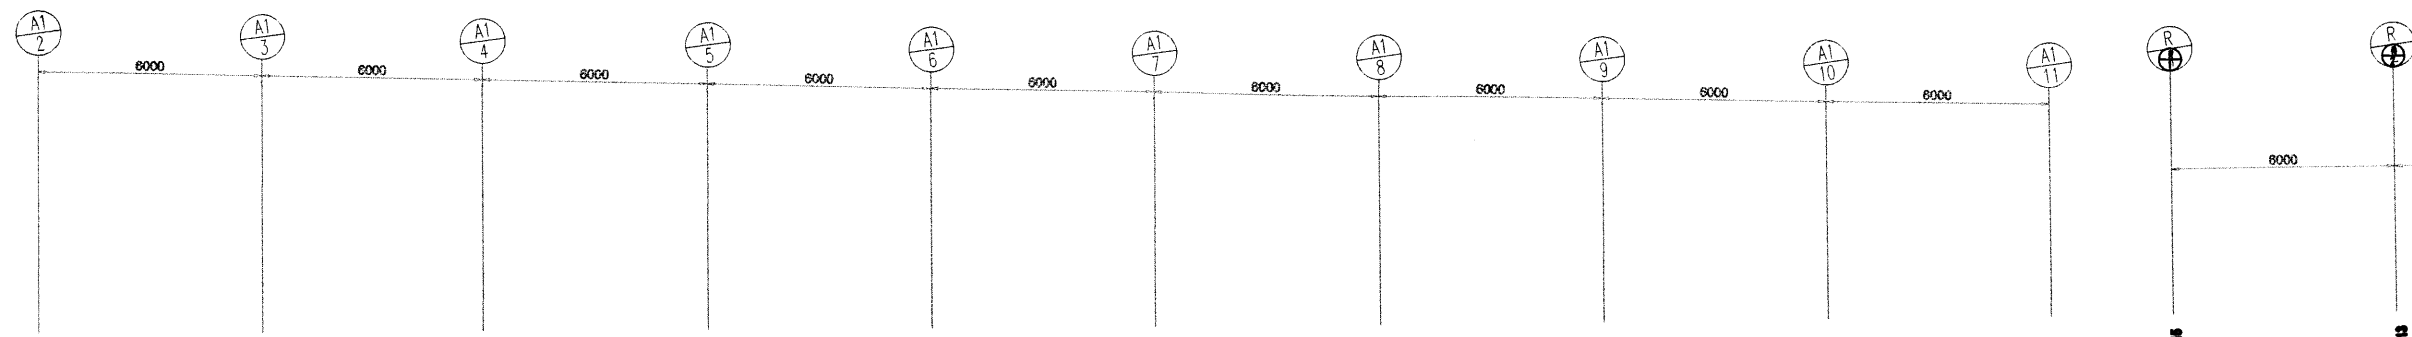

01 EAST ELEVATION SSS
SCALE 1:100

 

THIS DRAWING AND DESIGN IS THE PROPERTY OF PASCALL+WATSON ARCHITECTS AND SHOULD NOT BE REPRODUCED OR COPIED IN ANY MANNER WITHOUT THEIR WRITTEN CONSENT.