




01 WEST ELEVATION
SCALE 1:500

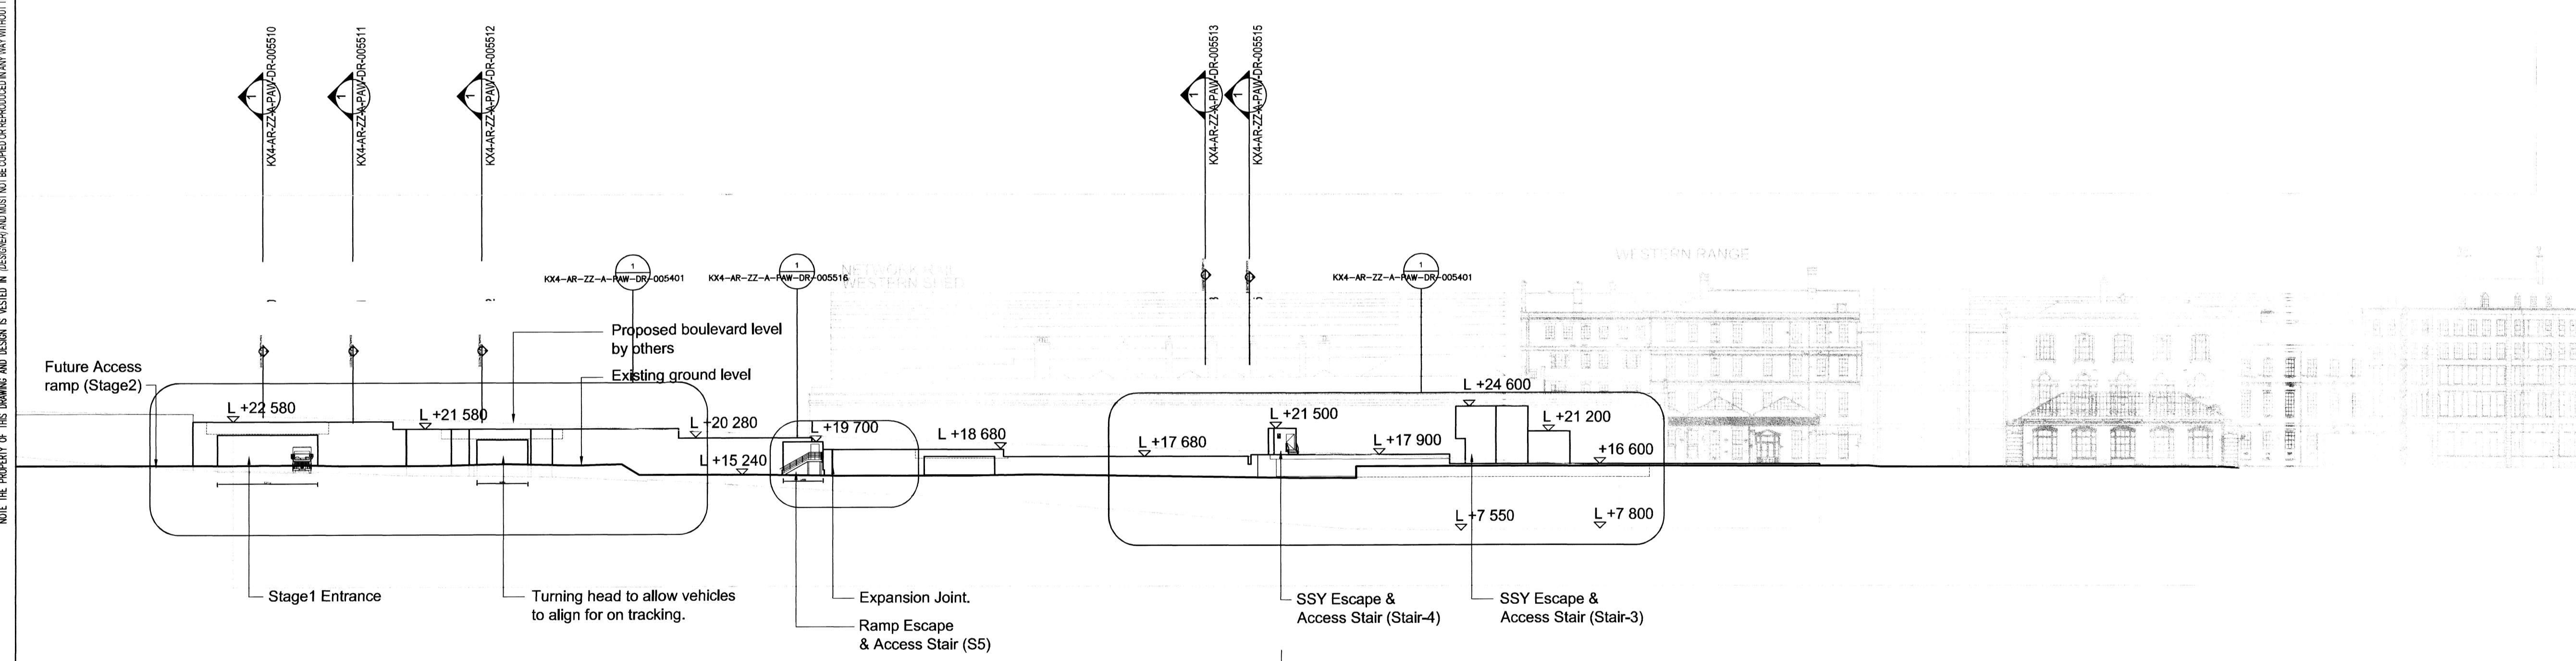

NOTE: THE PROPERTY OF THIS DRAWING AND DESIGN IS RESERVED IN RESPECT AND MUST NOT BE REPRODUCED OR REPRODUCED IN ANY MANNER WITHOUT THE WRITTEN CONSENT OF THE ARCHITECT.



02 EAST ELEVATION
SCALE 1:500

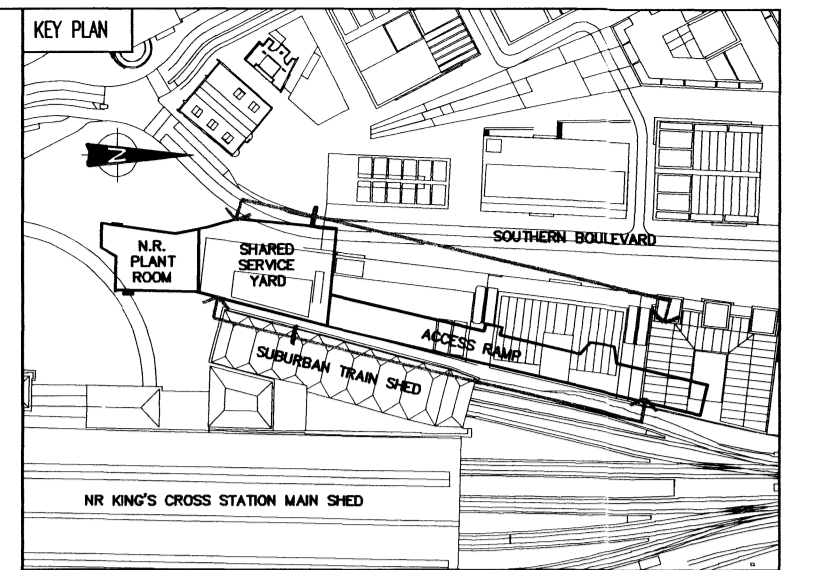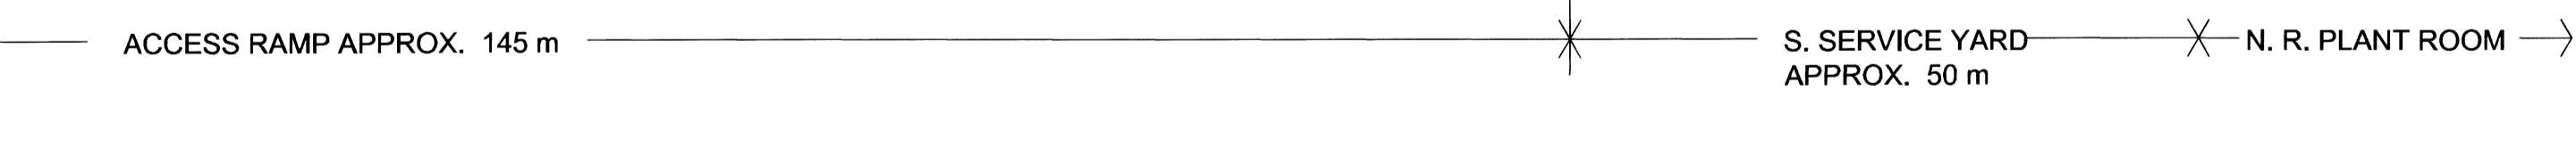

Construction Risks	Maintenance/Access Risks	Demolition/Adaptation Risks
--------------------	--------------------------	-----------------------------

In addition to the hazards/risks normally associated with the types of work detailed on this drawing take note of the above.
It is assumed that all works on this drawing will be carried out by a competent contractor working, where appropriate, to an appropriate method statement.

SAFETY HEALTH AND ENVIRONMENTAL INFORMATION BOX

- NOTES
1. ALL DIMENSIONS ARE IN MILLIMETERS
 2. ALL LEVELS ARE IN METRES UNLESS SHOWN OTHERWISE


REV	DATE	BY	CHECKED BY	DATE	APPROVED BY	DATE
07	19.12.08	R.M.	M.H.	19.12.08	M.H.	19.12.08
06	02.12.08	R.M.	M.H.	02.12.08	M.H.	02.12.08
05	07.11.08	R.M.	M.H.	07.11.08	M.H.	07.11.08
04	31.10.08	R.M.	M.H.	31.10.08	M.H.	31.10.08
03	16.10.08	R.M.	M.H.	16.10.08	M.H.	16.10.08
02	10.10.08	R.M.	M.H.	10.10.08	M.H.	10.10.08
01	19.09.08	R.M.	M.H.	19.09.08	M.H.	19.09.08

CLIENT APPROVAL	A - APPROVED
	B - APPROVED WITH COMMENTS
	C - DO NOT USE - AMEND WITH COMMENTS AND RE-SUBMIT
STATUS	S10 FOR CONSTRUCTION

Taylor Woodrow Construction Ltd
 TWCo - Head Office
 41, Clarendon Road
 Watford
 Hertfordshire
 WD17 1TR
 Tel: +44 (0)1923 478400

PROJECT
KING'S CROSS REDEVELOPMENT PROGRAMME

TITLE
EASTERN AND WESTERN
ELEVATIONS - GENERAL ARRANGEMENT

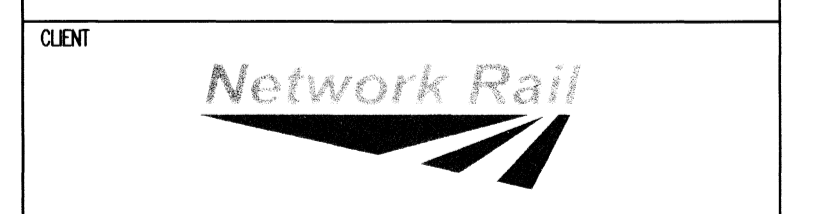

Architect
Pascall+Watson architects
 5 Carlon Court 116 Putney Bridge Road London SW15 2ND
 Telephone +44 (0)20 8874 1311
 Facsimile +44 (0)20 8874 2564
 www.pascall.co.uk
 This drawing is issued on behalf of Pascall+Watson architects limited.

DRAWING NUMBER	REV
KX4-00-ZZ-A-PAW-DR-005205	07

