


LOCATION PLAN

1:1250

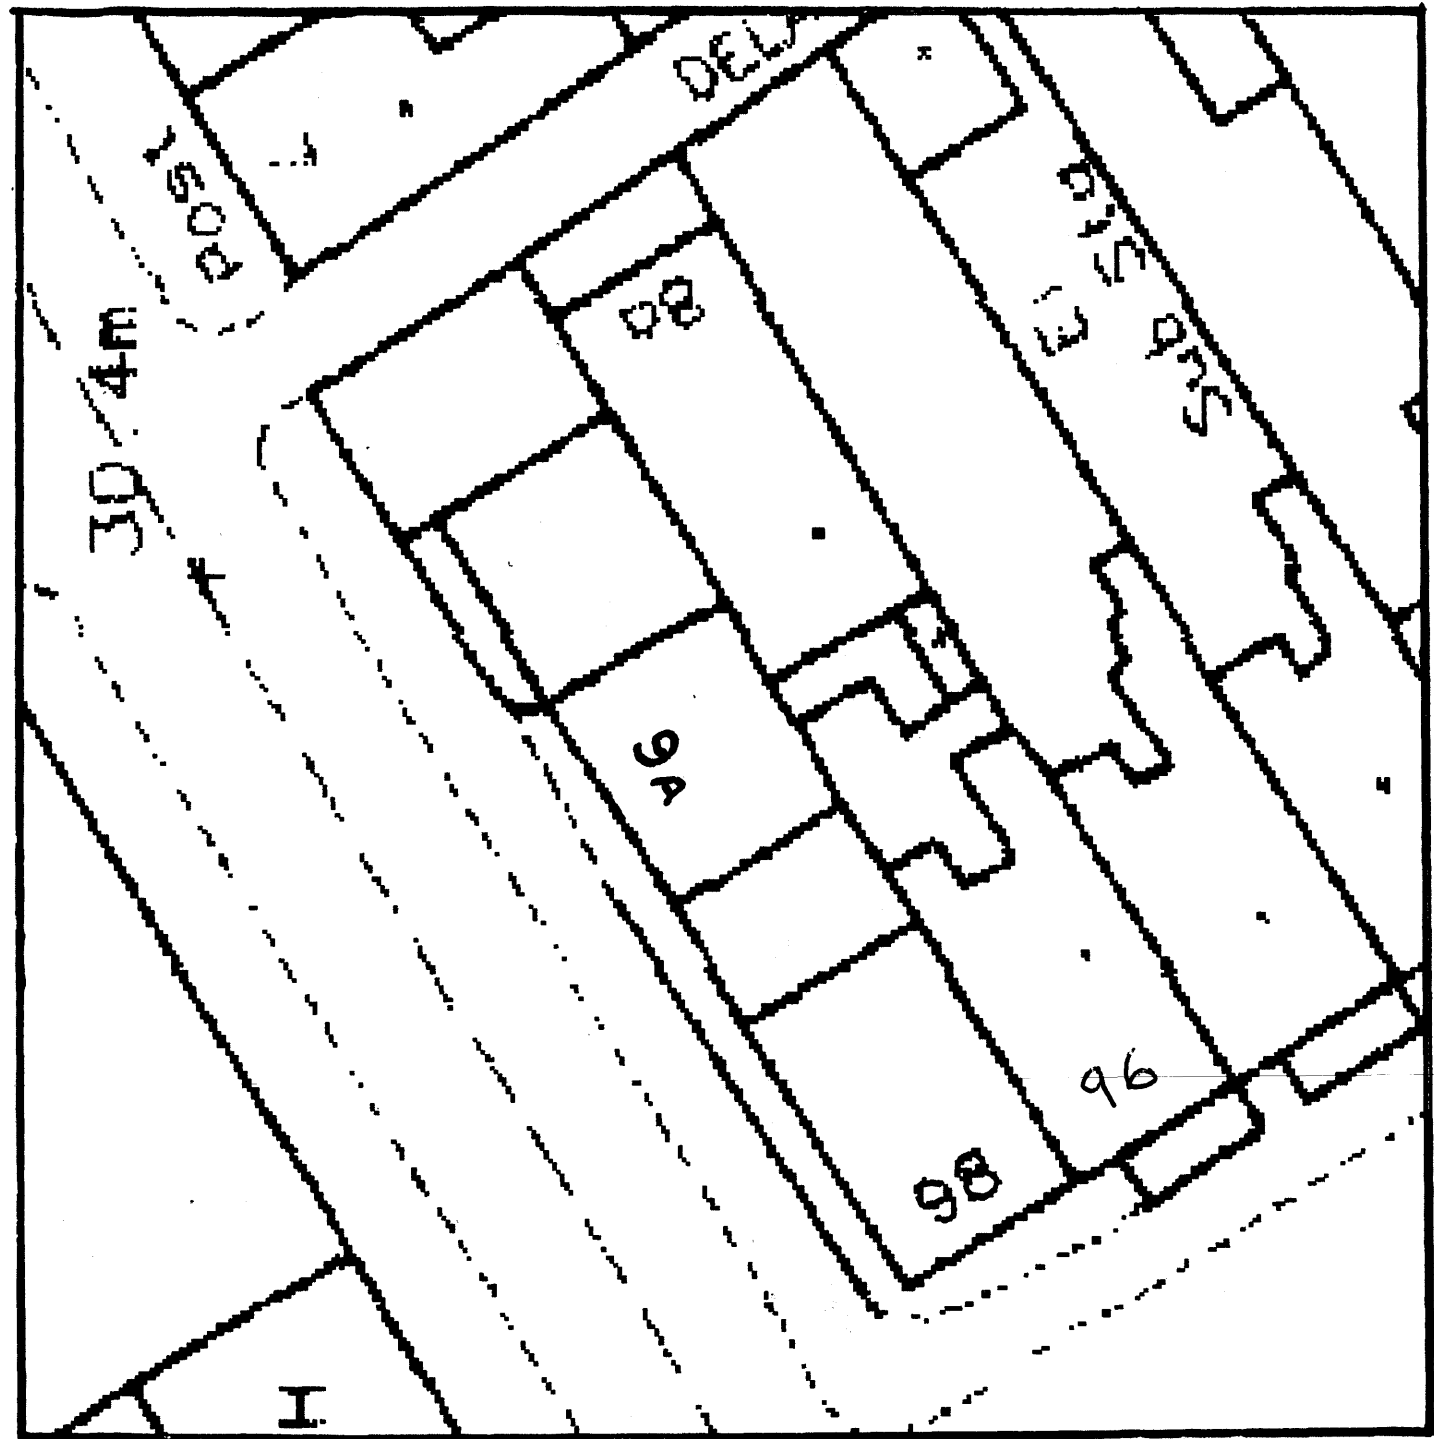

SITE PLAN

1:200

PROJECT	TITLE	SCALE	DATE	DRAWING NO	REVISION
9A DELANCEY STREET NW1	BASEMENT EXTENSION OF EXISTING RESTURANT	As shown	28/8/2006	1A	A