
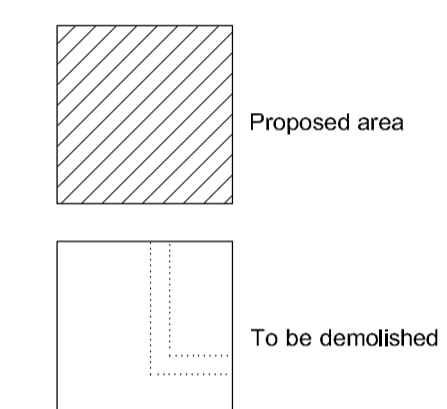
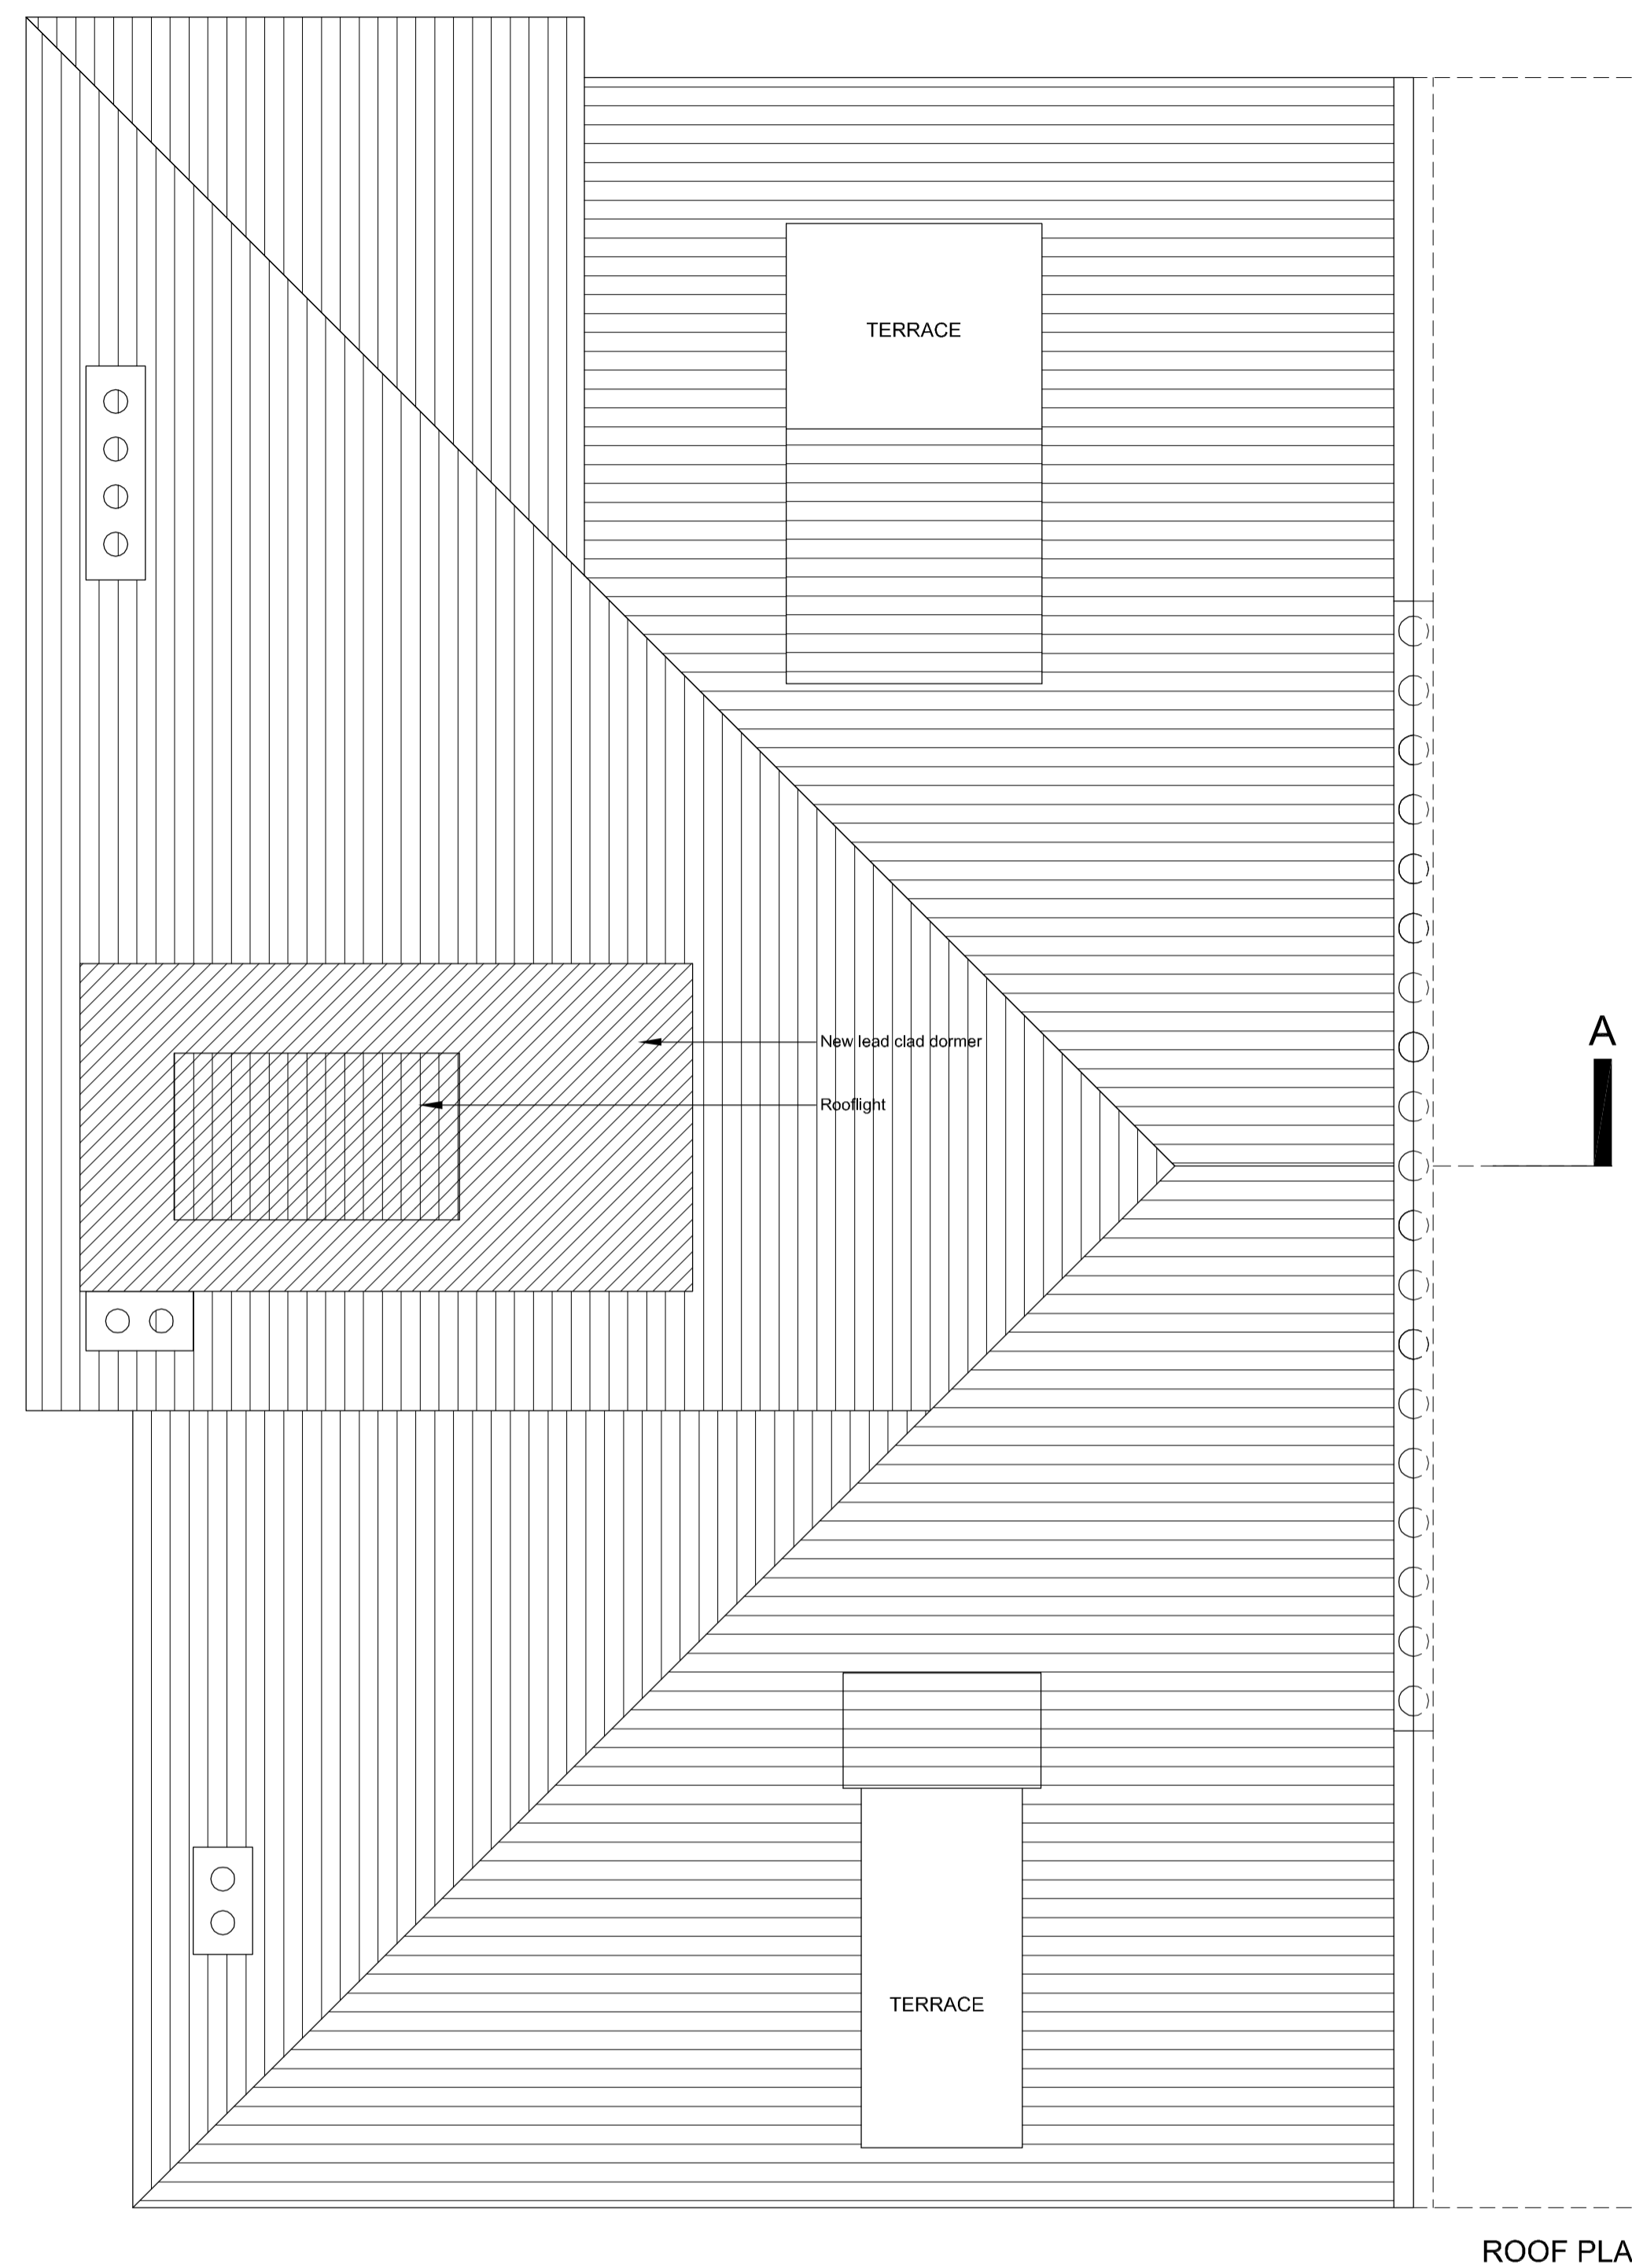


Note

This drawing is not to be scaled. Use figured dimensions only. All dimensions are to be checked on site and any discrepancies, errors or omissions are to be reported to the architect prior to commencement of works.

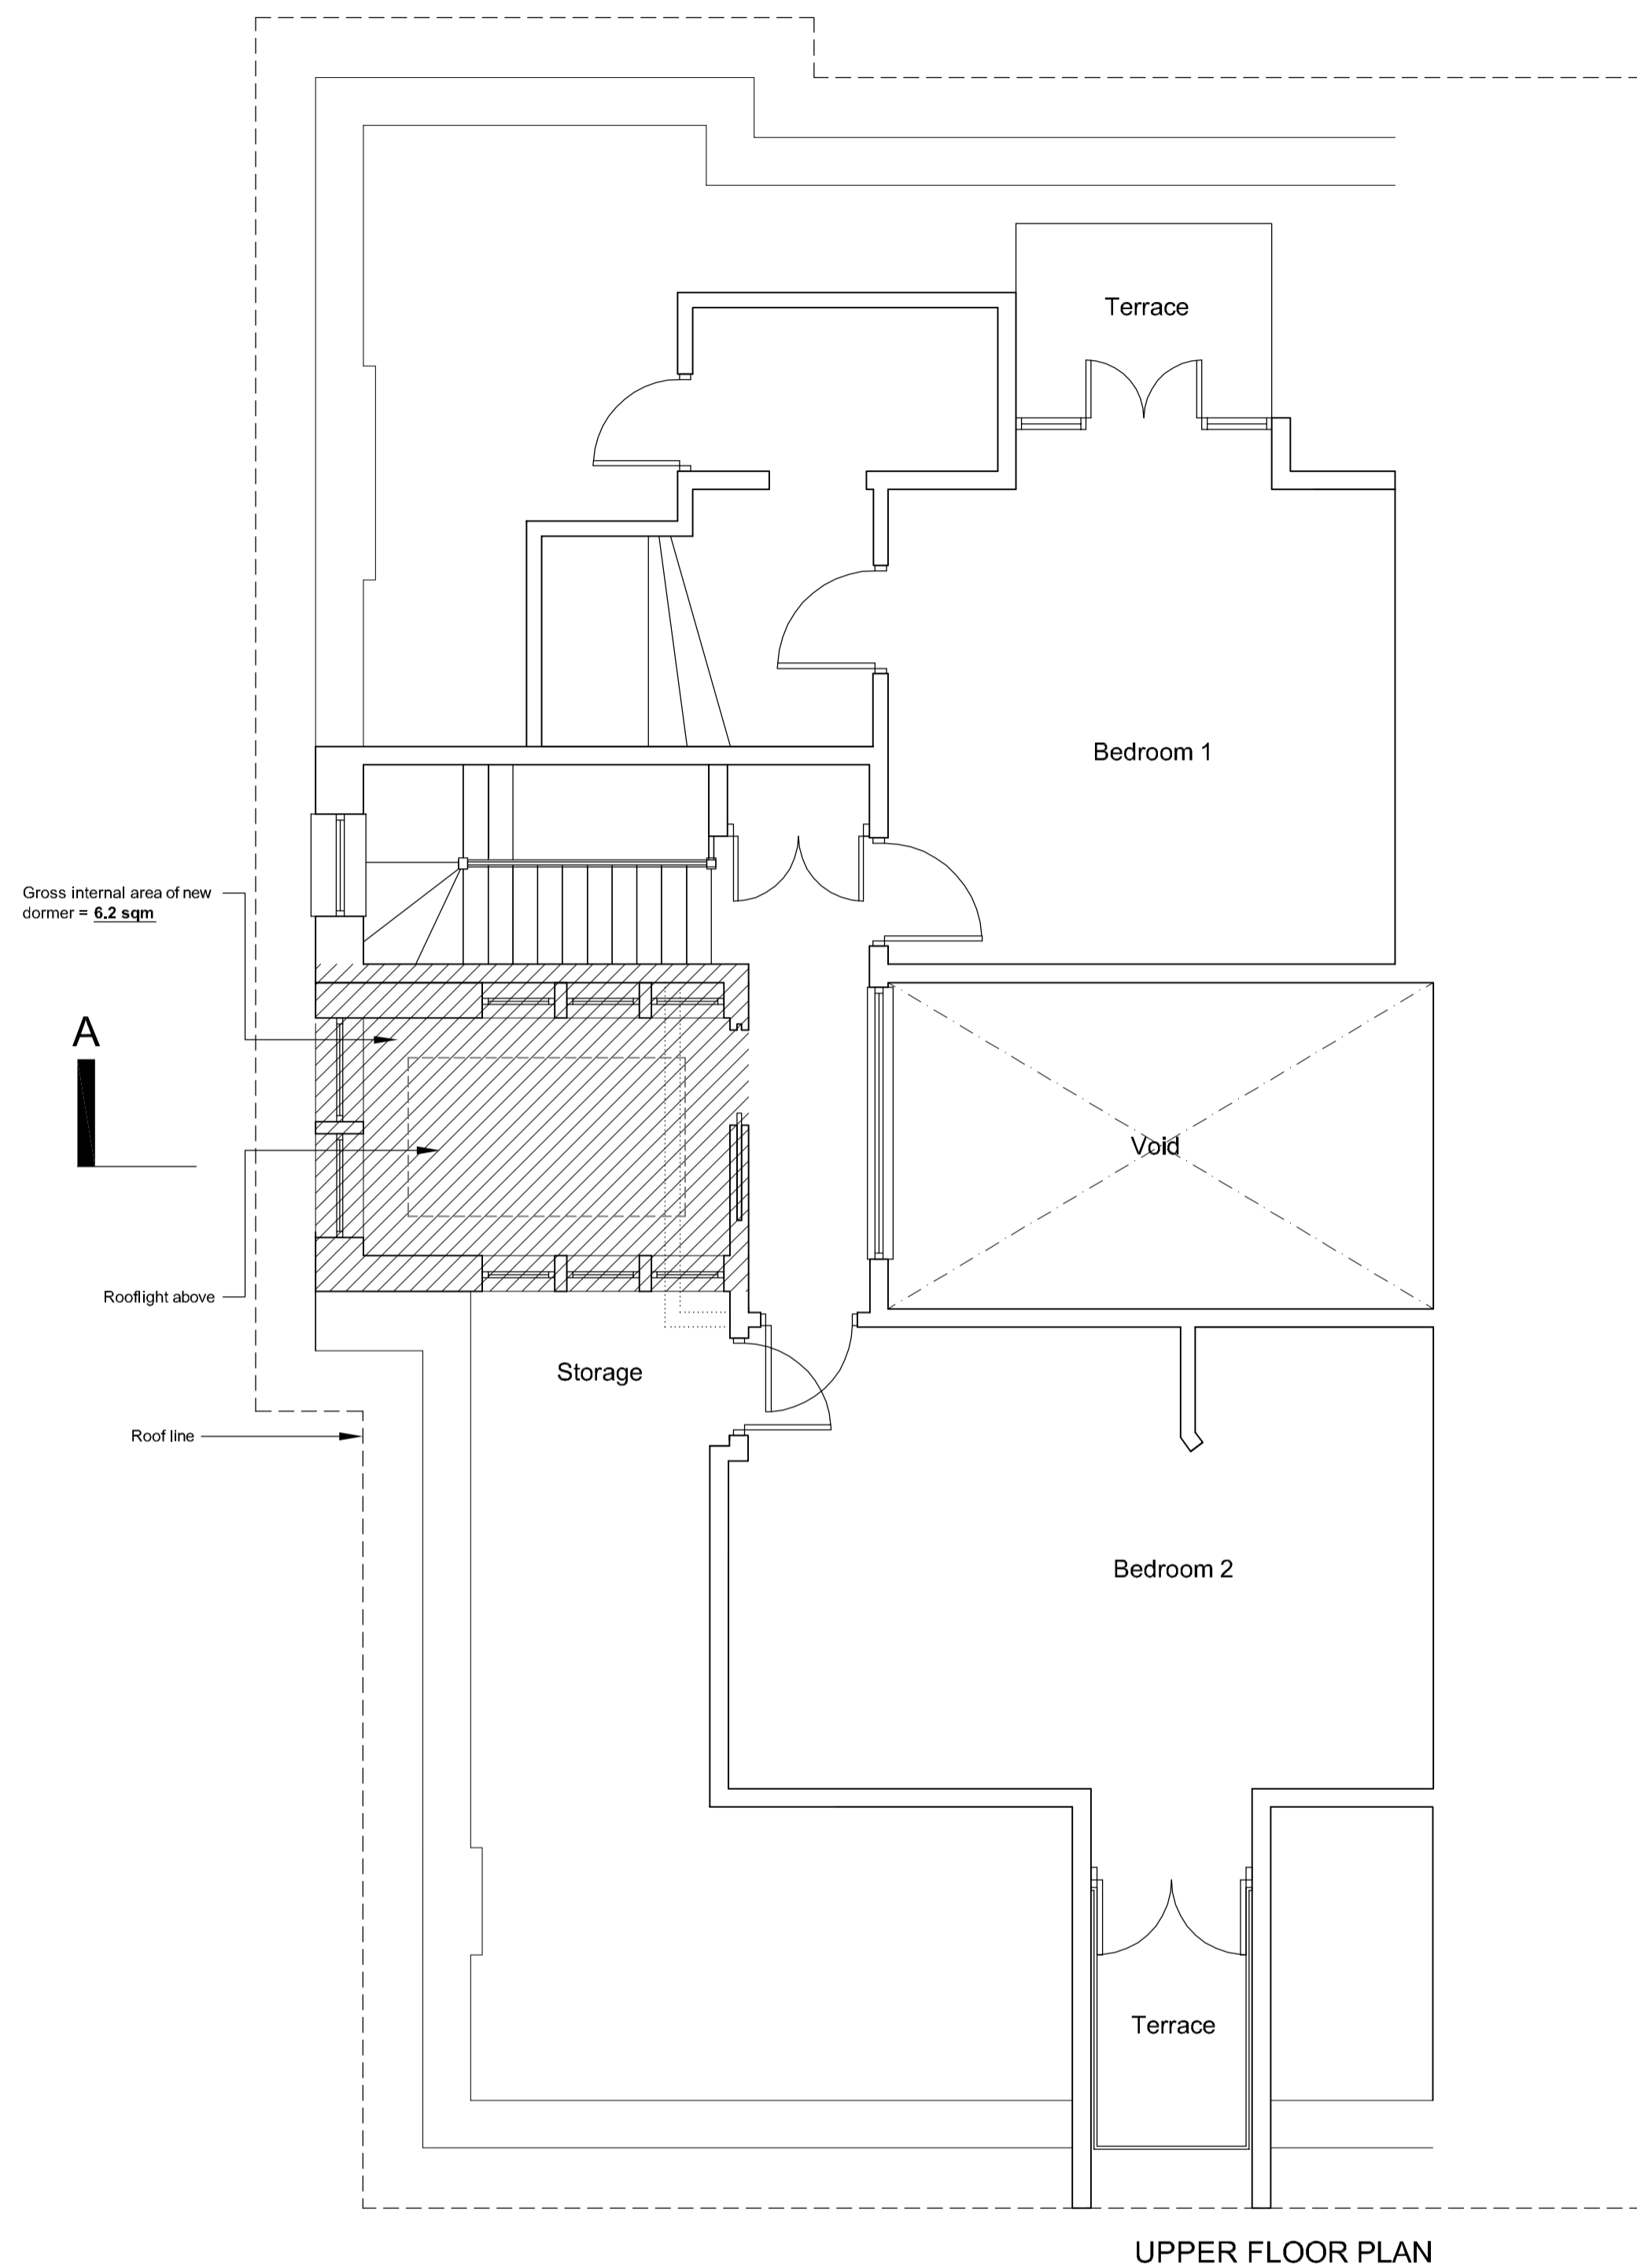

Subject to detailed dimensional survey -Please note these drawings are based on existing drawings prepared by others. BB Partnership cannot be held responsible for any discrepancies and/or inaccuracy that may arise

ALL DIMENSIONS APPROXIMATE

SCHEME DESIGN SUBJECT TO STRUCTURAL ENGINEER /SERVICES ENGINEER, & PLANNERS COMMENT

FOR PLANNING

| A | 19/05/10 | Plans changed to 1:50 following comments | TR | from planners and put onto A1

BB PARTNERSHIP LTD
CHARTERED ARCHITECTS

THE TRAFALGAR - 17 REMINGTON STREET - LONDON N1 8BH
TEL . 020 7336 8555 FAX . 020 7336 8777
e-mail . architect@bbpartnership.co.uk

client	Dmitri Allbegov		
project	18G Belsize Park Gardens		
drawing	Proposed upper floor and roof plans		
date	scale	drawn by	
May 10	1:50@A1	TR	
drg.no.	rev.		
DBN_200	A		

do not scale . check all dimensions on site ©

© 2010 BB PARTNERSHIP LIMITED
ALL RIGHTS RESERVED

Note


This drawing is not to be scaled. Use figured dimensions only. All dimensions are to be checked on site and any discrepancies, errors or omissions are to be reported to the architect prior to commencement of works.



FRONT (SOUTH) ELEVATION



REAR (NORTH) ELEVATION

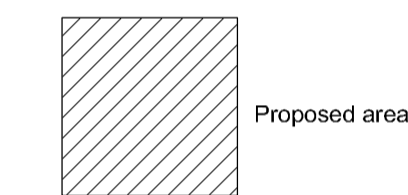

Subject to detailed dimensional survey -Please note these drawings are based on existing drawings prepared by others. BB Partnership cannot be held responsible for any discrepancies and/or inaccuracy that may arise

ALL DIMENSIONS APPROXIMATE

SCHEME DESIGN SUBJECT TO STRUCTURAL ENGINEER /SERVICES ENGINEER, & PLANNERS COMMENT

FOR PLANNING

| A | 19/05/10 | Elevations changed to 1:50, more detail added following comments from planners and put onto A1, side elevation moved to new sheet | TR |


BB PARTNERSHIP LTD
CHARTERED ARCHITECTS

THE TRAFALGAR . 17 REMINGTON STREET . LONDON N1 8BH
TEL . 020 7336 8555 FAX . 020 7336 8777
e-mail . architect@bbpartnership.co.uk

client	Dmitri Allbegov		
project	18G Belsize Park Gardens		
drawing	Proposed front and rear elevations		
date	scale	drawn by	
May 10	1:50@A1	TR	
drg.no.	rev.		
DBN_201	A		


do not scale . check all dimensions on site ©

© 2010 BB PARTNERSHIP LIMITED
ALL RIGHTS RESERVED

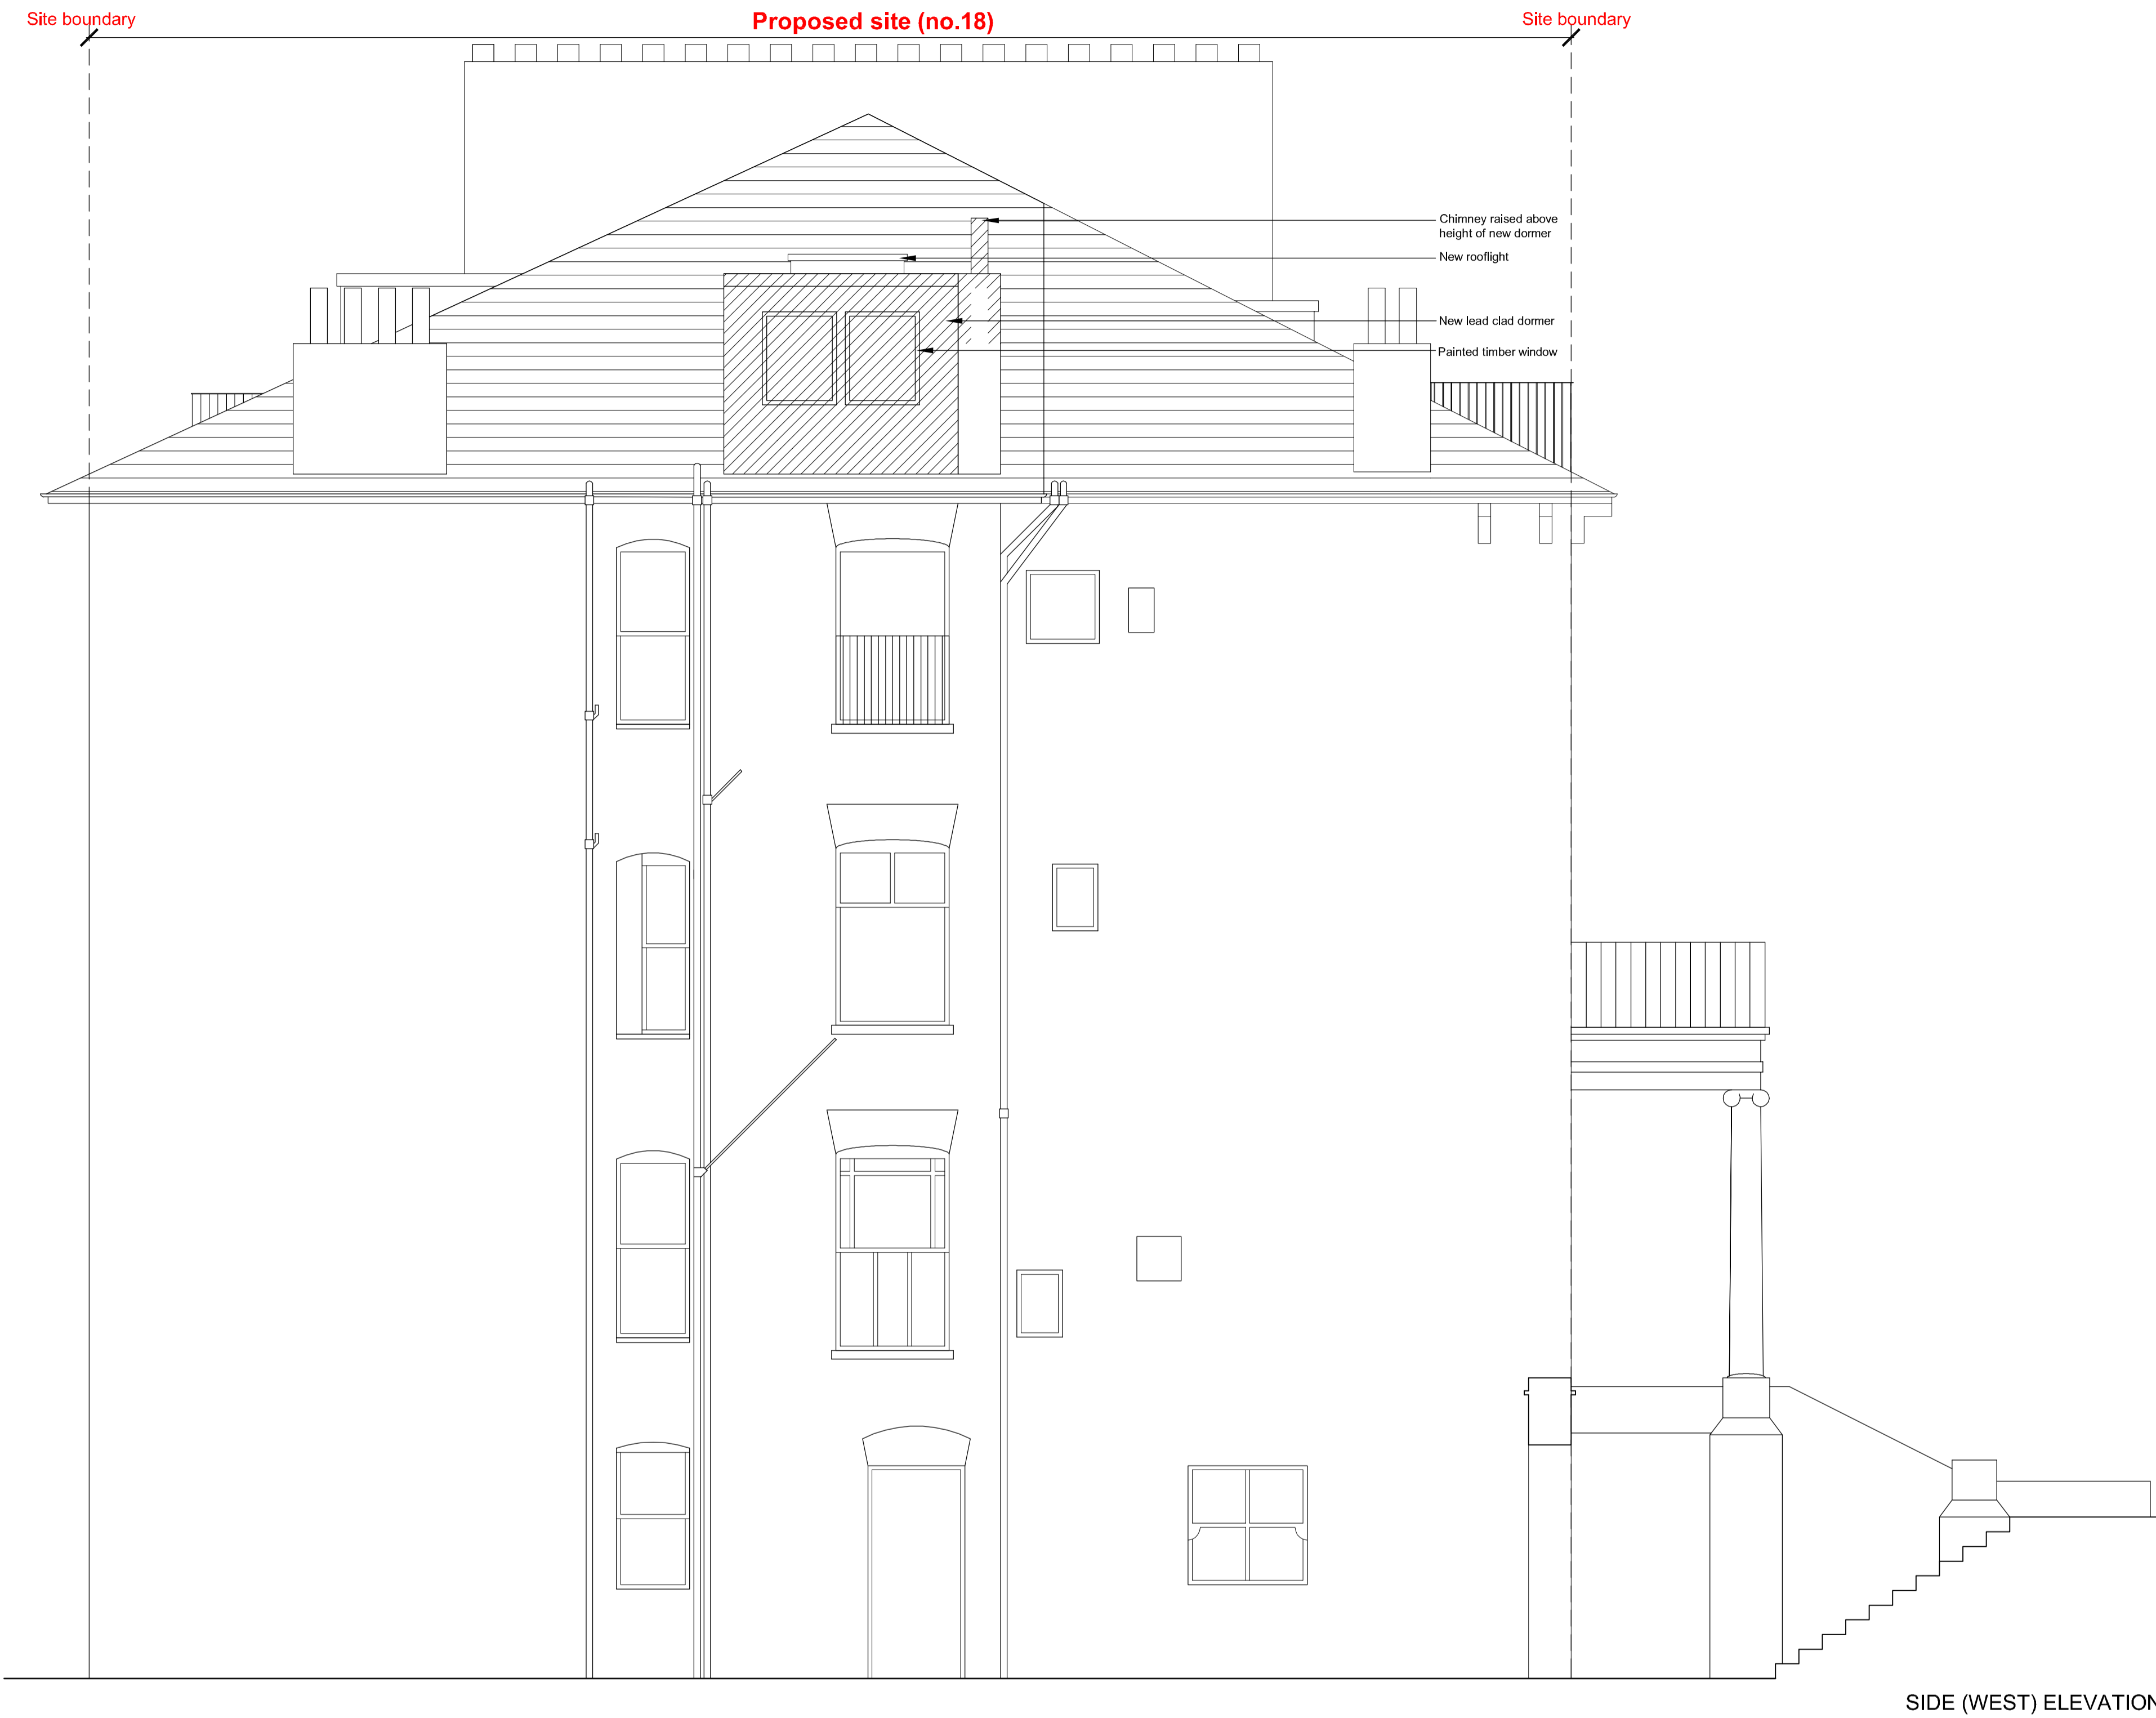

Note

This drawing is not to be scaled. Use figured dimensions only. All dimensions are to be checked on site and any discrepancies, errors or omissions are to be reported to the architect prior to commencement of works.

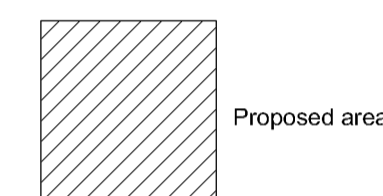

Subject to detailed dimensional survey -Please note these drawings are based on existing drawings prepared by others. BB Partnership cannot be held responsible for any discrepancies and/or inaccuracy that may arise

ALL DIMENSIONS APPROXIMATE

SCHEME DESIGN SUBJECT TO STRUCTURAL ENGINEER /SERVICES ENGINEER, & PLANNERS COMMENT


FOR PLANNING

I * | ddmm/yyr Description Description |By |

BB PARTNERSHIP LTD
CHARTERED ARCHITECTS


THE TRAFALGAR . 17 REMINGTON STREET . LONDON N1 8DH
TEL . 020 7336 8555 FAX . 020 7336 8777
e-mail . architect@bbpartnership.co.uk

client	Dmitri Allbegov		
project	18G Belsize Park Gardens		
drawing	Proposed side elevation		
date	scale	drawn by	
May 10	1:50@A1	TR	
drg.no.	rev.		
DBN_202			

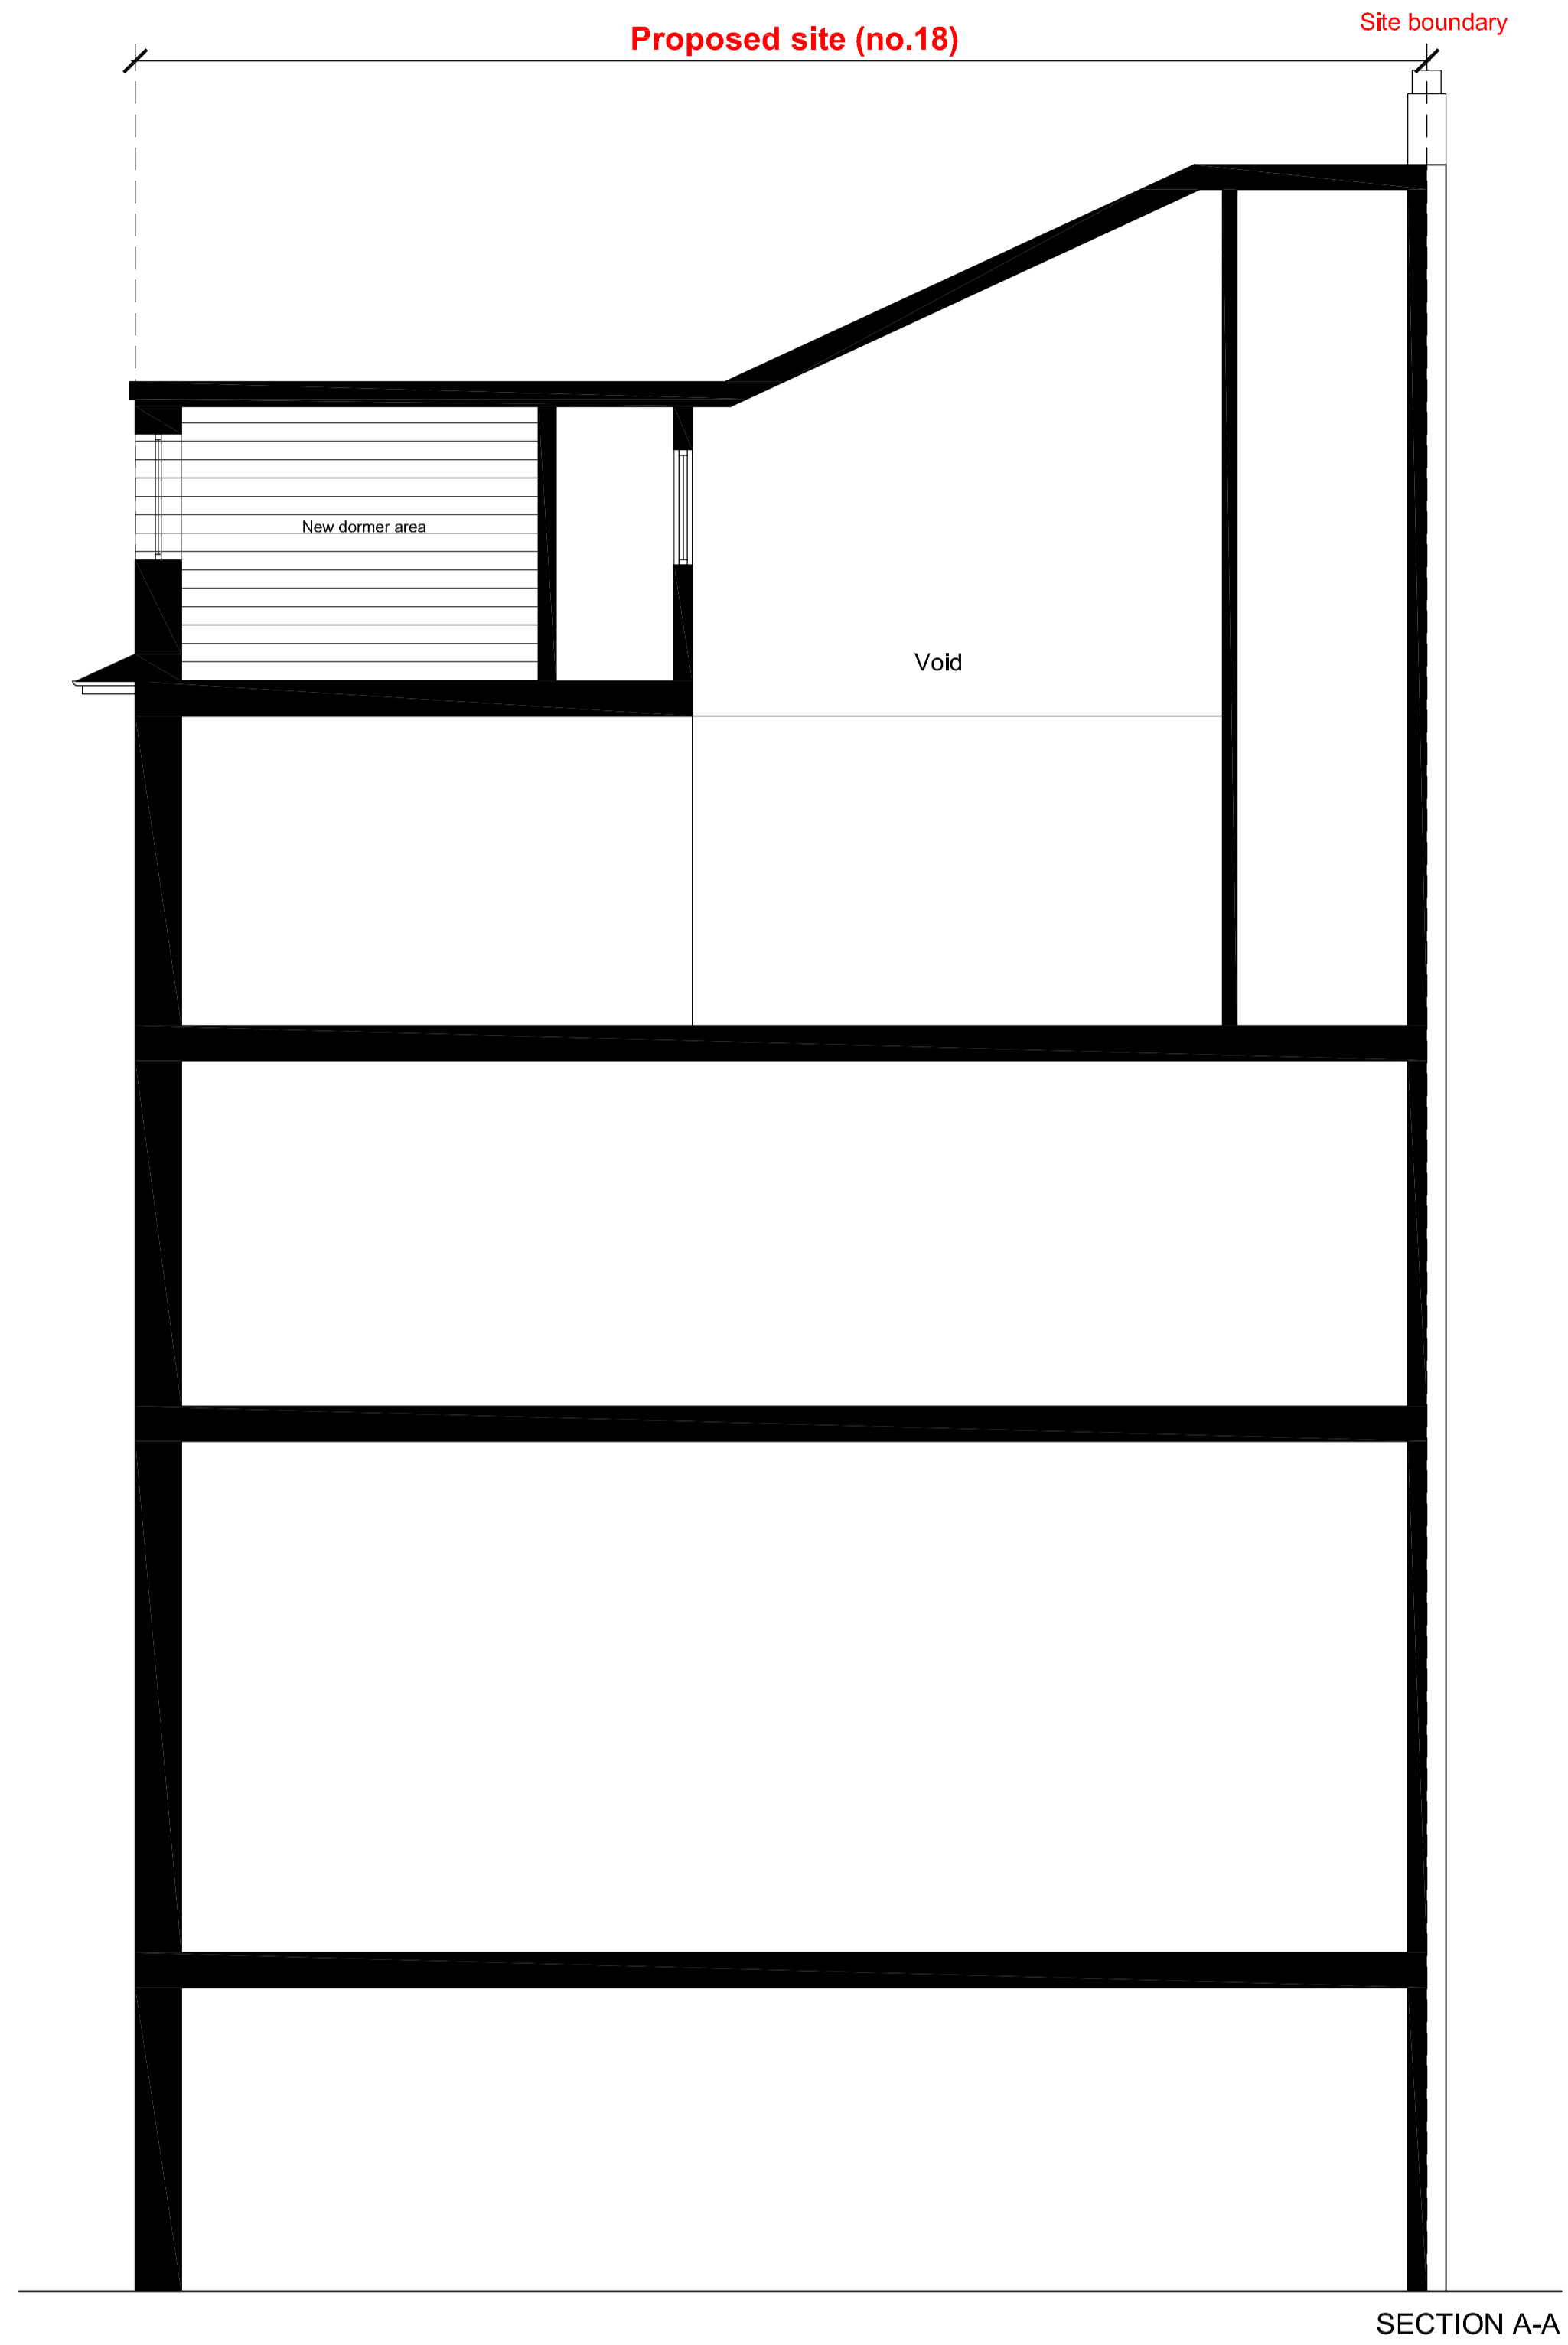

Note

This drawing is not to be scaled. Use figured dimensions only. All dimensions are to be checked on site and any discrepancies, errors or omissions are to be reported to the architect prior to commencement of works.

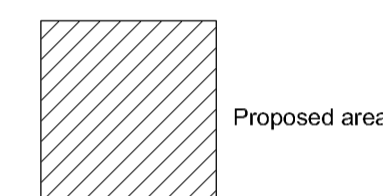

Subject to detailed dimensional survey -Please note these drawings are based on existing drawings prepared by others. BB Partnership cannot be held responsible for any discrepancies and/or inaccuracy that may arise

ALL DIMENSIONS APPROXIMATE

SCHEME DESIGN SUBJECT TO STRUCTURAL ENGINEER /SERVICES ENGINEER, & PLANNERS COMMENT

FOR PLANNING

I * | ddmm/yy | Description | By |

BB PARTNERSHIP LTD
CHARTERED ARCHITECTS

THE TRAFALGAR . 17 REMINGTON STREET . LONDON N1 8DH
TEL . 020 7336 8555 FAX . 020 7336 8777
e-mail . architect@bbpartnership.co.uk

client	Dmitri Allbegov		
project	18G Belsize Park Gardens		
drawing	Proposed section A-A		
date	scale	drawn by	
May 10	1:50@A1	TR	
drg.no.	rev.		
DBN_203			