



east elevation

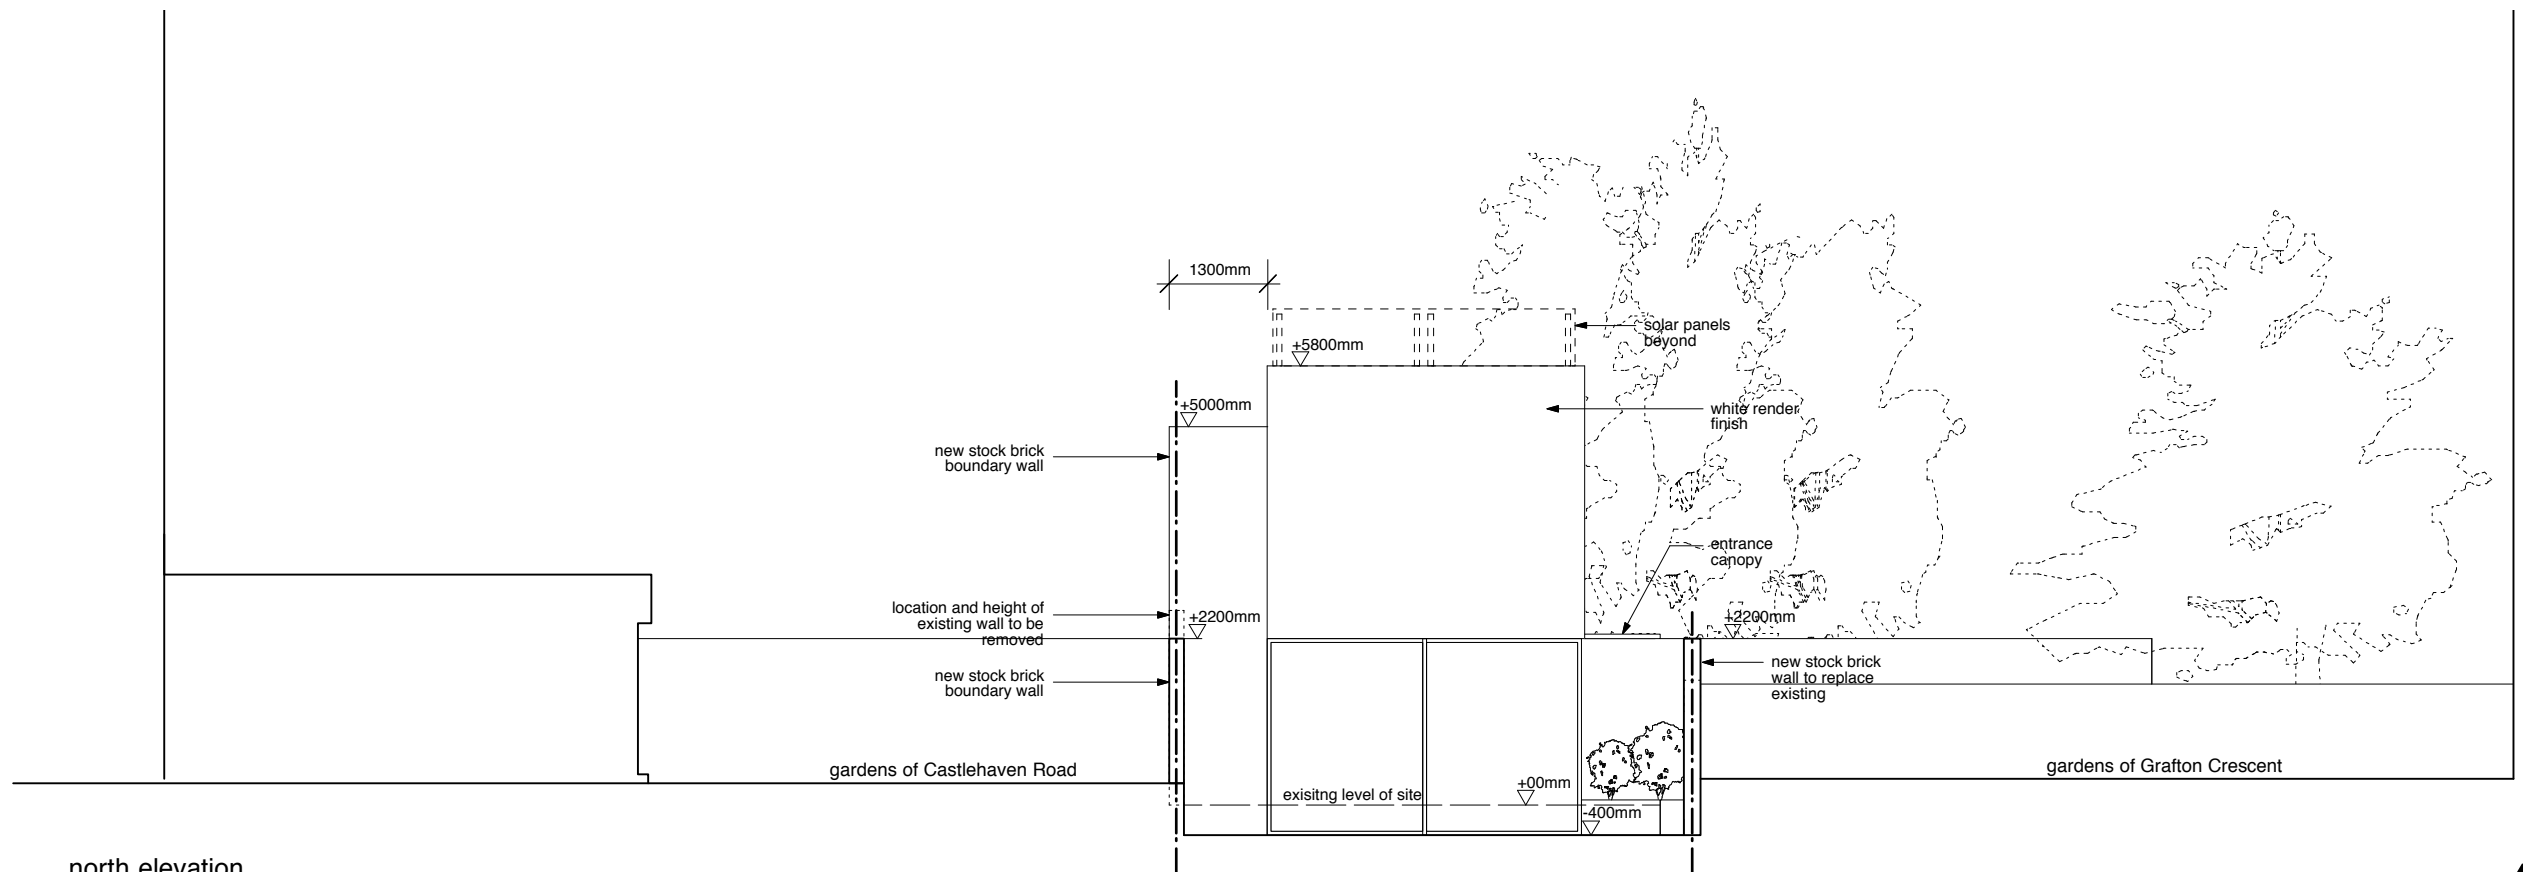

north elevation

 

#### proposed N&E elevations

Grafton Crescent  
 Drawn By EB  
 Scale 1:100 @ A3

#### Issue Notes

A Revisions to boundary with Castle Road 7/5/10 to accommodate tree roots and crown.

#### Date

468.206/a

paul archer  
 design