


Existing Velux windows (dim. 620mm(w) x 1140mm(h) each (CROSSED OUT)



(REAR ELEV.) EAST ELEVATION

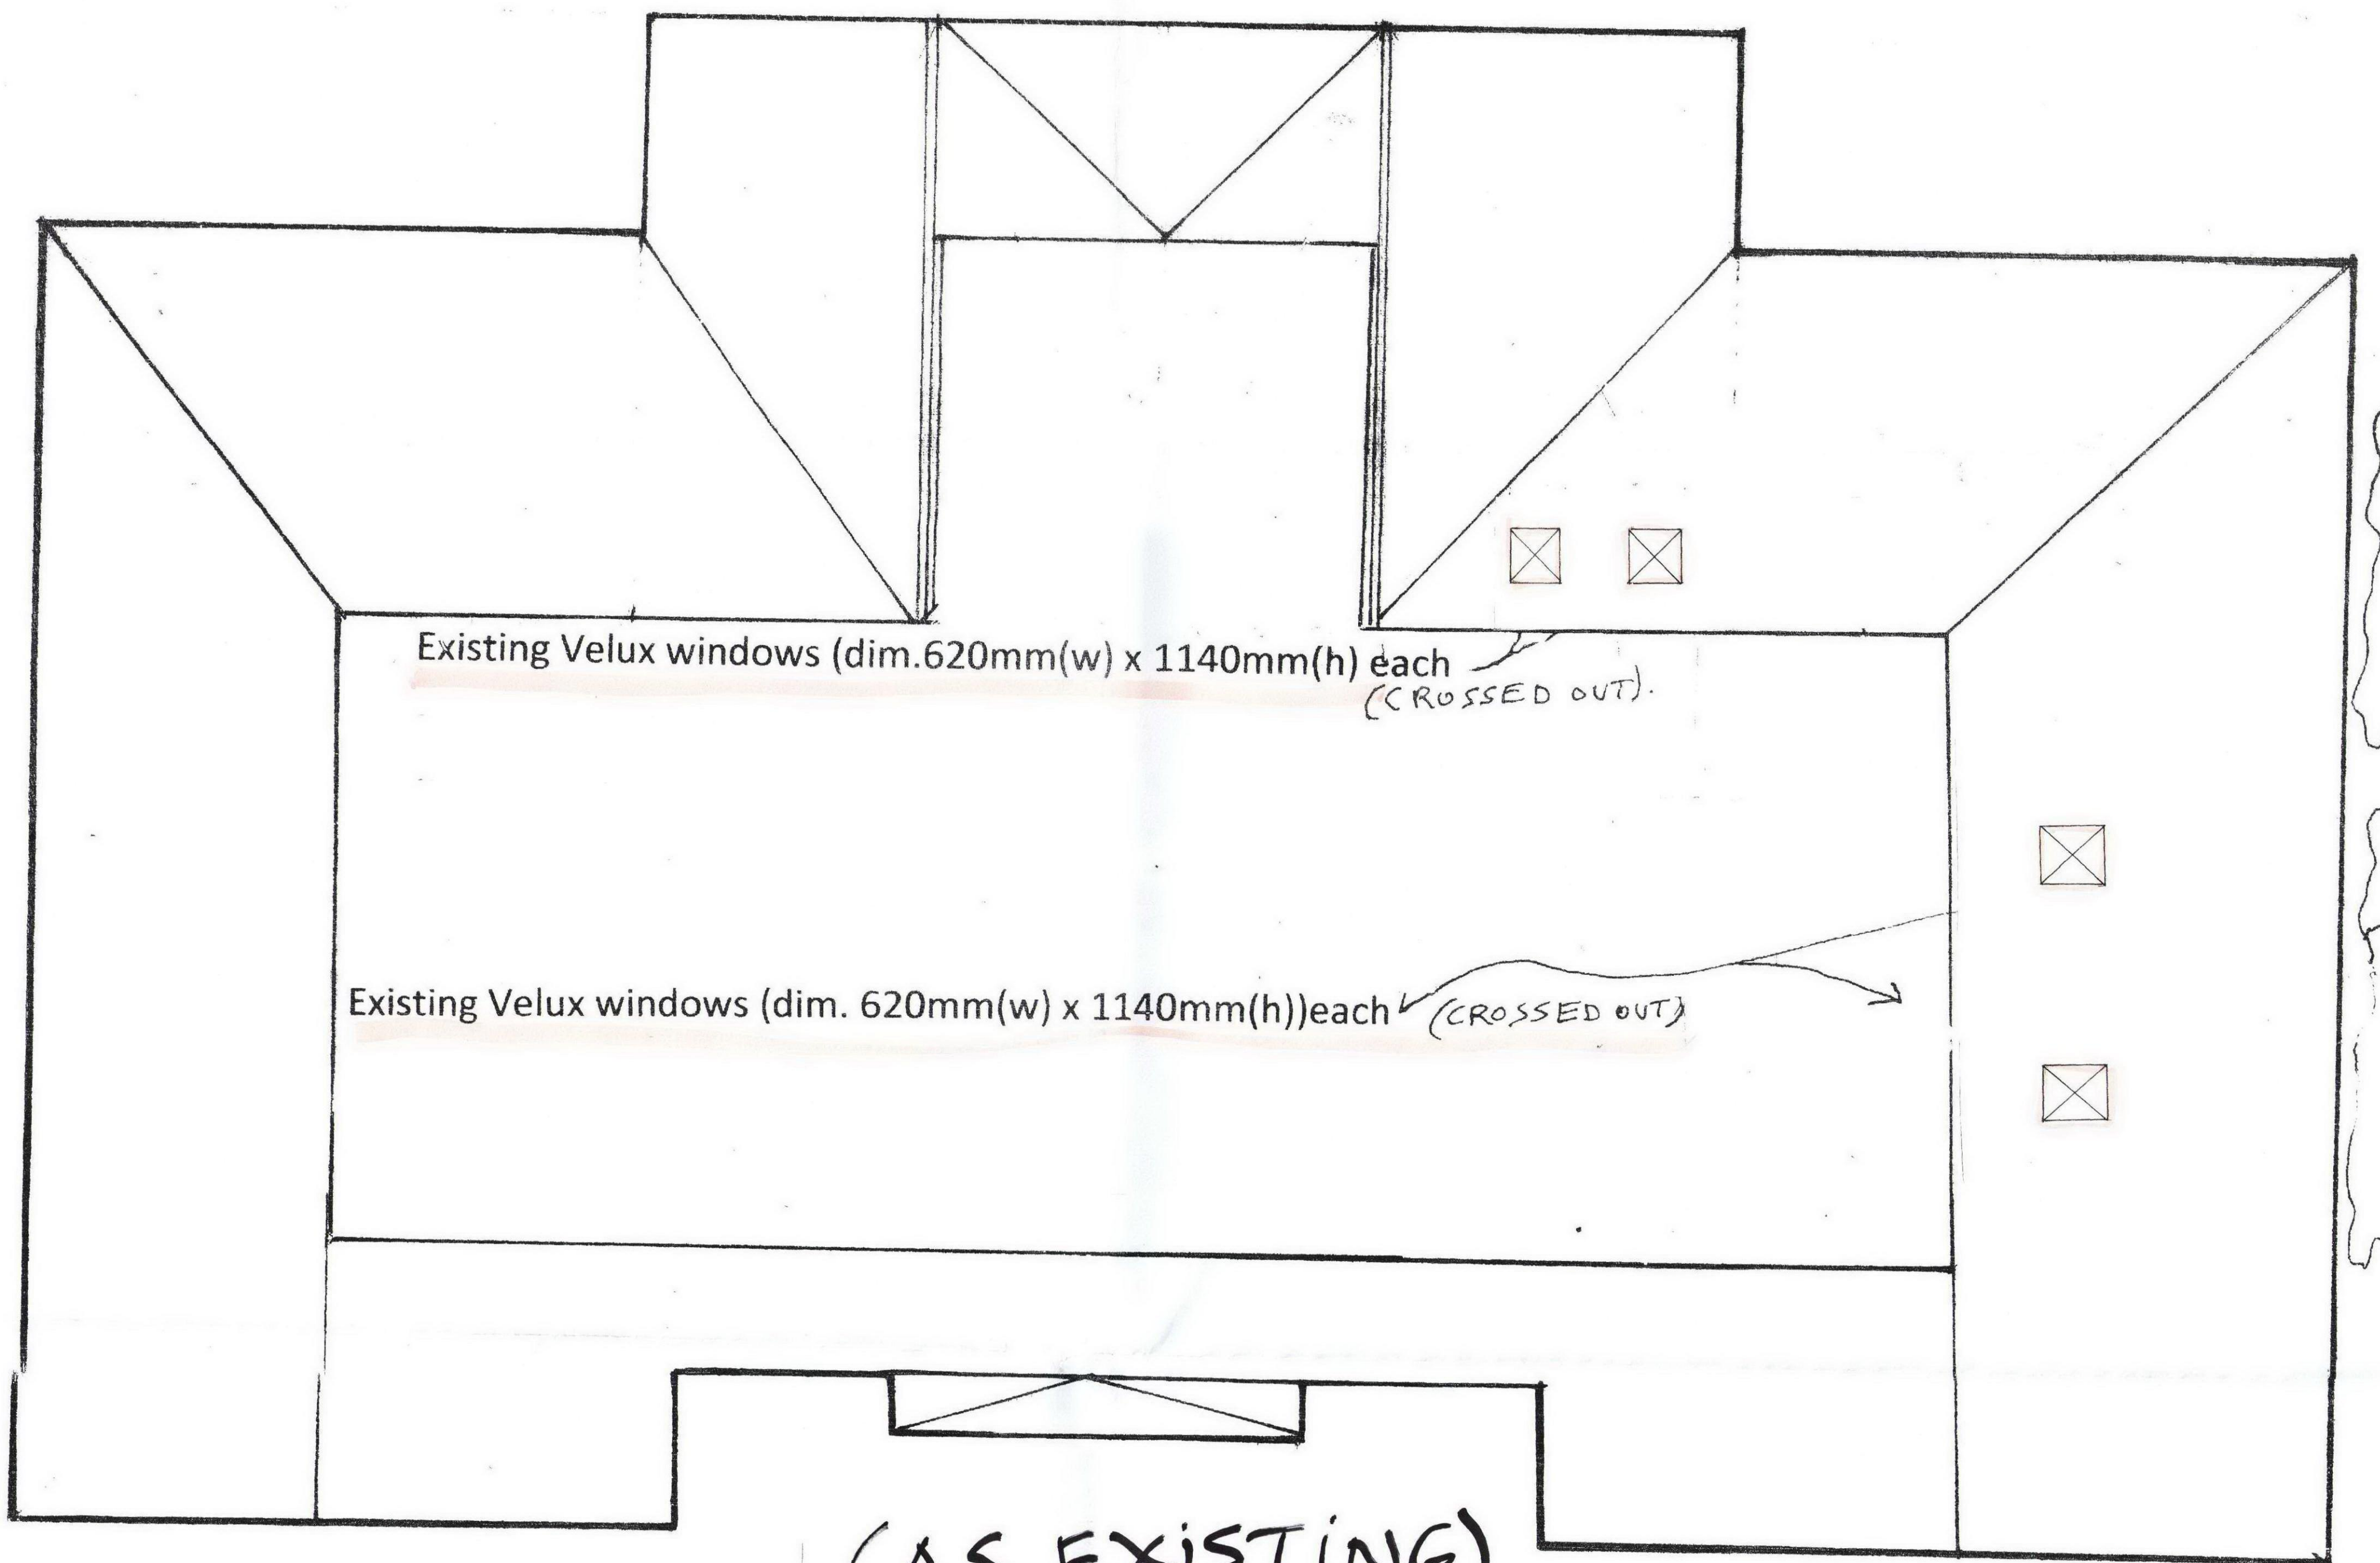

Existing Velux windows (dim. 620mm(w) x 1140mm(h) each (CROSSED OUT))

Existing Velux windows (dim. 620mm(w) x 1140mm(h) each (CROSSED OUT))

ROOF PLAN

Only showing the two sets of existing Velux windows
(other existing Velux windows not showing, for clarity)
(See photos)

(AS EXISTING)

SCALE 1/50

Proposed replacement of 4 no Velux windows
Flat G (TOP FLOOR)

52 Maresfield Road , NW3 5SL

15/4/2010

DRAWING NO. MG/01/A

SPAZIO MODERNO

330 Westbourne Park Road
London W11 1EQ
T +44(0)20 7221 0988