


In dotted lines proposed single Velux window (1800mm(w) x 1140mm(h))



(REAR ELEV.) EAST ELEVATION

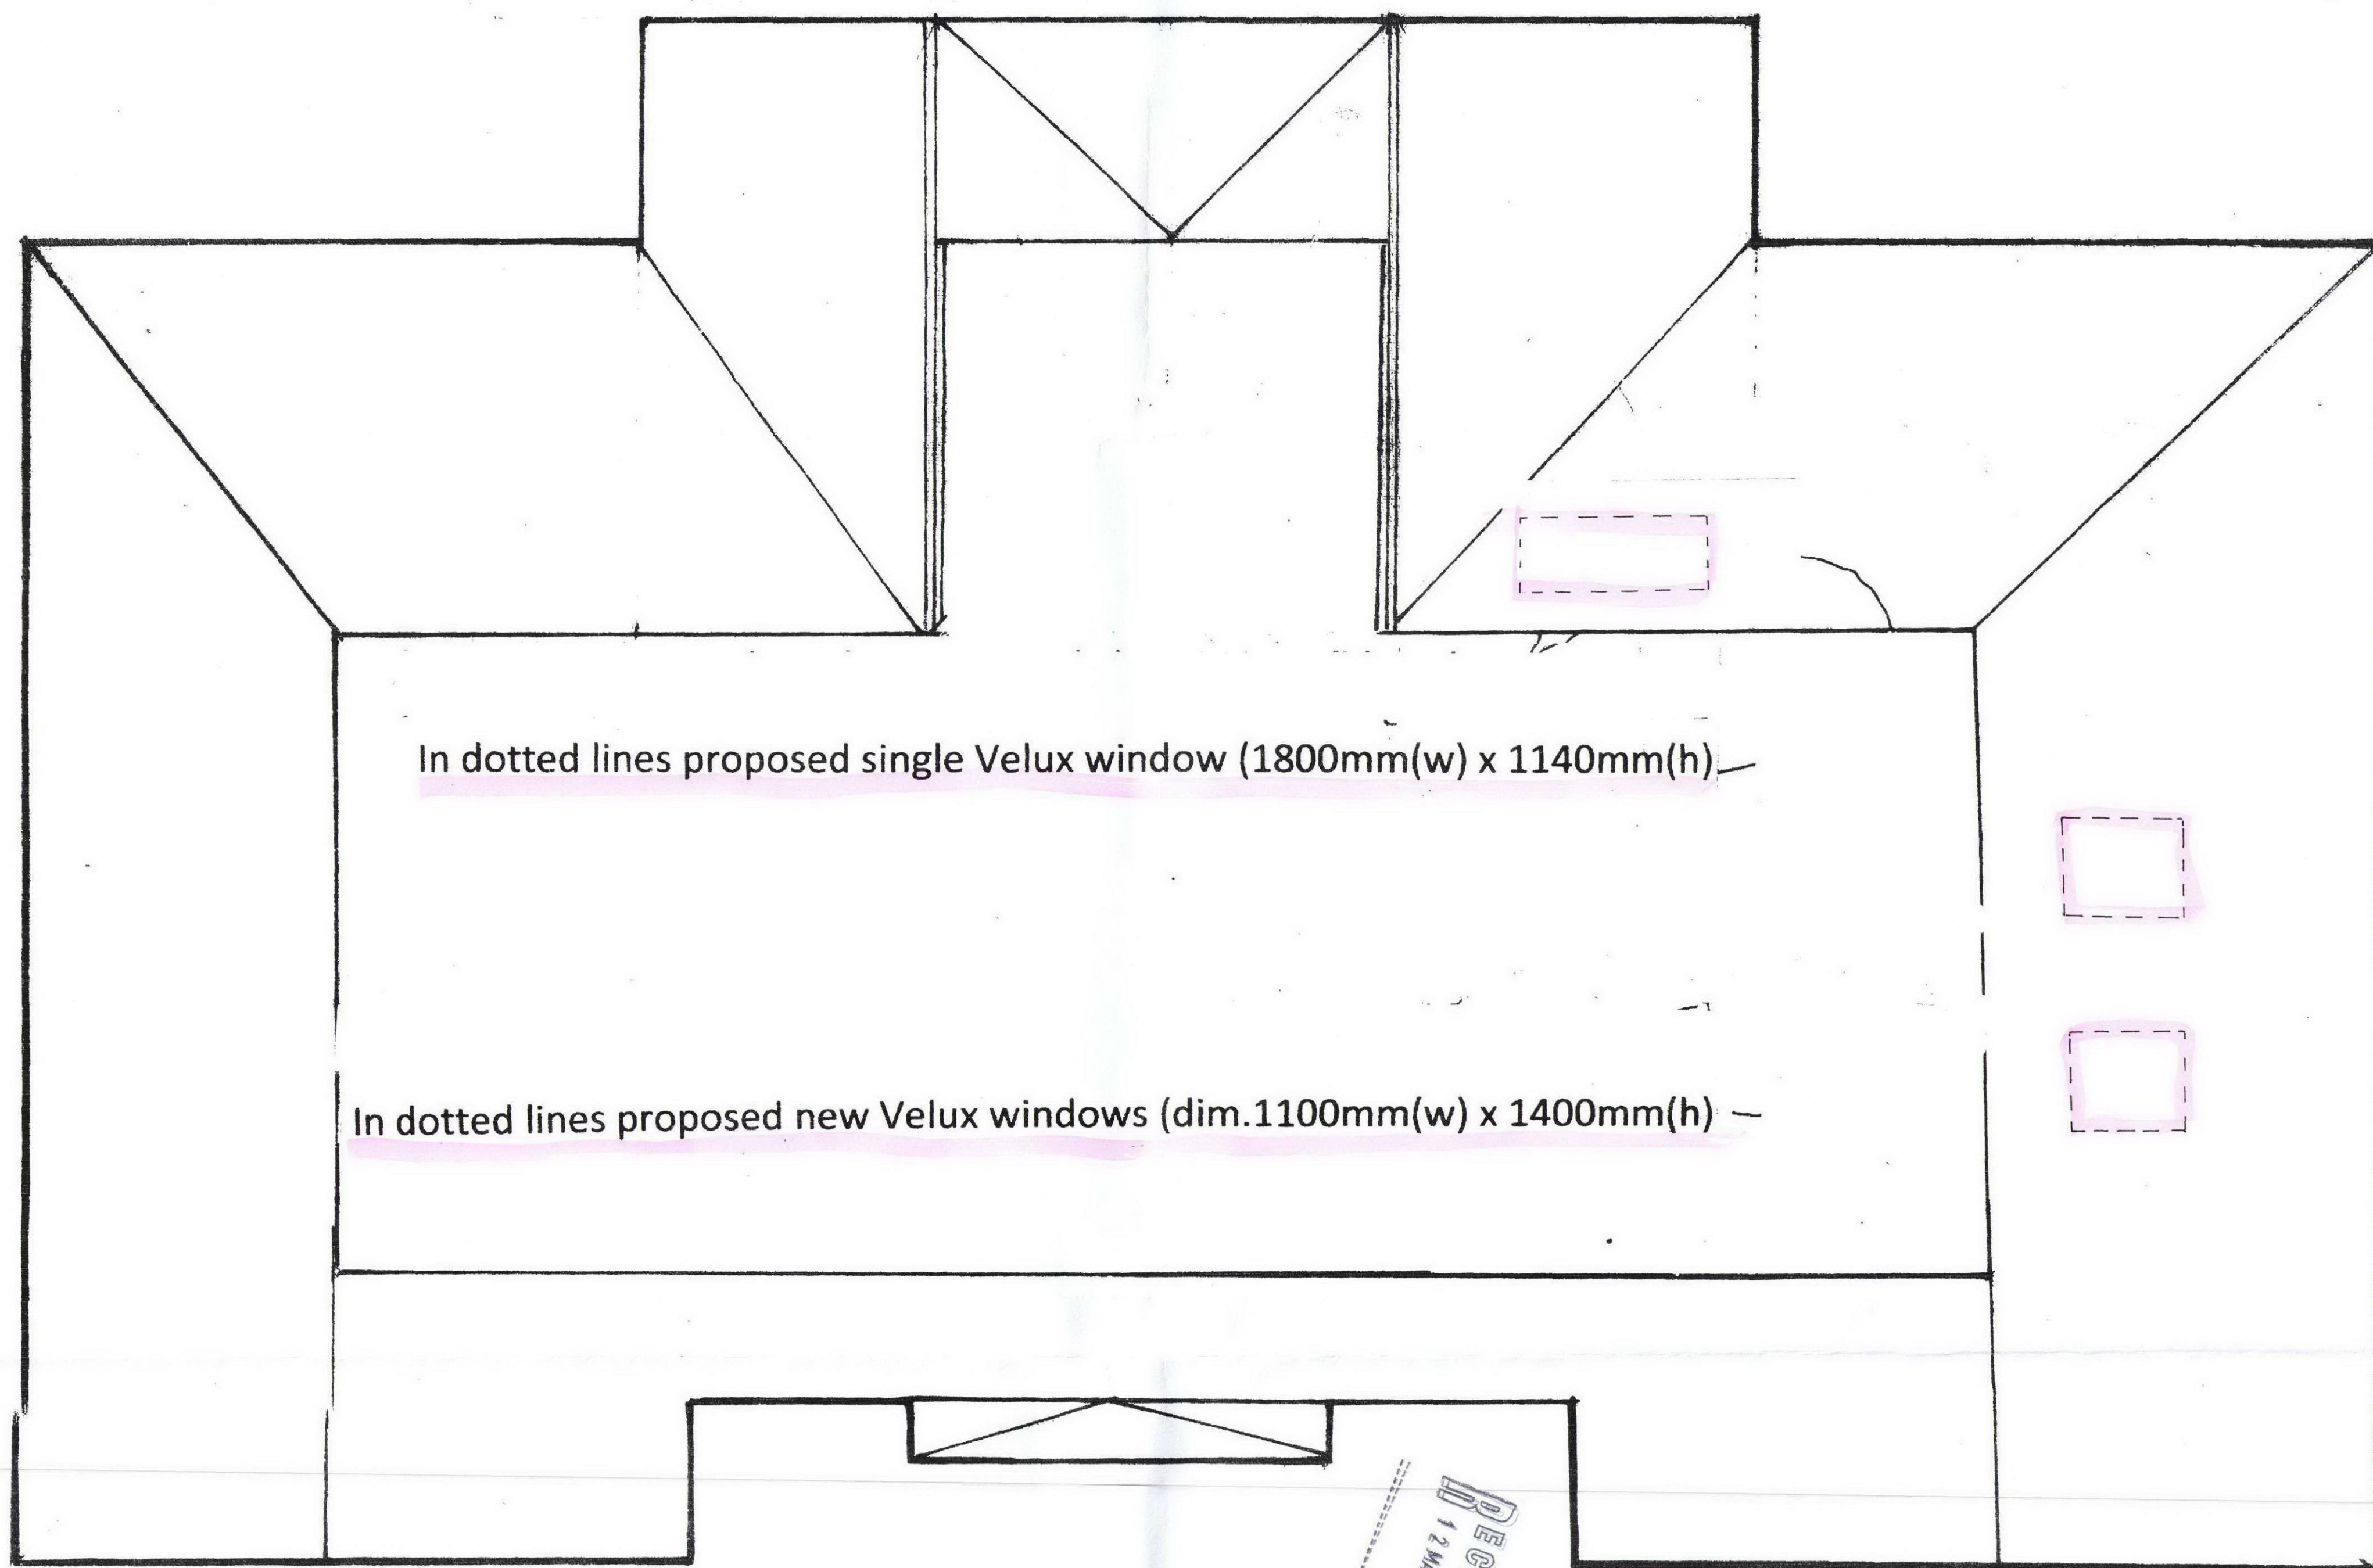

In dotted lines proposed single Velux window (1800mm(w) x 1140mm(h))

In dotted lines proposed new Velux windows (dim. 1100mm(w) x 1400mm(h))

ROOF PLAN

Only showing the two sets of existing Velux windows  
(other existing Velux windows not showing, for clarity)  
(See photos)

Proposed replacement of 4 no Velux windows  
Flat G (TOP FLOOR)

52 Maresfield Road, NW3 5SL

15/4/2010

DRAWING NO. MG/01/A

**PROPOSED**

SPAZIO MODERNO

330 Westbourne Park Road  
London W11 1EQ  
T +44(0)20 7221 0988