



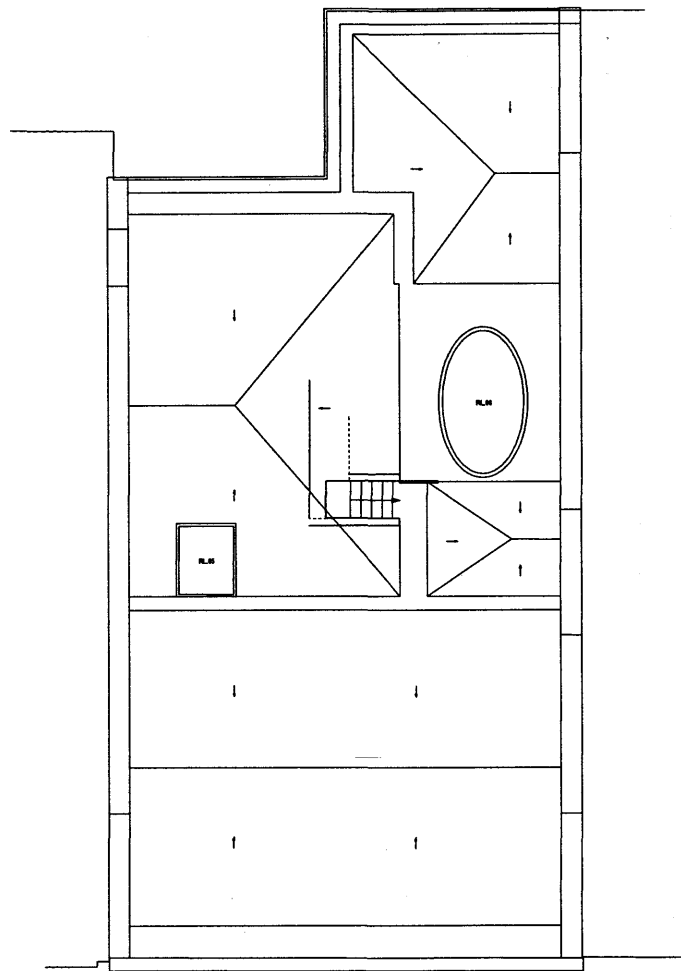

Existing Roof

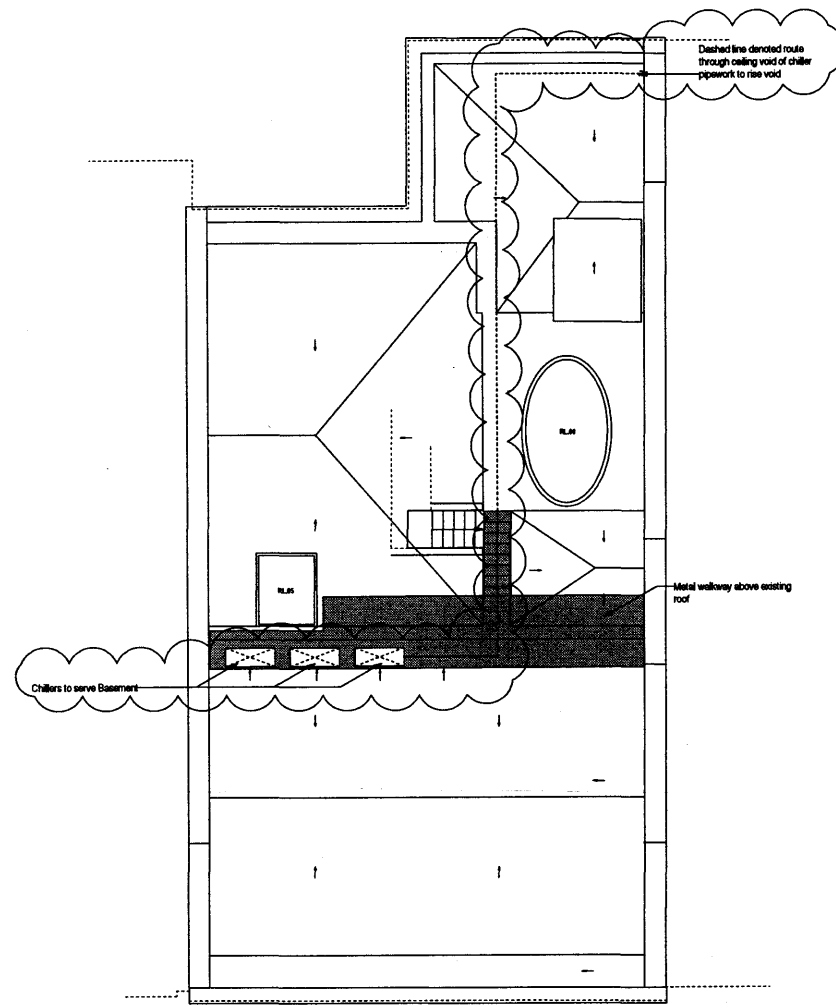

Proposed Roof

Notes

1. Do not scale from drawing.
2. All dimensions to be confirmed with the client.
3. No dimensions may be made from the sketch shown on this drawing.
4. All dimensions to be confirmed with the client.
5. Any discrepancy between this and any other drawings shall be referred immediately to the architect. If not 100% sure.

Revisions

- | Rev | Date | Description |
|-----|----------|-------------------------------------|
| A | 12.02.10 | Issued for planning. |
| B | 20.05.10 | Cooling system amended for Planning |

Client	Werner Library		
Project	28 Russell Square		
Drawing Title	Roof Plans - Existing and Proposed		
Scale 1:50 / A1	Date	Nov 09	Drawn AP
Job no. 0207	Dwg no.	PL(00)01	Rev no. 0
BARBARA WEISS ARCHITECTS LTD			
101 GERRARD AVENUE, LONDON N1 6LE. TEL: 020 7624 1007 FAX: 020 7624 1008			