


NOTES

1. Do not scale from drawing, use figured dimensions only after checking. Report any discrepancies or omissions to architect before ordering materials or putting work in hand.
2. Where any drawing is to be read in conjunction with any other drawing, including a specialist's drawing, the two drawings shall be cross-checked and any discrepancies in the work shown, including the dimensions, reported to the architect before the work is put in hand.
3. Where work to an existing building is involved, figured dimensions shown on drawings including those of specialists, shall be verified by measurement of the building and any discrepancy reported to the architect before the work is put in hand.

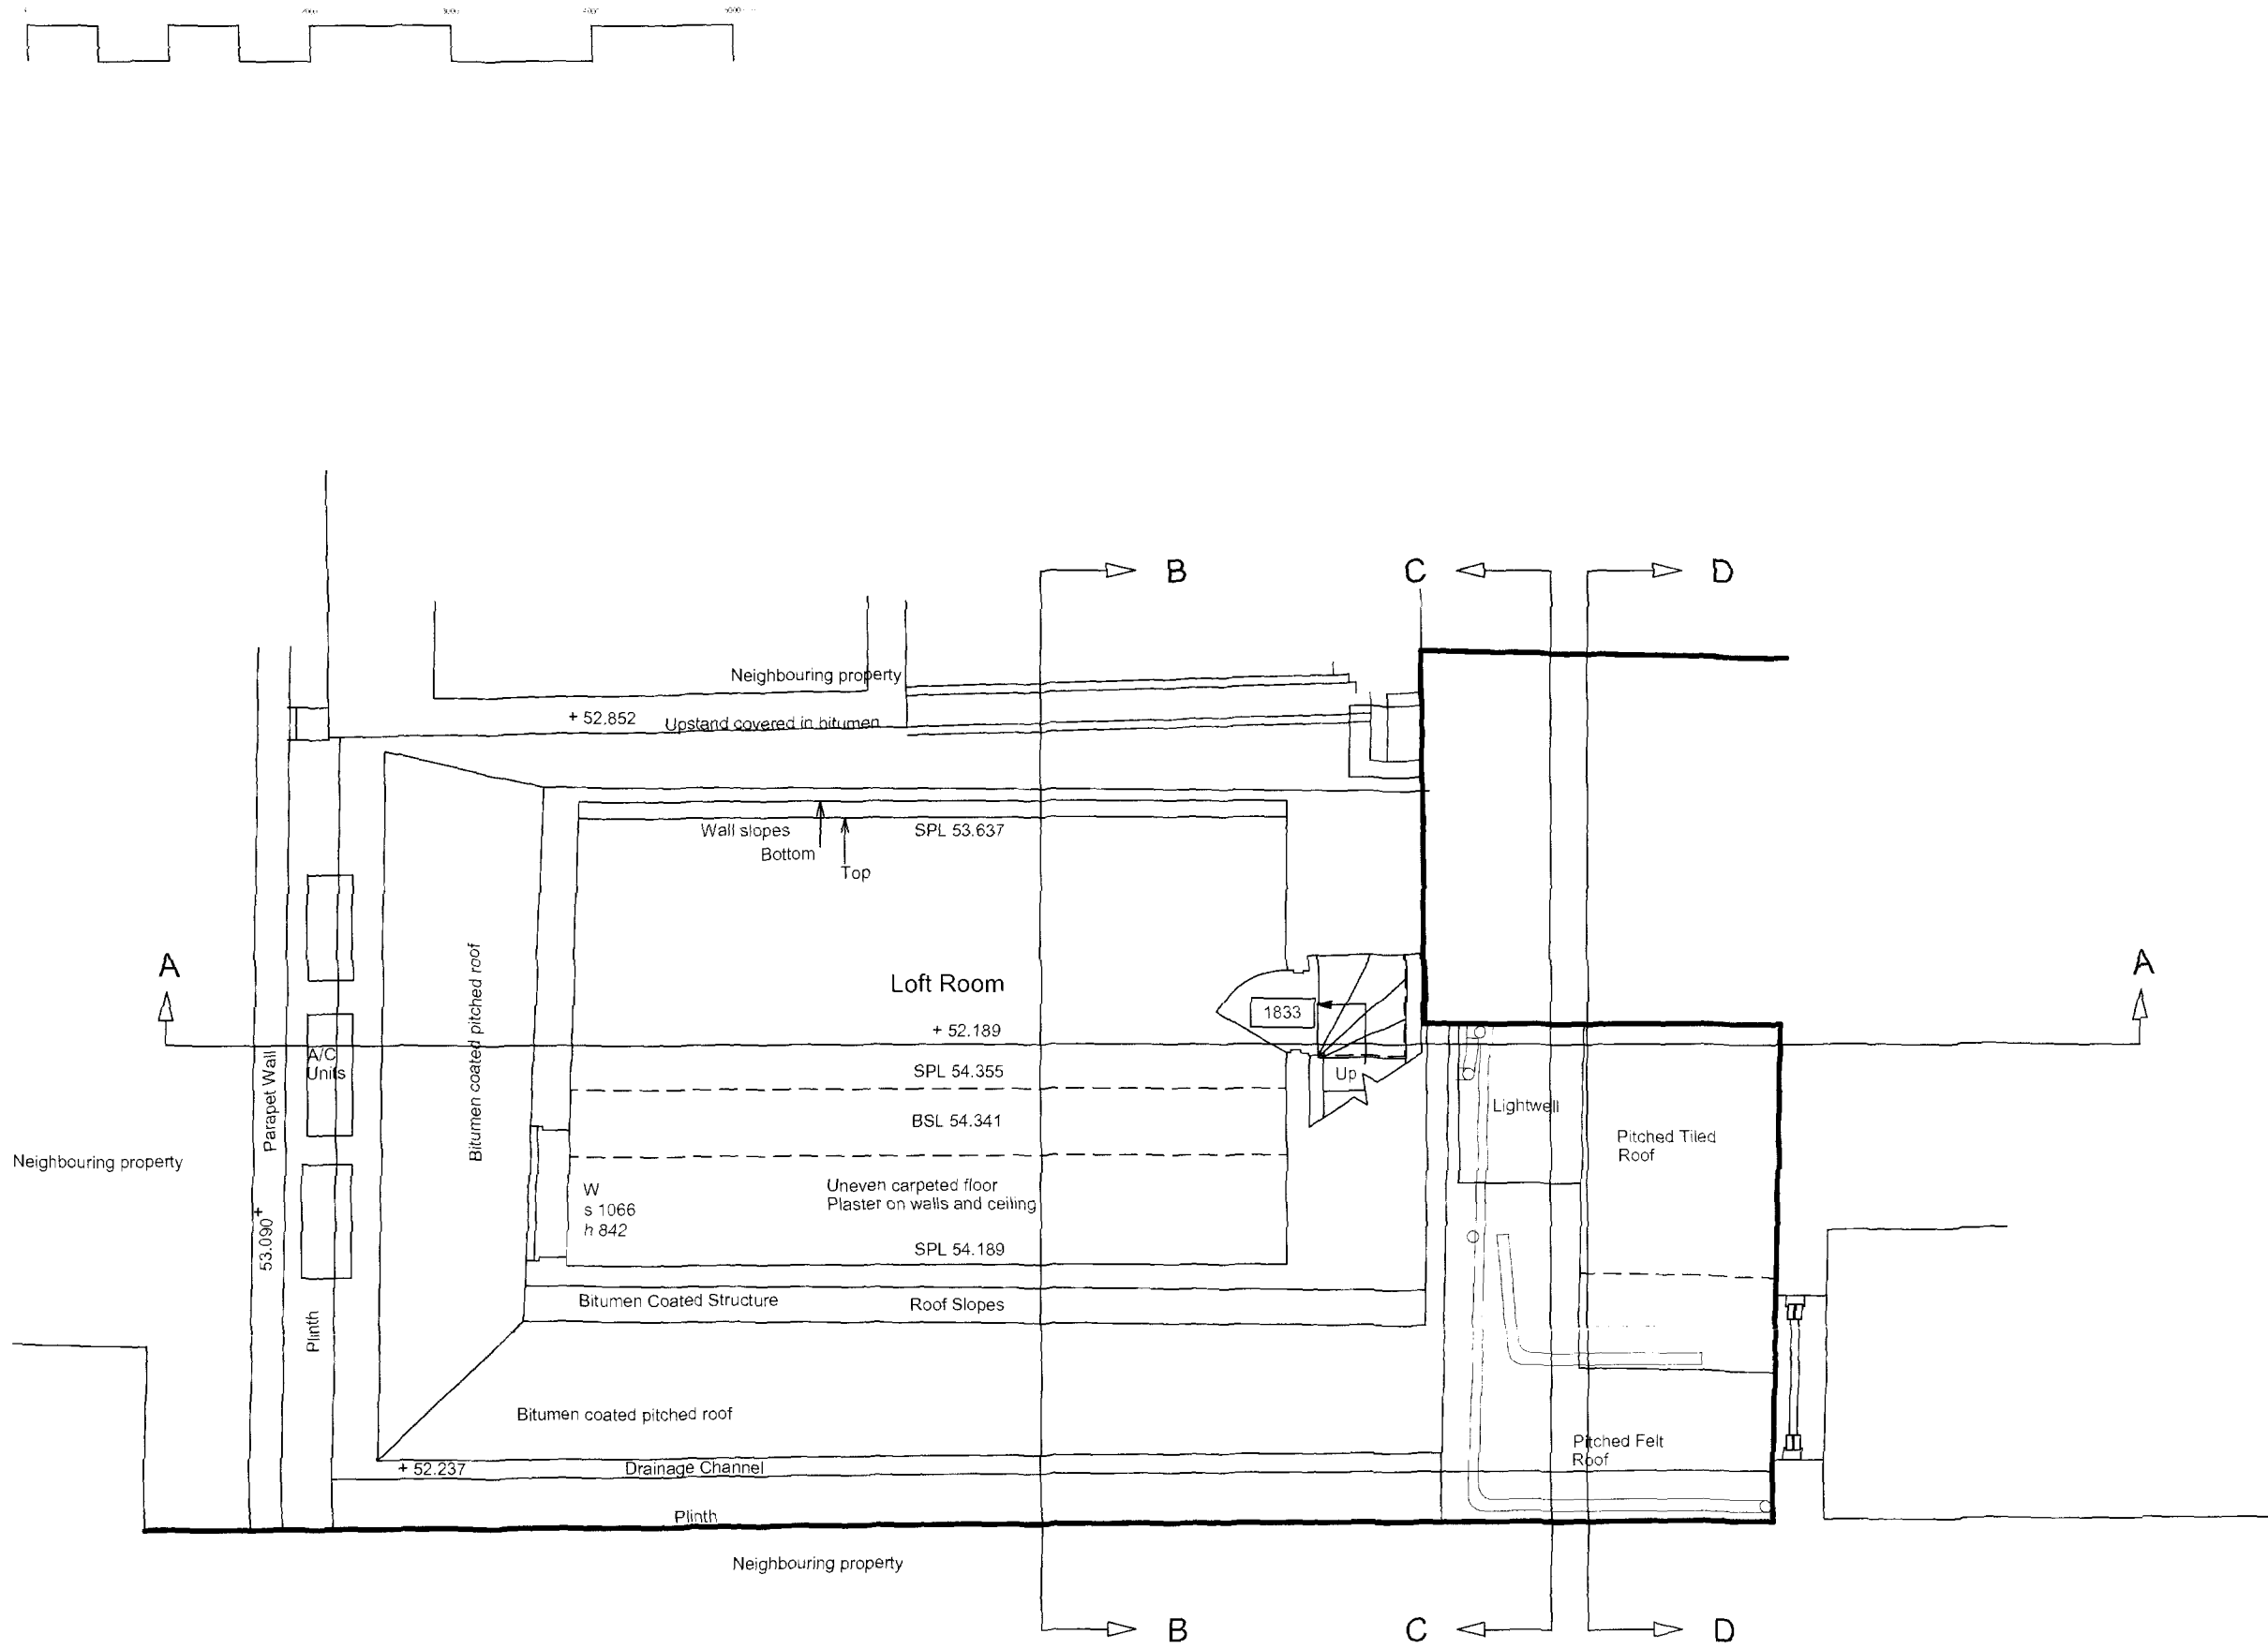

job
9 DENMARK STREET
LONDON

drawing
FIRST FLOOR PLAN
AS EXISTING

scale: 1:50@A2
drawn: EP
date: 12/11/09

drawing number: 3257 / PA1.23
rev:

client
MR P MERRONY

ARP

ANTHONY RICHARDSON AND PARTNERS
ARCHITECTS AND QUANTITY SURVEYORS
31 OVALROAD GAMES TOWN LONDON NW1 5SA
TEL: 020 7485 0991
FAX: 020 7485 4622
EMAIL: ar@arparchitects.co.uk

This drawing is the property of ARP Anthony Richardson & Partners Ltd. Copyright is reserved on them and this drawing is issued on the condition that it is not copied, reproduced, altered or disposed of in any unauthorised form without the written consent of the Company.