




1. Do not scale from drawing, use figured dimensions only after checking. Report any discrepancies or omissions to architect before ordering materials or putting work in hand.
2. Where any drawing is to be read in conjunction with any other drawing, including a specialist's drawing, the two drawings shall be cross-checked and any discrepancies in the work shown, including the dimensions, reported to the architect before the work is put in hand.
3. Where work to an existing building is involved, figured dimensions shown on drawings including those of specialists, shall be verified by measurement of the building and any discrepancy reported to the architect before the work is put in hand.

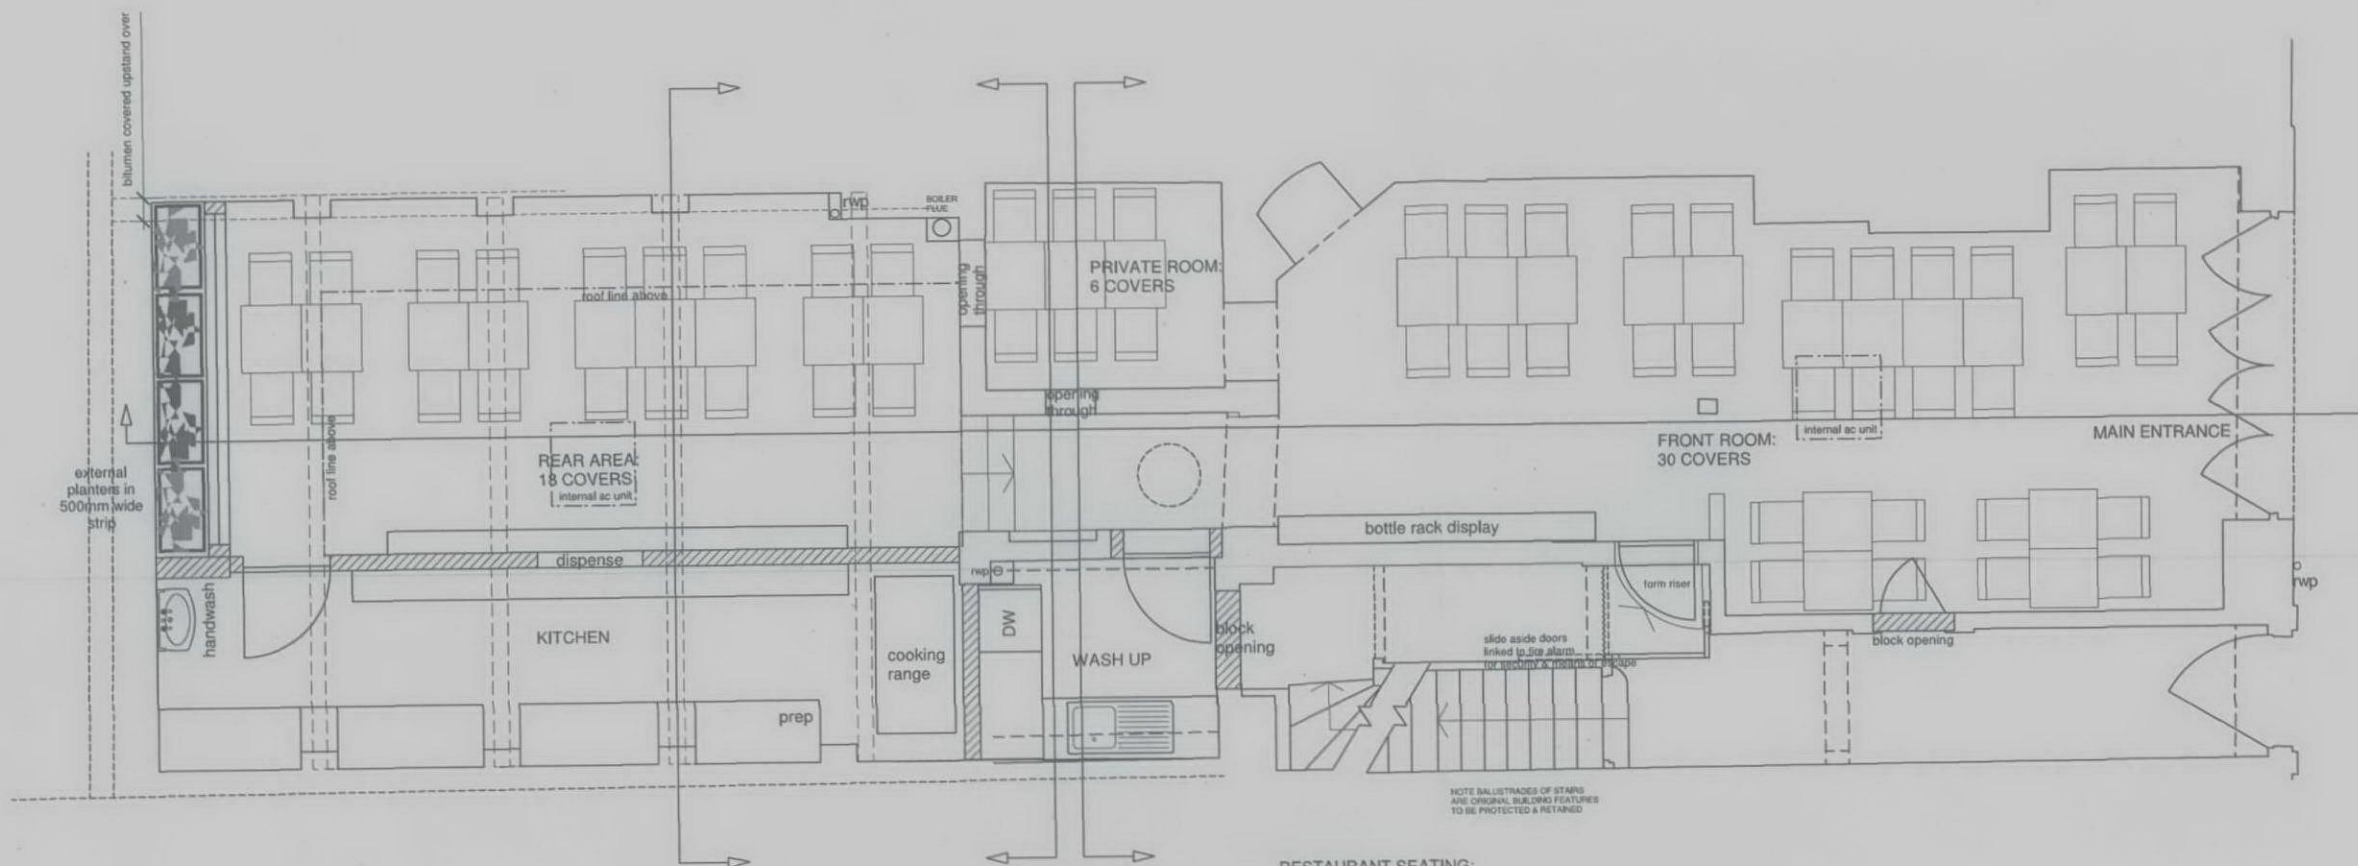

RESTAURANT SEATING:

GF:
front area: 30 covers
private room: 6 covers
rear area: 18 covers

BF: 12 covers

TOILET PROVISION:
4no. unisex WC's

RECEIVED
01 MAR 2010

Rev B: 10.03.01: added location of internal ac units

Rev A: 19.01.10: revised extension & added ac plant details

9 DENMARK STREET

LONDON

GROUND FLOOR PLAN

AS PROPOSED

scale 1:50@A2

drawn EP

date 12/11/09

drawing number 3257 / PA2.22

rev B

client MR P MERRONY

ANTHONY RICHARDSON AND PARTNERS

ARCHITECTS AND QUANTITY SURVEYORS

31 CHAL ROAD CAMDEN TOWN LONDON NW1 7EA

TEL: 020 7485 3881

FAX: 020 7485 4422

EMAIL: mail@arphd.co.uk

This drawing is the property of ARP Anthony Richardson & Partners Ltd. Copyright is reserved in this and any other drawings or documents created by or for the Company. It is not to be reproduced, stored in a retrieval system, or transmitted in any form or by any means, electronic, mechanical, photocopying, recording, or by any information storage and retrieval system, without the prior written permission of the Company.

NOTES

1. Do not scale from drawing, use figured dimensions only after checking. Report any discrepancies or omissions to architect before ordering materials or putting work in hand.