

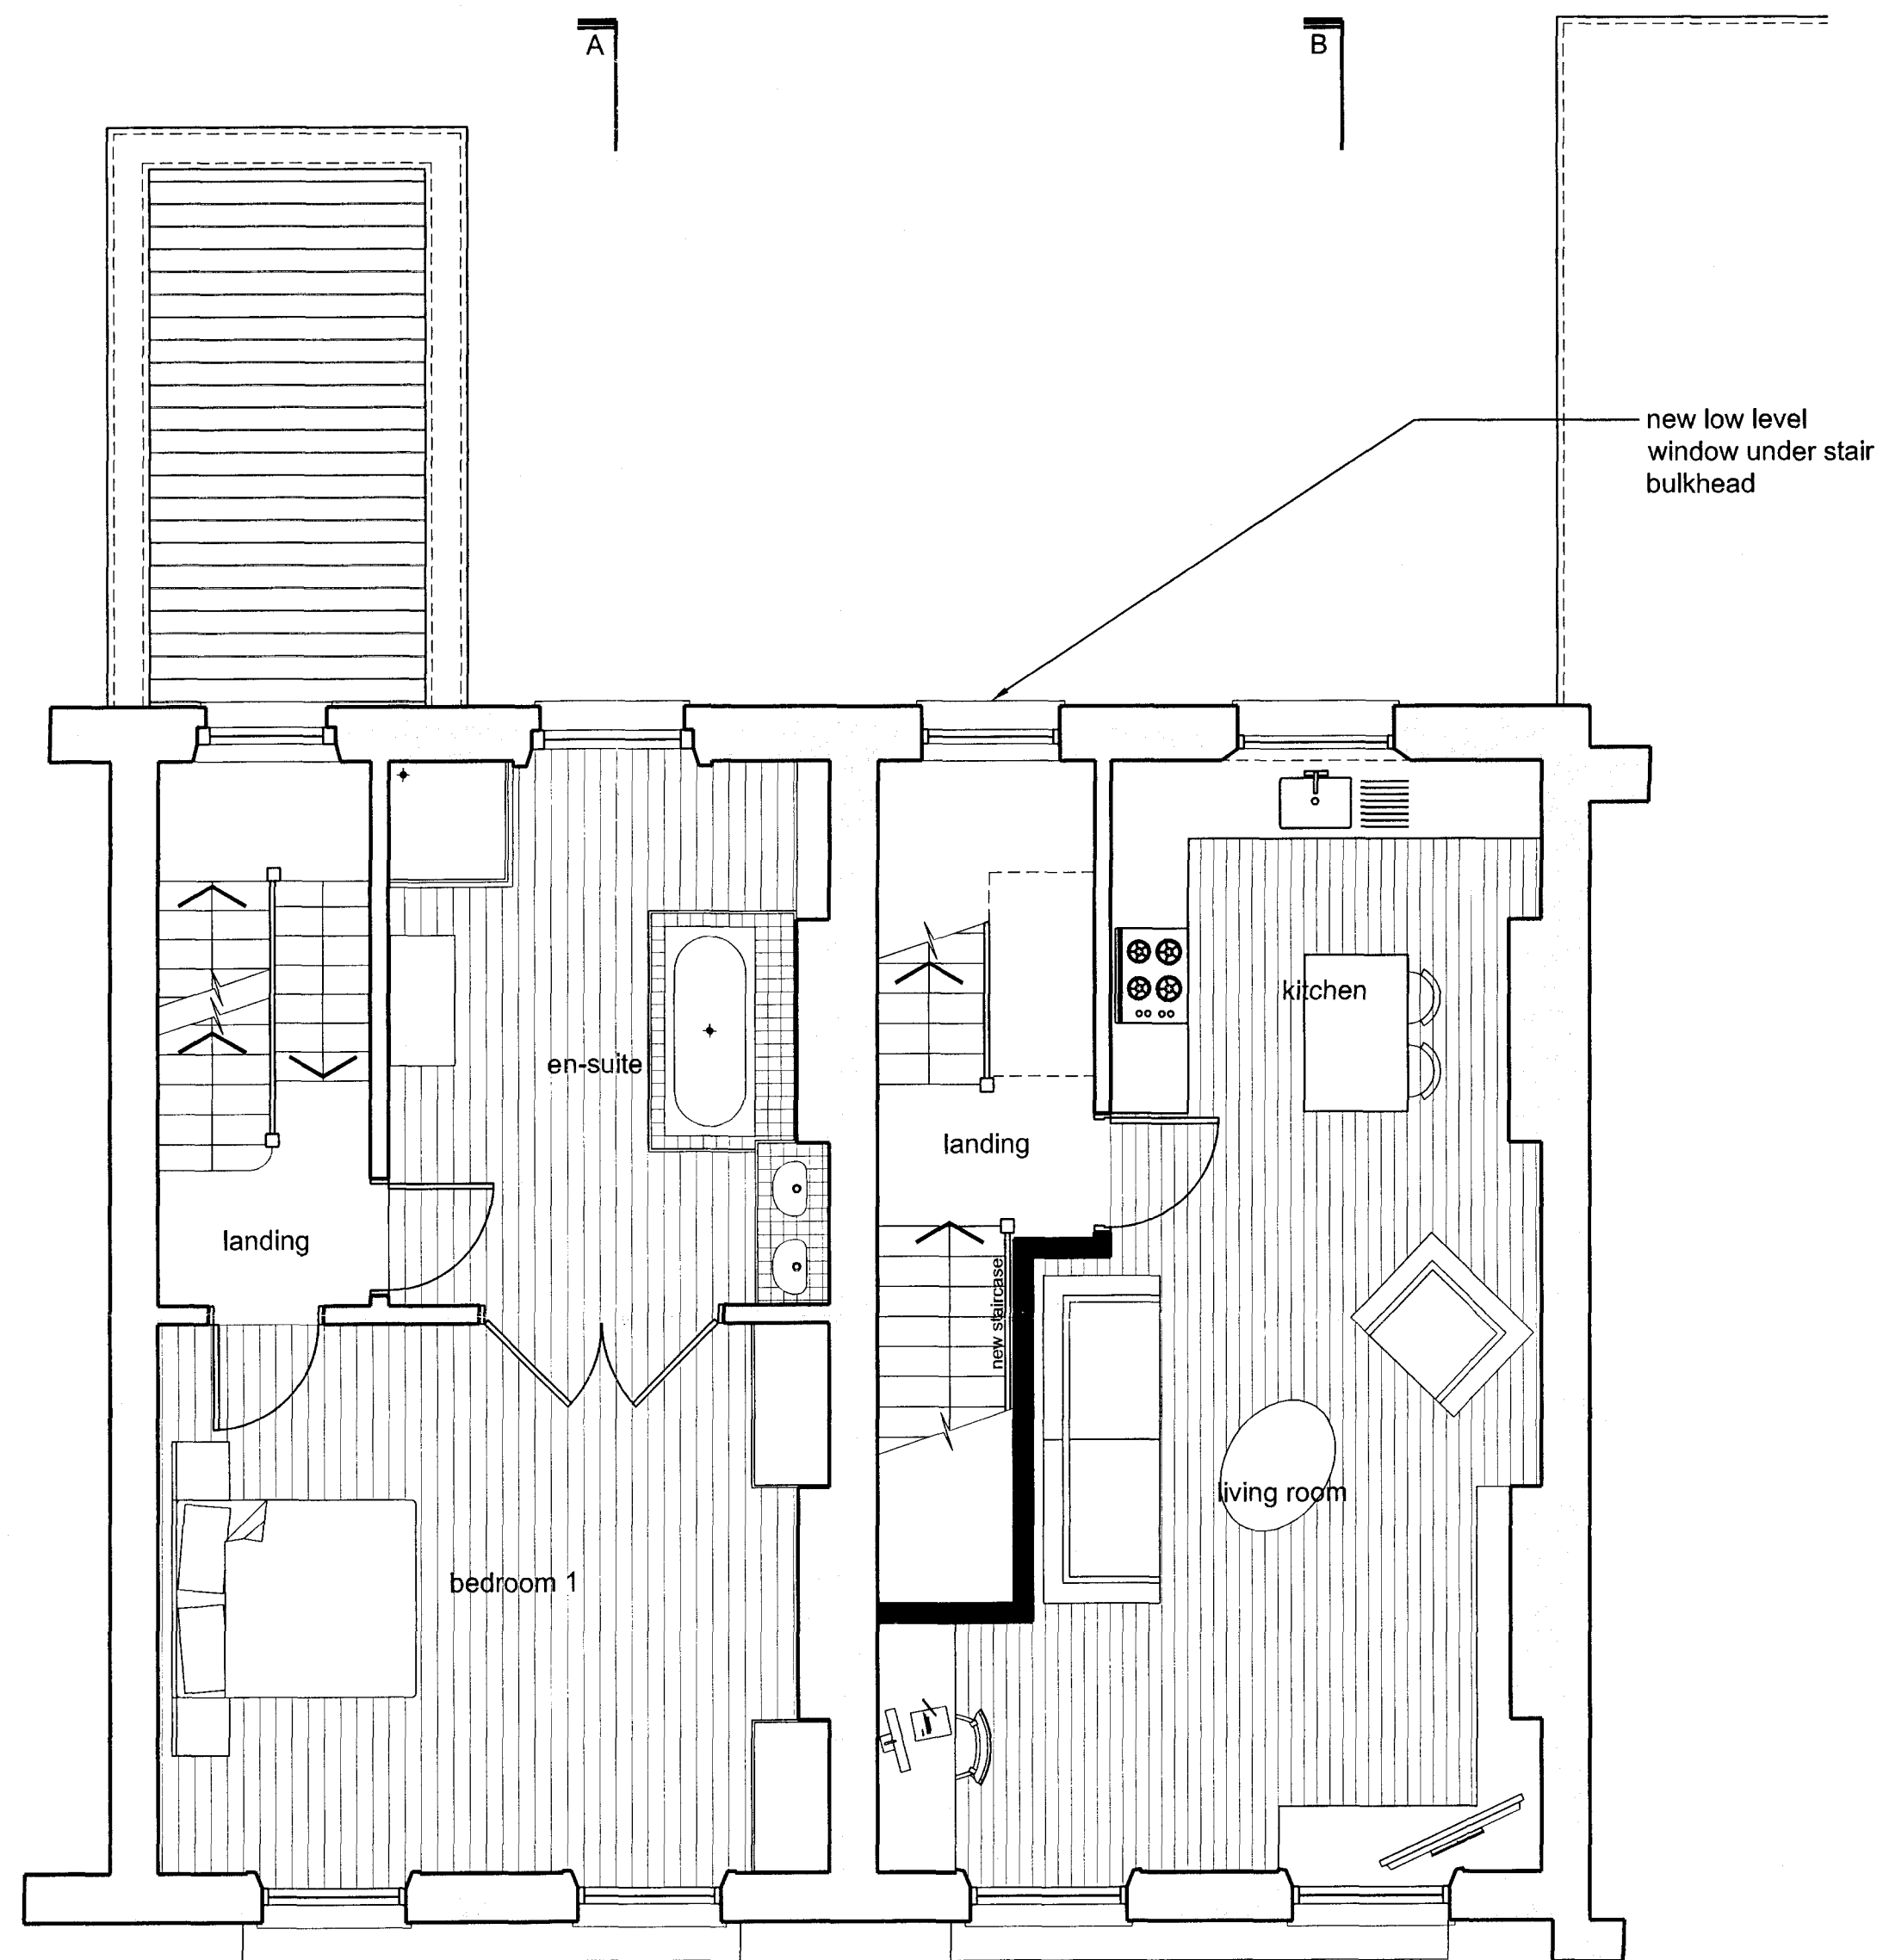
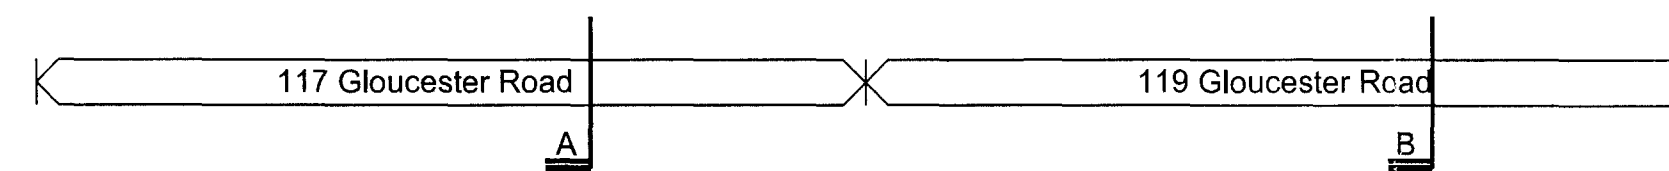
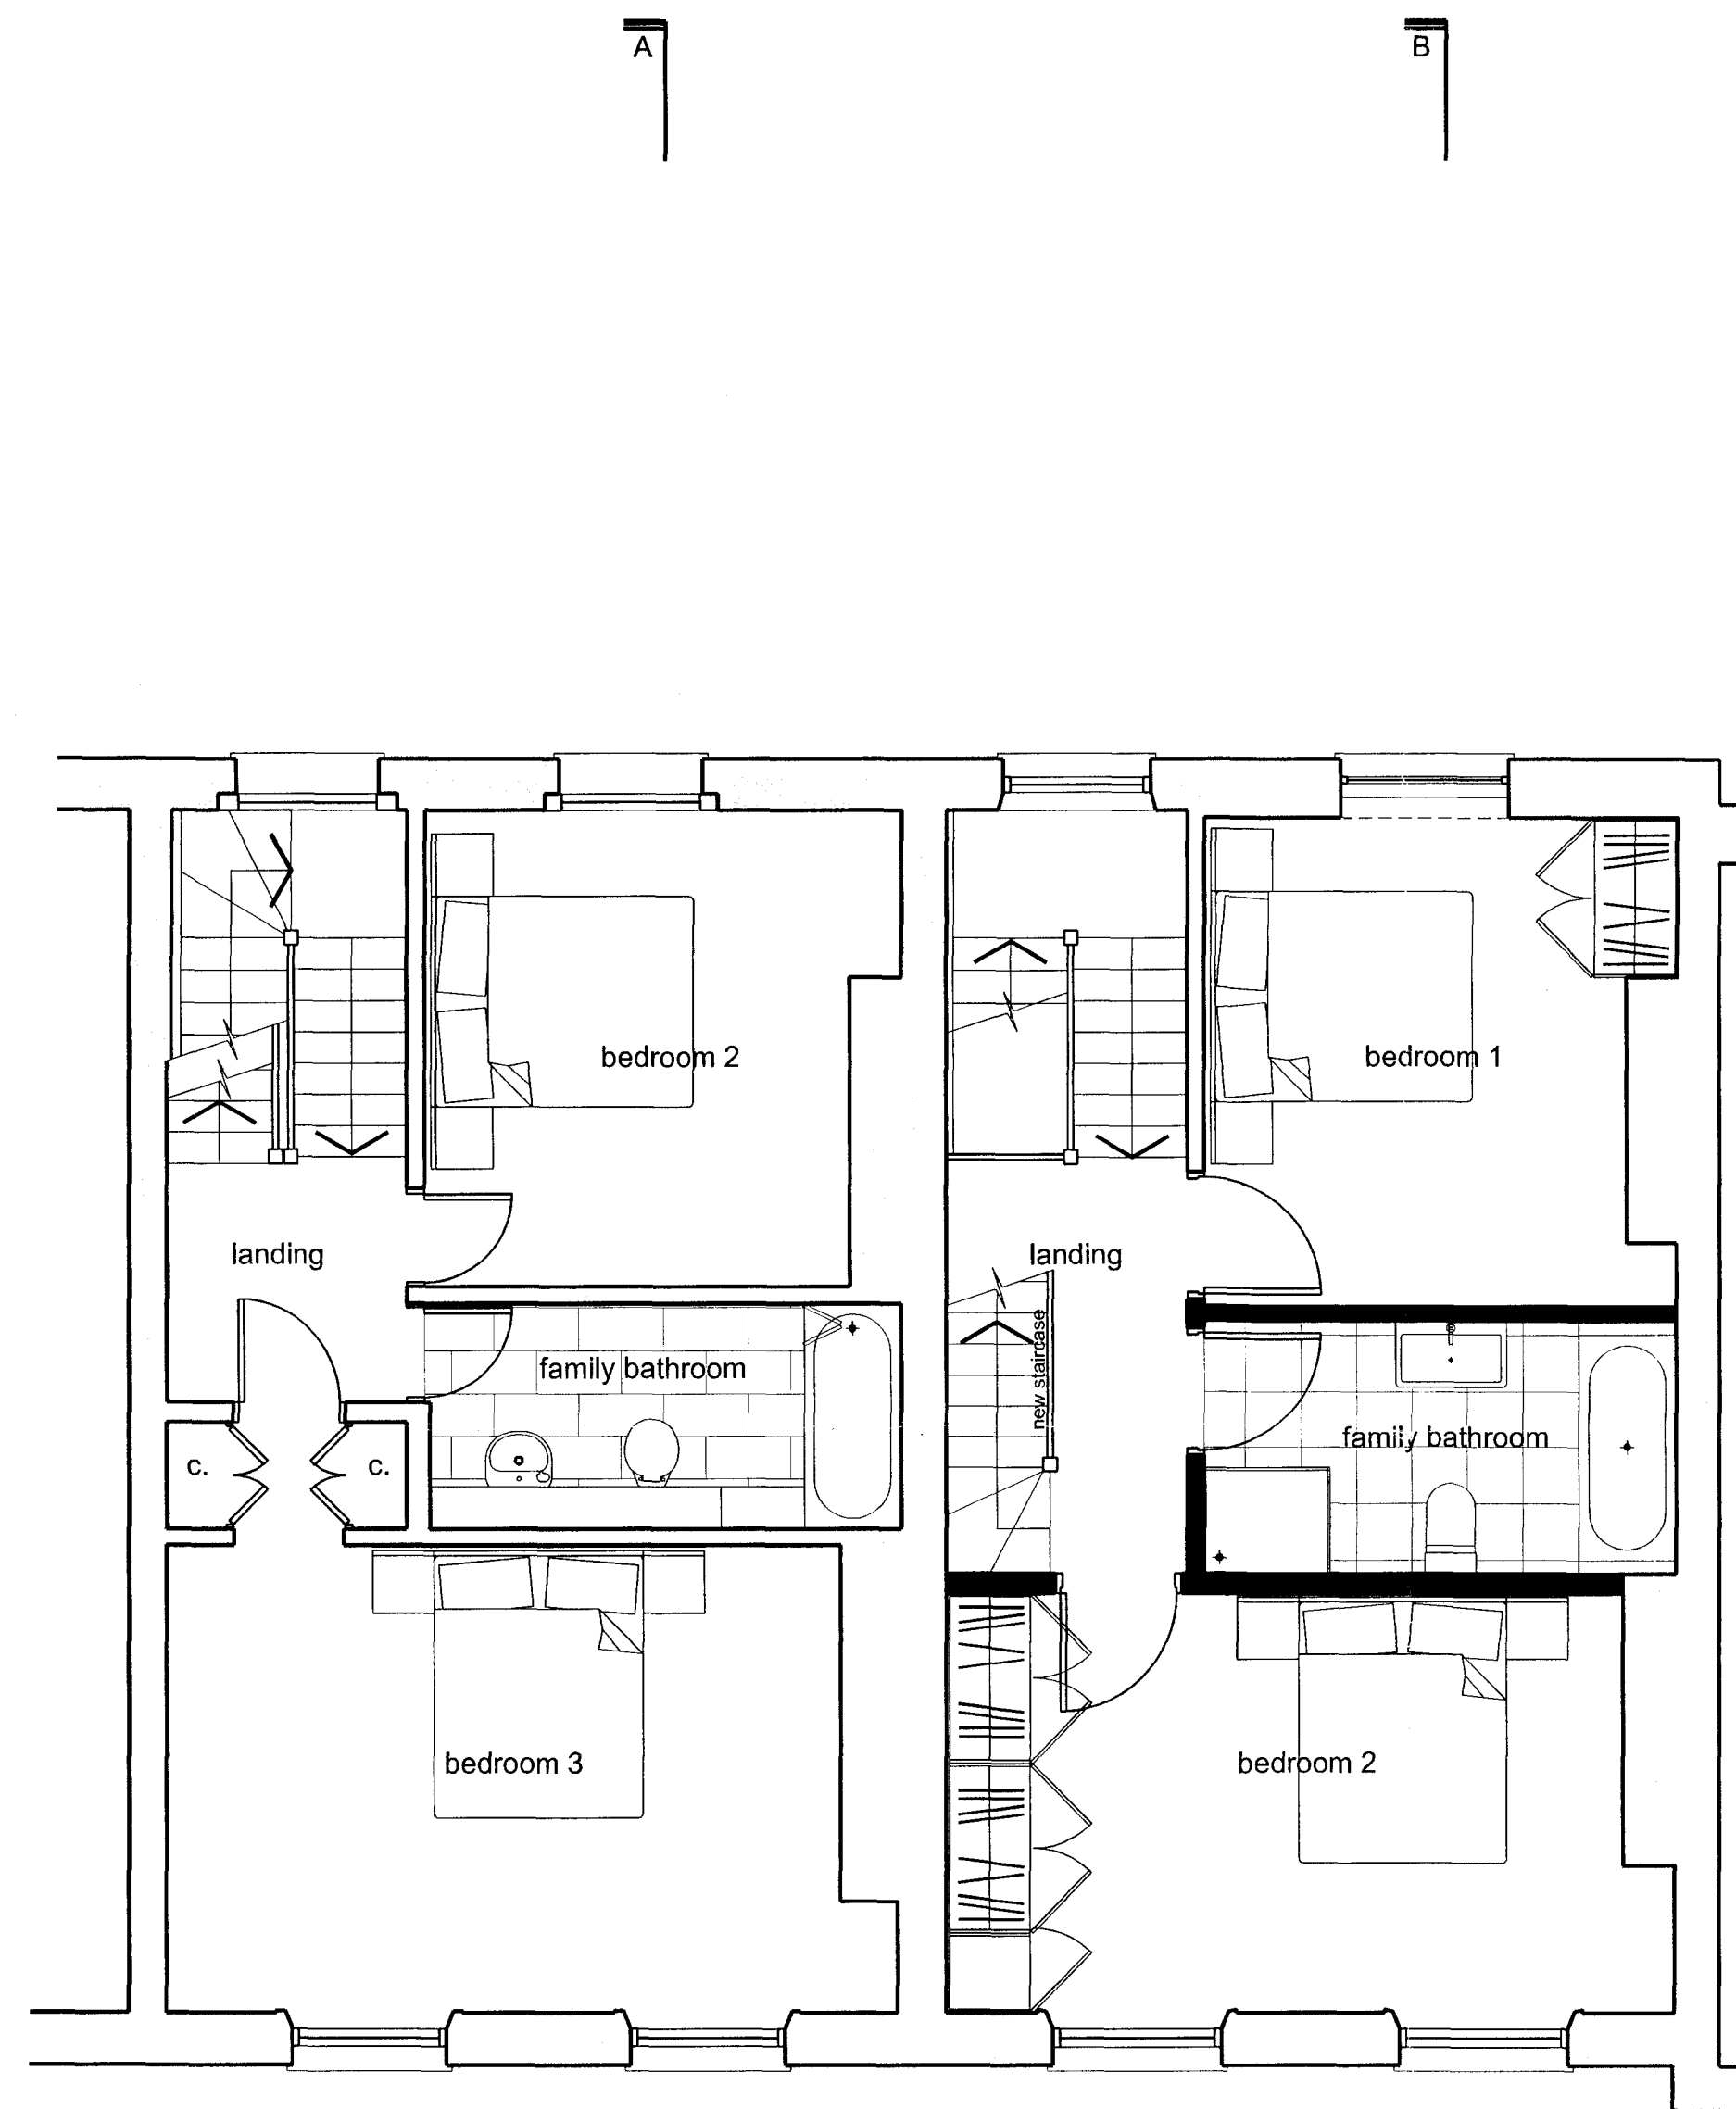


FIRST FLOOR PLAN

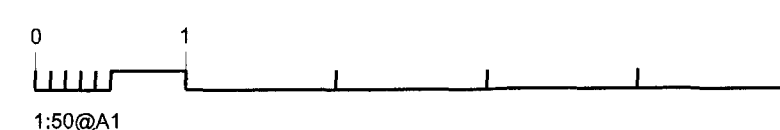

SECOND FLOOR PLAN

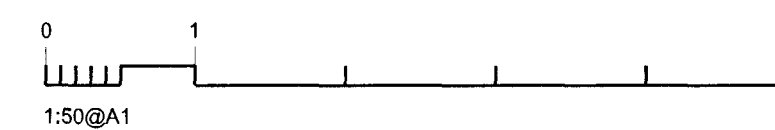

REV	DESCRIPTION	DATE
P4	Planning	23.04.10
P3	Planning	24.11.09
P2	minor layout amendments	17.11.09
P1	Preliminary	28.10.09

117-119 Gloucester Avenue
Primrose Hill, London, NW1 8LB

Proposed First & Second Floor Plan

Scale @ A1	1/50
Created	October 09
Purpose of Issue	PLANNING



Open Architecture	Architecture
	Building Surveying
	Project Management
	Interior design

46-50 Royal Parade Mews	www.openarc.co.uk
Blackheath Village	T +44 020 8316 9700
London / SE3 0TN	F +44 020 8316 0990

Job Reference	Drawing Number	Rev
---------------	----------------	-----

09058 009 P4