
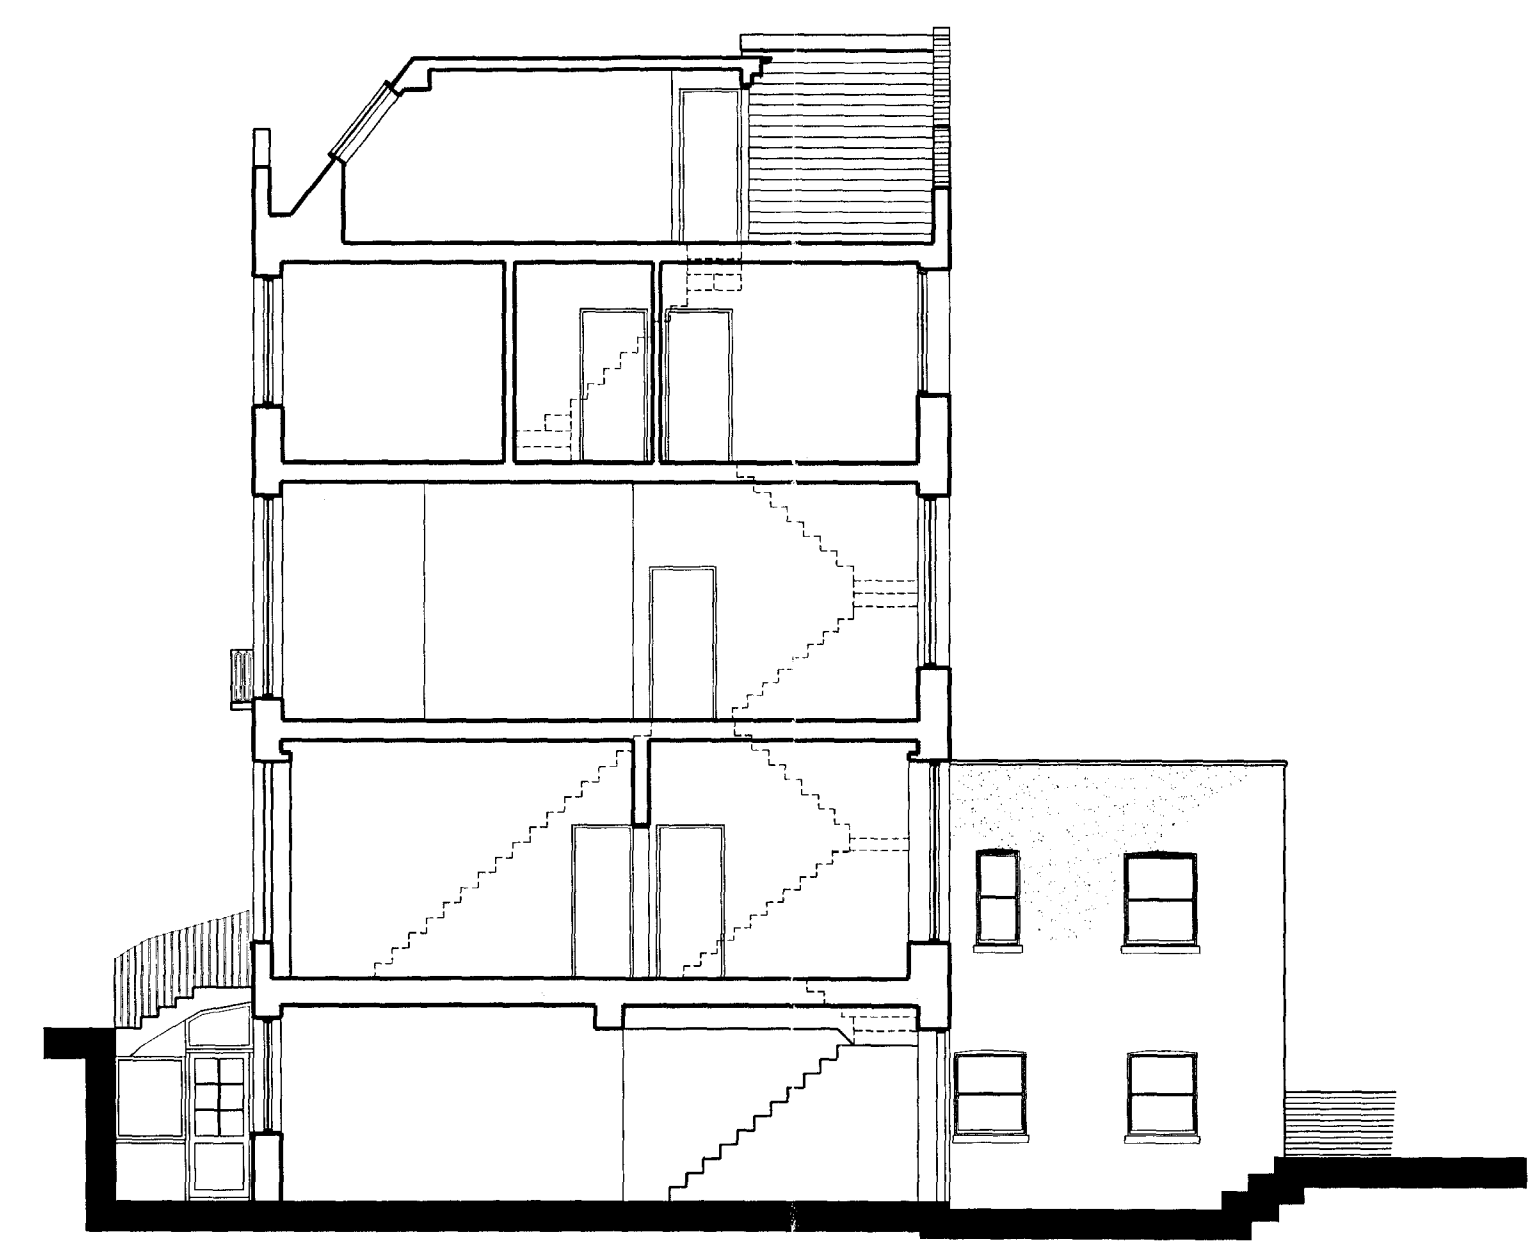
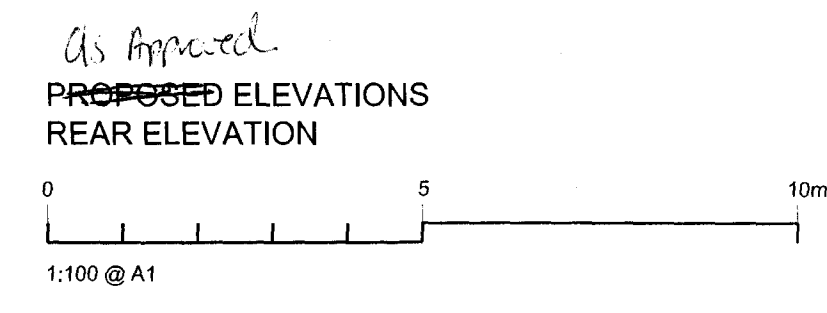
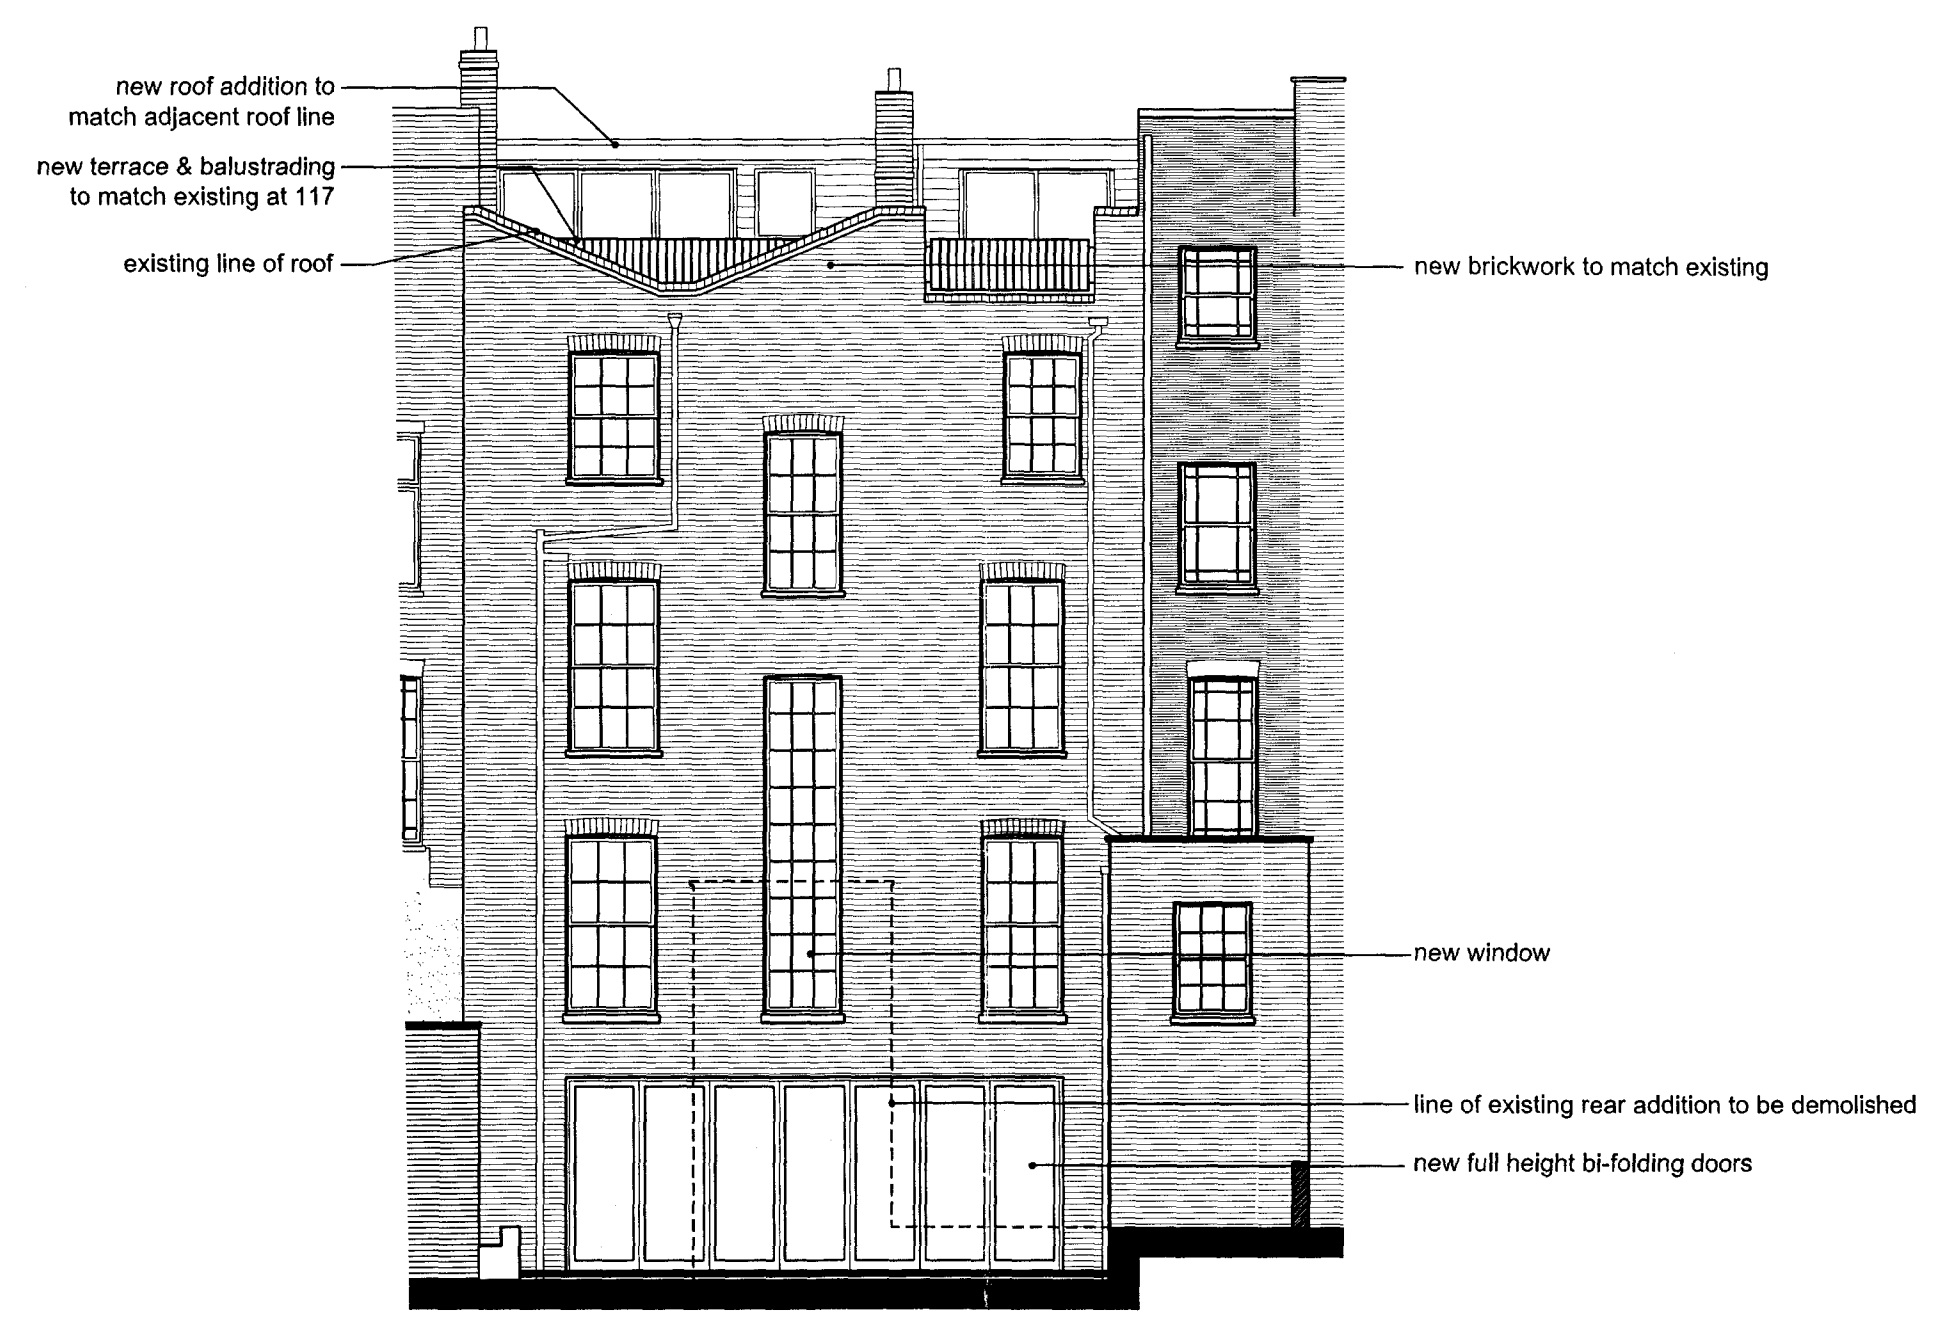
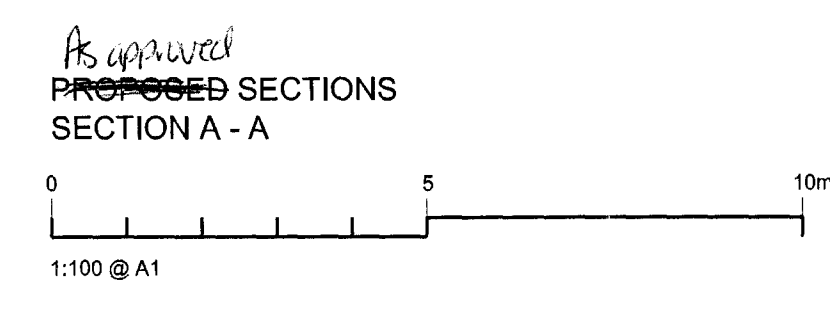
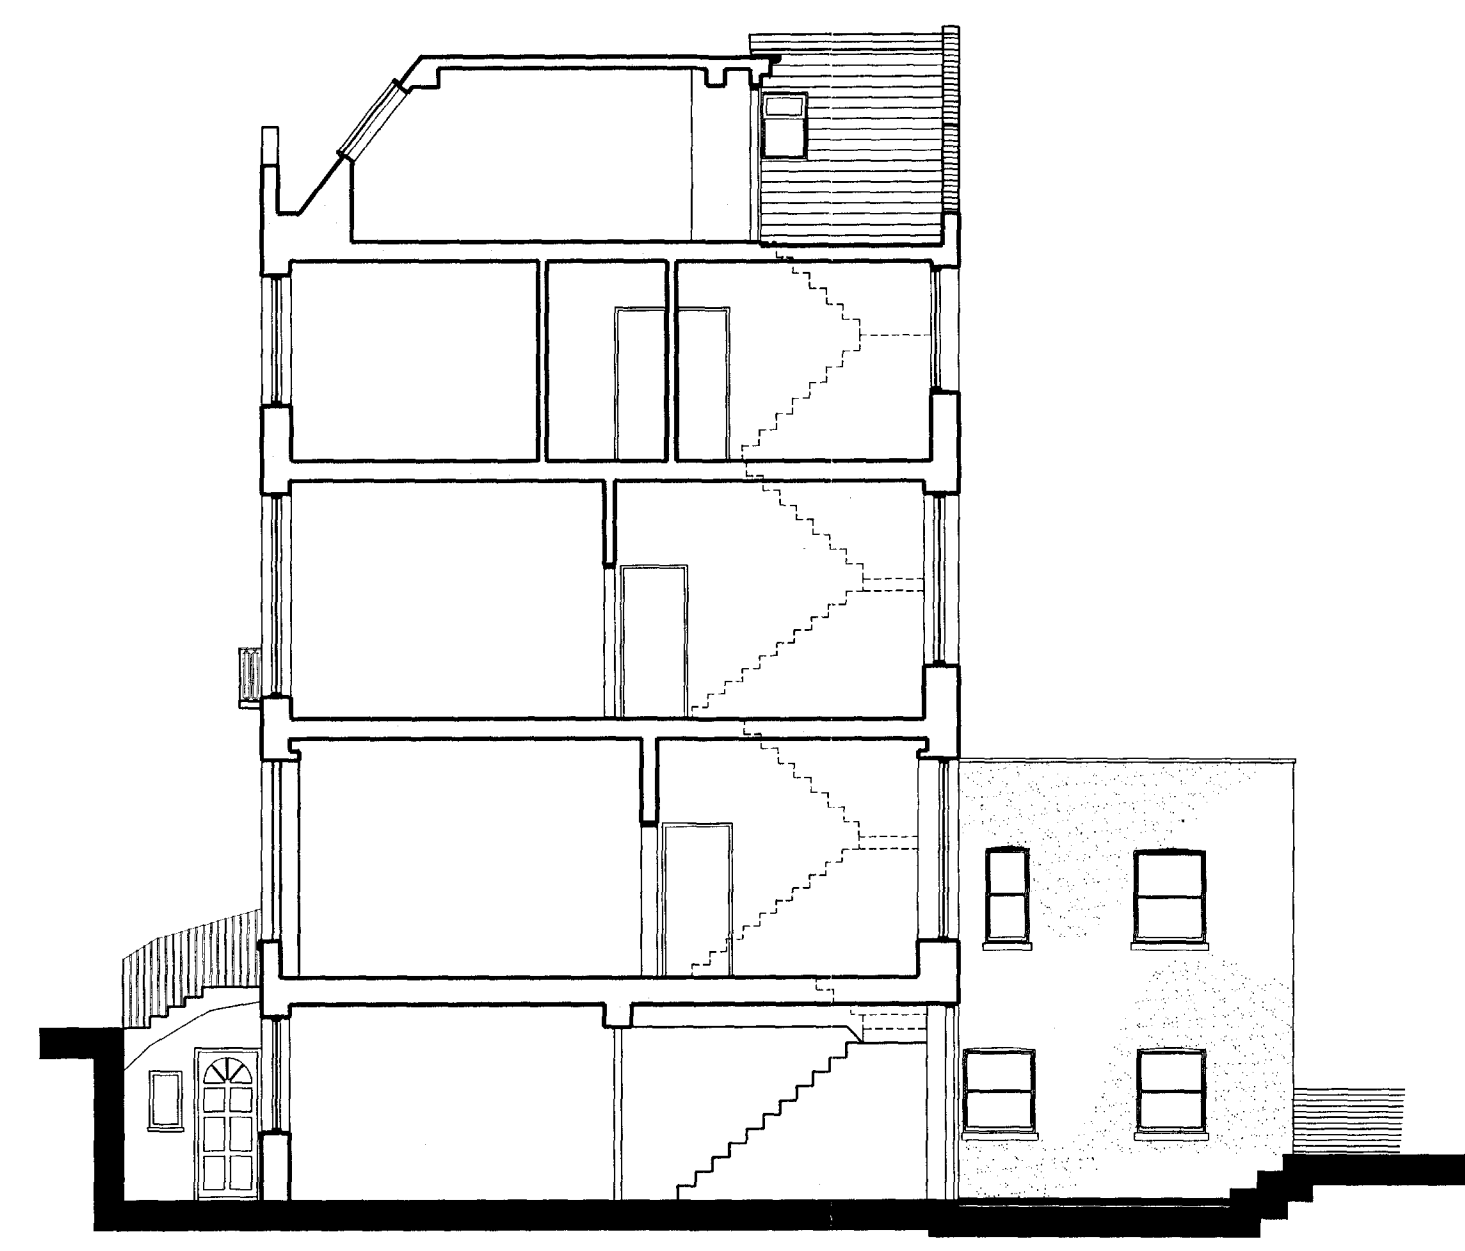
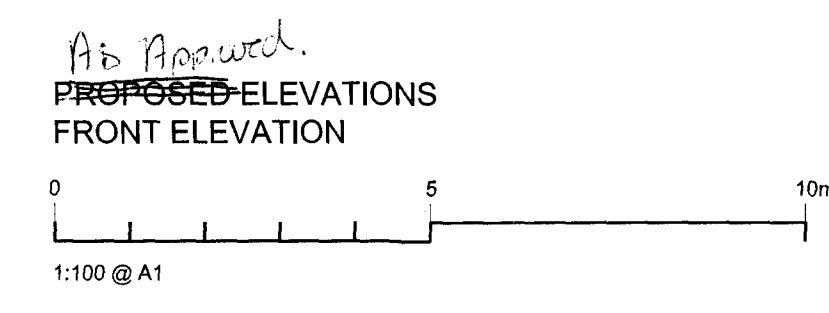
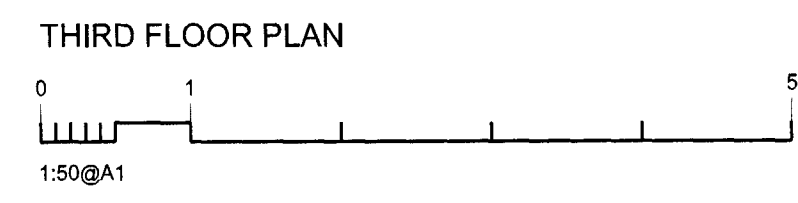
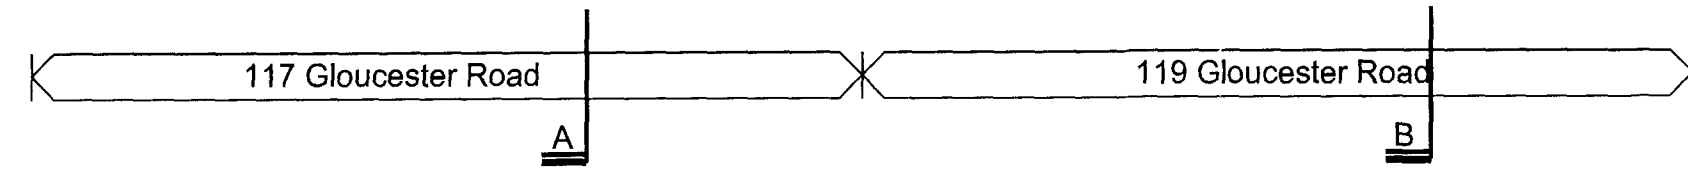
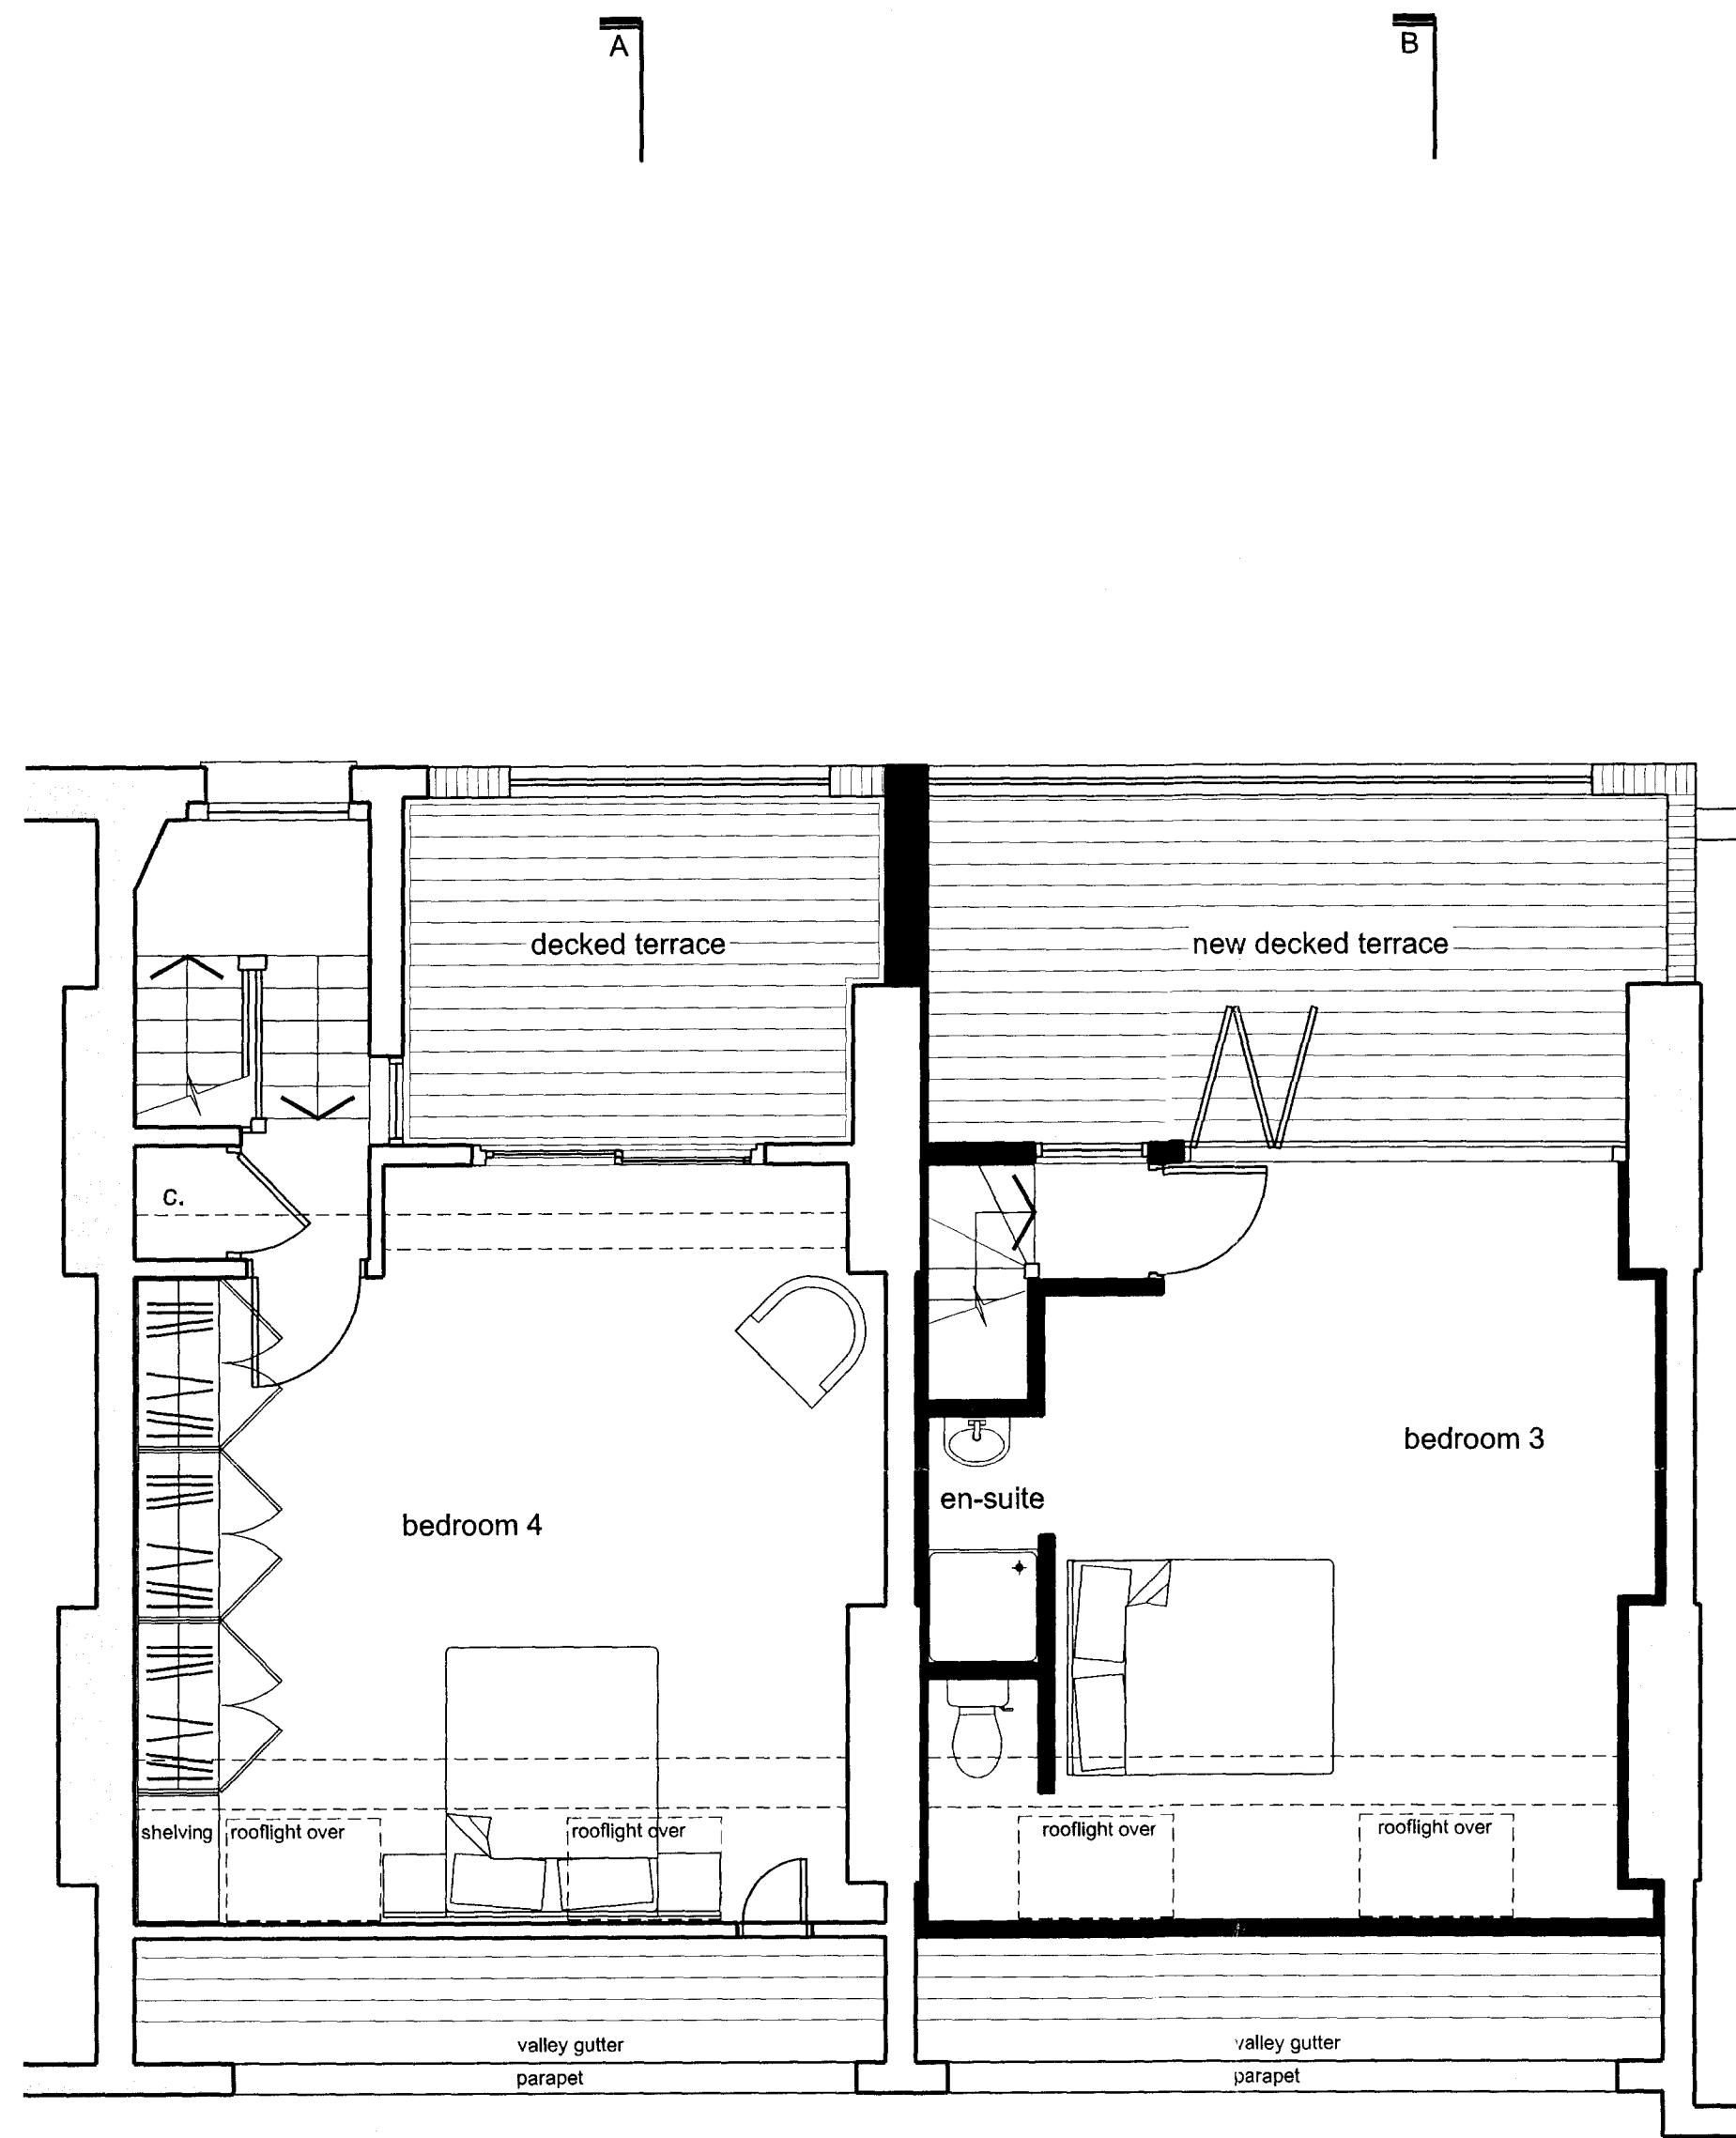


P6	Planning	23.04.10
P5	Planning	22.01.10
P4	Planning	18.01.10
P3	Planning	24.11.09
P2	Minor Amendments	17.11.09
P1	Preliminary	28.10.09
REV	DESCRIPTION	DATE
117-119 Gloucester Avenue		
Primrose Hill, London, NW1 8LB		
Proposed Third / Roof Plan & Front & Rear Elevation		

Scale @ A1	1/50 & 1/100
Created	October 09
Purpose of Issue	PLANNING

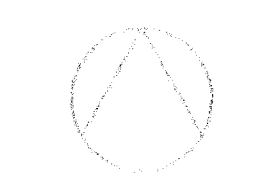

Open Architecture	Architecture
	Building Surveying
	Project Management
	Interior design

46-50 Royal Parade Mews	www.openarc.co.uk
Blackheath Village	T +44 020 8318 9700
London / SE3 0TN	F +44 020 8313 0990

Job Reference	Drawing Number	Rev
09058	010	P6