



All dimensions to be verified on site by Main Contractor before the start of any shop drawings or work whatsoever either on their own behalf or that of sub-contractors.
 Report any discrepancies to the Contract Administrator at once.
 This drawing is to be read with all relevant Architect's and Engineer's drawings and other relevant information.
 © Ingleton Wood LLP

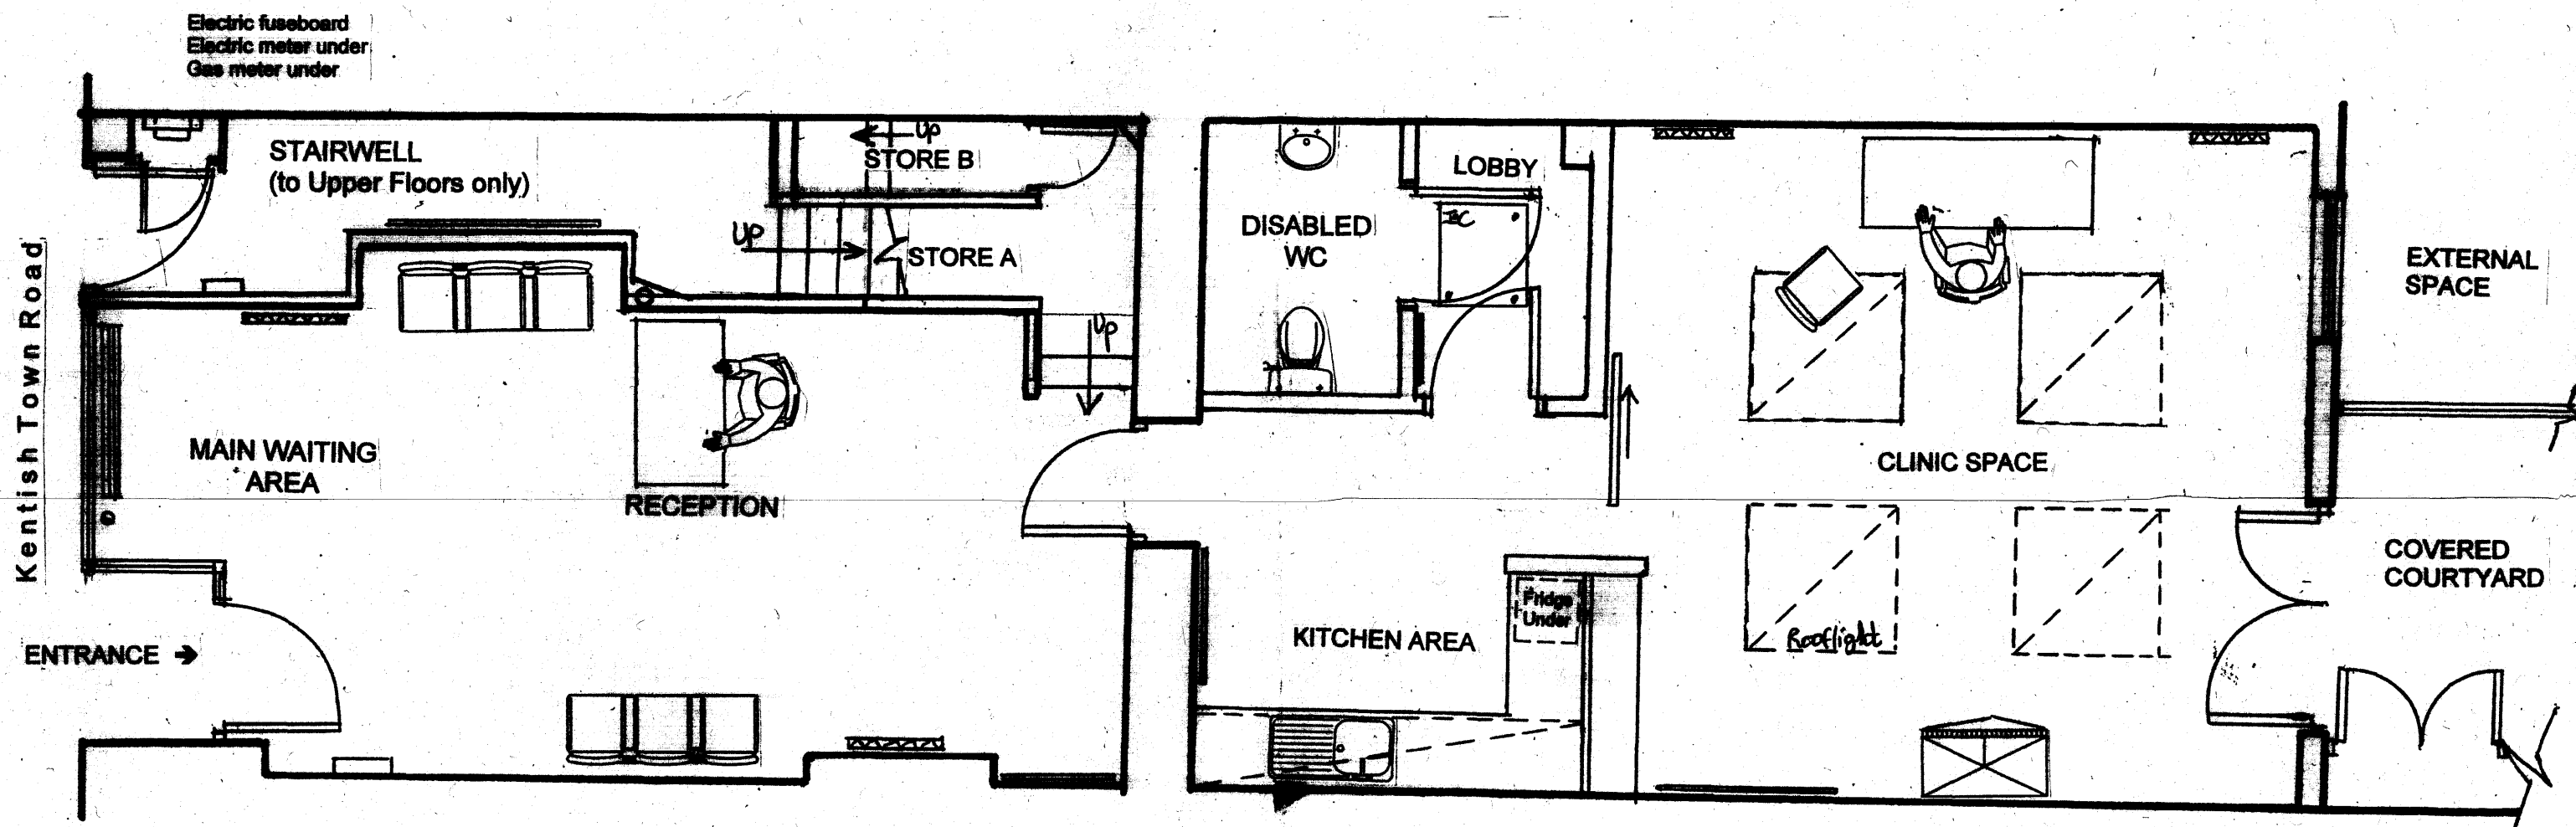

GROUND FLOOR
Existing

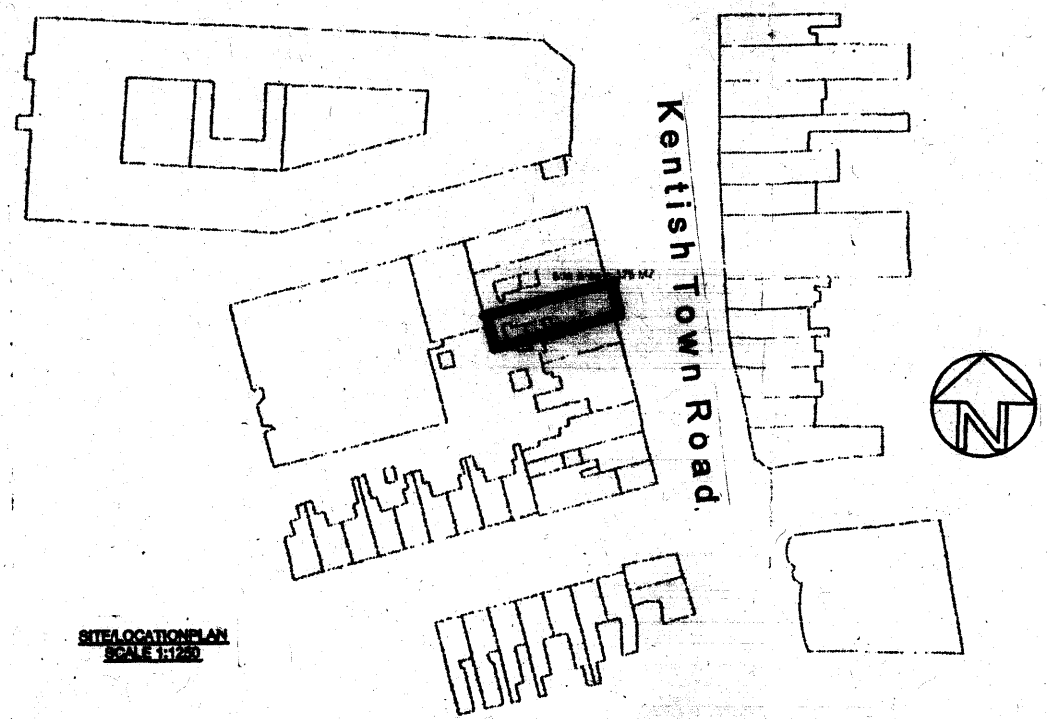

SITELLOCATION PLAN
 SCALE 1:1250

Camden **NHS**

a multi-disciplinary practice of

- architects
- building surveyors
- quantity surveyors
- building services consultants

1 Ingleton Wood Way, Cambridge CB2 3RQ
 Tel: 01223 313131 • www.ingletonwood.co.uk
 Registered in England No. 08598288. Registered as members of the LLP
 London • Birmingham • Chichester • Norwich • Peterborough

Camden NHS

173 KENTISH TOWN ROAD
 NEW HEALTH-CHECK HUB

Drawing Title: **EXISTING GROUND FLOOR PLAN**

Client: **CAMDEN NHS**

Discipline:	Client:	Date:	Scale:	Paper Size:
TP	TP	05.02.10	1:50	A3

Job No.: 83163 / 01

Revision: 5

- Preliminary
- Planning
- Tender
- Contract
- Working