


All dimensions to be verified on site by the Client before the start of any shop drawings or work whatsoever either on their own behalf or that of sub-contractors.


Report any discrepancies to the Contract Administrator at once.

This drawing is to be read with all relevant Architect's and Engineer's drawings and other relevant information.

© Ingston Wood LLP

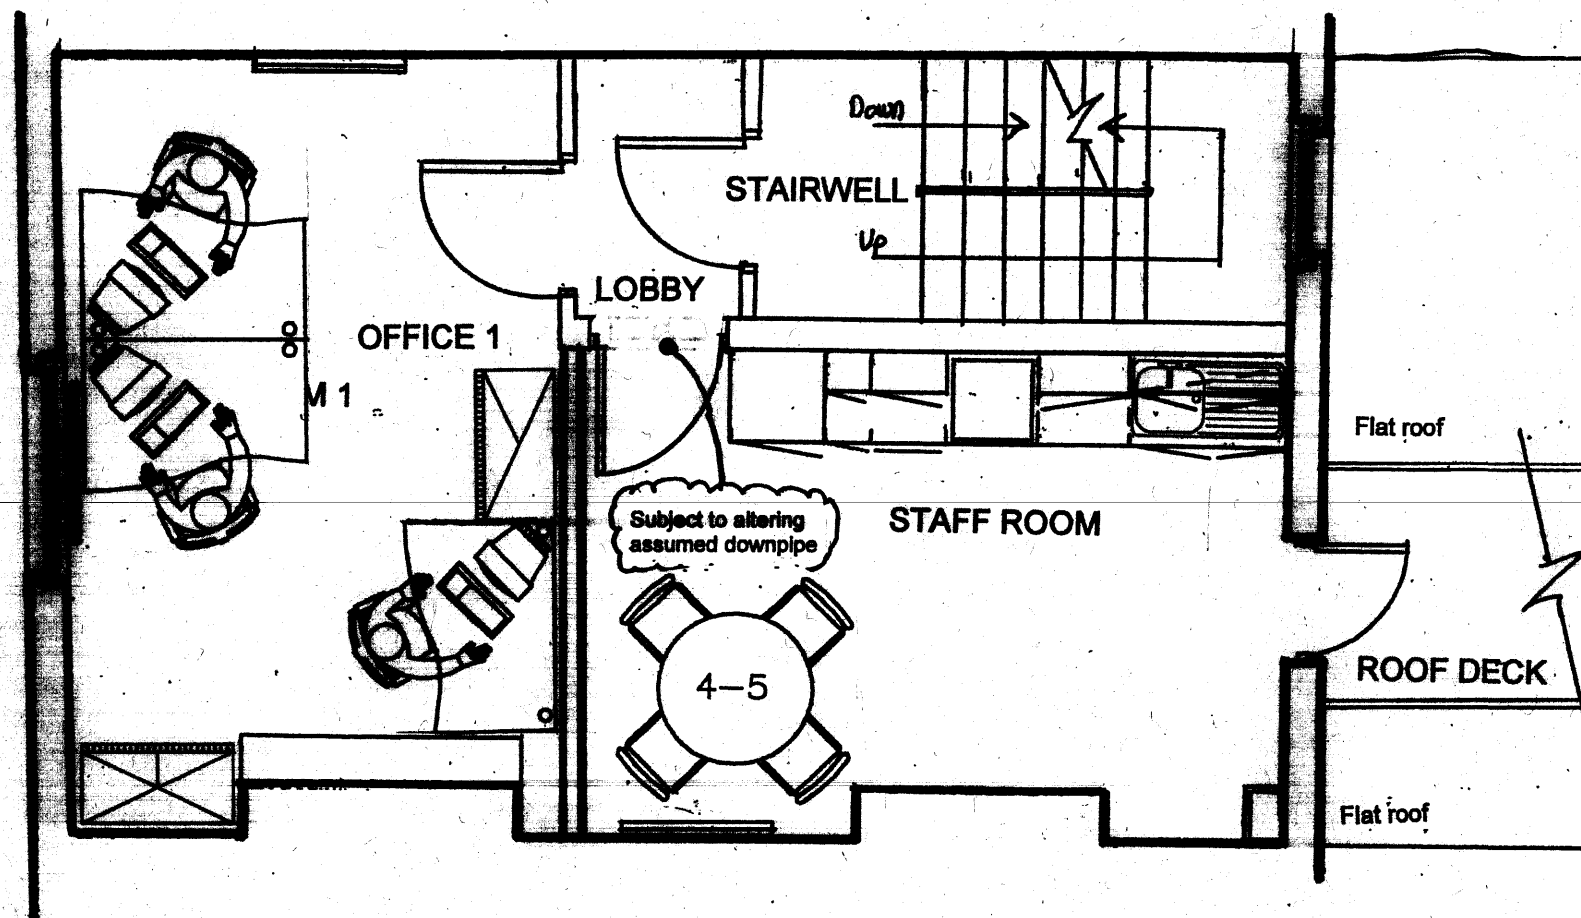

**FIRST FLOOR**  
**Proposed**

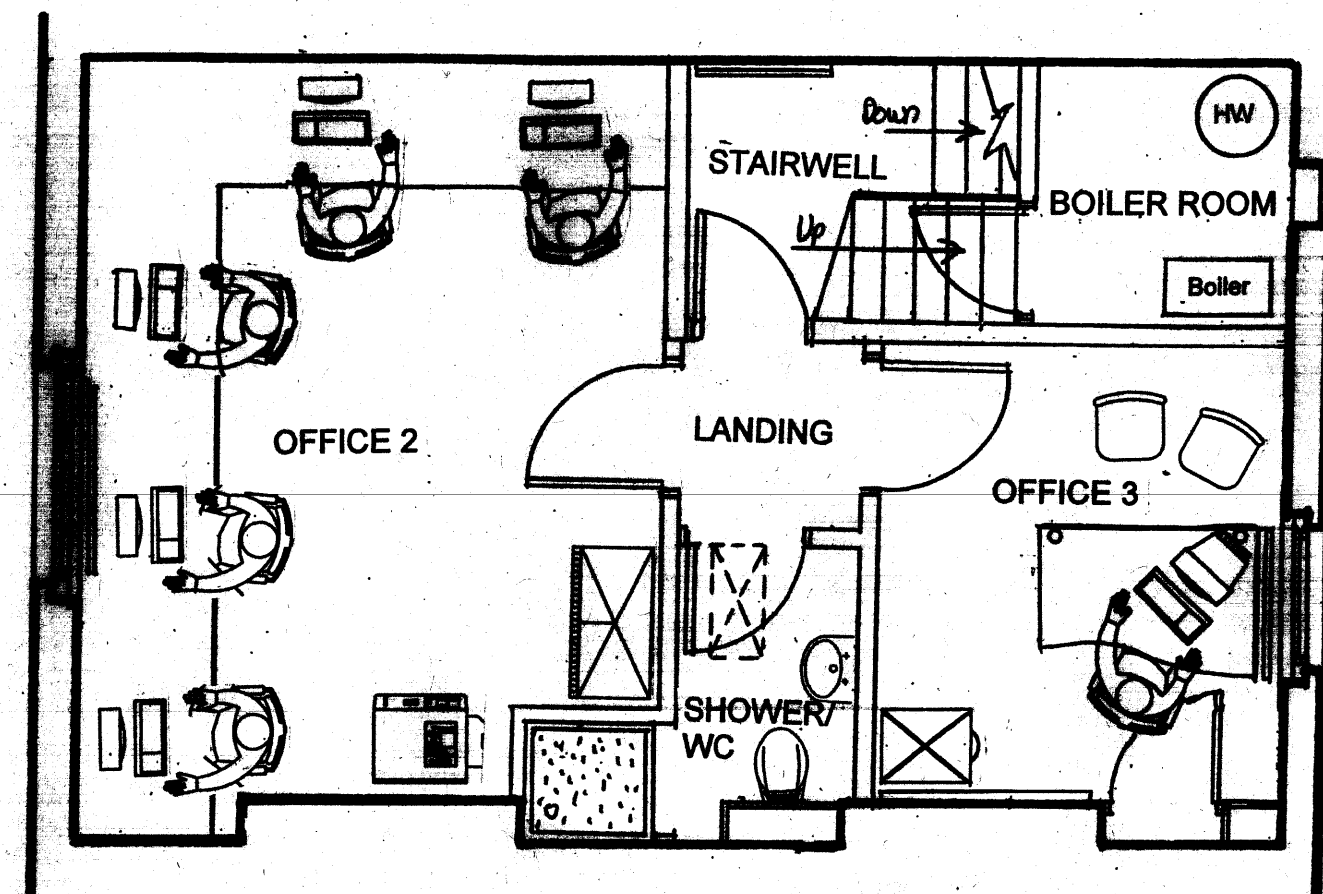

**SECOND FLOOR**  
**Proposed**

Camden **NHS**

| Revision | Date | Description | Drawn | Check |
|----------|------|-------------|-------|-------|
|          |      |             |       |       |
|          |      |             |       |       |
|          |      |             |       |       |

a multi-disciplinary practice of

- architects
- building surveyors
- quantity surveyors
- building services consultants

173 KENTISH TOWN ROAD  
NEW HEALTH-CHECK HUB

PROPOSED 1<sup>st</sup> & 2<sup>nd</sup> FLOOR PLANS

Client: CAMDEN NHS

|           |             |                |             |                |
|-----------|-------------|----------------|-------------|----------------|
| Drawn: TP | Checked: TP | Date: 25.02.10 | Scale: 1:50 | Paper Size: A3 |
|-----------|-------------|----------------|-------------|----------------|

Job No: 83163 / 13

Revision: ☒ Preliminary ☐ Planning ☐ Tender ☐ Contract ☐ Working