


GROUND FLOOR PLAN @ 1/100

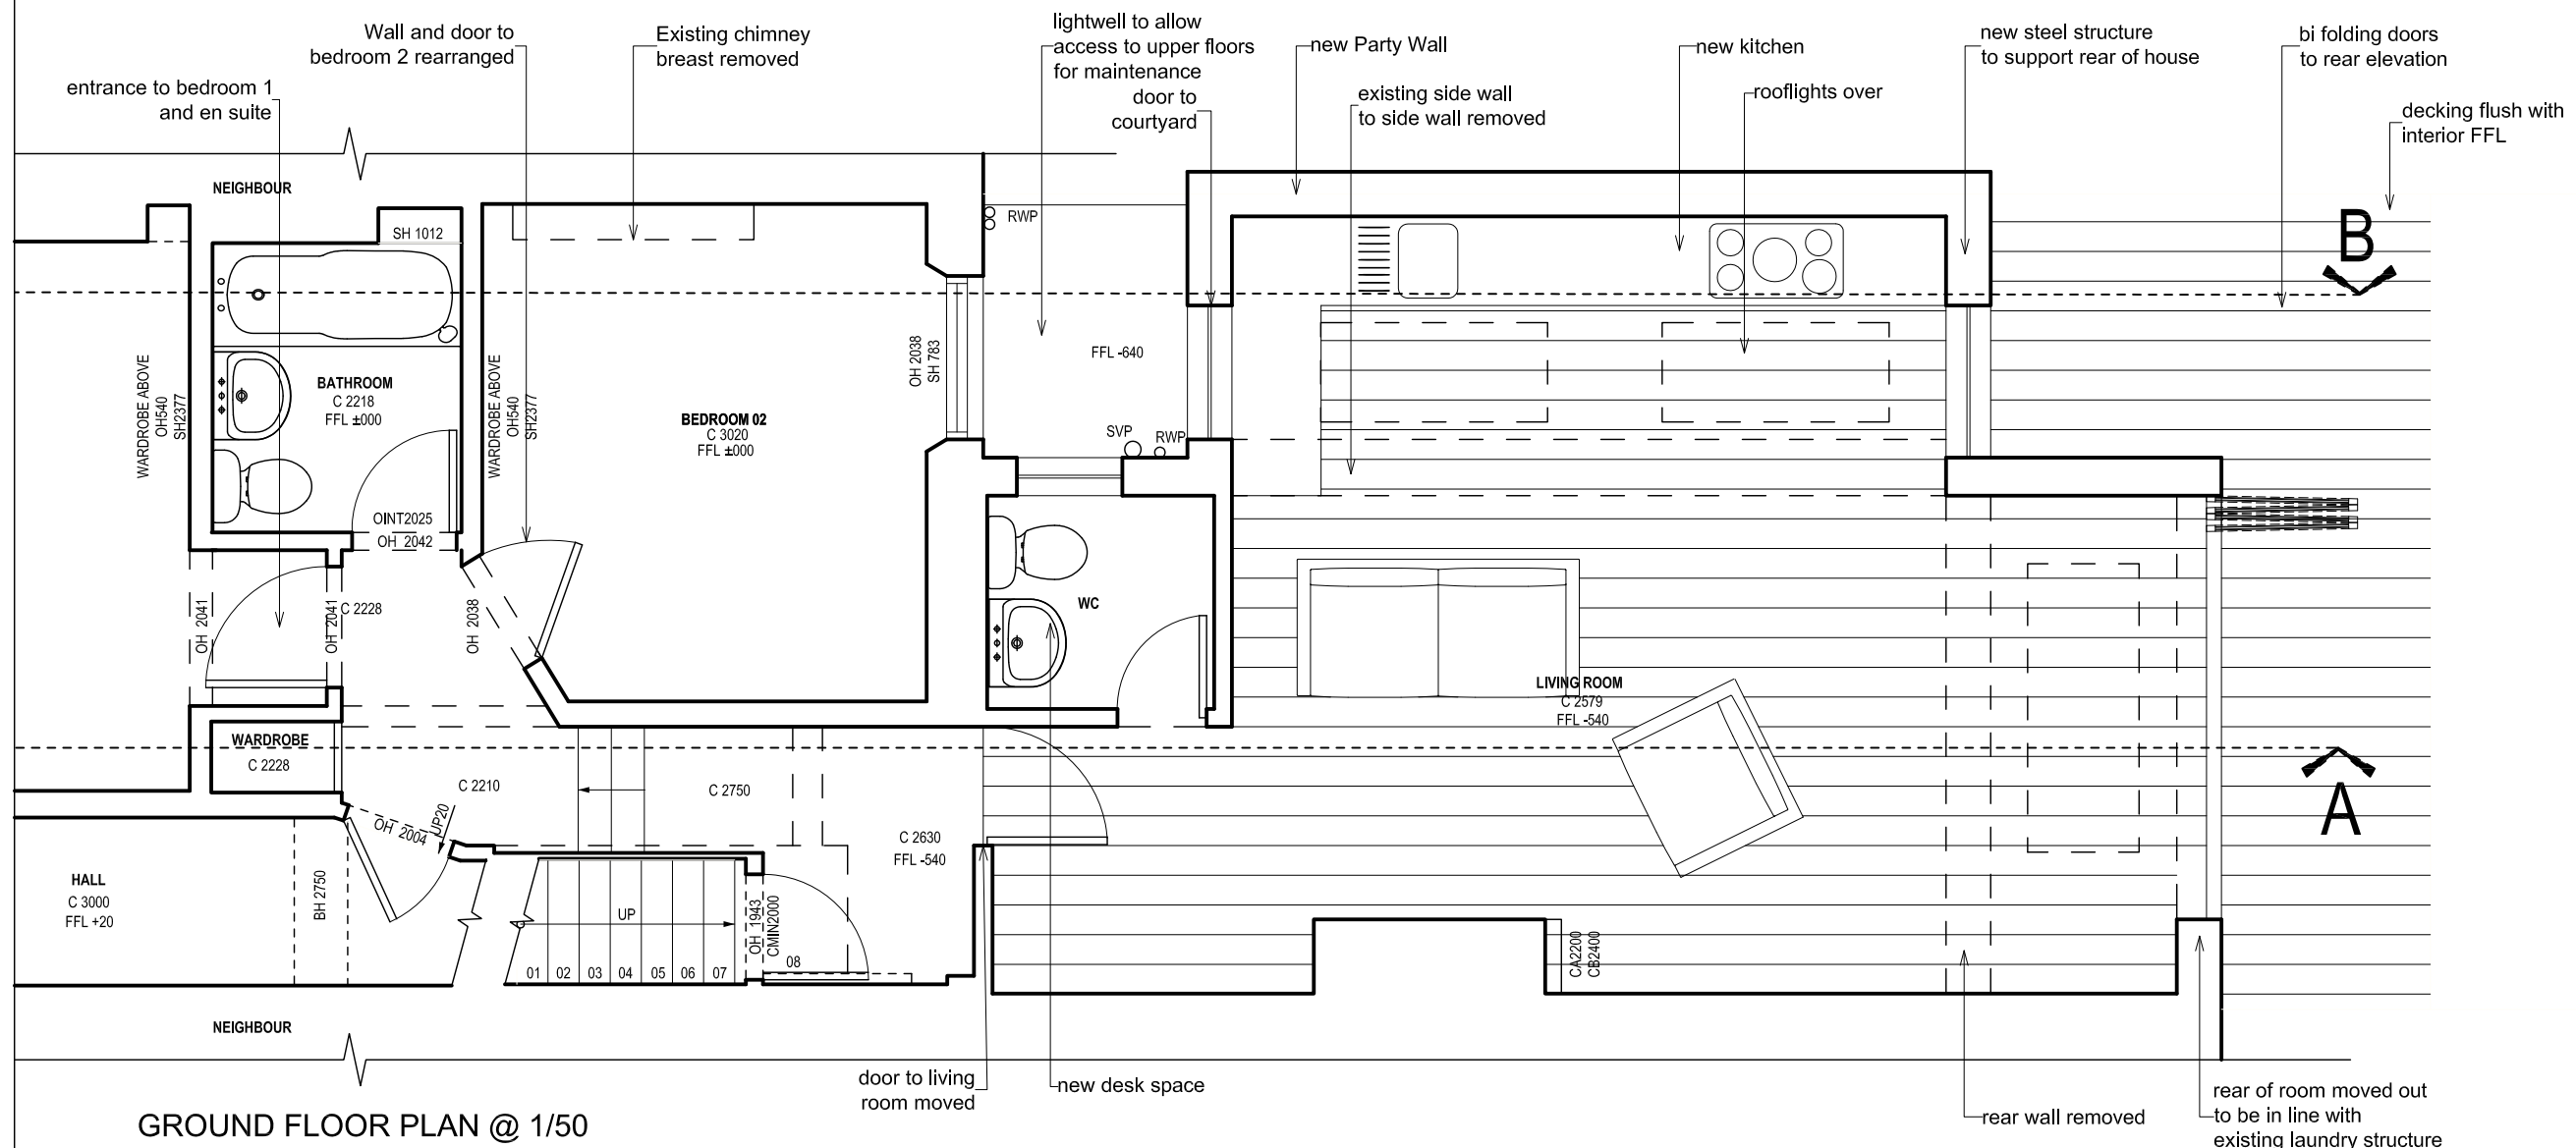

GROUND FLOOR PLAN @ 1/50

REV	DATE	DESCRIPTION
DRAWING ISSUE		
Proposed		
CLIENT		

Amit & Sonal Patel

GRESFORD
ARCHITECTS

Unit C1
3 Bradbury St
London
N16 8JN

t: +44 (0) 20 7249 1855
e: info@gresfordarchitects.co.uk
f: +44 (0) 7812 9470

PROJECT TITLE

36A Courthope Road
London
NW3 2LD

DRAWING TITLE

Proposed Ground Floor Plan

SCALE	DRAWN
1/50	TG
DATE	CHECKED
Feb 2010	TG
DWG NO.	REVISION
456-010	B