


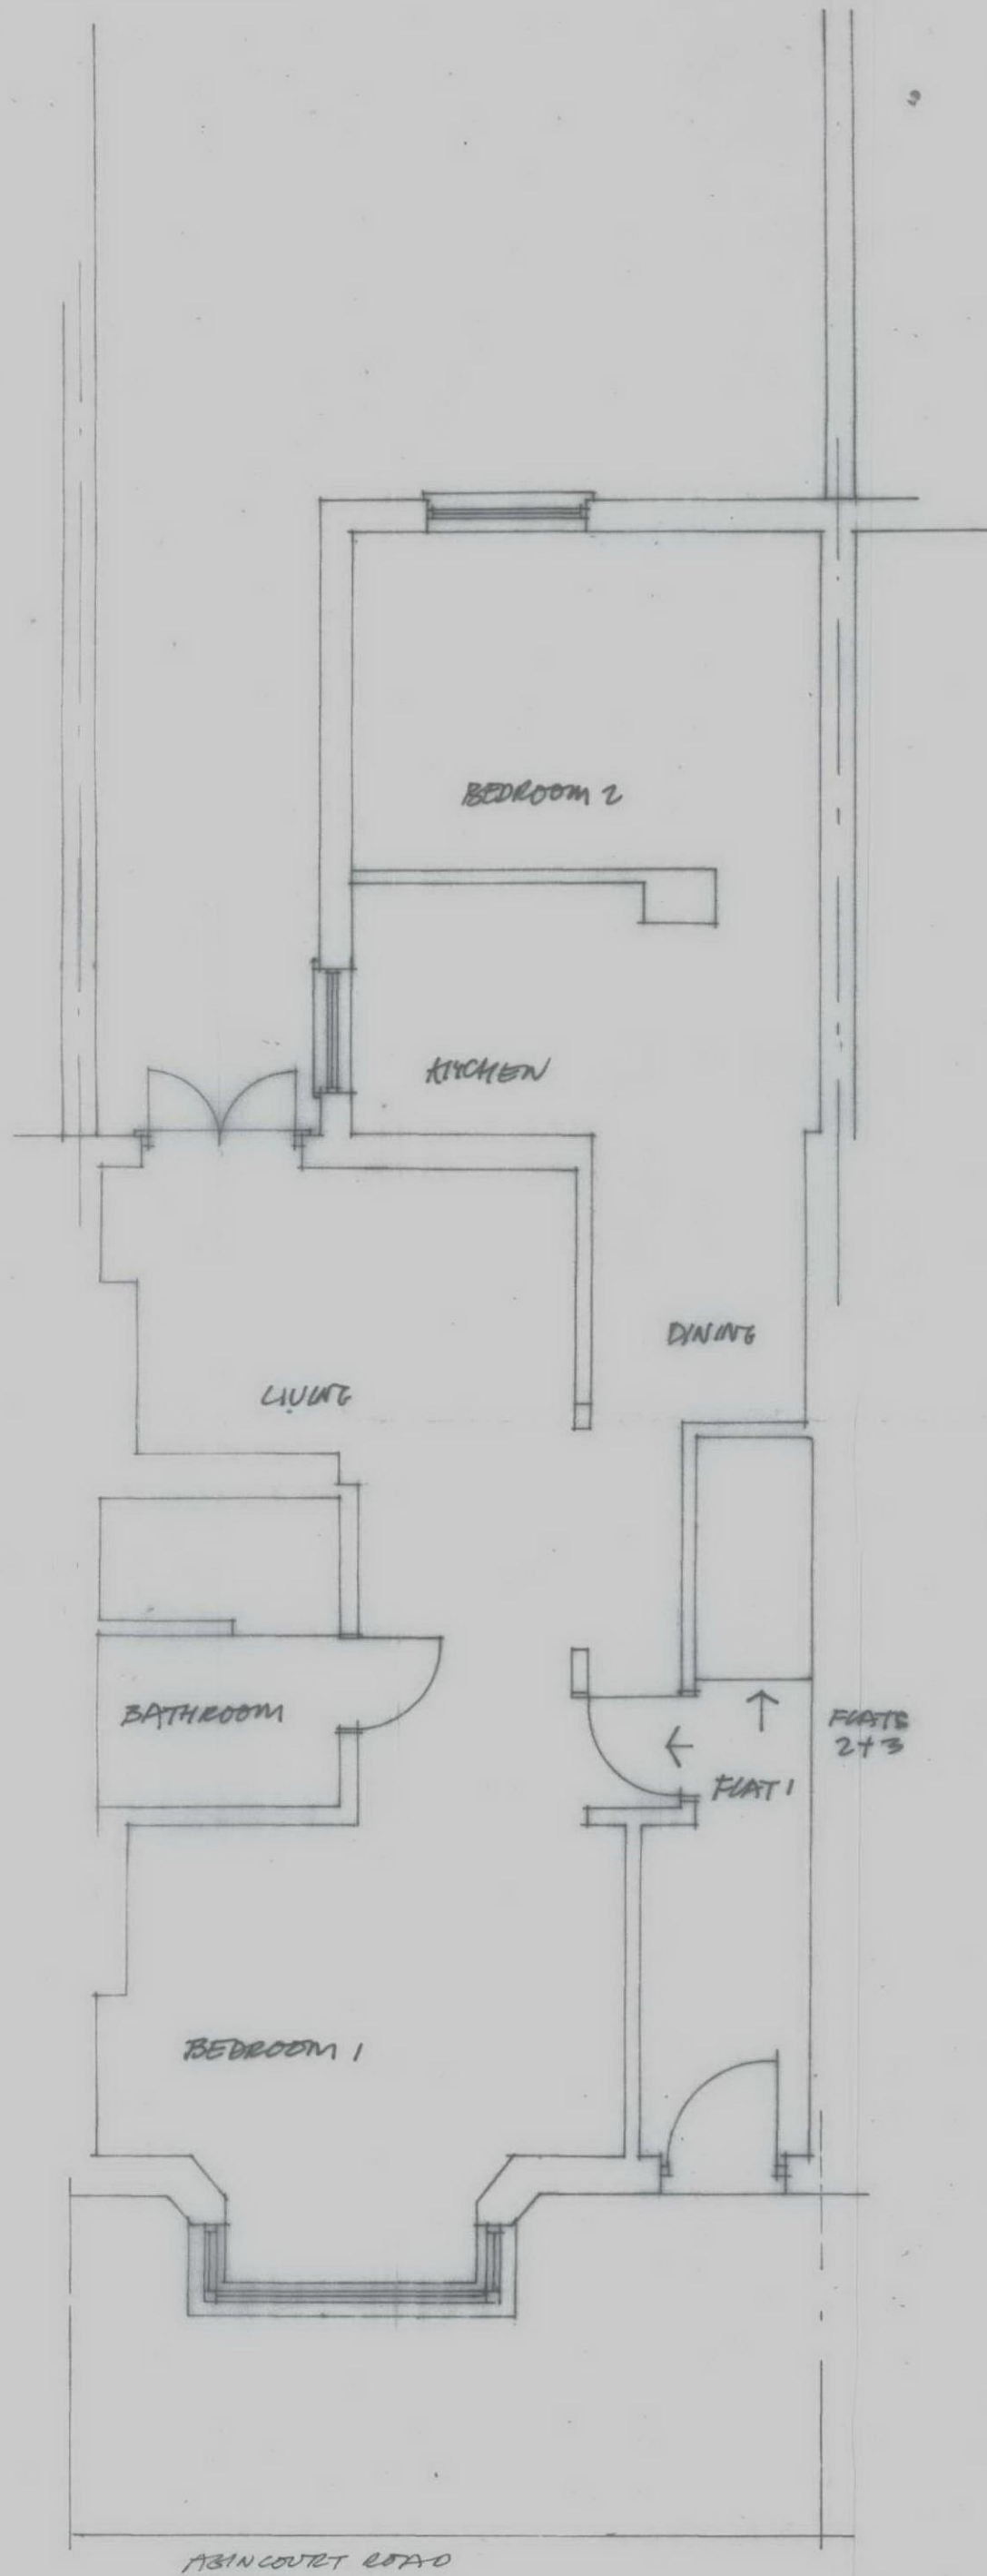

CAROLYN SQUIRE
 DIP ARCH RIBA
 122 CHURCH WALK
 LONDON N16 8QW
 TEL 020 7254 0624
 FAX 020 7503 9769

JOB NO: 1017/1

DATE: APRIL 10


SCALE: 1:50

PROJECT: FLAT 1, 5 ABINCOURT RD
 LONDON NW3

DRAWING: EXISTING PLAN



REAR ELEVATION

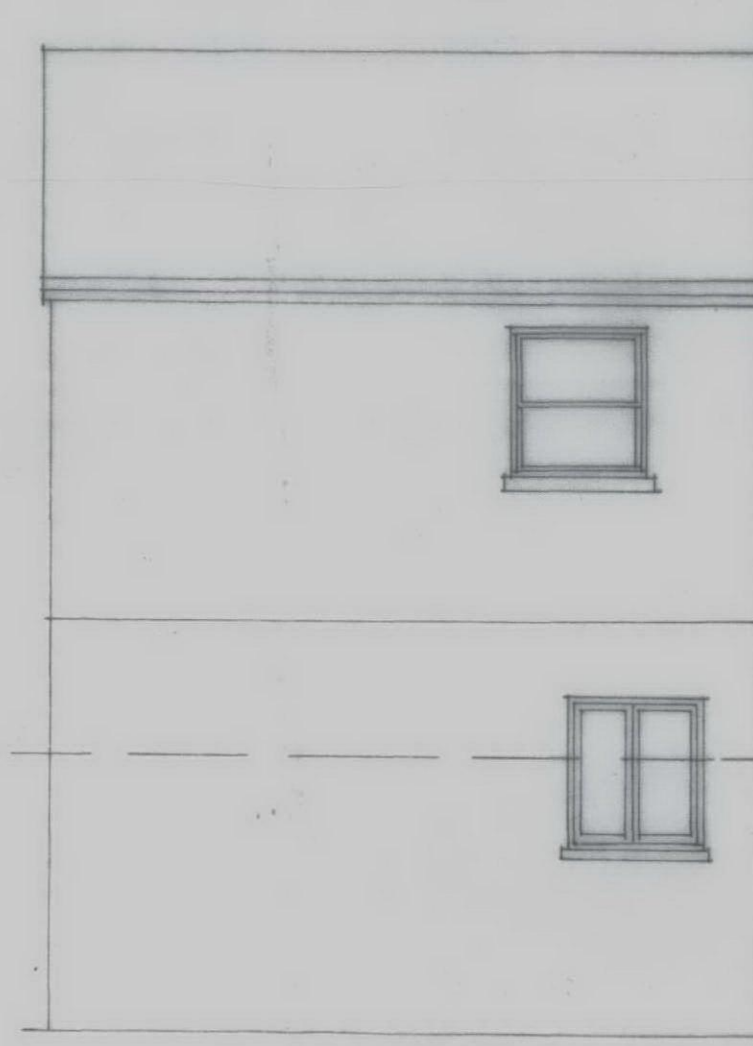

NORTH ELEVATION

CAROLYN SQUIRE
DIP ARCH RIBA
122 CHURCH WALK
LONDON N16 8QW
TEL 020 7254 0624
FAX 020 7503 9769

JOB No: 1017/2
DATE: APRIL 10
SCALE: 1:50

PROJECT: FLAT 1, 5 AGINCOURT RD
LONDON NW3

DRAWING: EXISTING ELEVATIONS