




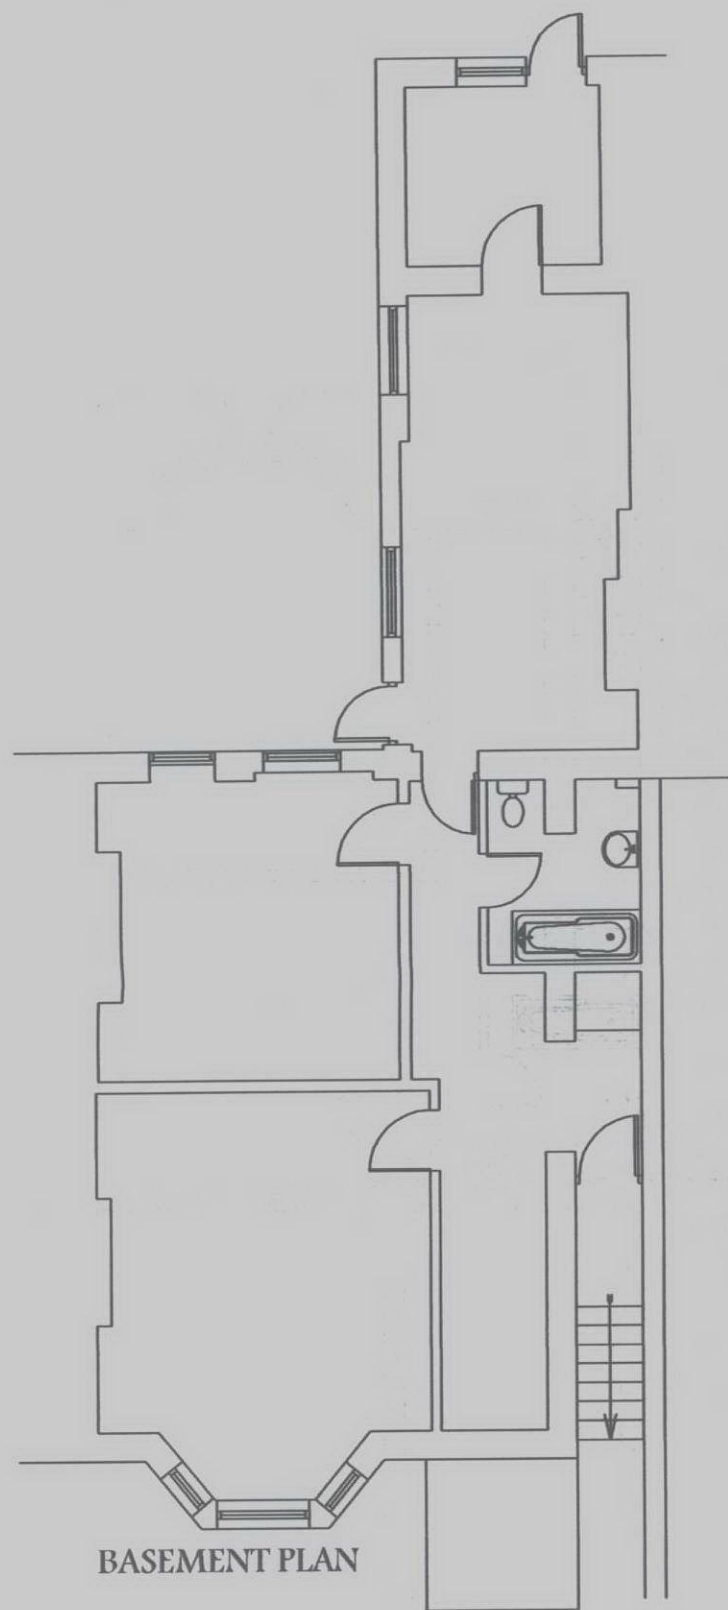


Revision		Date		
NABIL IBRAHIM 18 Winns Avenue London E17 4EL Tel. 02031327755 Fax. 07092038838		Drawing Title PROPOSED BASEMENT AND GROUND FLOOR PLAN		
Job Title 14 LADY MARGARET ROAD LONDON NW5 2XS				Drawing No. 76A08
Scale 1/100	Date March 10	Drawn By N.I.	Revision	

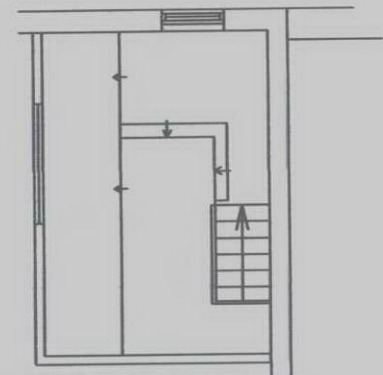

THIRD FLOOR PLAN

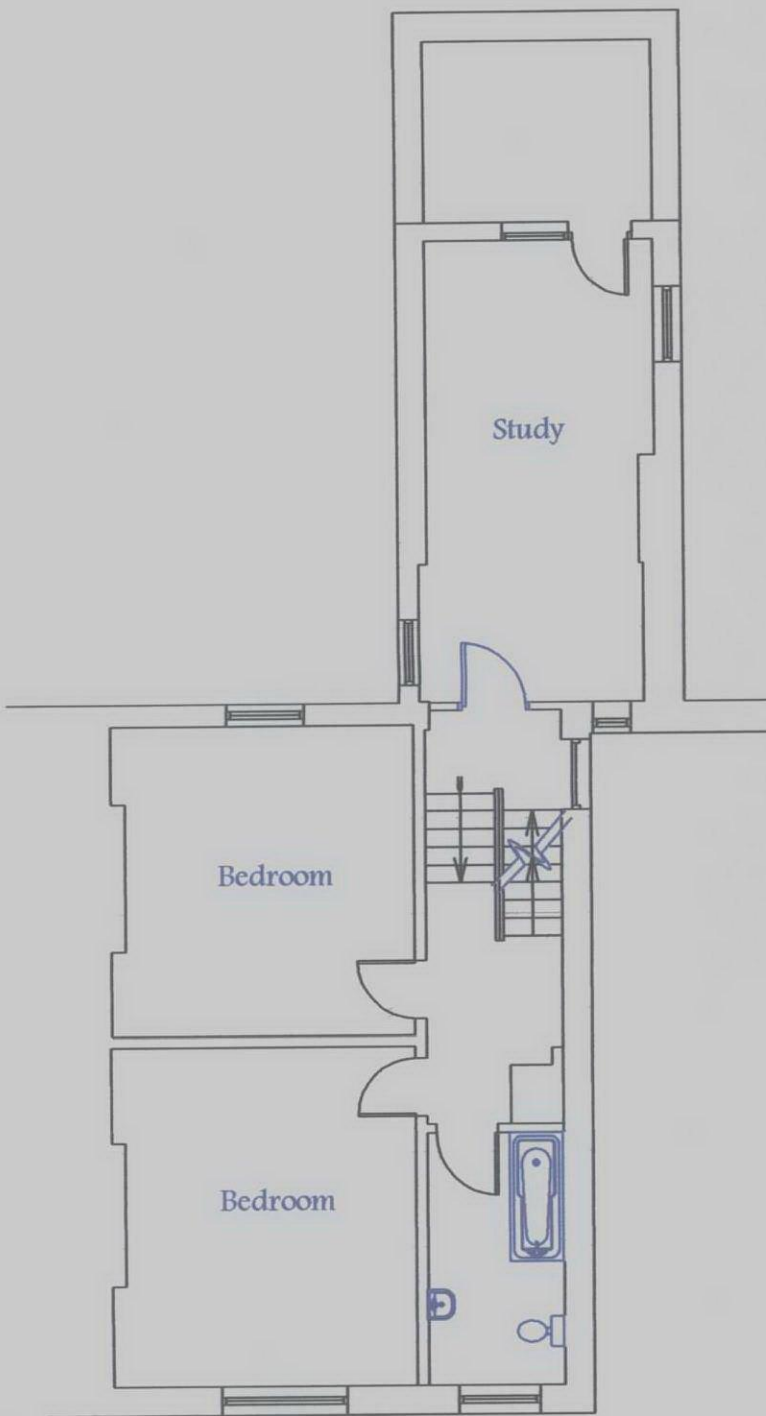

FIRST FLOOR PLAN

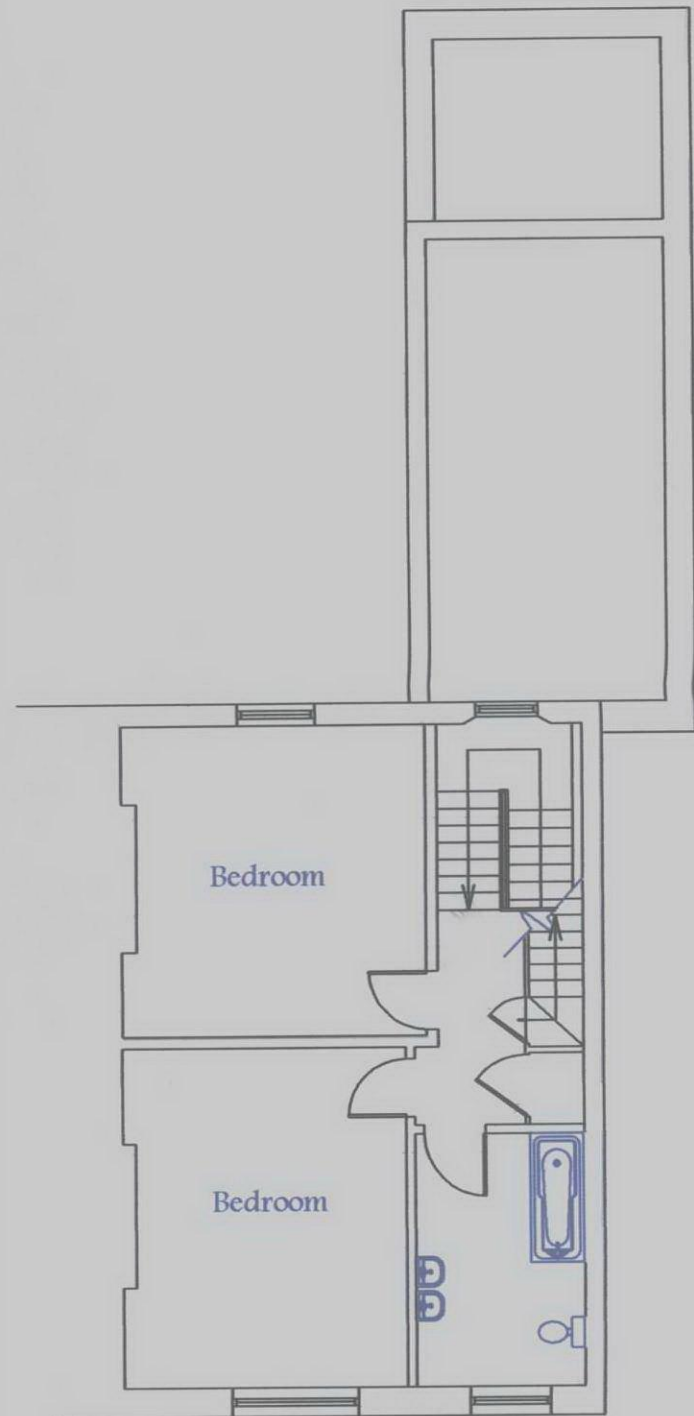

SECOND FLOOR PLAN

NABIL IBRAHIM 18 Winns Avenue London E17 4EL Tel. 02031327755 Fax. 07092038838		Drawing Title PROPOSED FIRST, SECOND AND THIRD FLOOR PLANS	
Job Title 14 LADY MARGARET ROAD LONDON NW5 2XS		Drawing No. 76A09	
Scale 1/100	Date March 10	Drawn By N.I.	Revision