



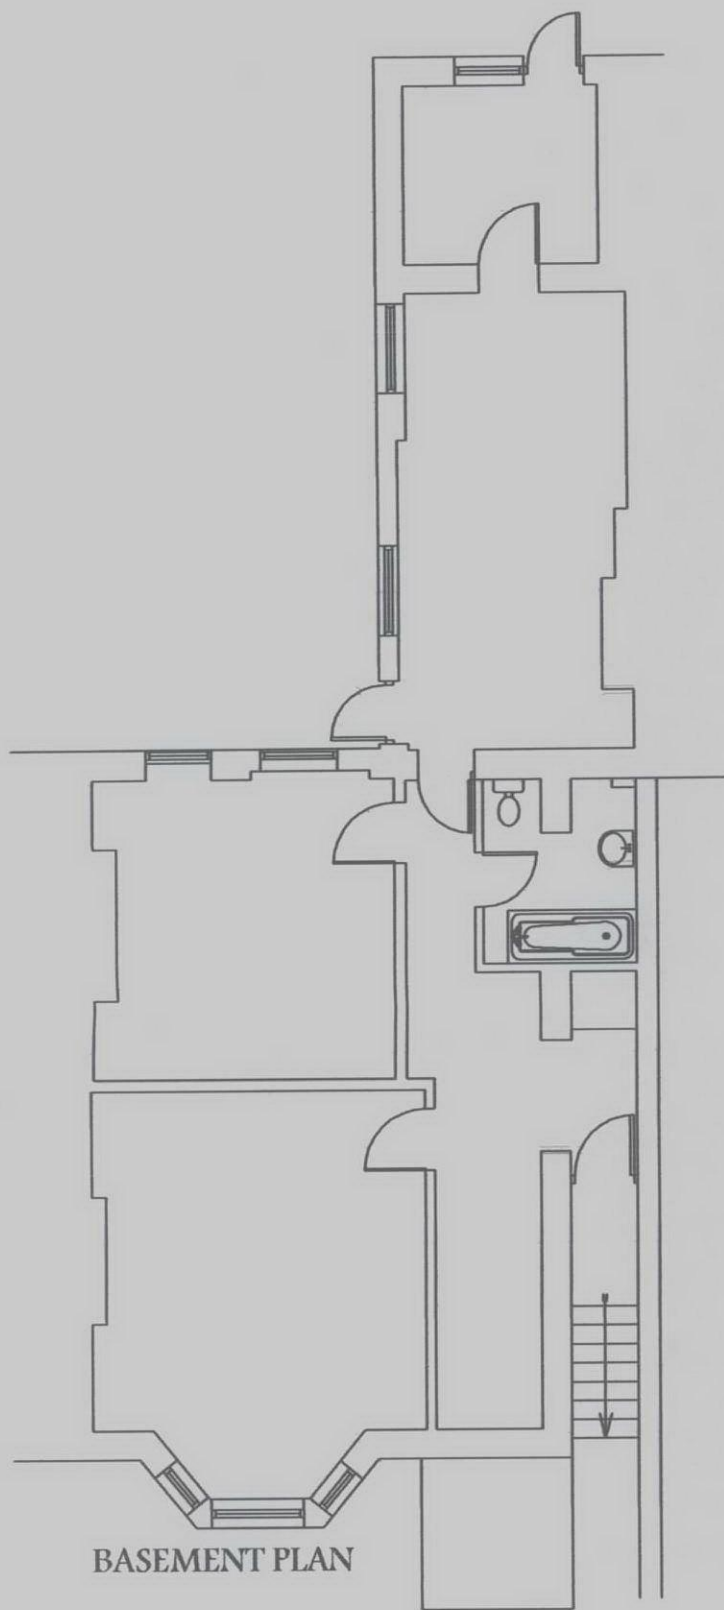


BASEMENT PLAN

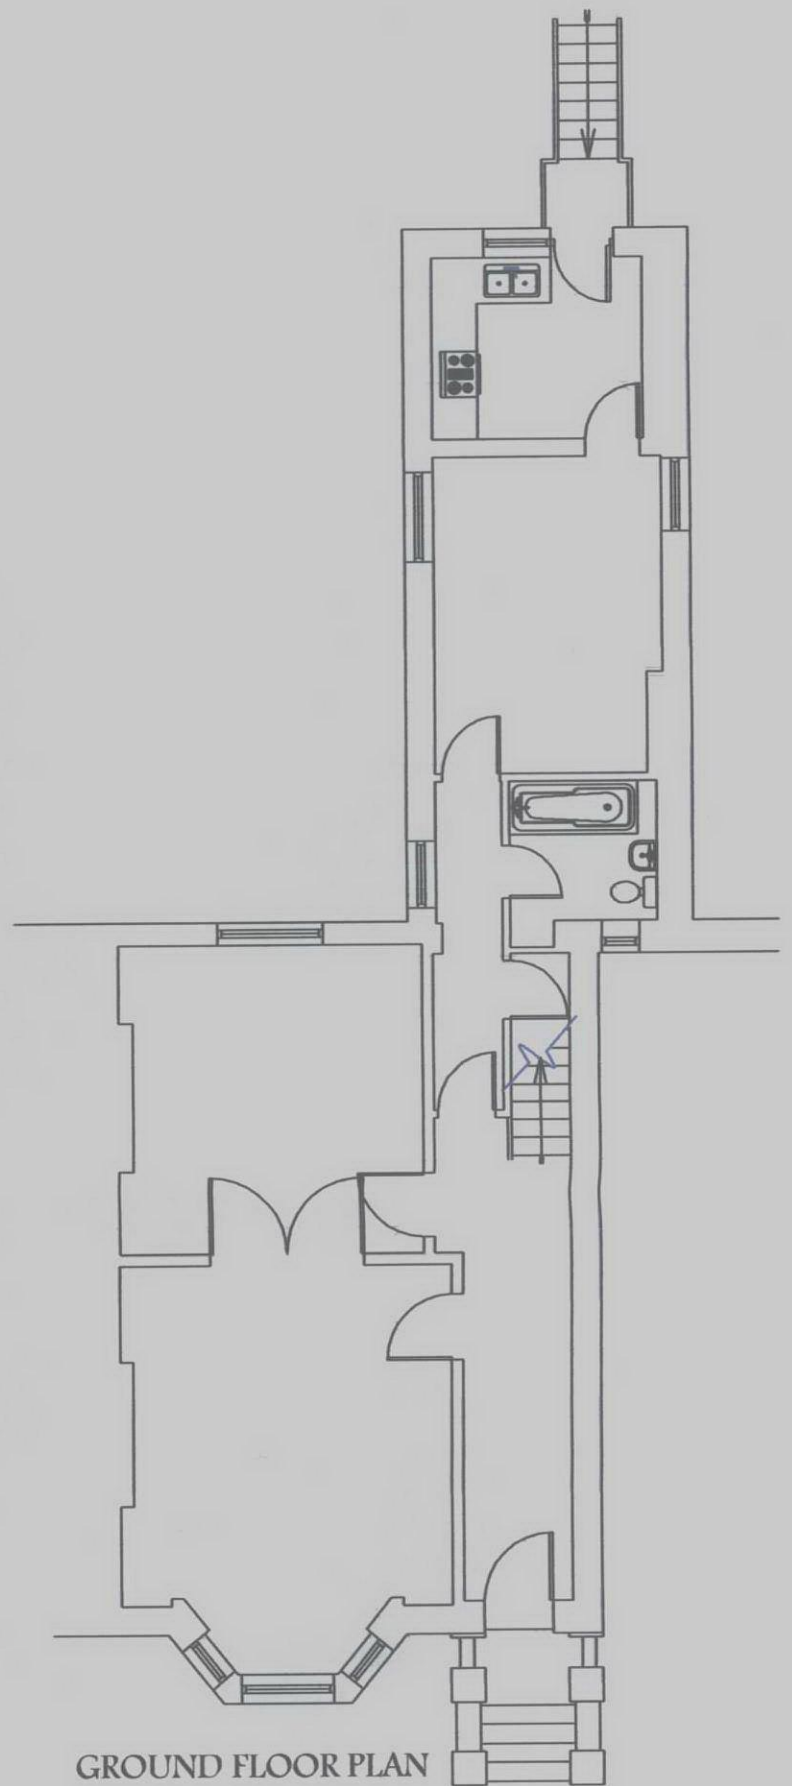


GROUND FLOOR PLAN


Revision		Date	
NABIL IBRAHIM 18 Winns Avenue London E17 4EL Tel. 02031327755 Fax. 07092038838		Drawing Title	
		EXISTING BASEMENT AND GROUND FLOOR PLAN	
Job Title 14 LADY MARGARET ROAD LONDON NW5 2XS		Drawing No.	
		76A10	
Scale	Date	Drawn By	Revision
1/100	March 10	N.I.	

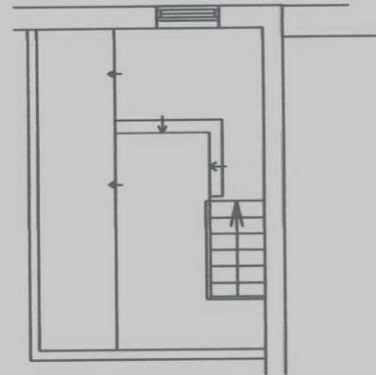

THIRD FLOOR PLAN

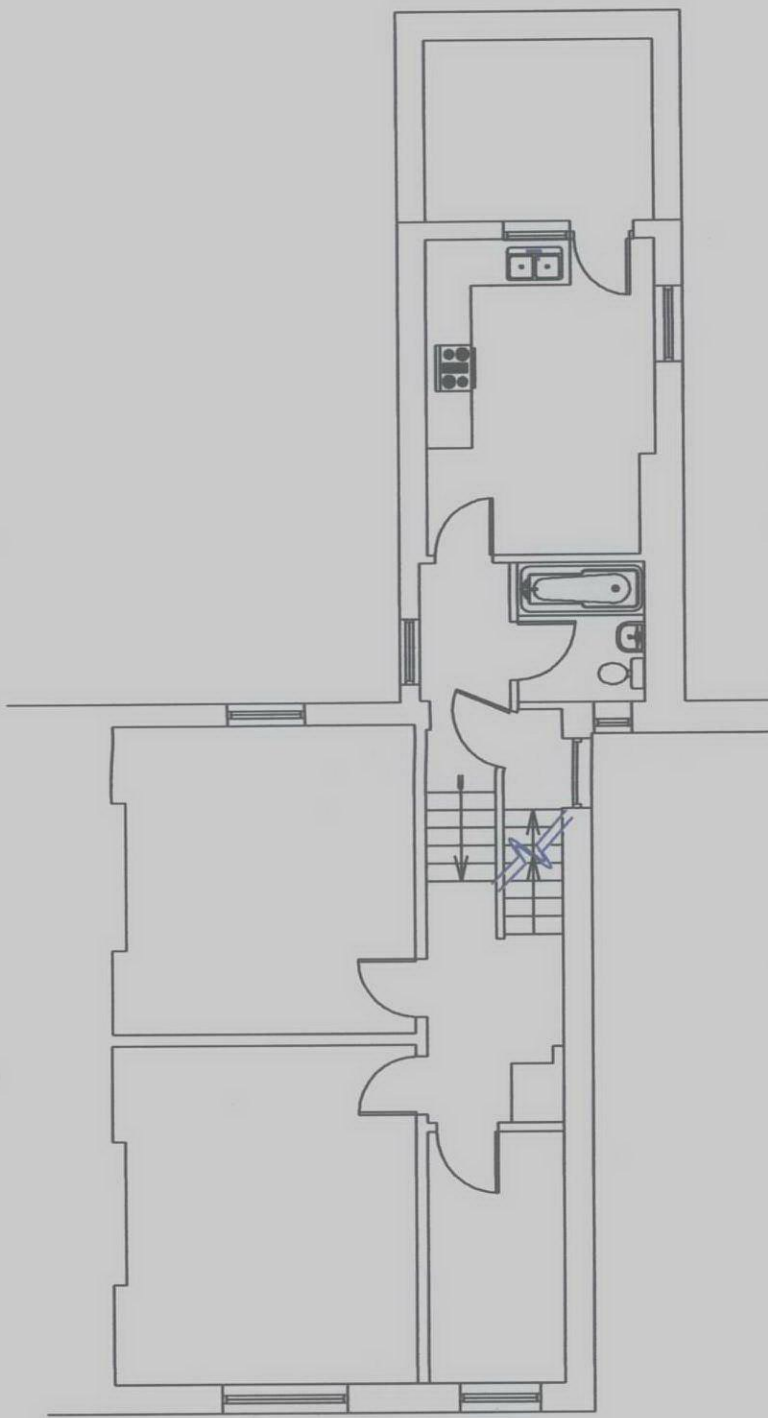

FIRST FLOOR PLAN

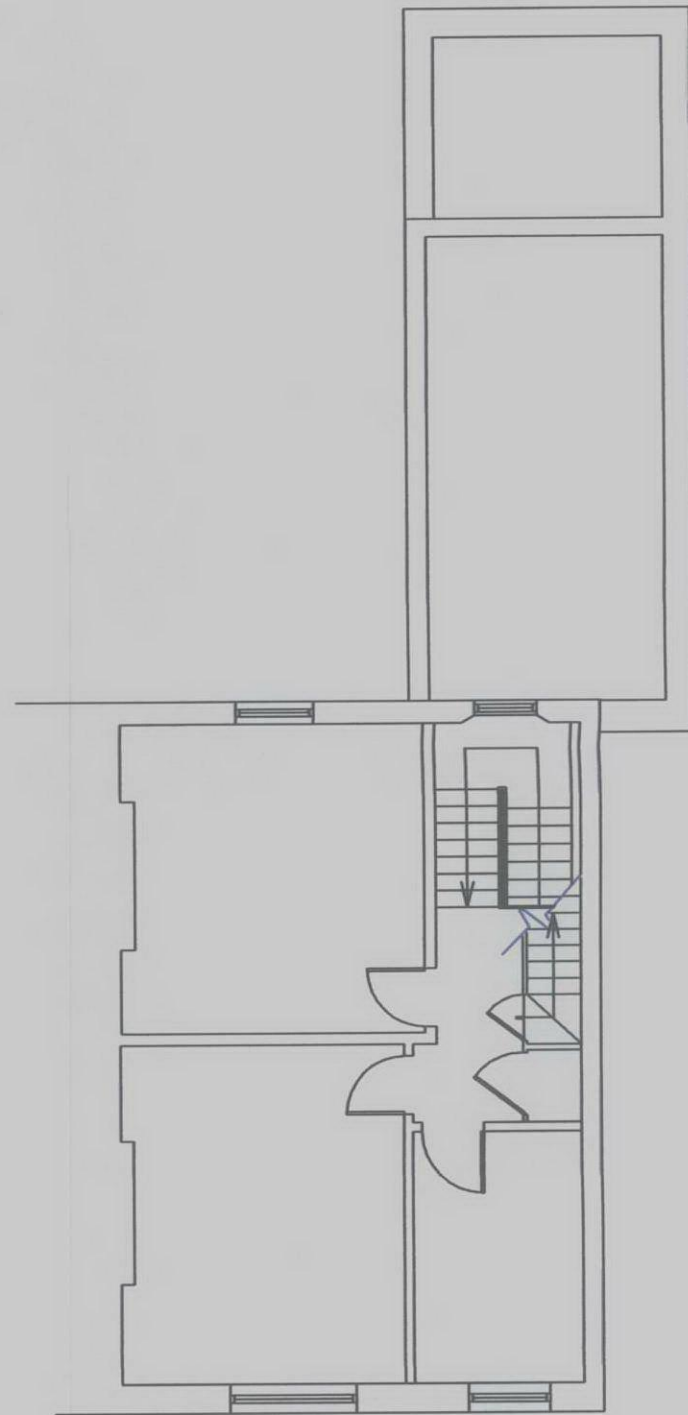

SECOND FLOOR PLAN

NABIL IBRAHIM 18 Winns Avenue London E17 4EL Tel. 02031327755 Fax. 07092038838		Revision		Date	
		Drawing Title		Drawing No.	
Job Title 14 LADY MARGARET ROAD LONDON NW5 2XS		EXISTING FIRST, SECOND AND THIRD FLOOR PLANS		76A11	
				Scale	Date
				1/100	March 10
				Drawn By	Revision
				N.I.	