
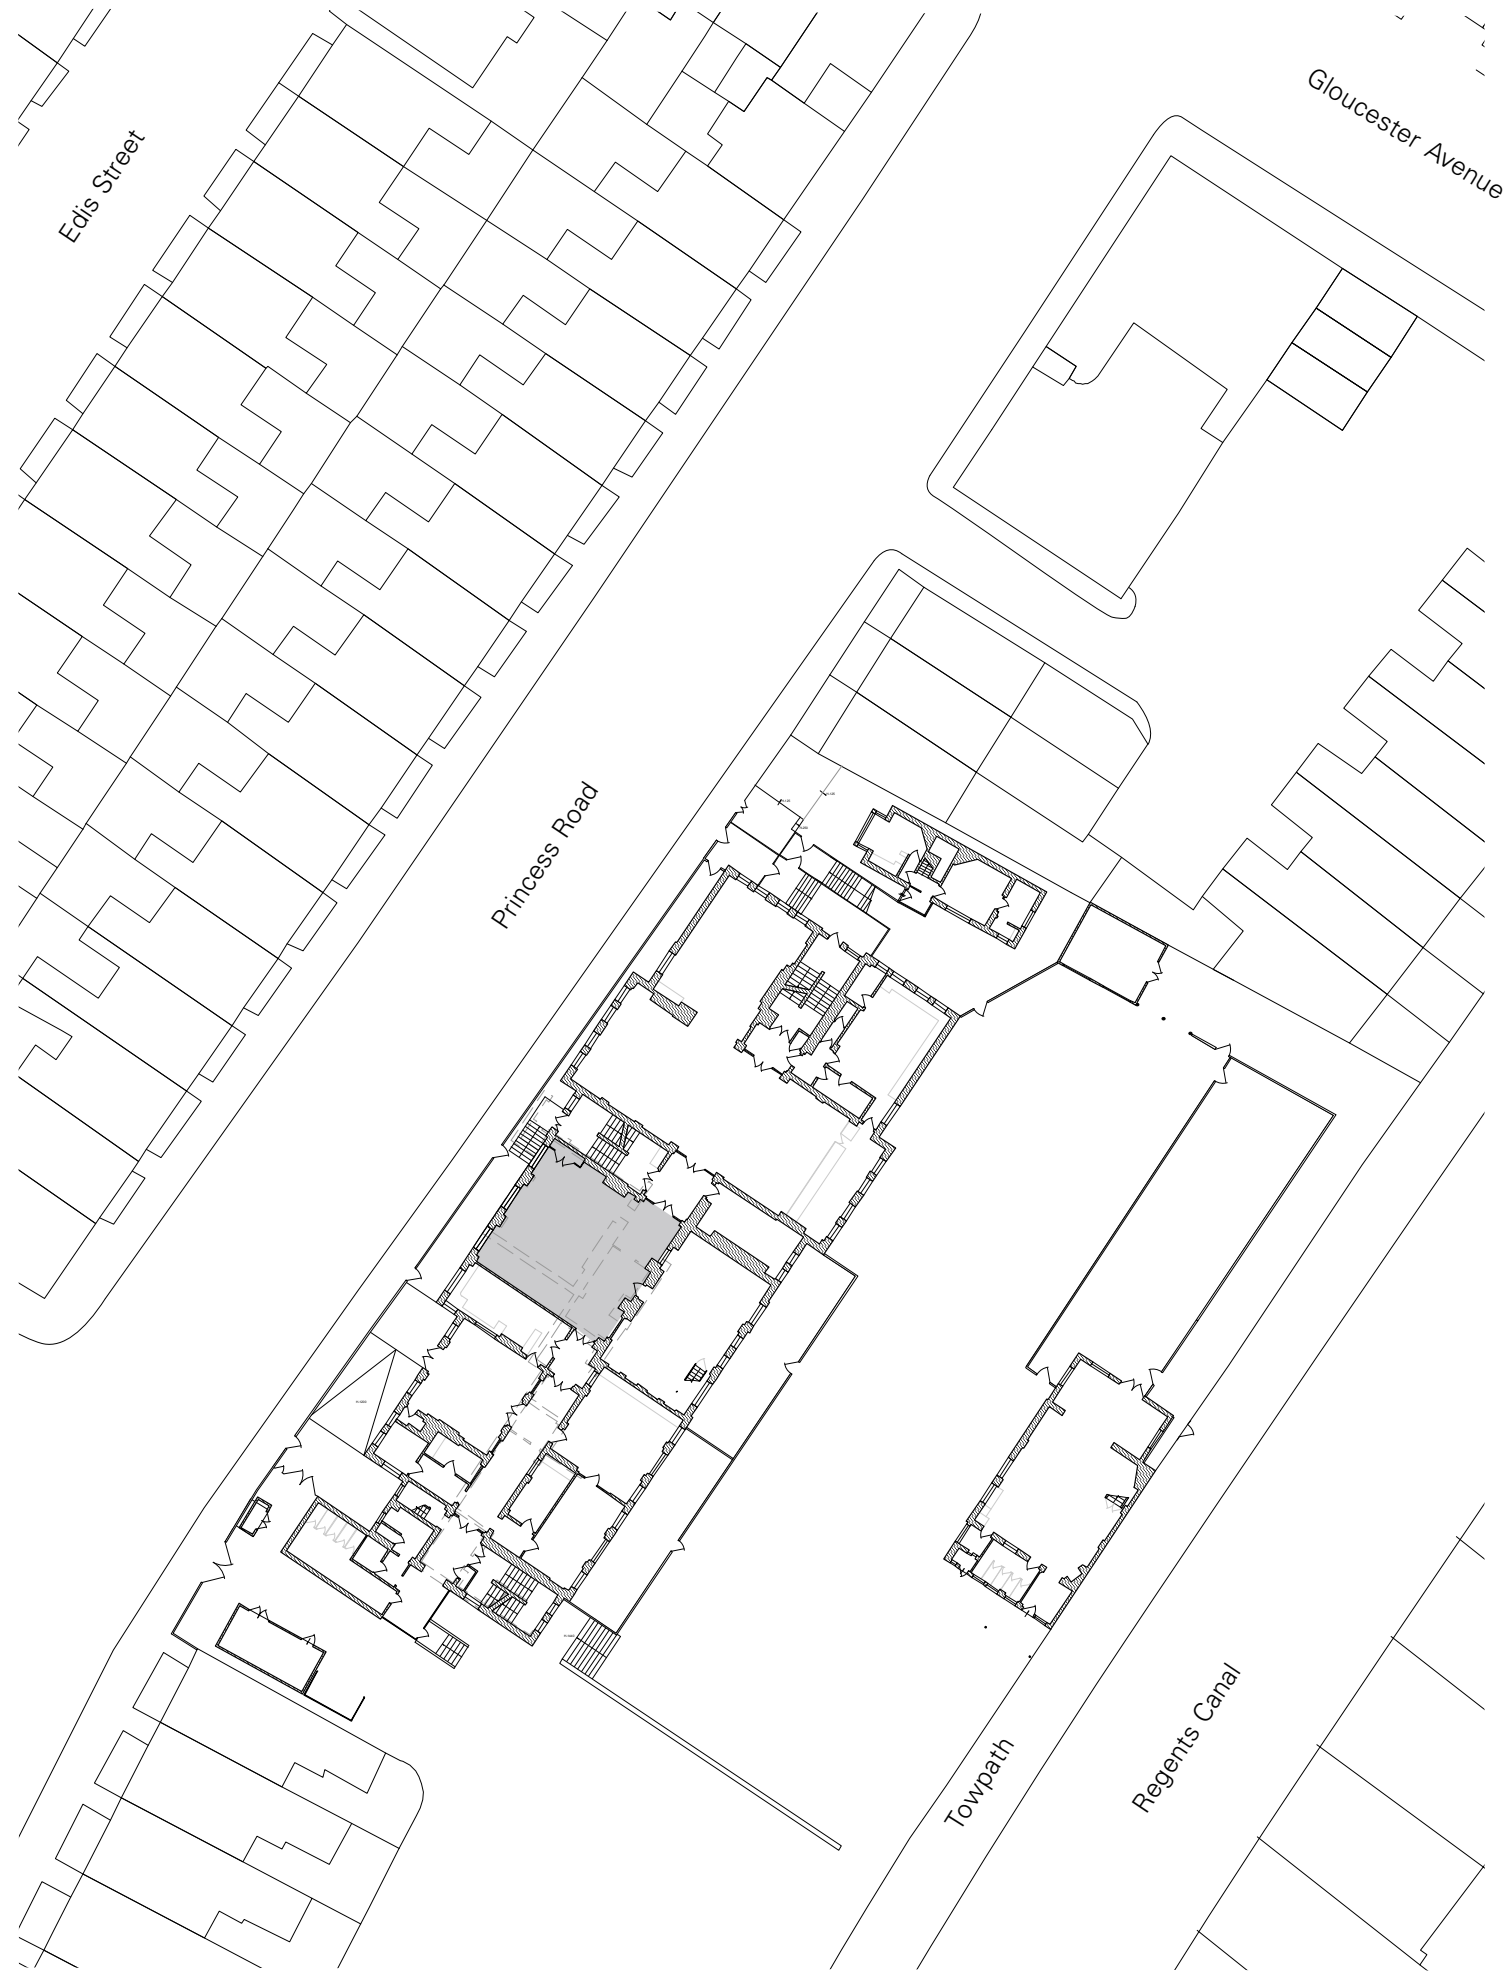


**Location Plan**  
Scale 1:1250

 

**Site Plan**  
Scale 1:500

## PLANNING

Notes:  
All dimensions in mm unless otherwise indicated.  
Do not scale off drawings.  
All dimensions to be checked on site.

- - - - - Site boundary
- - - - - Extent of land owned by applicant

Revisions:

**Adams & Sutherland**  
architecture landscape urban design

Tel: 020 7267 1747  
Fax: 020 7482 2359  
info@adams-sutherland.co.uk  
Studio 1K, Highgate Business Centre  
33 Greenwood Place, London NW5 1LB

Client LB Camden / PHPS

Job Primrose Hill Primary School

Drawing No. AS\_190\_EX\_001

Drawing Title Location & Site Plan

|       |                |           |    |
|-------|----------------|-----------|----|
| Date  | 28.04.10       | Drawn:    | SI |
| Scale | 1:1250 / 1:500 | Checked:  | JB |
|       |                | Approved: | LA |

DO NOT SCALE FROM DRAWING  
ALL DIMENSIONS TO BE CHECKED ON SITE  
COPYRIGHT ADAMS & SUTHERLAND LTD.