



General notes:
Drawings issued for planning only
Not to be used for construction
Levels provided do not relate to Ordinance Survey
Datum Level

KEY:
--- Assumed Site Boundary

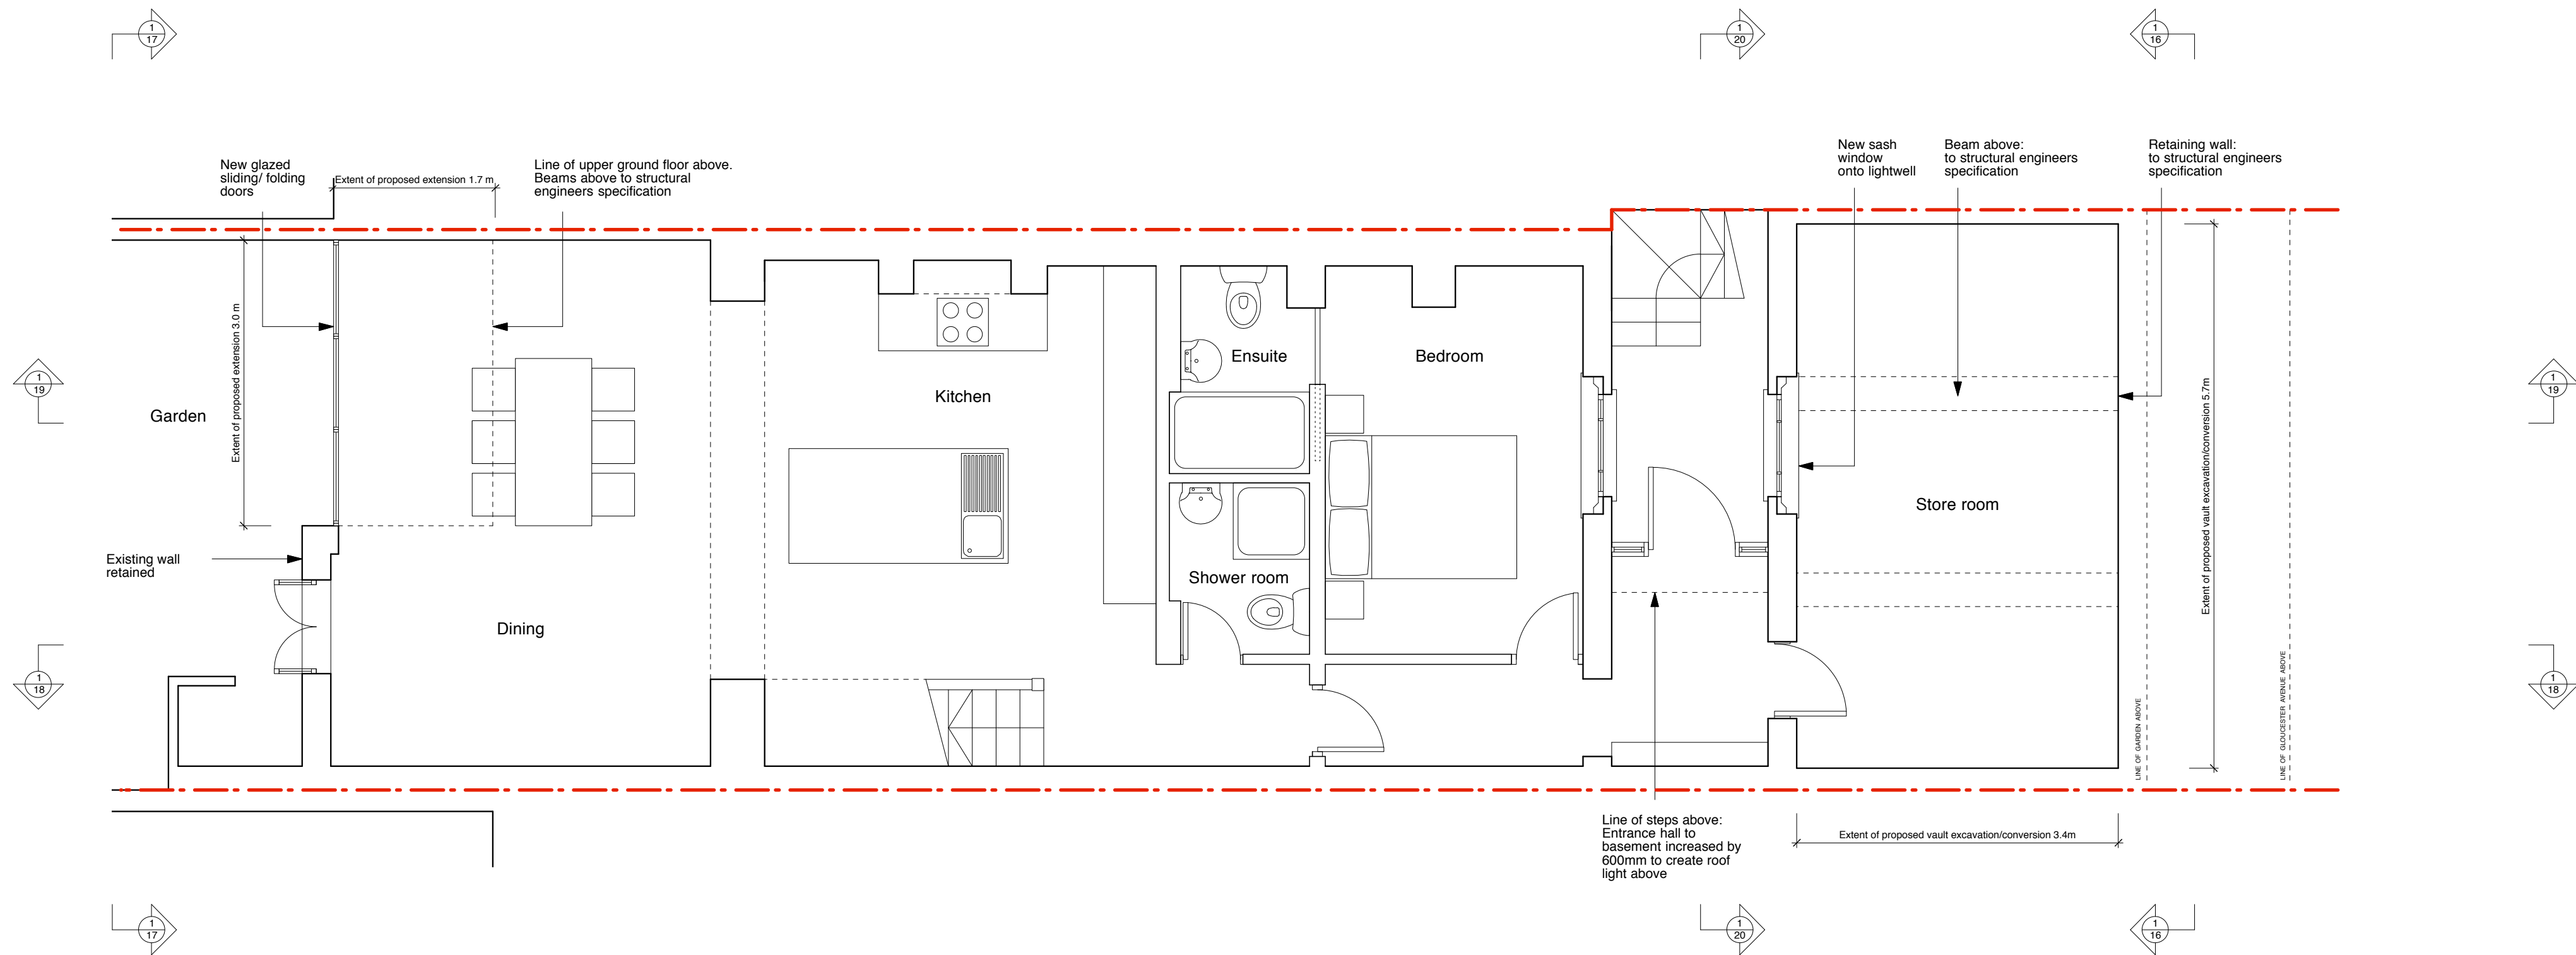

01 Lower Ground Floor Plan


 


P L A N N I N G

rev	date	comments	
project			
99 Gloucester Avenue Primrose Hill			
drawing title			
Proposed Lower Ground Floor Plan			
drawn	size	date	scale
MB	A1/A3	23 04 10	1:50/1:100
drawing number			revision
P102_11			-
REPORT DISCREPANCIES DO NOT SCALE FROM THIS DRAWING		USE LATEST REVISION CHECK DIMENSIONS ON SITE	

General notes:
Drawings issued for planning only
Not to be used for construction
Levels provided do not relate to Ordinance Survey
Datum Level

KEY:
--- Assumed Site Boundary

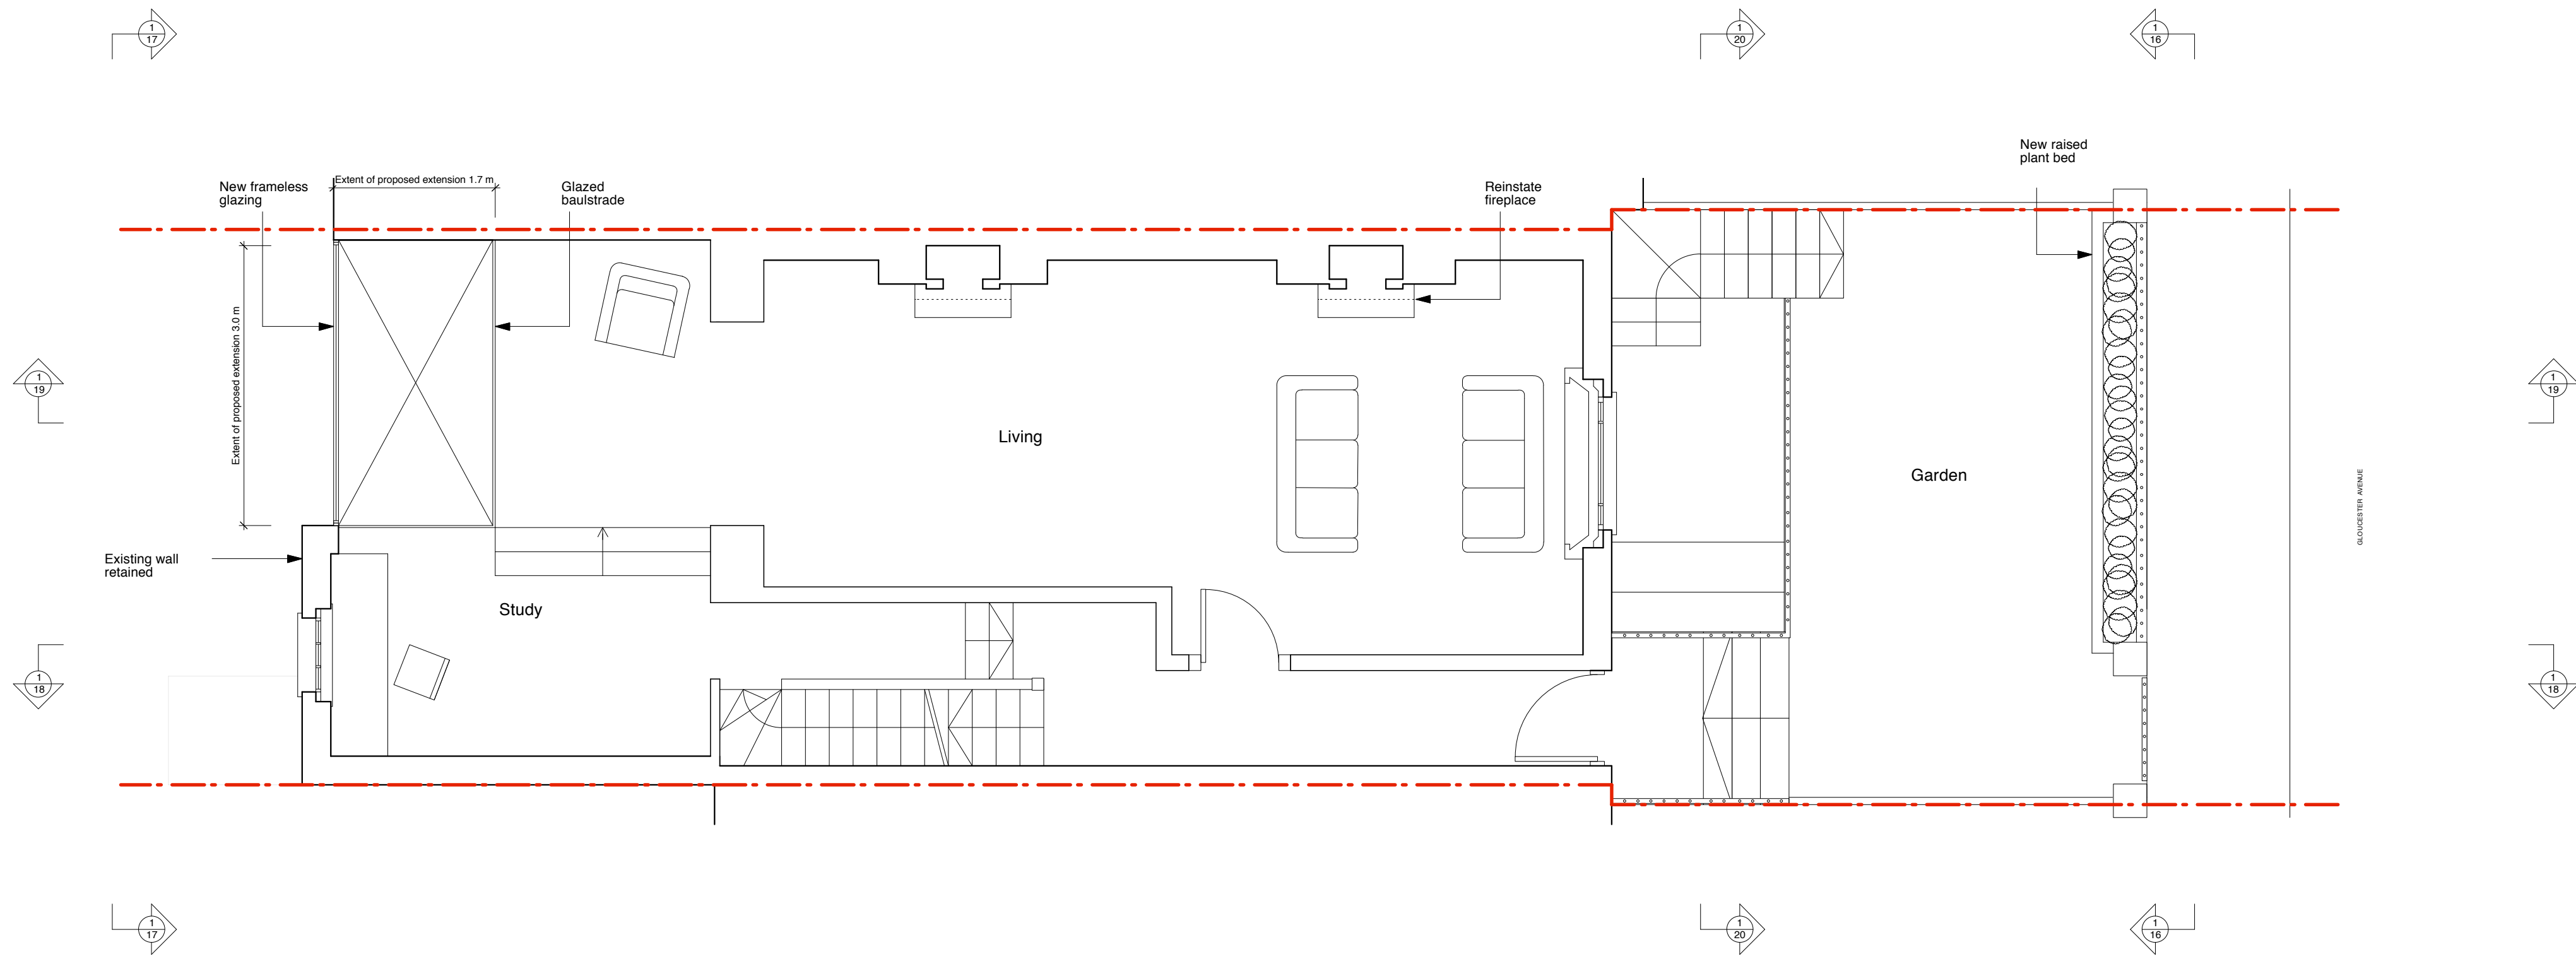 

01 Upper Ground Floor Plan





P L A N N I N G


rev	date	comments	
project			
99 Gloucester Avenue Primrose Hill			
drawing title			
Proposed Upper Ground Floor Plan			
drawn	size	date	scale
MB	A1/A3	23 04 10	1:50/1:100
drawing number			revision
P102_12			-
REPORT DISCREPANCIES DO NOT SCALE FROM THIS DRAWING		USE LATEST REVISION CHECK DIMENSIONS ON SITE	

General notes:
Drawings issued for planning only
Not to be used for construction
Levels provided do not relate to Ordinance Survey
Datum Level

KEY:
--- Assumed Site Boundary

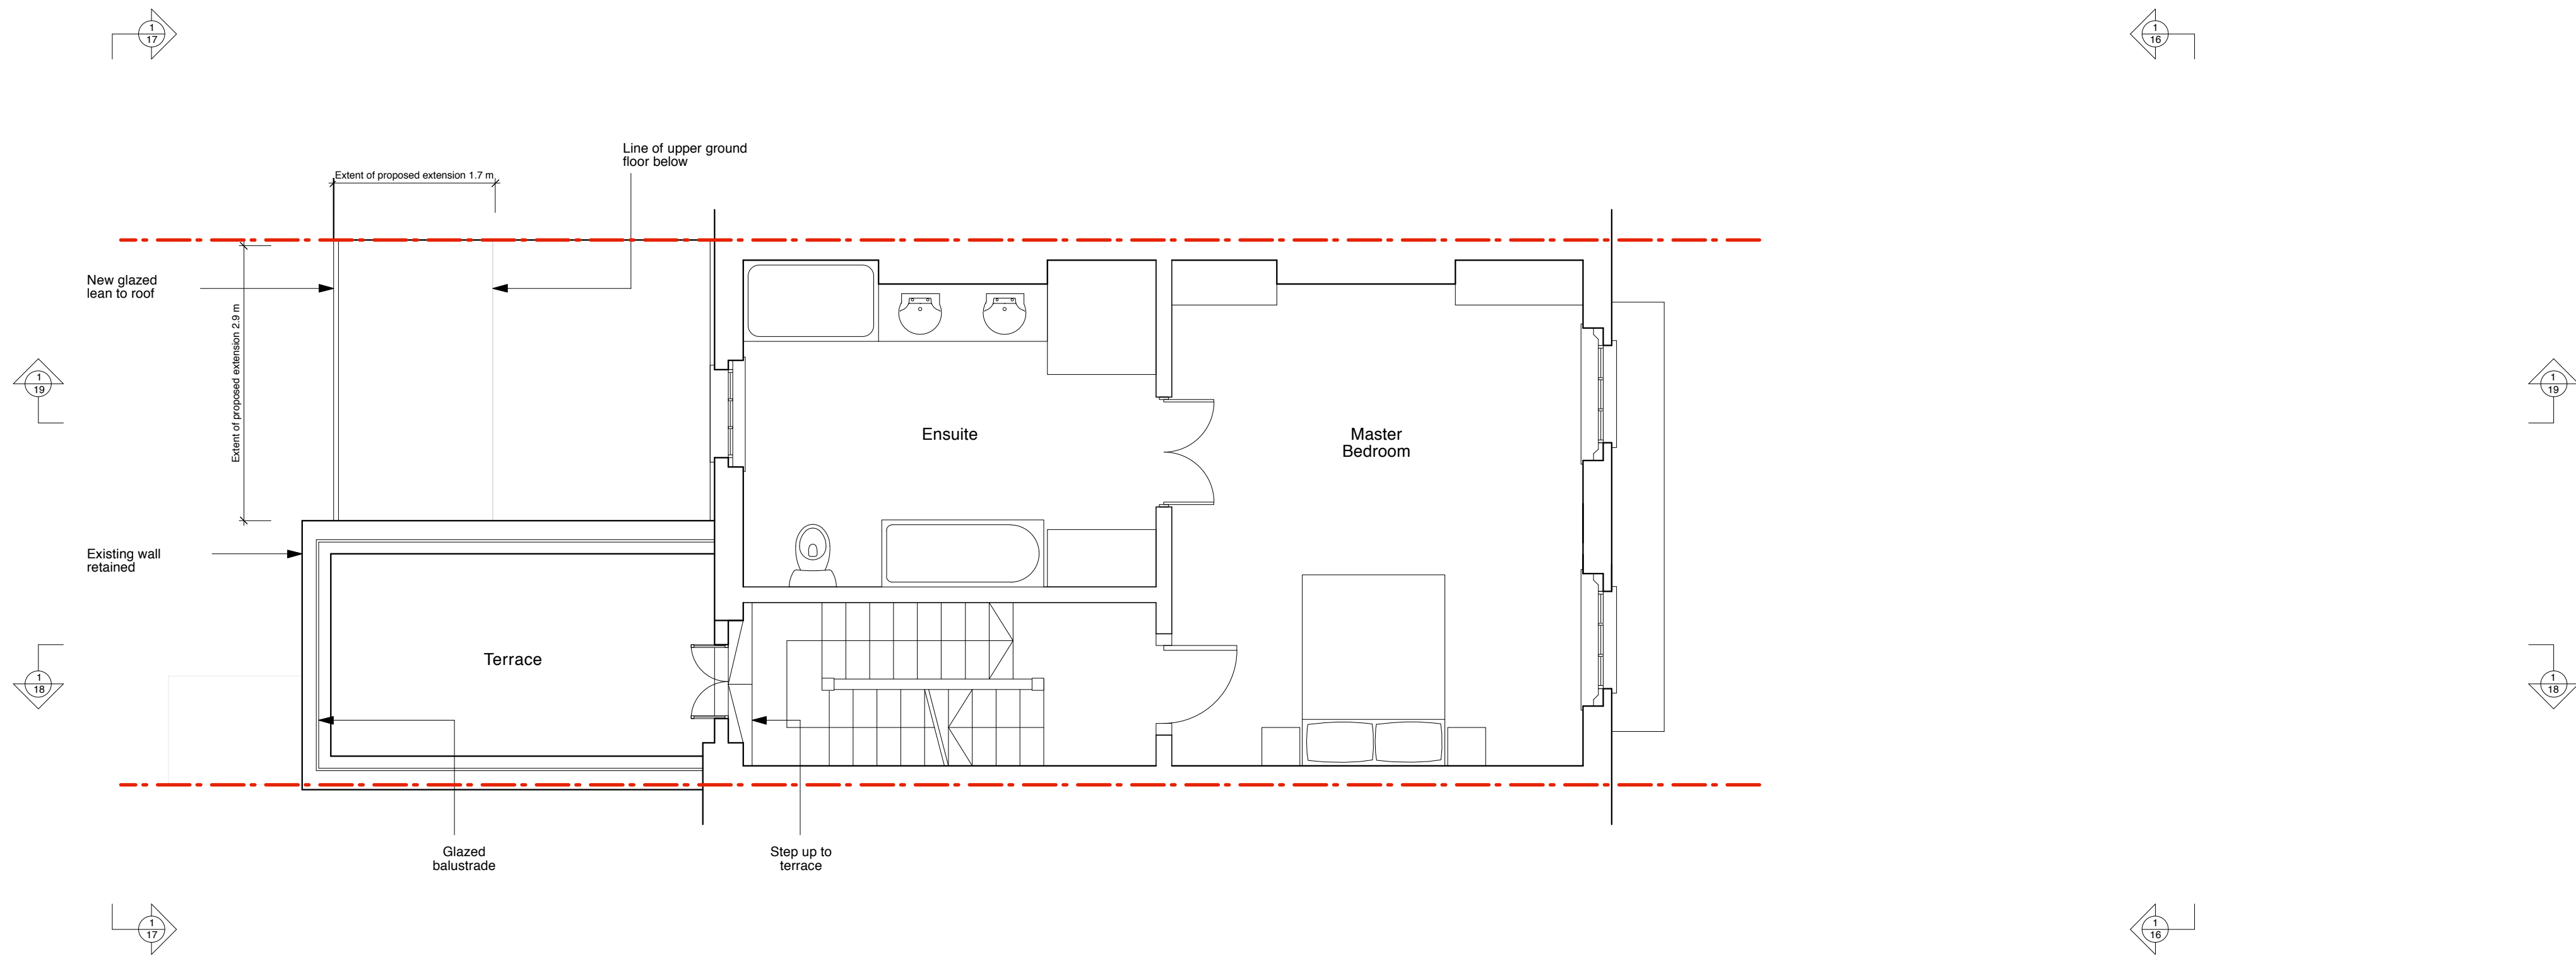 

01 First Floor Plan

 



P L A N N I N G

rev	date	comments	
project			
99 Gloucester Avenue Primrose Hill			
drawing title			
Proposed First Floor Plan			
drawn	size	date	scale
MB	A1/A3	23 04 10	1:50/1:100
drawing number			revision
P102_13			-
REPORT DISCREPANCIES DO NOT SCALE FROM THIS DRAWING		USE LATEST REVISION CHECK DIMENSIONS ON SITE	

notes

General notes:
Drawings issued for planning only
Not to be used for construction
Levels provided do not relate to Ordnance Survey
Datum Level

KEY:
--- Assumed Site Boundary

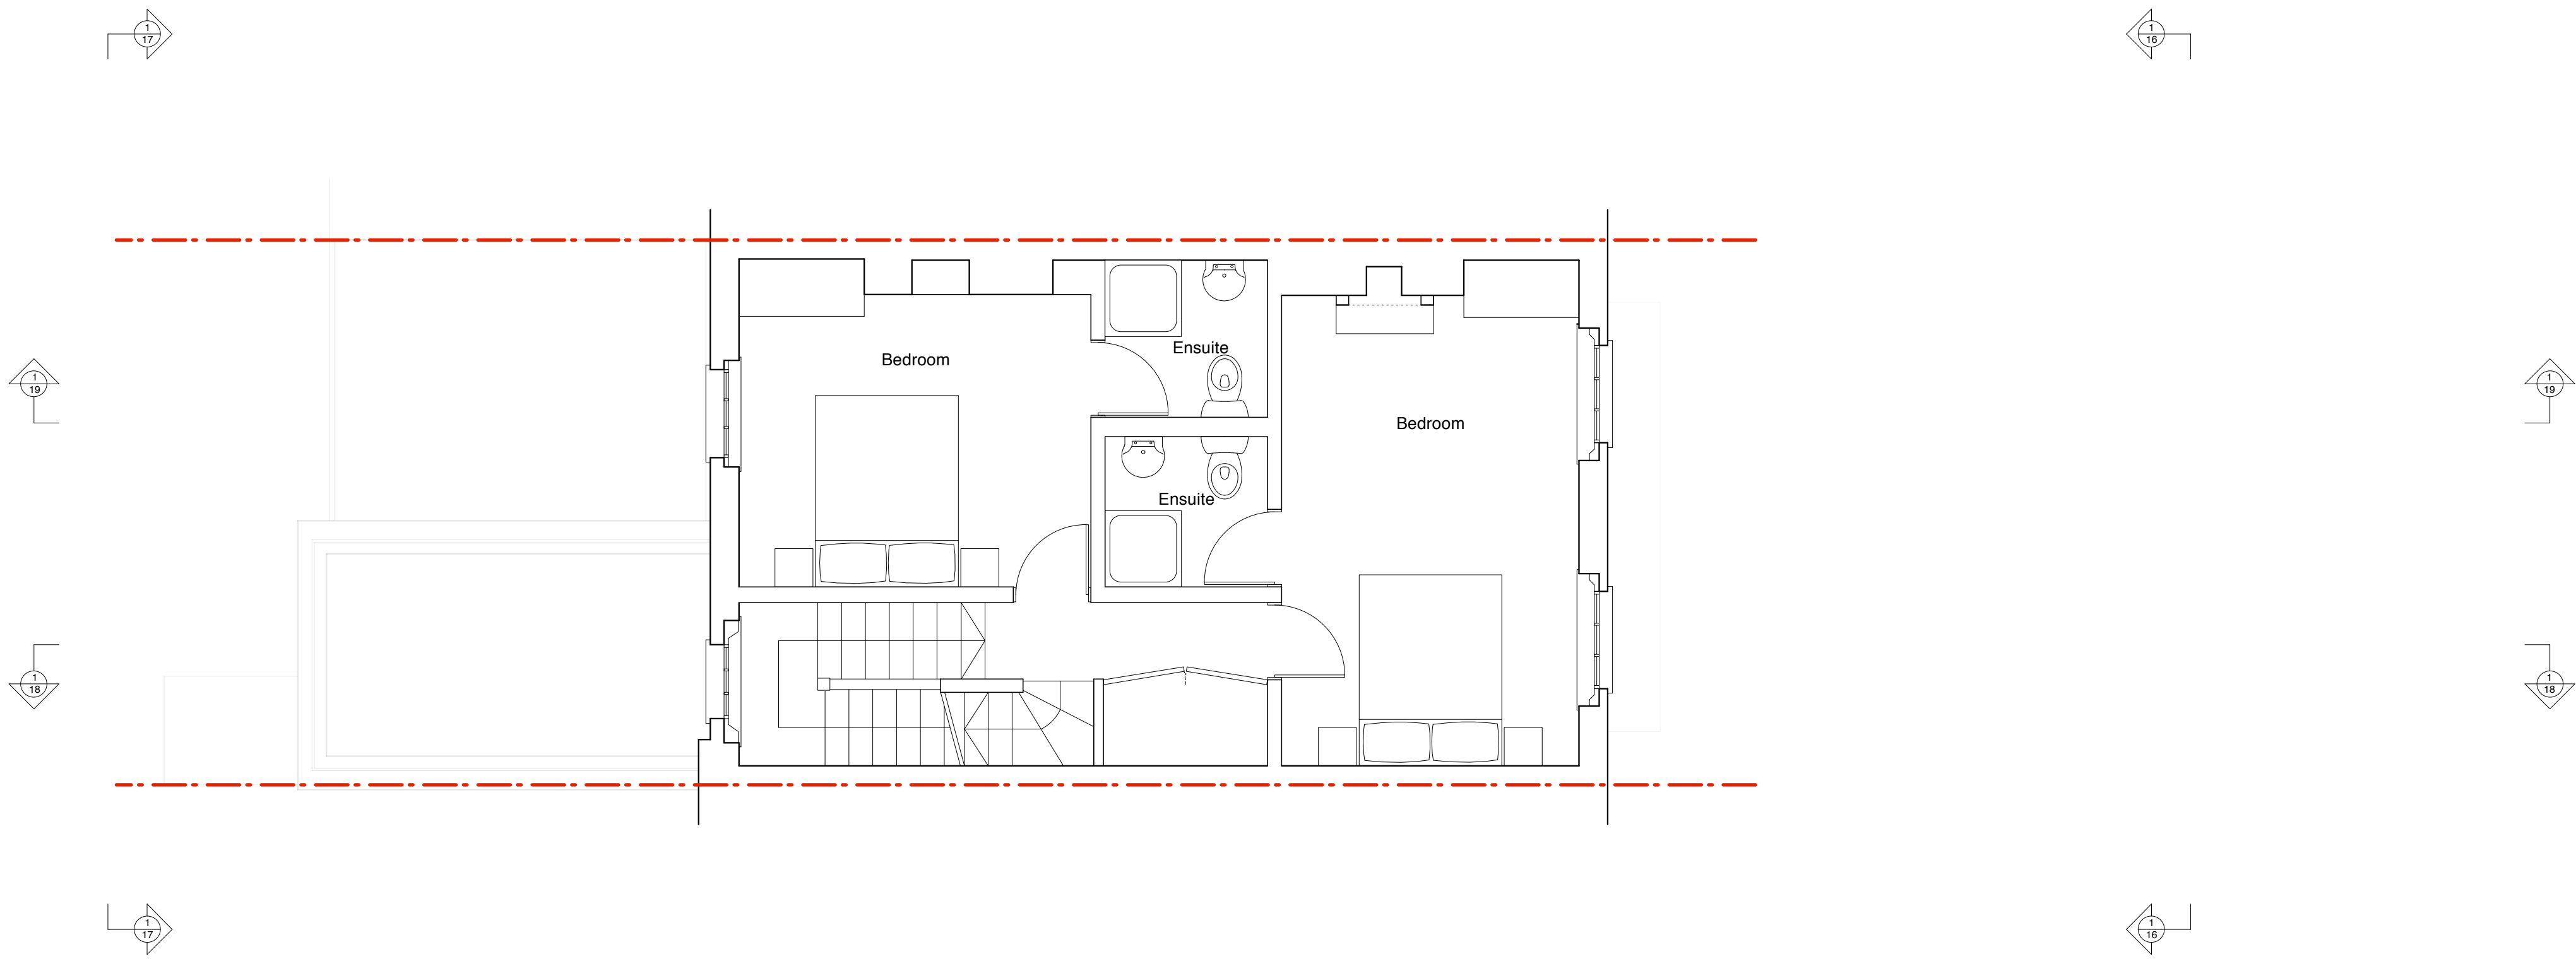 

01 Second Floor Plan




P L A N N I N G

rev	date	comments	
project			
99 Gloucester Avenue Primrose Hill			
drawing title			
Proposed Second Floor Plan			
drawn	size	date	scale
MB	A1/A3	23 04 10	1:50/1:100
drawing number			revision
P102_14			-
REPORT DISCREPANCIES DO NOT SCALE FROM THIS DRAWING		USE LATEST REVISION CHECK DIMENSIONS ON SITE	

notes

General notes:
Drawings issued for planning only
Not to be used for construction
Levels provided do not relate to Ordinance Survey
Datum Level

KEY:
--- Assumed Site Boundary

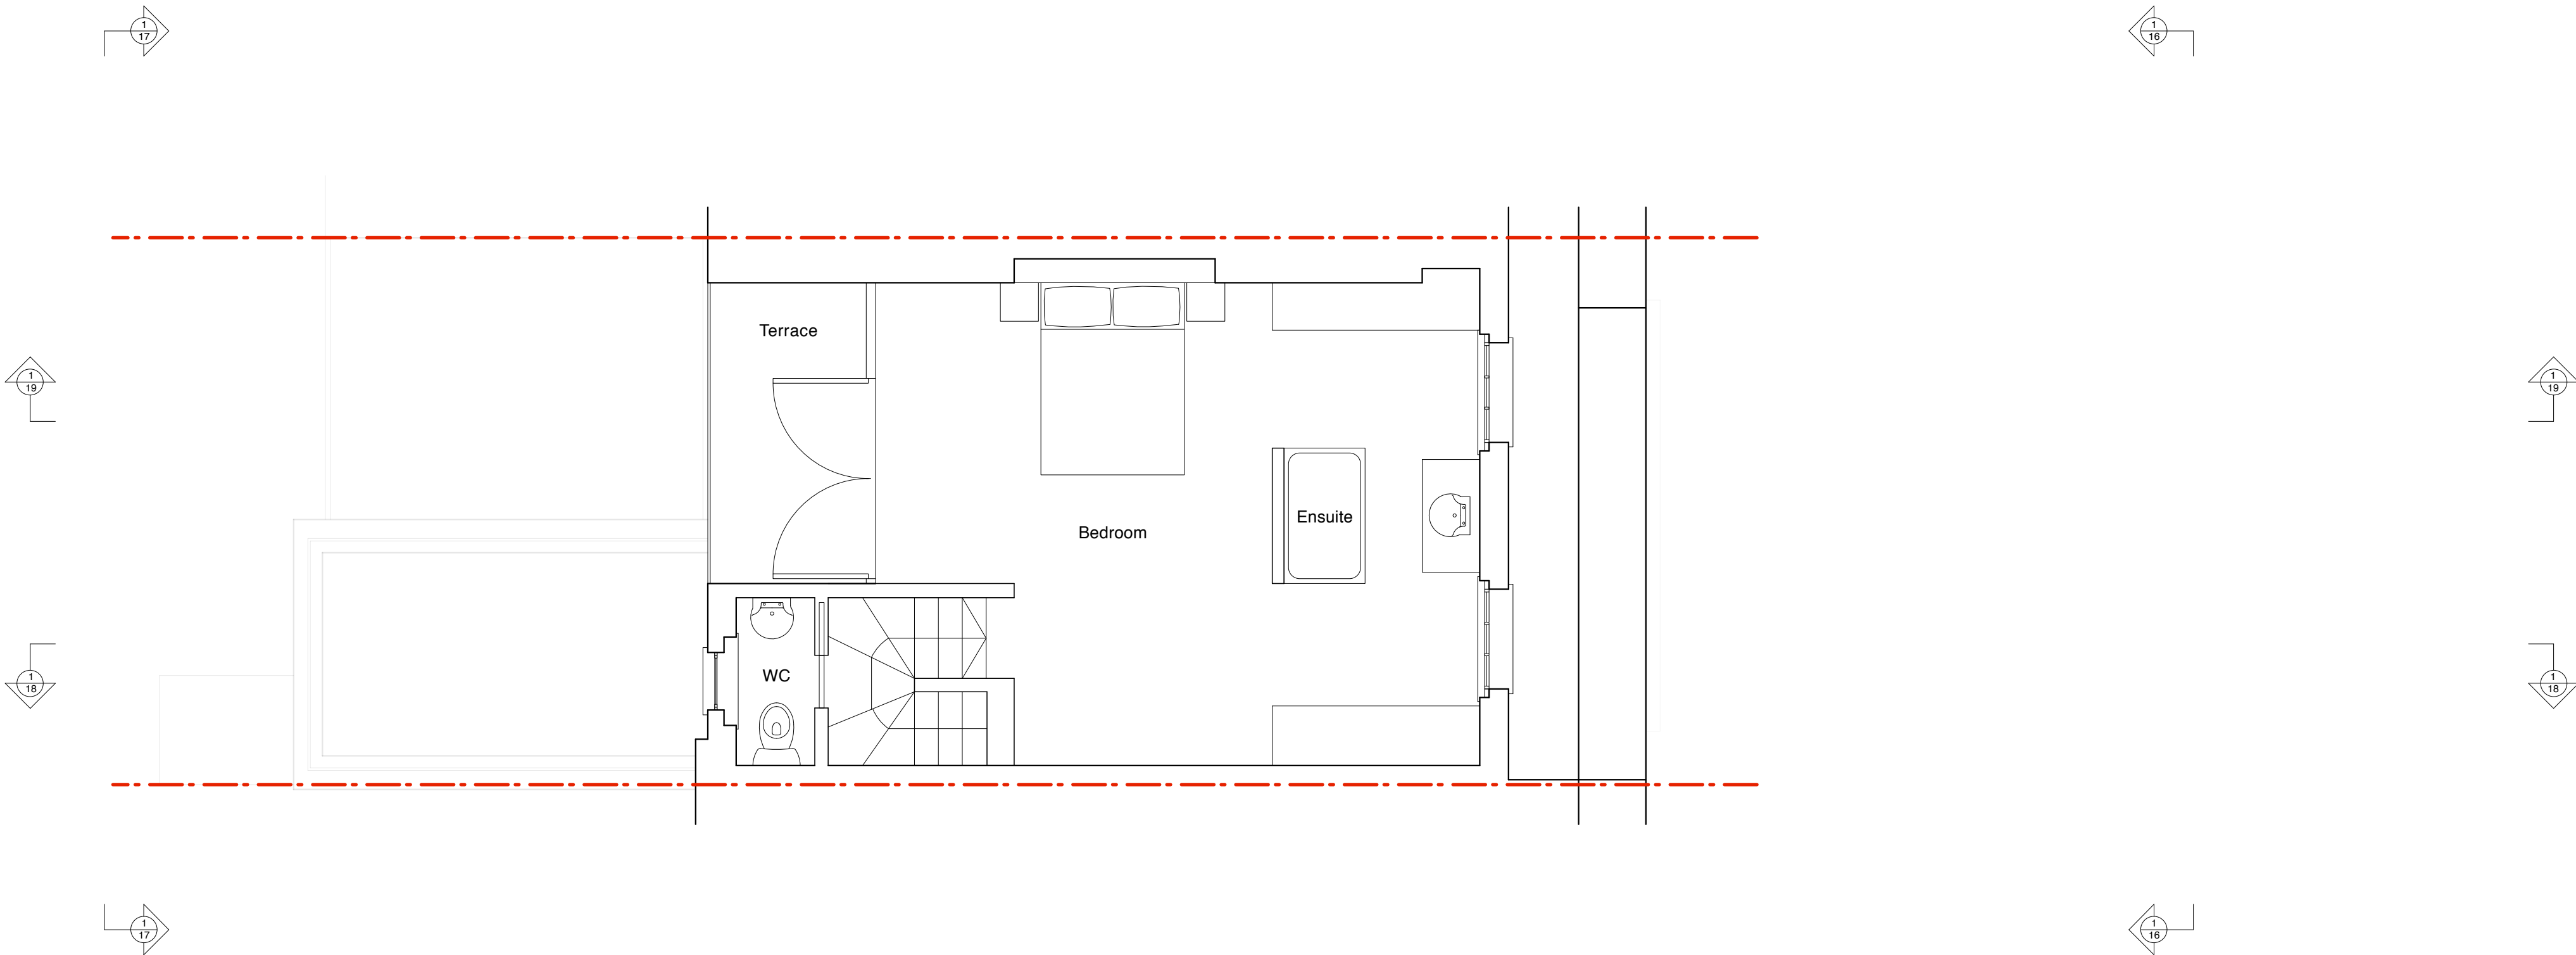

01 Third Floor Plan



P L A N N I N G

rev	date	comments	
project			
99 Gloucester Avenue Primrose Hill			
drawing title			
Proposed Third Floor Plan			
drawn	size	date	scale
MB	A1/A3	23 04 10	1:50/1:100
drawing number			revision
P102_15			-
REPORT DISCREPANCIES DO NOT SCALE FROM THIS DRAWING		USE LATEST REVISION CHECK DIMENSIONS ON SITE	

General notes:

Drawings issued for planning only
Not to be used for construction

Levels provided do not relate to Ordinance Survey
Datum Level

KEY:

- - - - - Assumed Site Boundary

Elevation Materials Key:

- 1. Existing lead roof
- 2. Existing brickwork
- 3. Existing render
- 4. New rendered brick wall with black metal railings
- 5. New glazed balustrade
- 6. New frameless glass conservatory
- 7. New folding / sliding glazed doors



01 Elevation to Gloucester Avenue



P L A N N I N G

rev	date	comments	
project			
99 Gloucester Avenue Primrose Hill			
drawing title			
Proposed Elevation to Gloucester Avenue			
drawn	size	date	scale
MB	A1/A3	23 04 10	1:50/1:100
drawing number		revision	
P102_16		-	
REPORT DISCREPANCIES DO NOT SCALE FROM THIS DRAWING		USE LATEST REVISION CHECK DIMENSIONS ON SITE	


General notes:

Drawings issued for planning only
Not to be used for construction
Levels provided do not relate to Ordnance Survey
Datum Level

KEY:
- - - Assumed Site Boundary

Elevation Materials Key:

- Existing lead roof
- Existing brickwork
- Existing render
- New brick wall with black metal railings
- New glazed balustrade
- New frameless glass conservatory
- New folding / sliding glazed doors

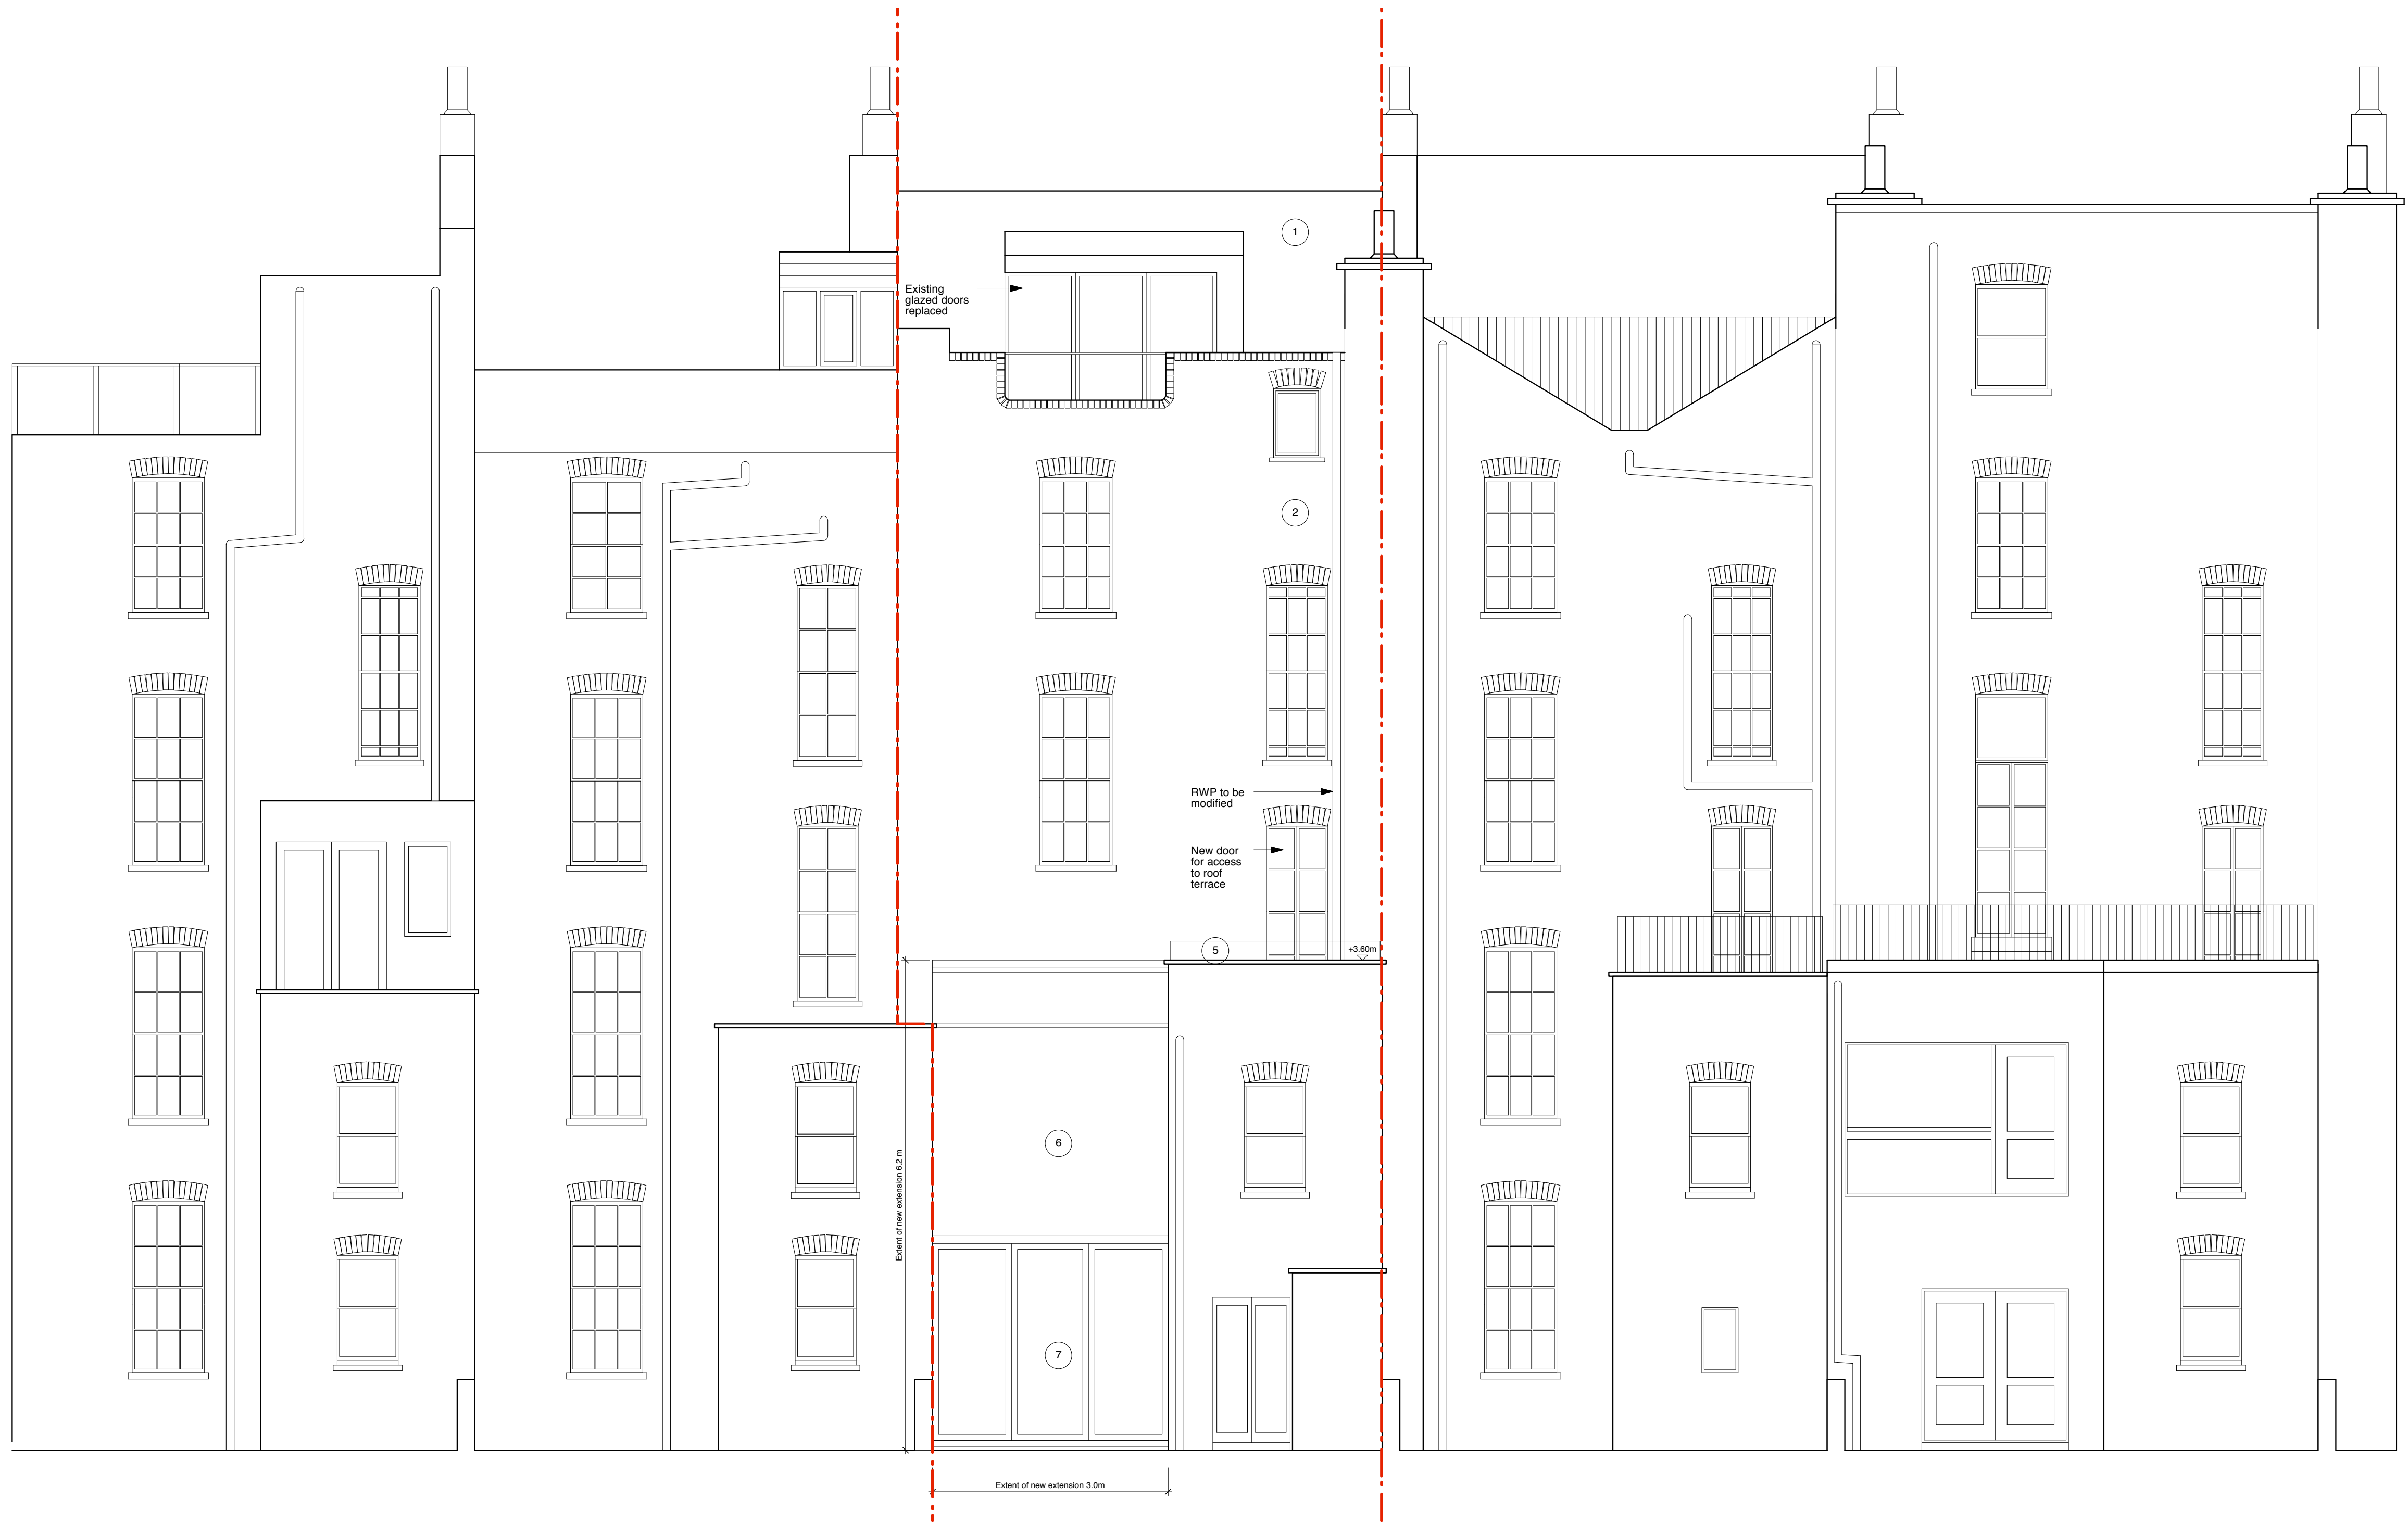


P L A N N I N G

rev	date	comments	
project			
99 Gloucester Avenue Primrose Hill			
drawing title			
Proposed Elevation to Back Garden			
drawn	size	date	scale
MB	A1/A3	23 04 10	1:50/1:100
drawing number			revision
P102_17			-
REPORT DISCREPANCIES DO NOT SCALE FROM THIS DRAWING		USE LATEST REVISION CHECK DIMENSIONS ON SITE	

01 Elevation to Back Garden



General notes:
Drawings issued for planning only
Not to be used for construction
Levels provided do not relate to Ordinance Survey
Datum Level

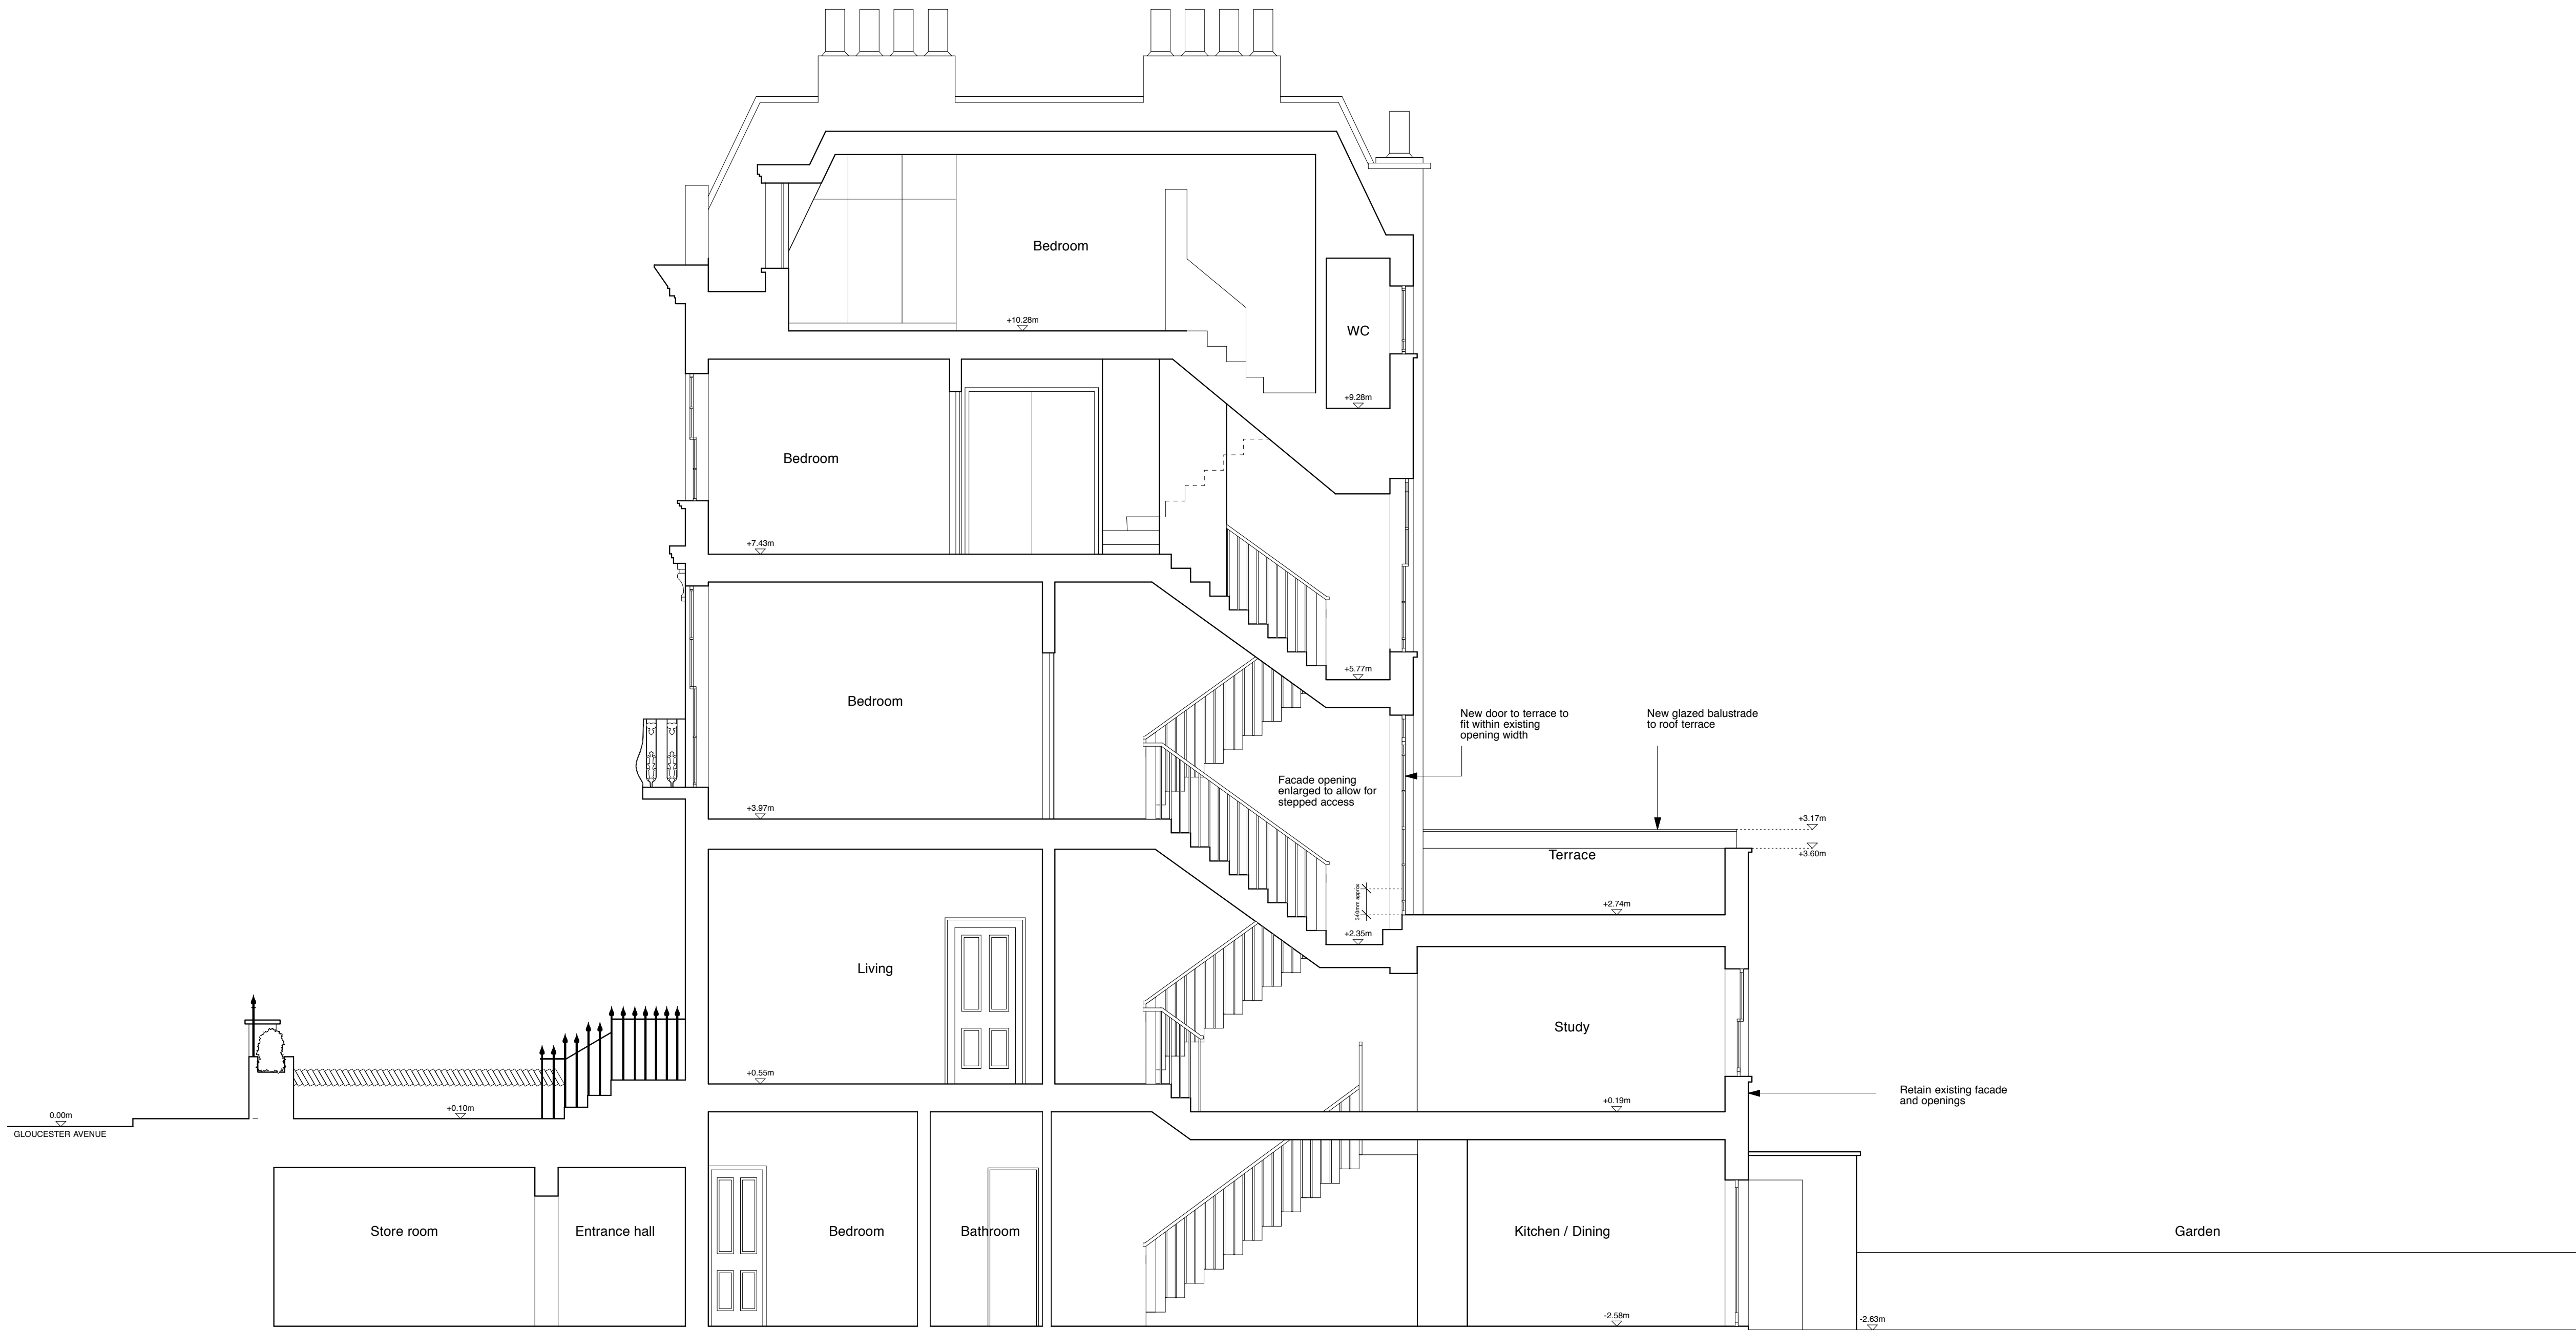

P L A N N I N G			
rev	date	comments	
project			
99 Gloucester Avenue Primrose Hill			
drawing title			
Proposed Section A			
drawn	size	date	scale
MB	A1/A3	23 04 10	1:50/1:100
drawing number			revision
P102_18			-
REPORT DISCREPANCIES DO NOT SCALE FROM THIS DRAWING		USE LATEST REVISION CHECK DIMENSIONS ON SITE	

General notes:
Drawings issued for planning only
Not to be used for construction
Levels provided do not relate to Ordinance Survey
Datum Level



P L A N N I N G

rev	date	comments	
project			
99 Gloucester Avenue Primrose Hill			
drawing title			
Proposed Section B			
drawn	size	date	scale
MB	A1/A3	23 04 10	1:50/1:100
drawing number			revision
P102_19			-
REPORT DISCREPANCIES DO NOT SCALE FROM THIS DRAWING		USE LATEST REVISION CHECK DIMENSIONS ON SITE	


01 Section B



General notes:

Drawings issued for planning only
Not to be used for construction

Levels provided do not relate to
Ordinance Survey Datum Level

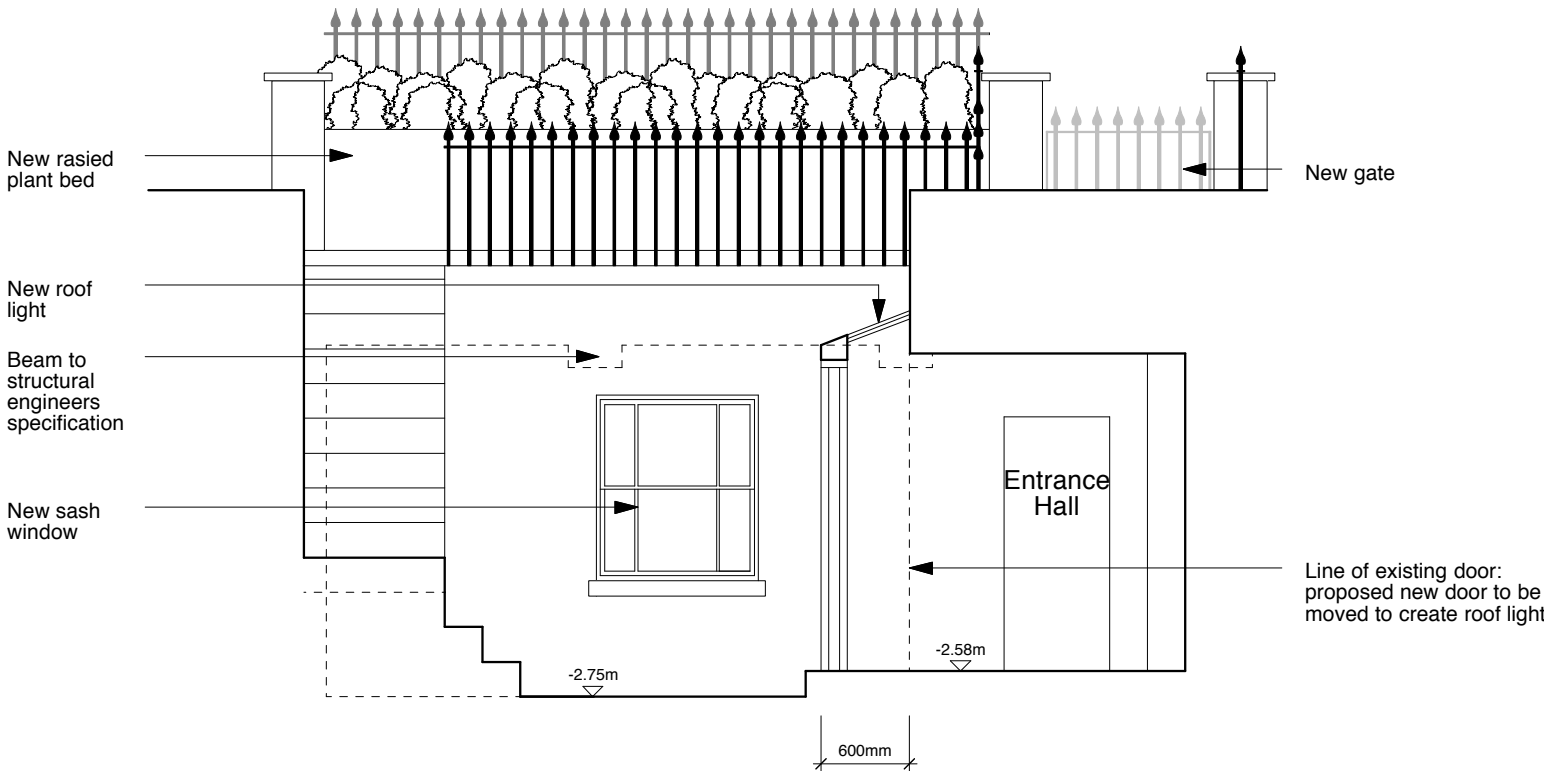

01 Section C
Through lightwell looking towards Gloucester Avenue



P L A N N I N G

rev	date	comments
project		
99 Gloucester Avenue Primrose Hill		
drawing title		
Proposed Section C		
drawn	size	date
MB	A3	23 04 10
scale		
1:50		
drawing number		revision
P102_20		-
REPORT DISCREPANCIES DO NOT SCALE FROM THIS DRAWING		USE LATEST REVISION CHECK DIMENSIONS ON SITE