


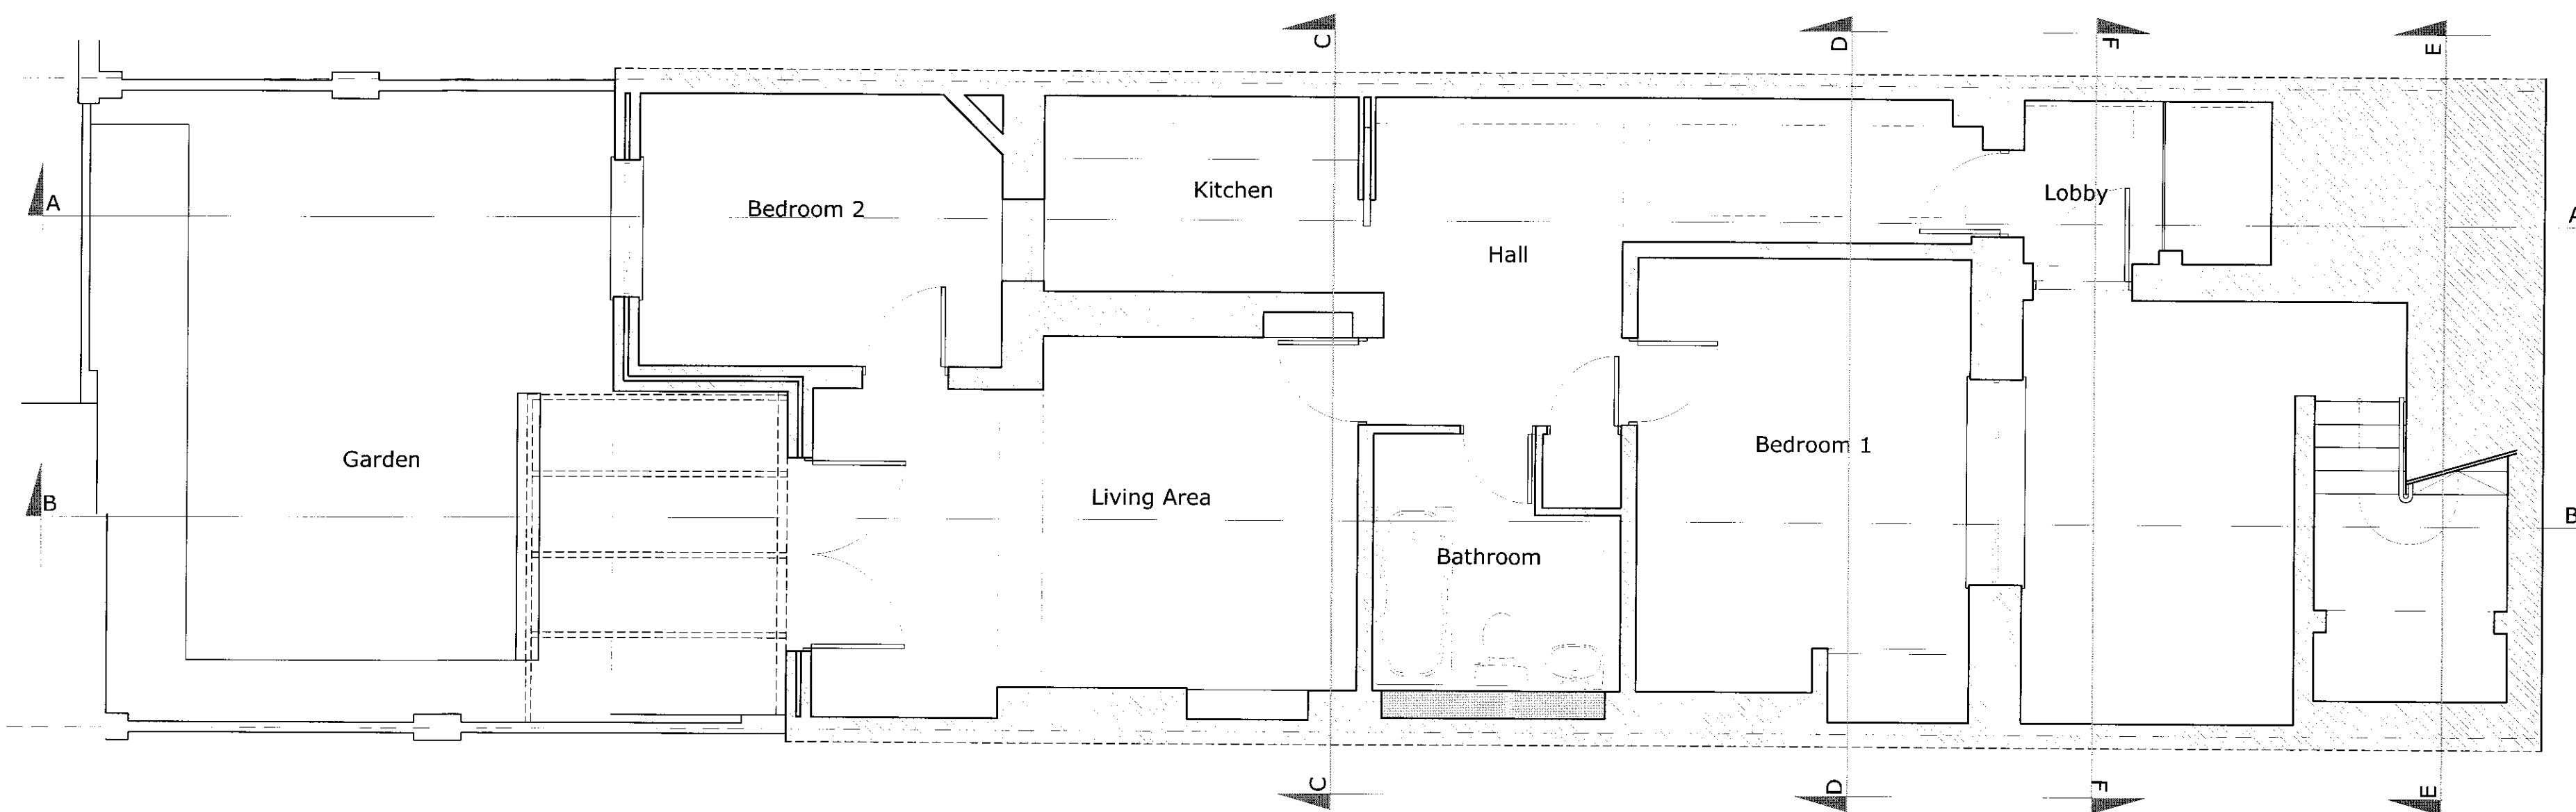


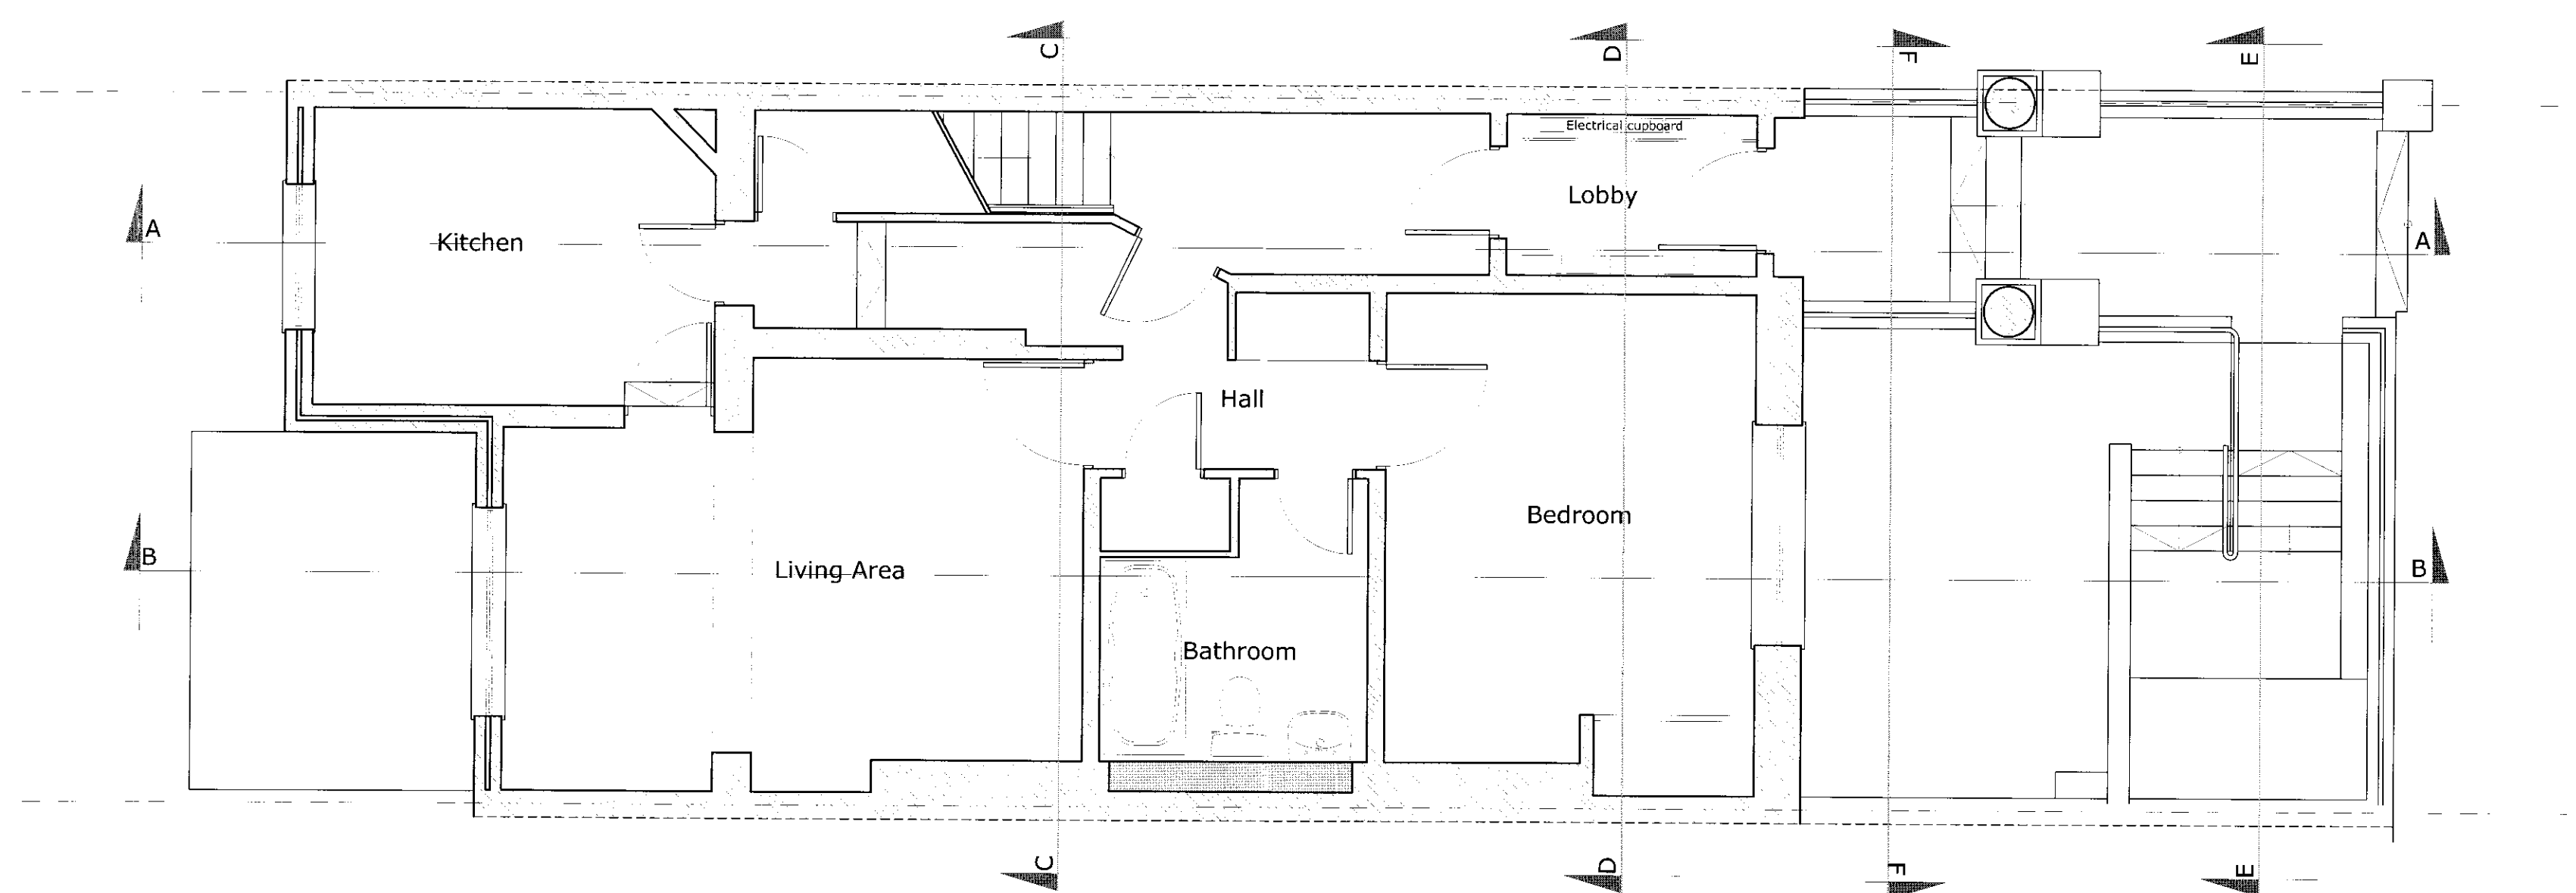

Existing Basement Plan
Scale = 1:50

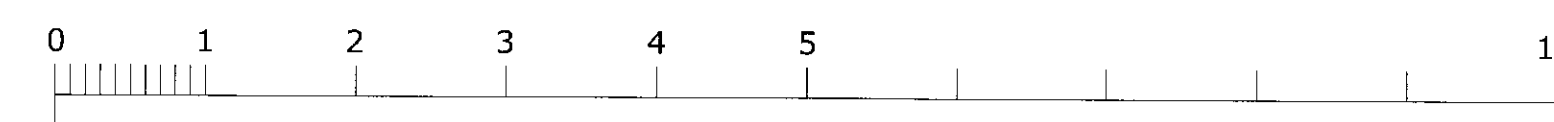

Existing Ground Floor Plan
Scale = 1:50

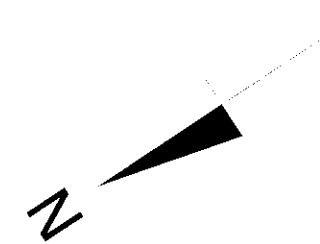

Drg. No.	820 PA 002	Suffix
Drawn by	Date	Checked
L. Klimek	Feb 2010	

Suffix	Revisions	Date

James Cubitt & Partners
Architects
109 Uxbridge Road,
London W5 5TL
Tel: 0208 579 6873
Fax: 0208 579 6881



Contract
13 Chalcot Square
London

Title
EXISTING PLANS

Scale 1:50 @ A1

Drg. No. 820 PA 002 Suffix