




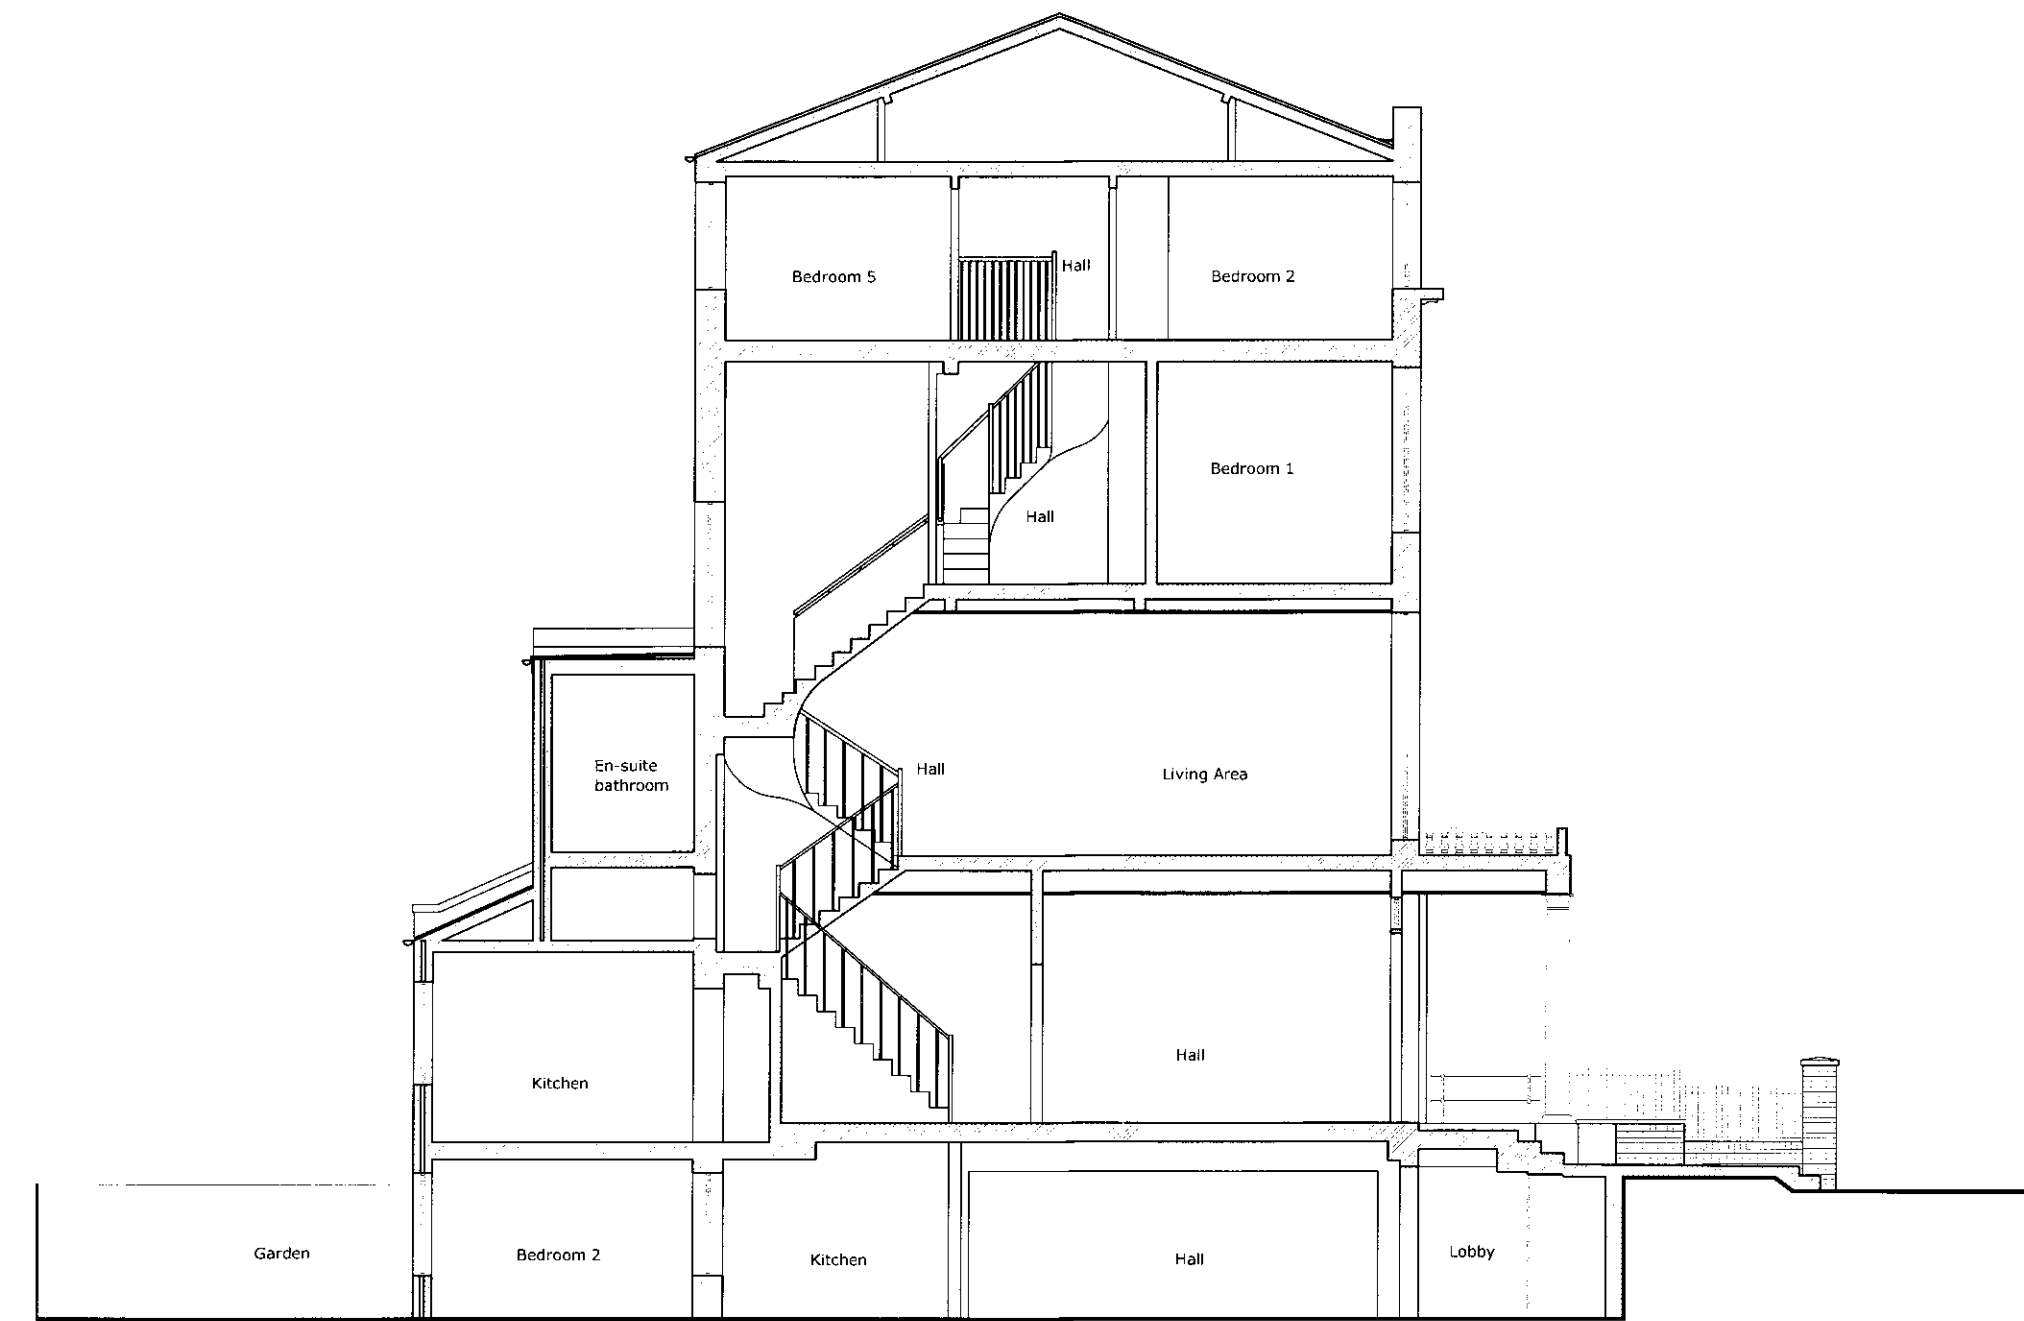


Proposed Section A-A
Scale = 1:100

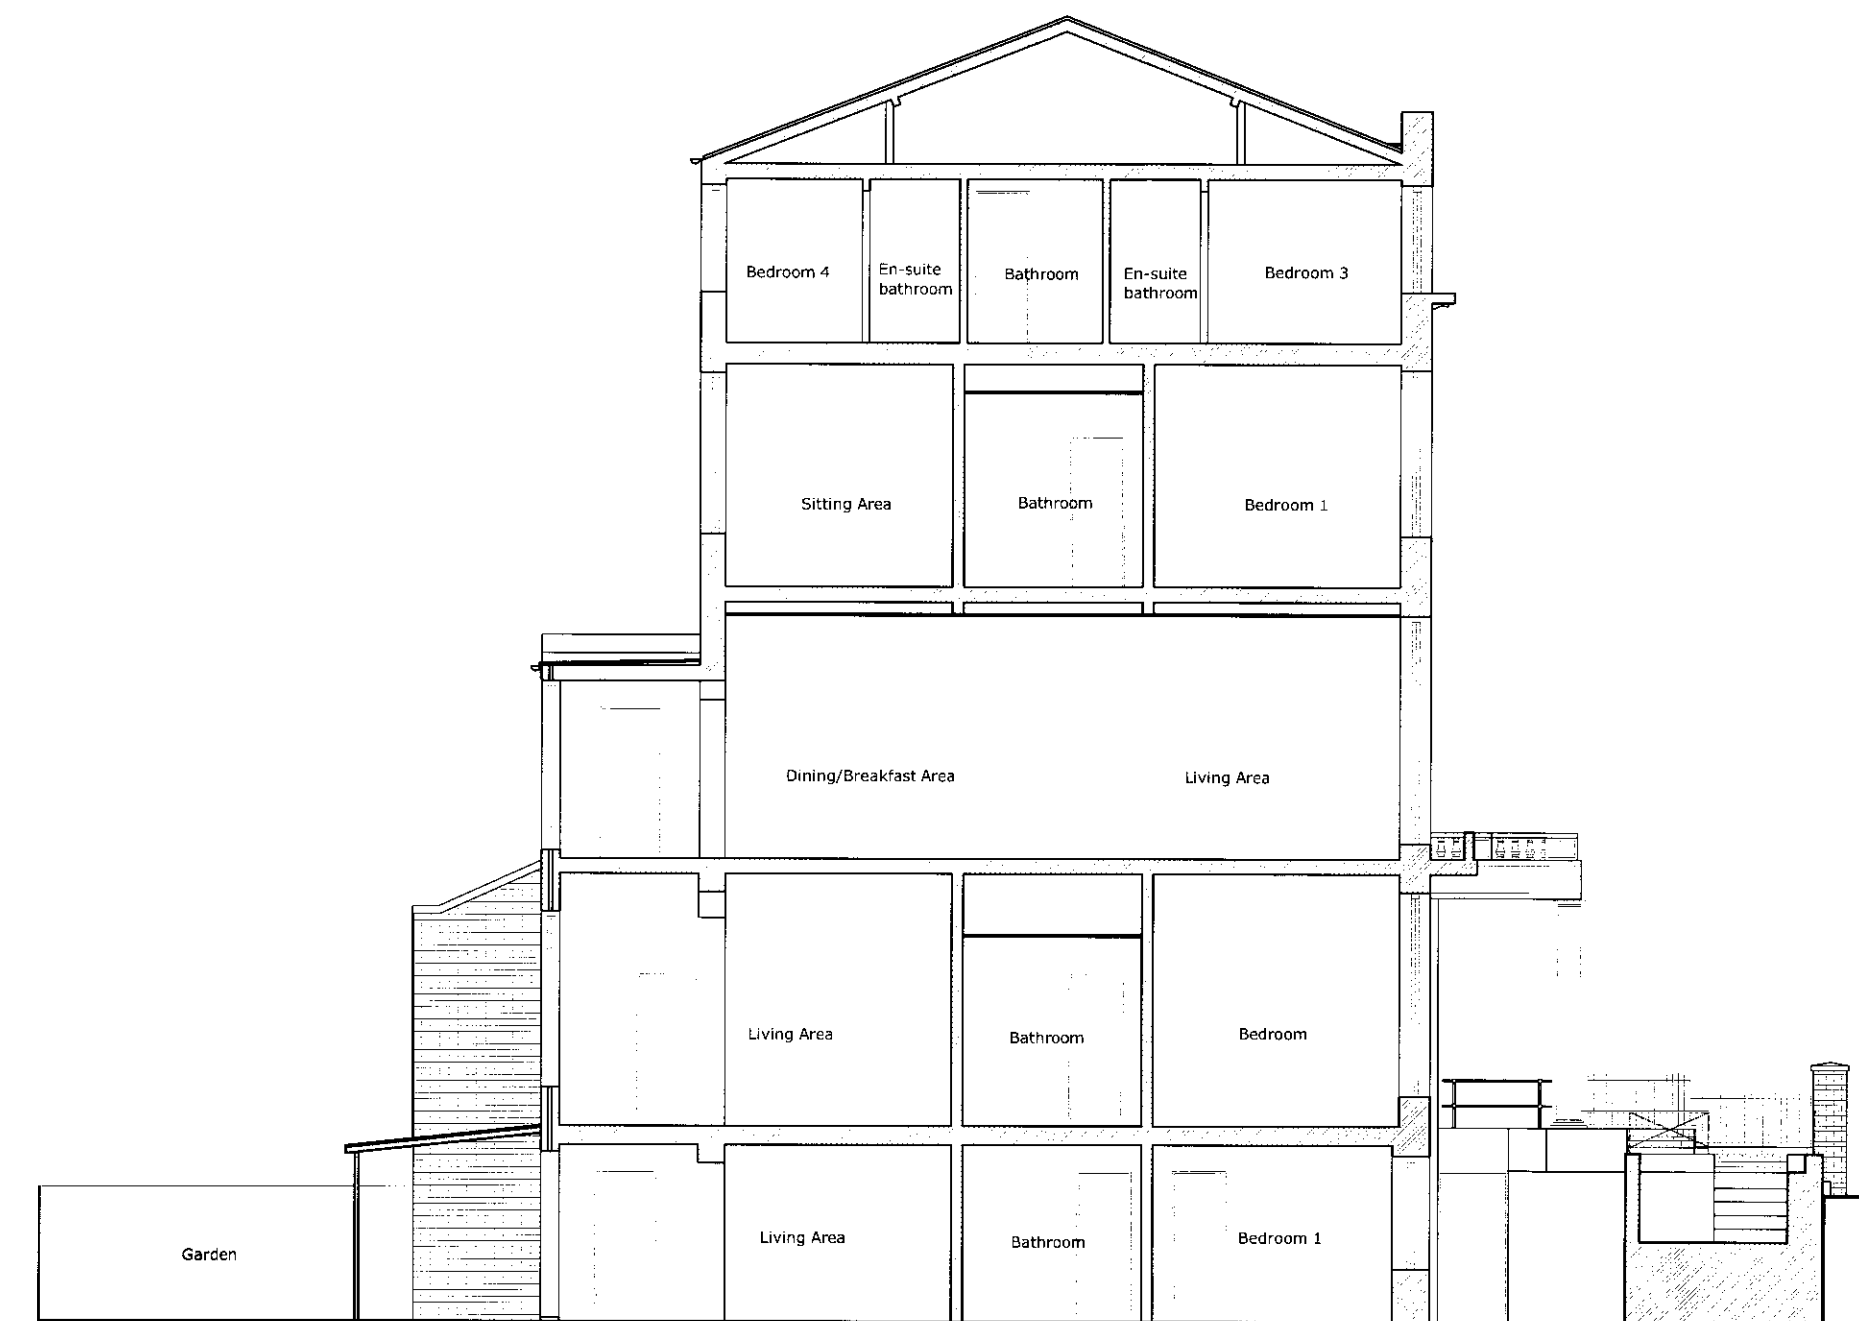


Proposed Section B-B
Scale = 1:100

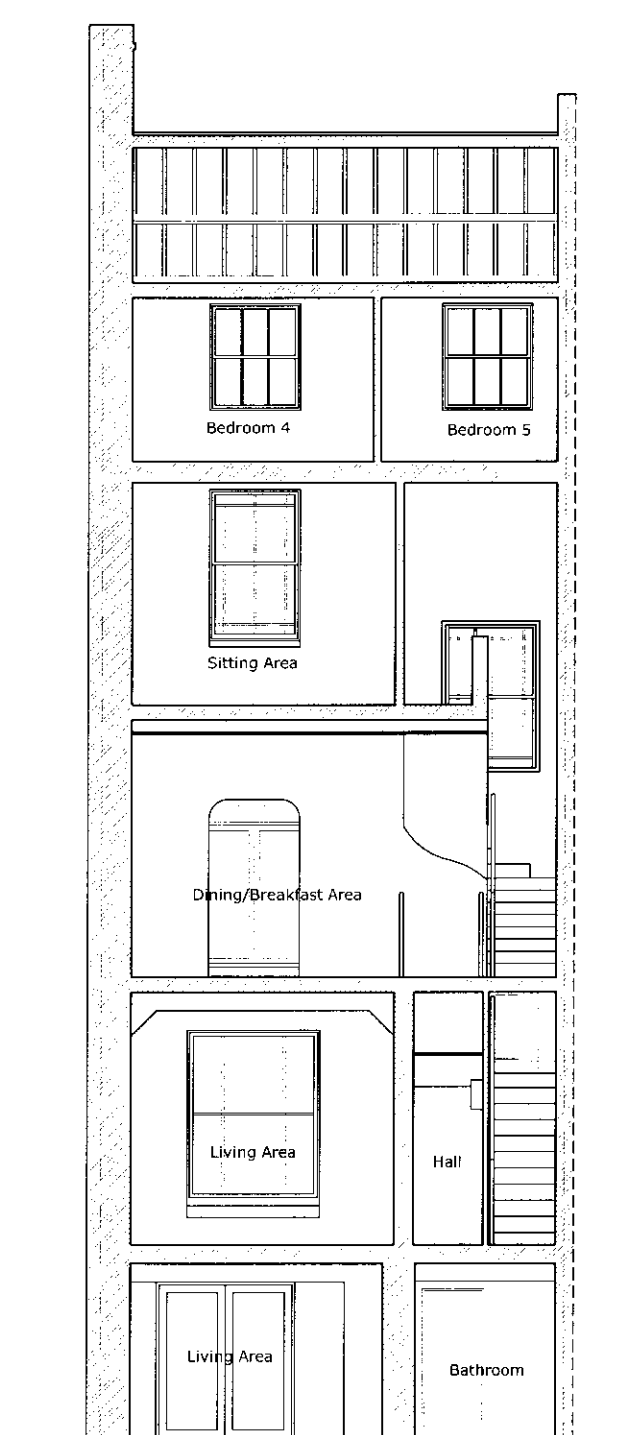


Proposed Section C-C
Scale = 1:100

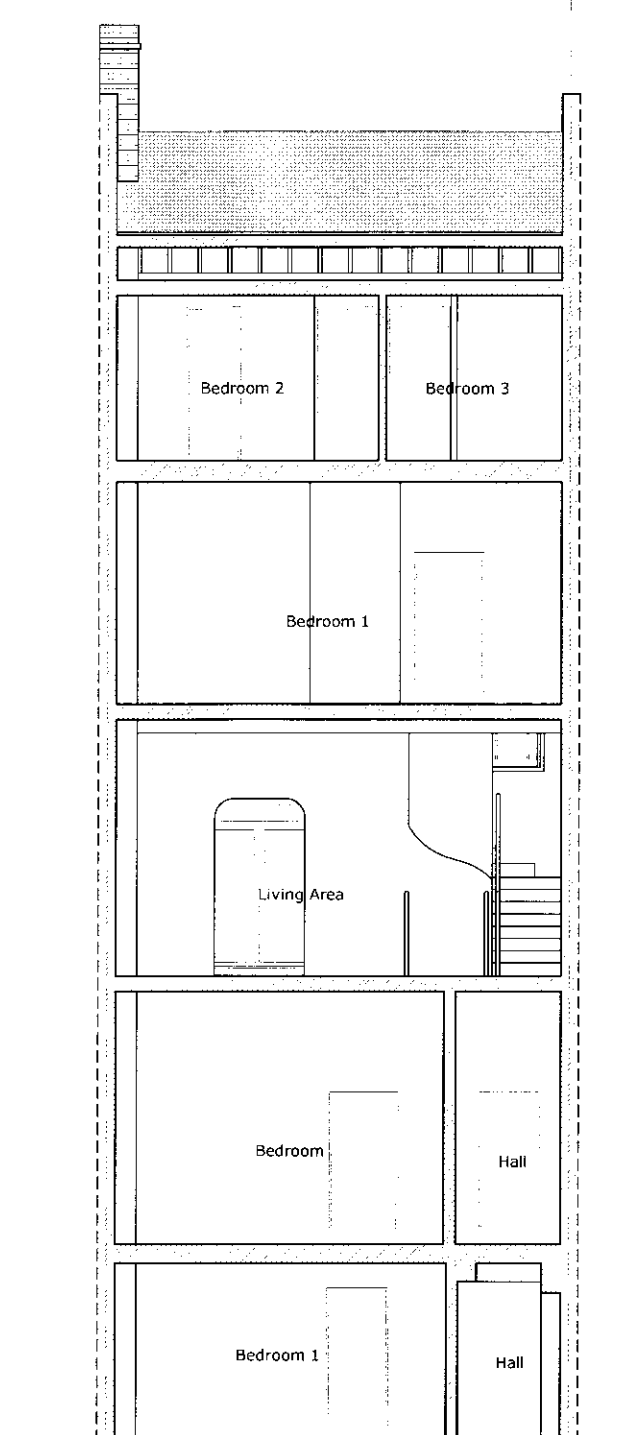


Proposed Section D-D
Scale = 1:100

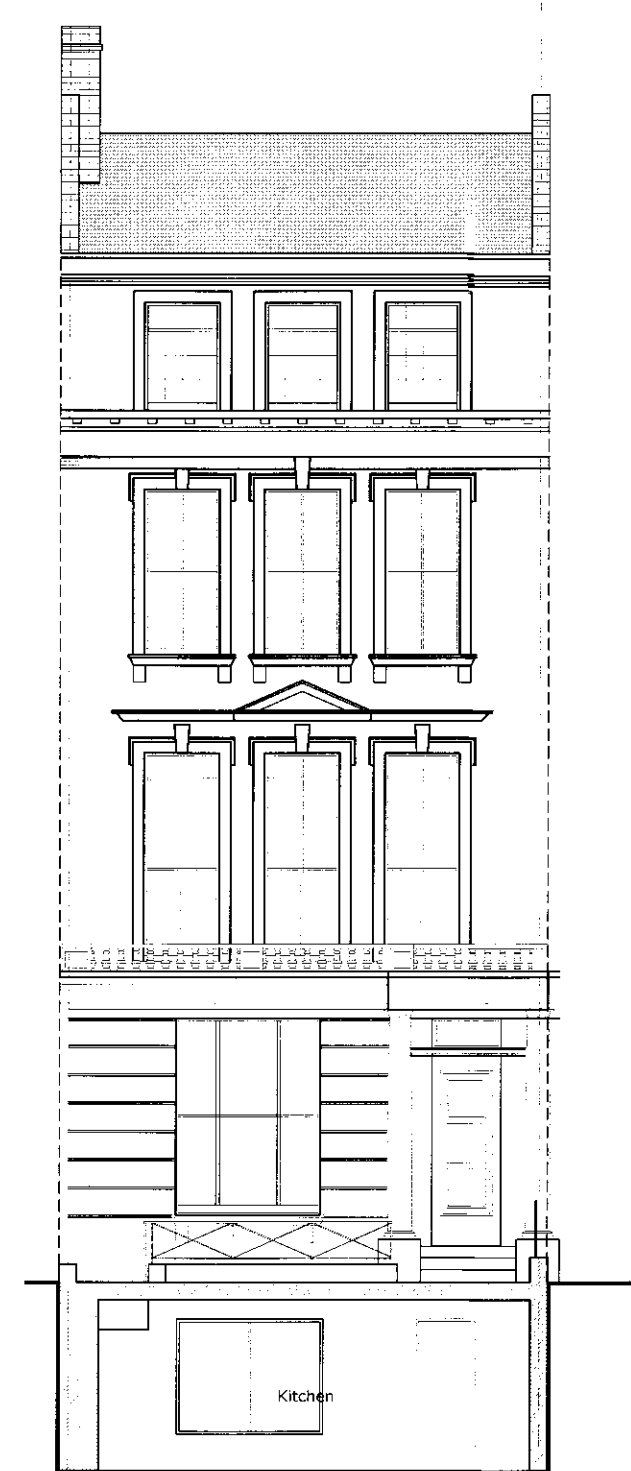


Proposed Section E-E
Scale = 1:100

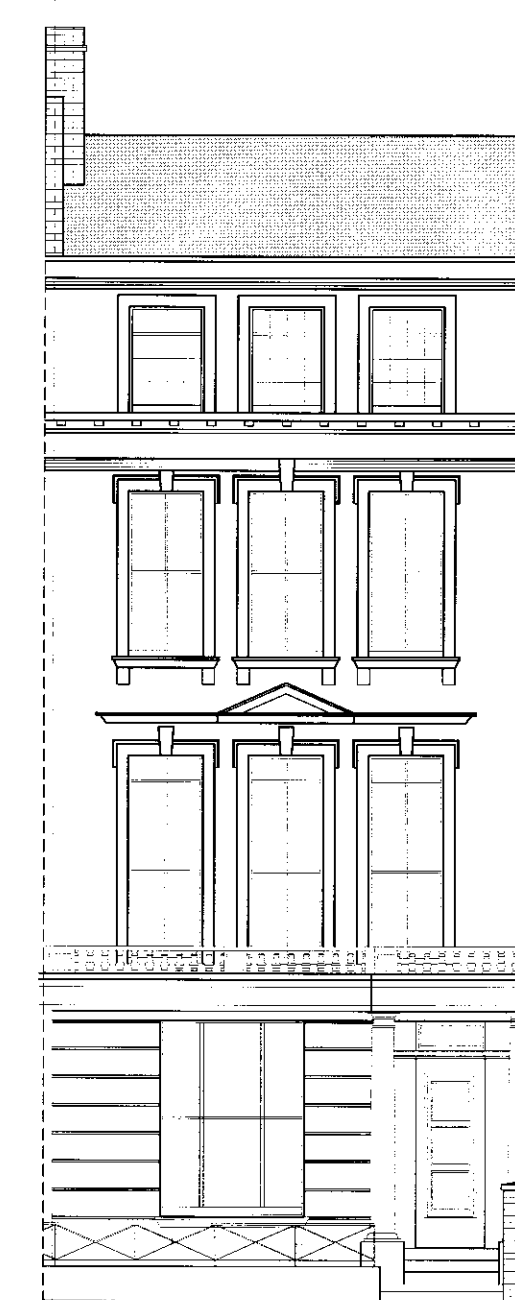

Proposed Front Elevation as Existing
Scale = 1:100

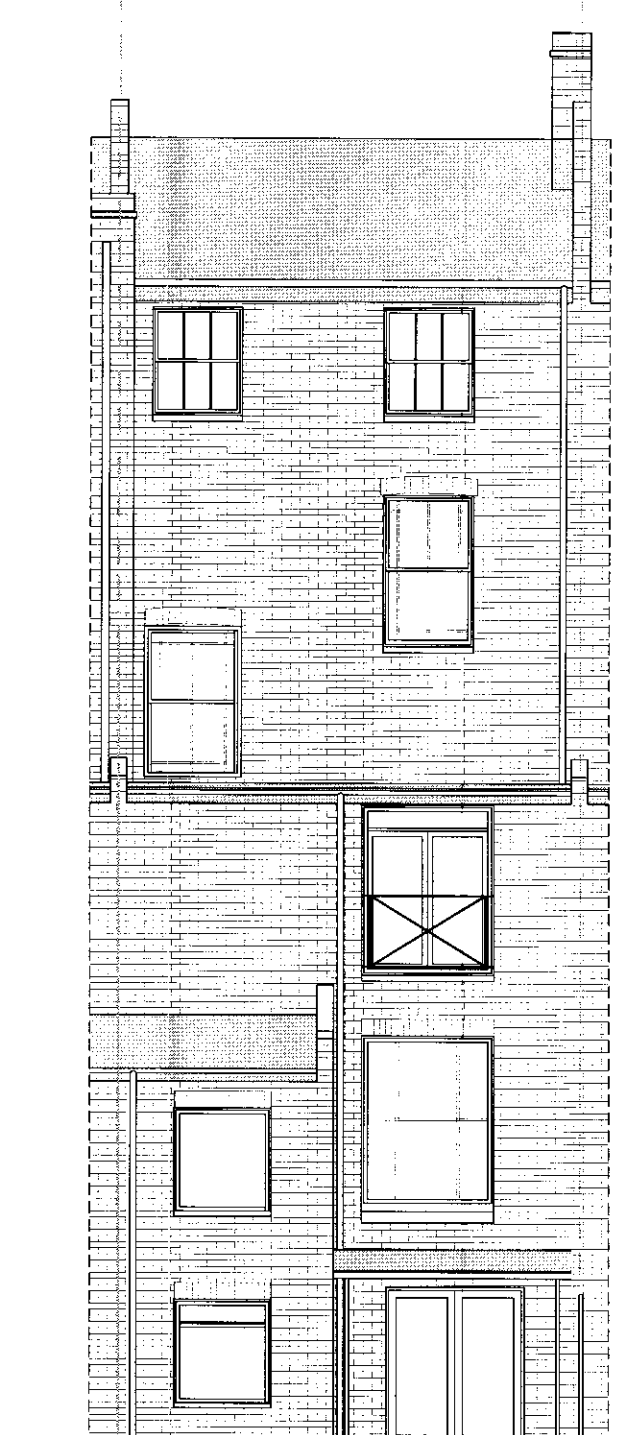

Proposed Rear Elevation as Existing
Scale = 1:100

 

Drg. No. 820 PA 007 Suffix

Drawn by L. Klimek Date Feb 2010 Checked

Suffix Revisions Date

James Cubitt & Partners
Architects
109 Uxbridge Road,
London W5 5TL
Tel: 0208 579 6873
Fax: 0208 579 6881

Contract
13 Chalcot Square
London

Title
PROPOSED SECTIONS AND ELEVATIONS

Scale 1:100 @ A1

Drg. No. 820 PA 007 Suffix