


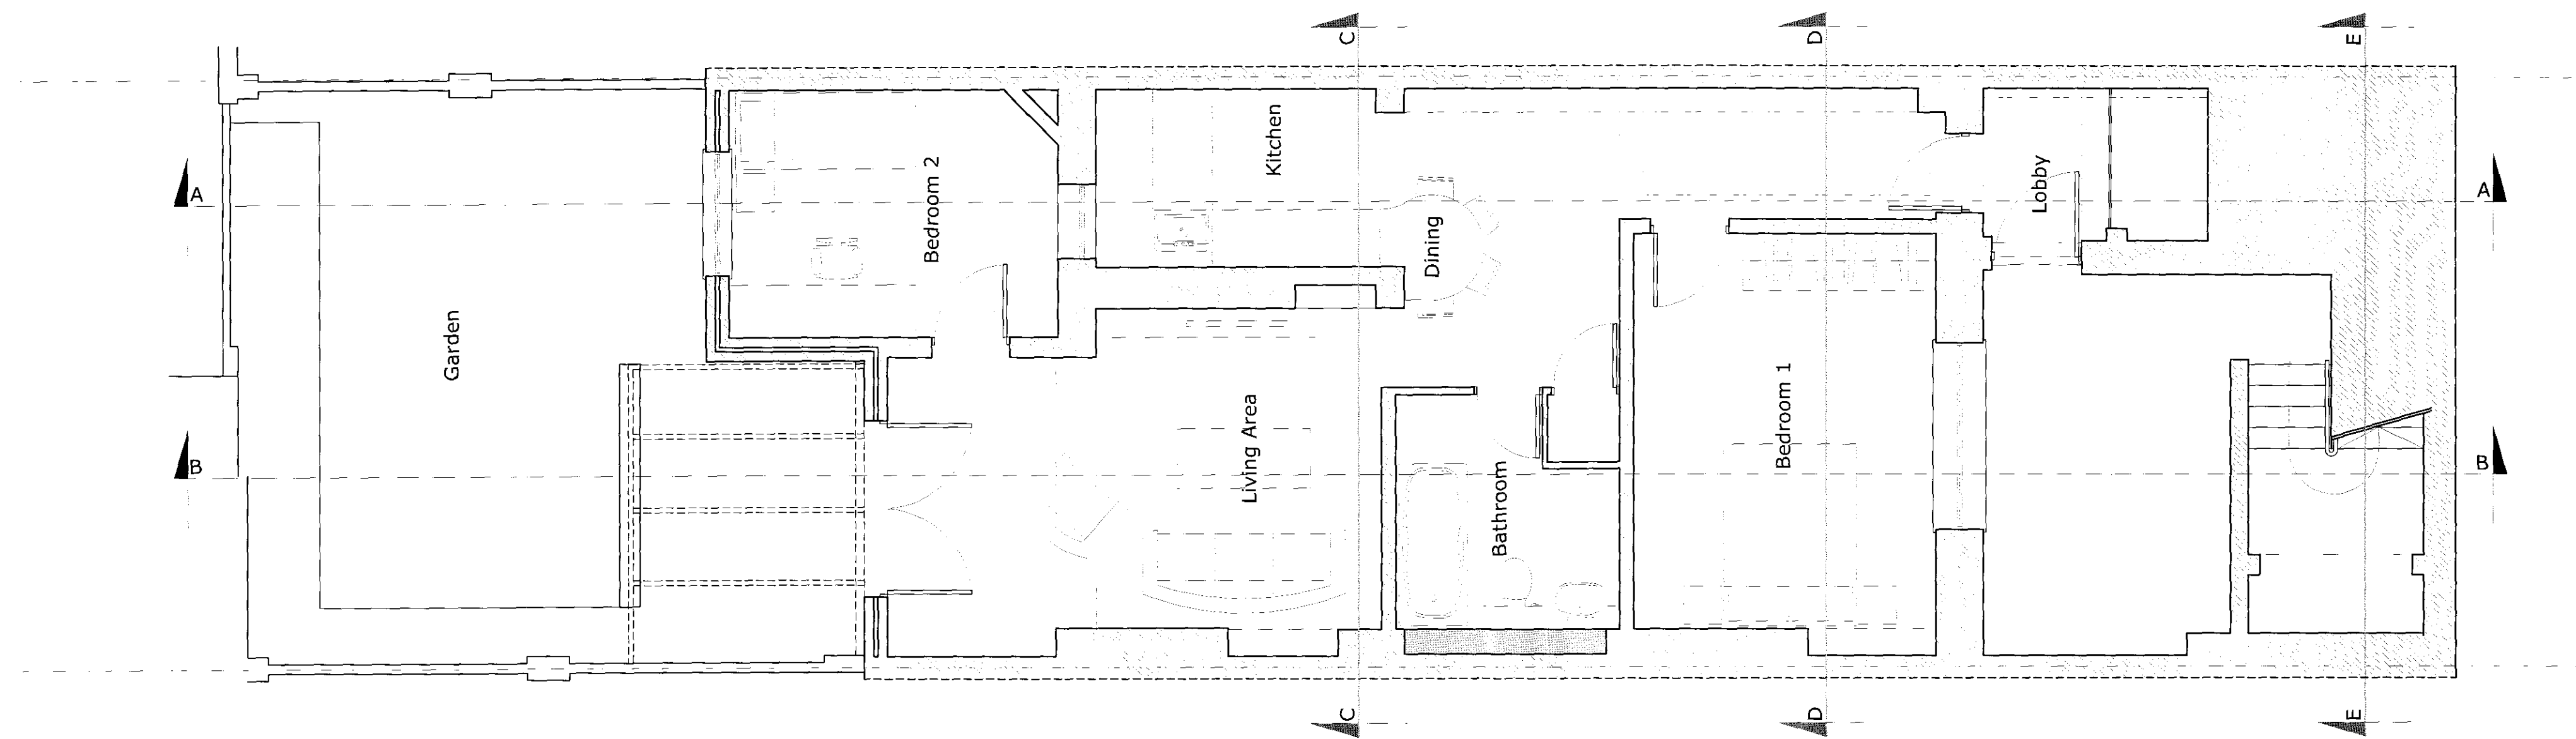


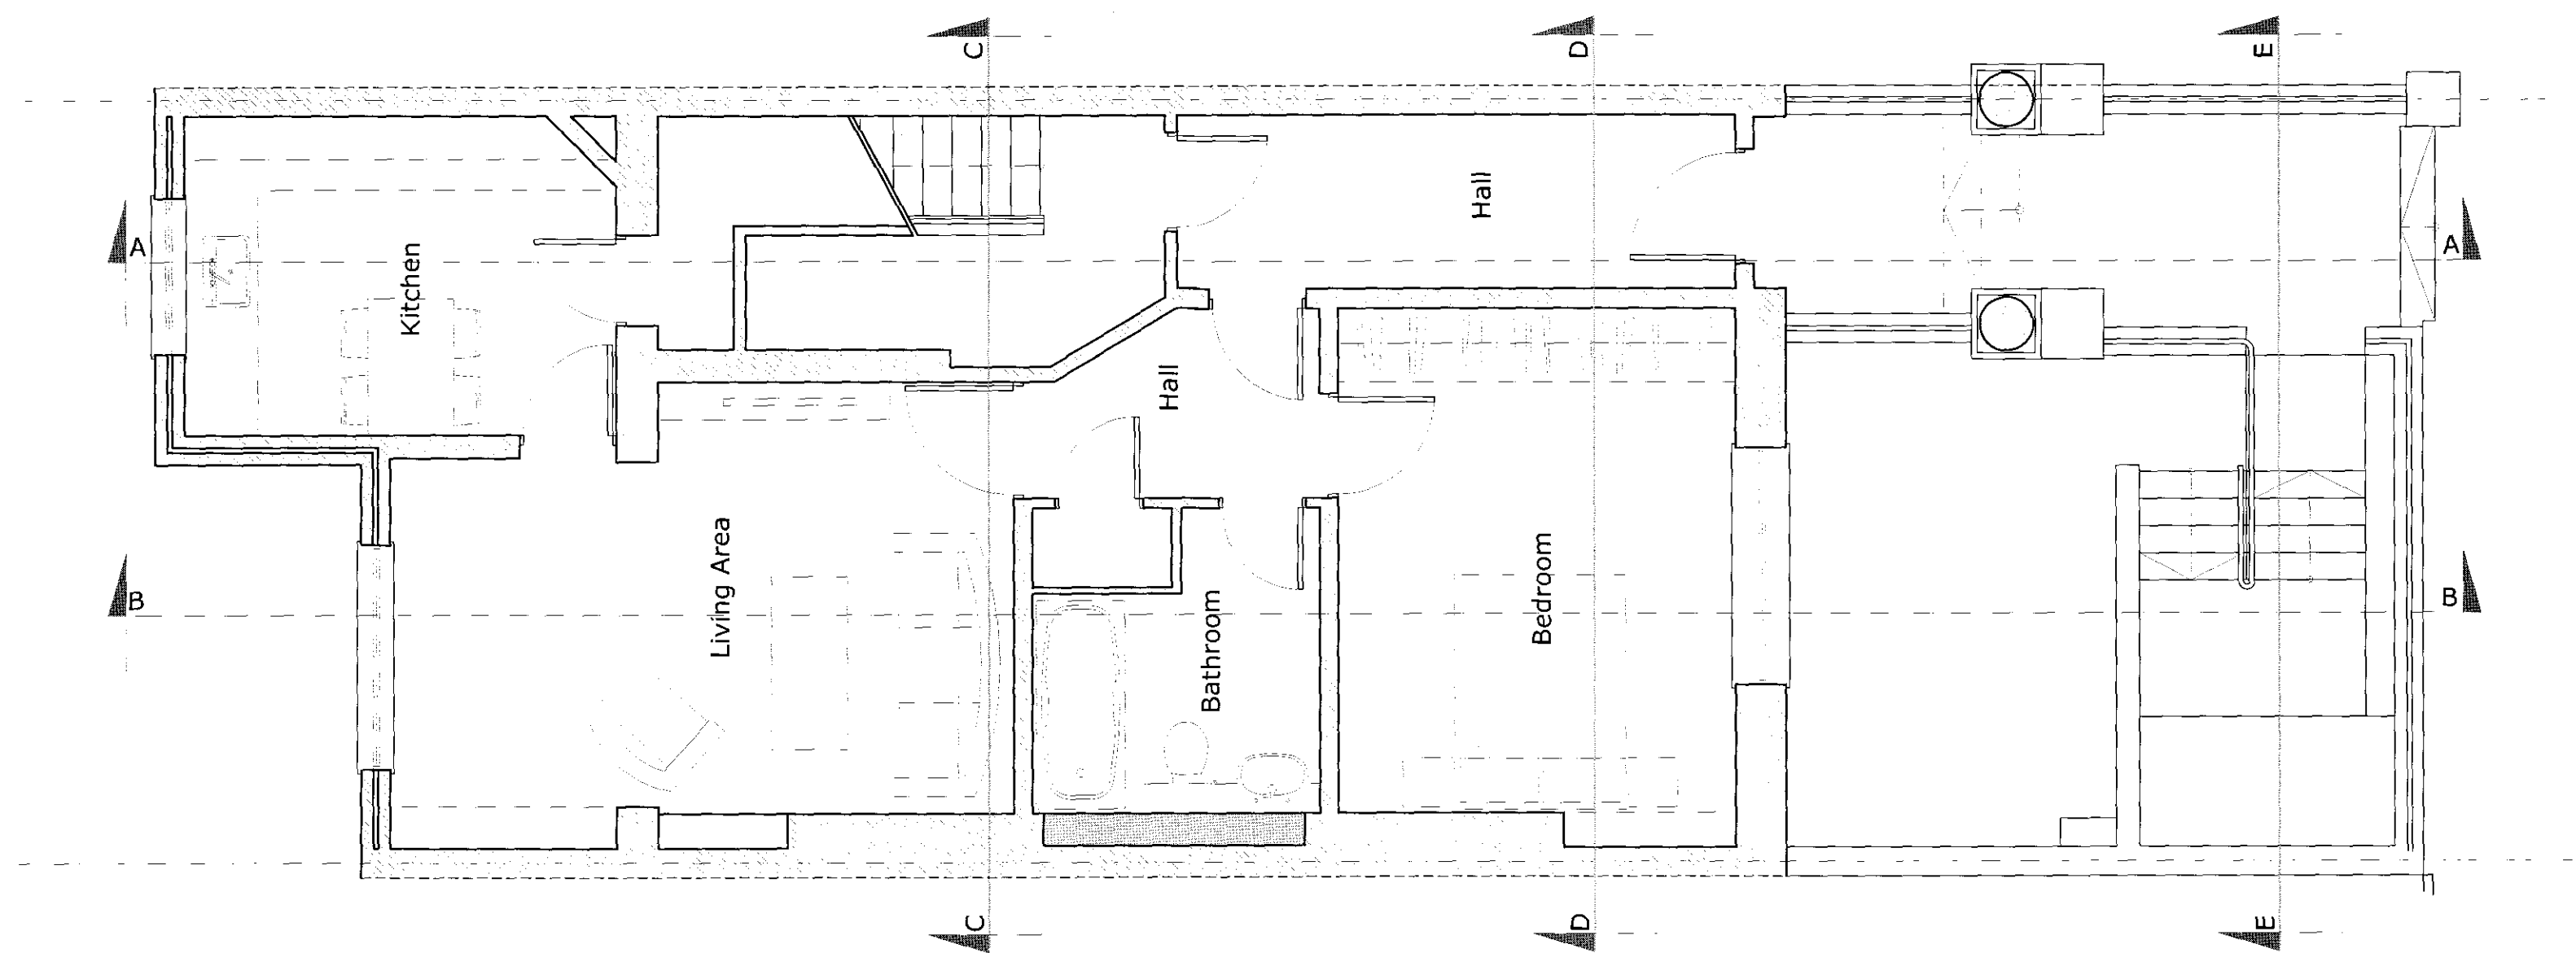

Proposed Basement Plan
Scale = 1:50

 

Proposed Ground Floor Plan
Scale = 1:50

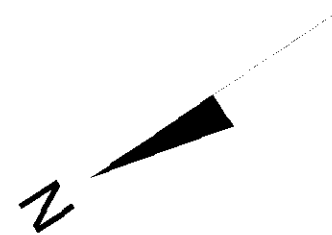


Drg. No. 820 PA 005 Suffix

Drawn by L. Klimek Date Feb 2010 Checked

Suffix Revisions Date

James Cubitt & Partners
Architects
109 Uxbridge Road,
London W5 5TL
Tel: 0208 579 6873
Fax: 0208 579 6881

 

Contract
13 Chalcot Square
London

Title
PROPOSED PLANS

Scale 1:50 @ A1

Drg. No. 820 PA 005 Suffix