



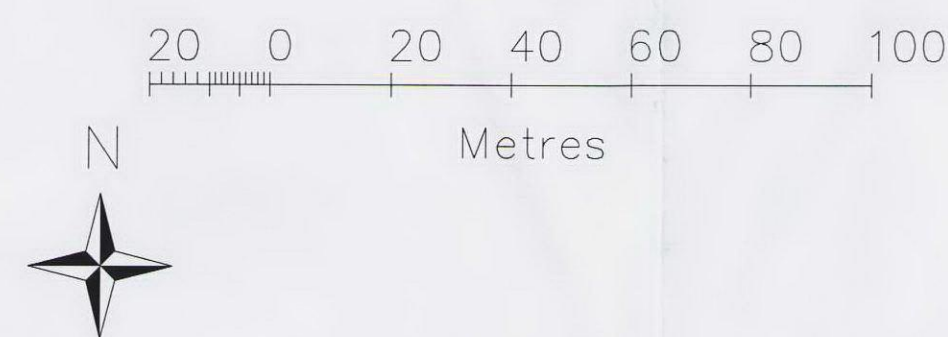

Location Plan
Scale = 1:10250

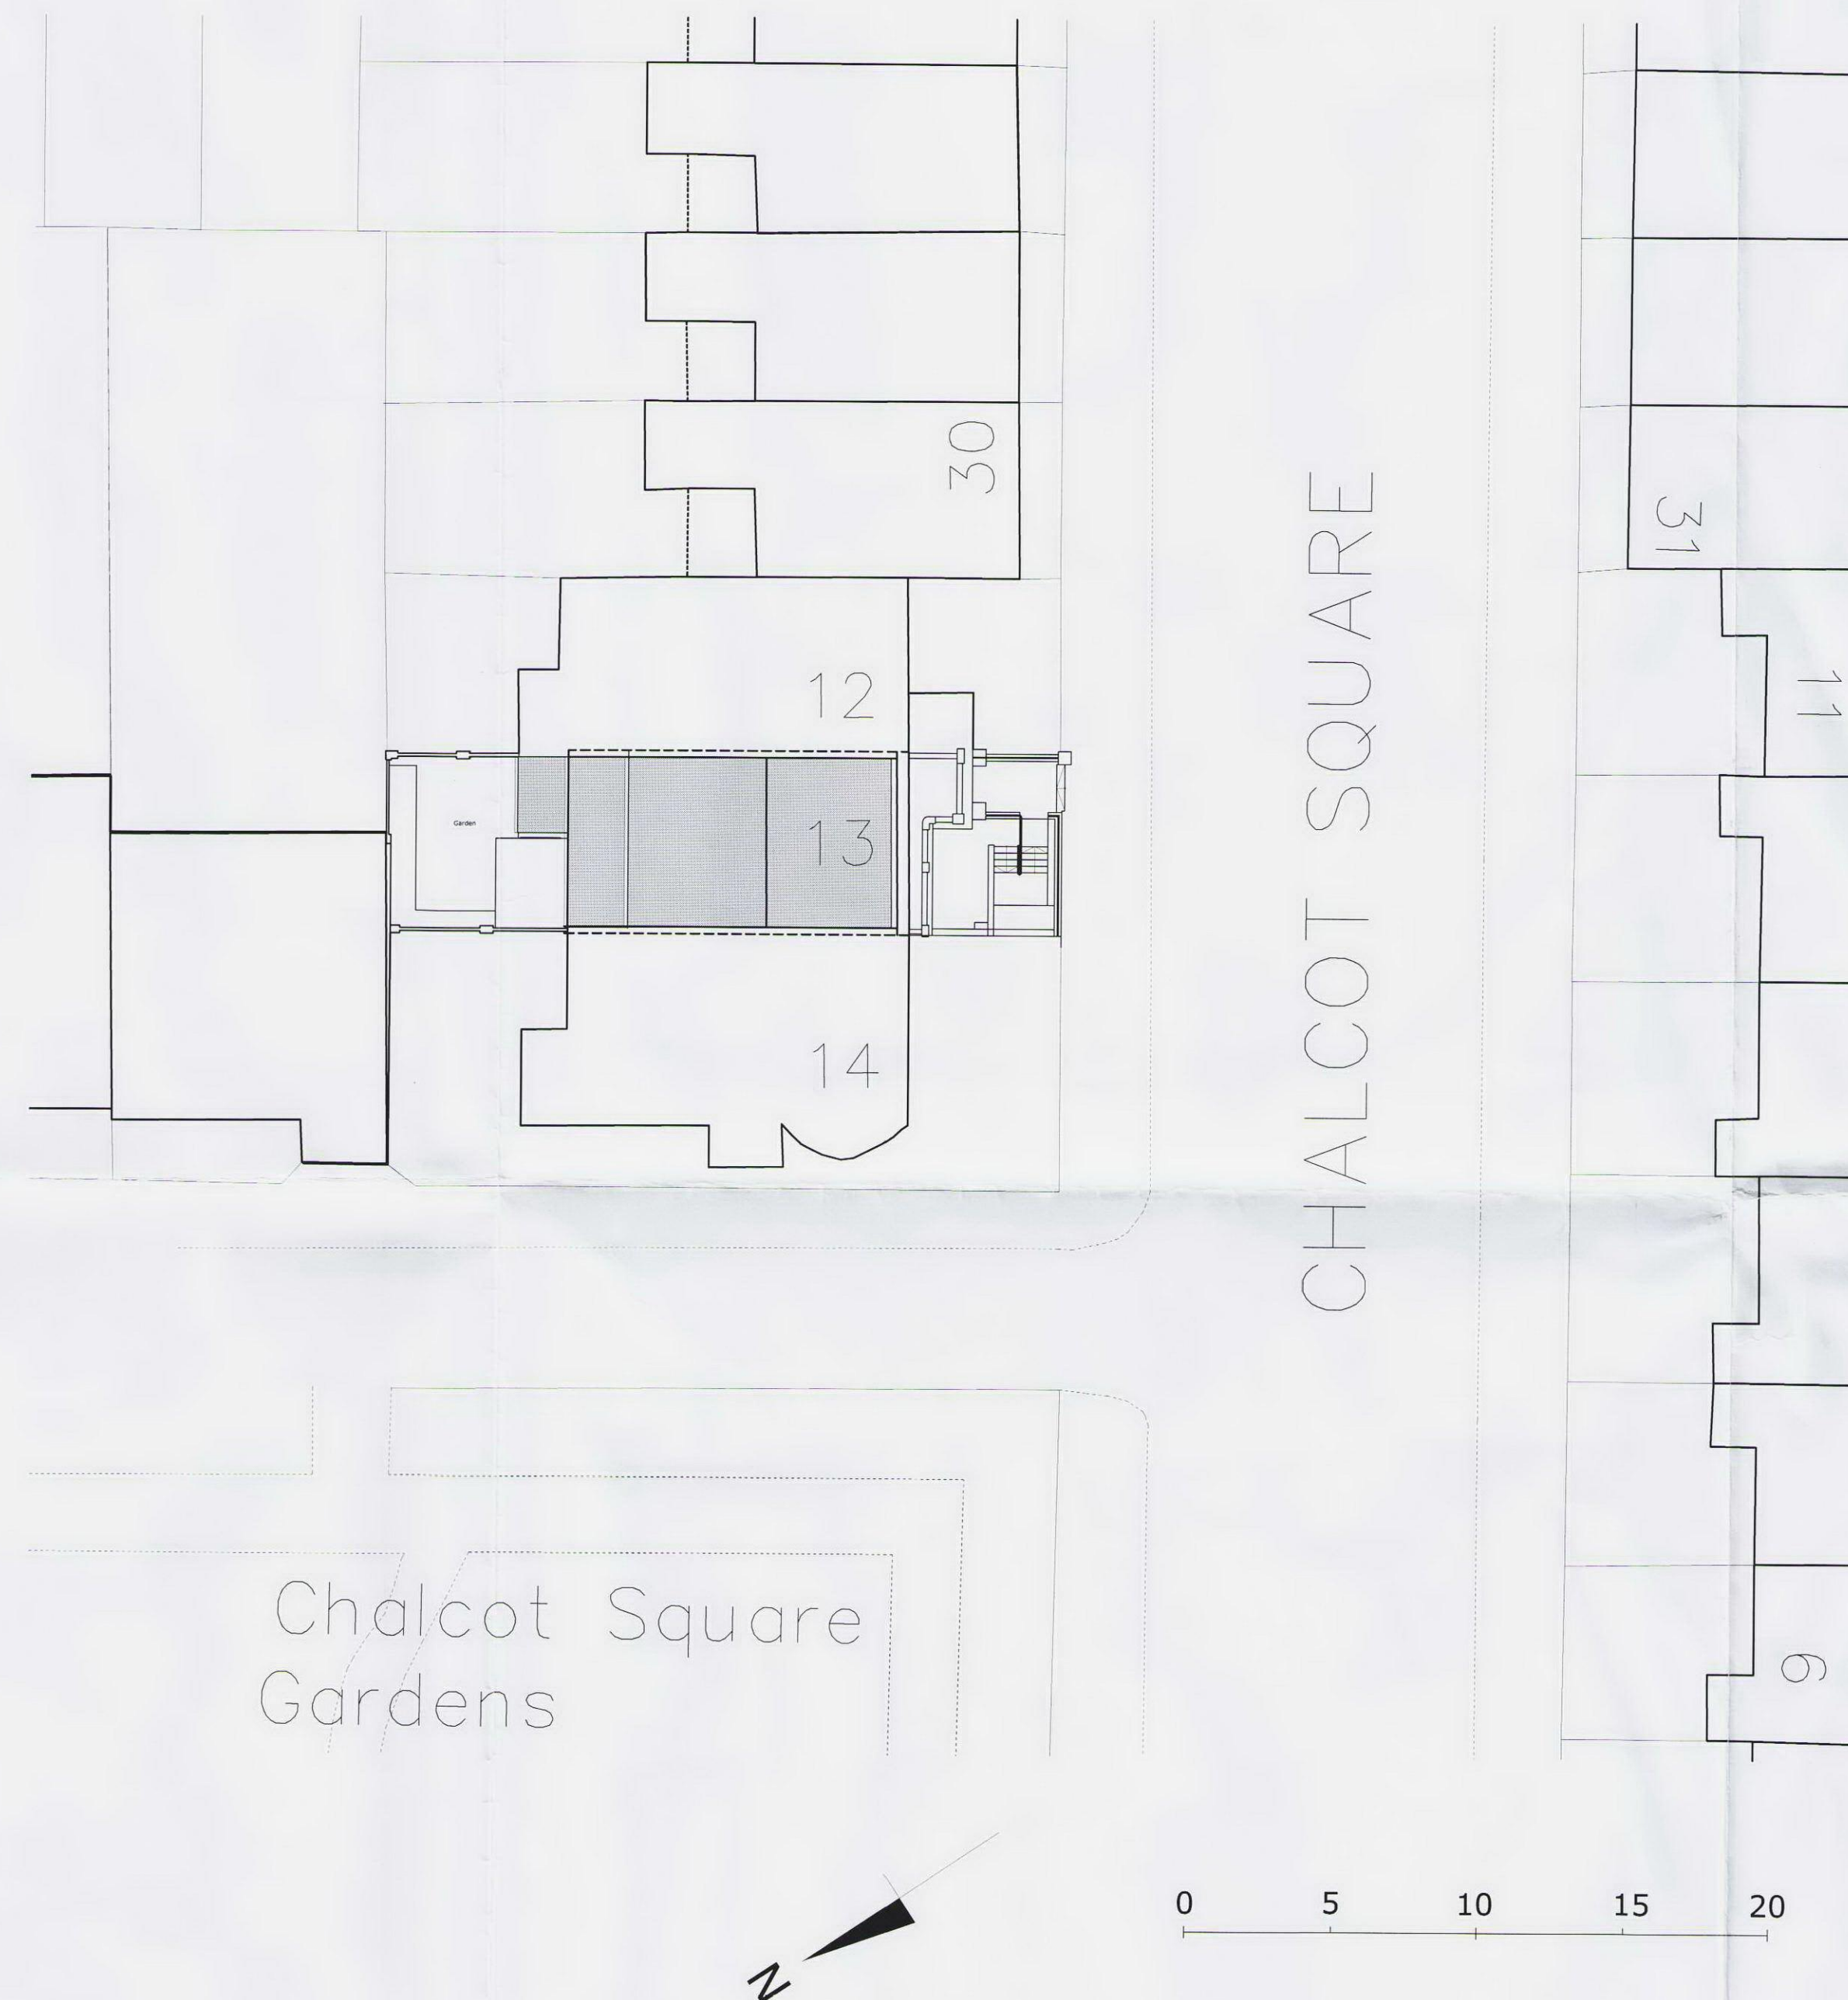

Site Plan
Scale = 1:1020

Drg. No. 820 PA 001 Suffix

Drawn by L. Klimek Date Feb 2010 Checked

Suffix Revisions Date

James Cubitt & Partners
Architects
109 Uxbridge Road,
London W5 5TL
Tel: 0208 579 6873
Fax: 0208 579 6881



Contract
13 Chalcot Square
London

Title
LOCATION PLAN
SITE PLAN

Scale 1:1250 & 1:200 @ A1

Drg. No. 820 PA 001 Suffix