


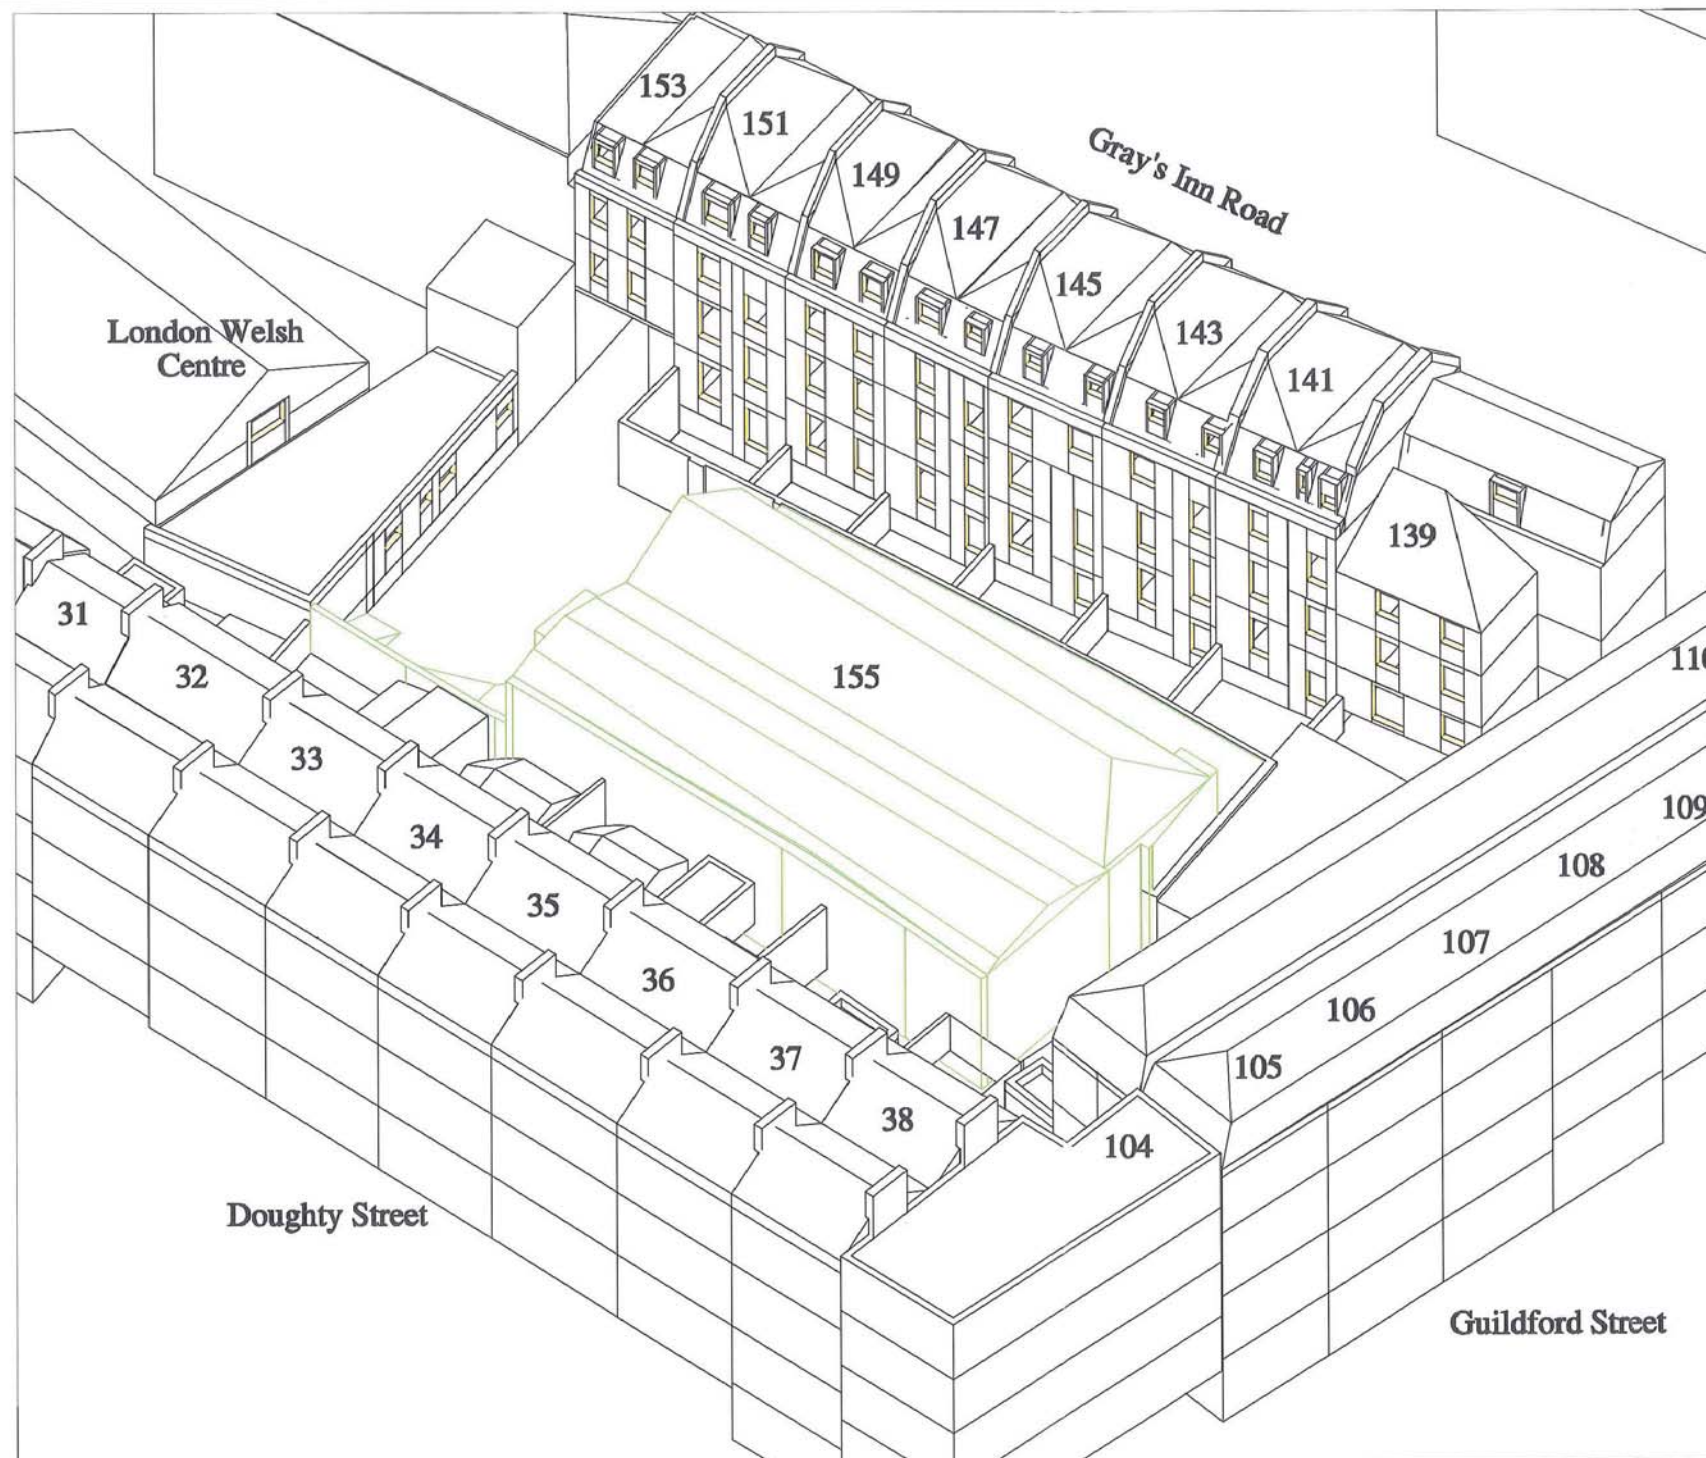

SOURCES OF INFORMATION:

Co-Lab Architects
Drawing/CAD Nos: 029.GA.00, 02, 03, 05,
029.PL.20, 21, 22, 24, 25, 26, 27, 28, 29.

Berry J.Lowe F.R.I.C.S DIP Land Surveys
Drawing / CAD File Nos : 2225/01 & 02.

Promap
Site Plan (Licence No : 100020448.

Various Aerial Photographs.

REV	DESCRIPTION	DATE
-----	-------------	------

KEY:

Gordon Ingram Associates
chartered surveyors

The Whitehouse
Belvedere Road
London SE11 8GA
t 020 7202 1400
f 020 7202 1401
e-mail mci@gingram.com

PROJECT: 155 Gray's Inn Road
London

TITLE: 3D View
Existing

SCALE: NTS

DATE: Aug 2003

DRAWN: G.F

REVISION:

DRAWING NO: 1944/REL2/03