



NORTH ELEVATION

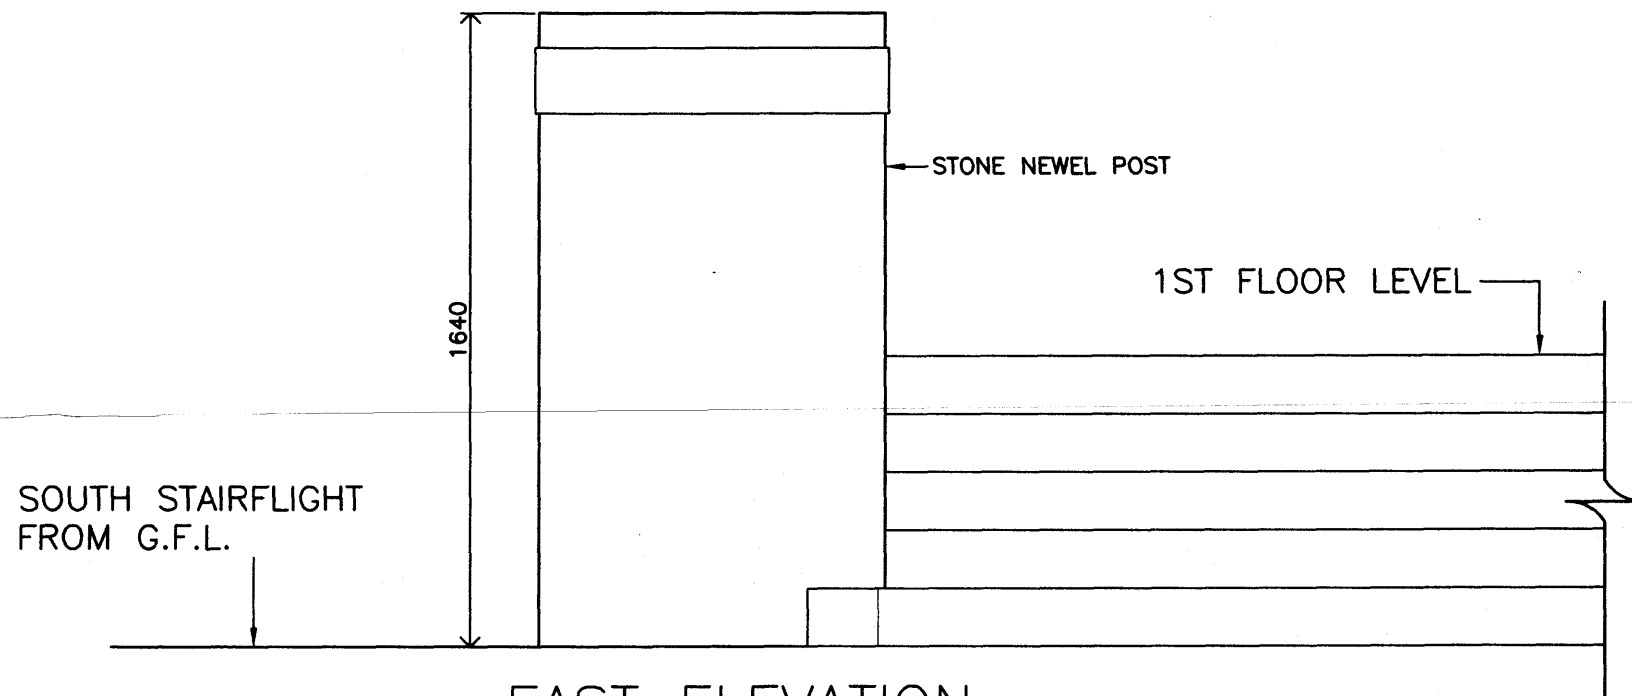

EAST ELEVATION

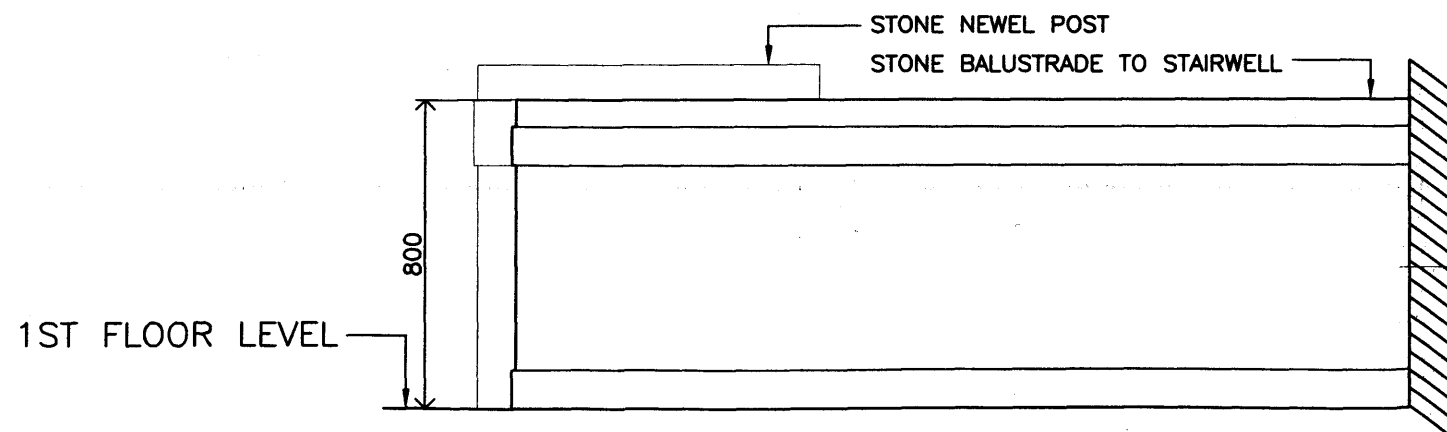

WEST ELEVATION

ASSOCIATED DRAWINGS

No.	TITLE

NOTES

1. NO DIMENSIONS ARE TO BE SCALED FROM THIS DRAWING.

SERIAL	DESCRIPTION	AUTH	DATE
--------	-------------	------	------

AMENDMENTS

CLIENT

THE RELIGIOUS
SOCIETY OF FRIENDS

JOB LOCATION

FRIENDS HOUSE
173-177 EUSTON ROAD,
LONDON, NW1 2BJ

DRAWING TITLE

EXISTING ELEVATIONS OF SOUTH
BALUSTRADE @ FIRST FLOOR
AT EAST MAIN STAIRCASE

DRAWING No

09.1310.03

SCALE
1:20

DATE
APRIL 2010



THOMAS & THOMAS

CHARTERED BUILDING SURVEYORS

30a GREEN LANE

NORTHWOOD, MIDDLESEX, HA6 2QB




TEL: 020 8560 9404

EMAIL: mail@tsurveyors.co.uk

DRAWN BY
J.W.CALLARD

CHECKED

SIG.

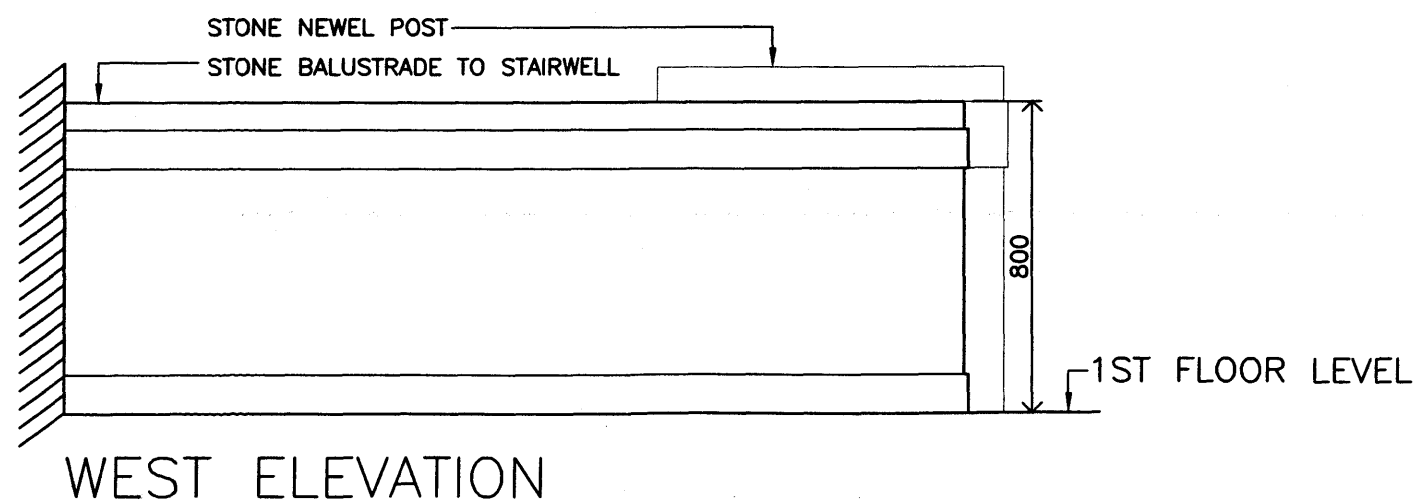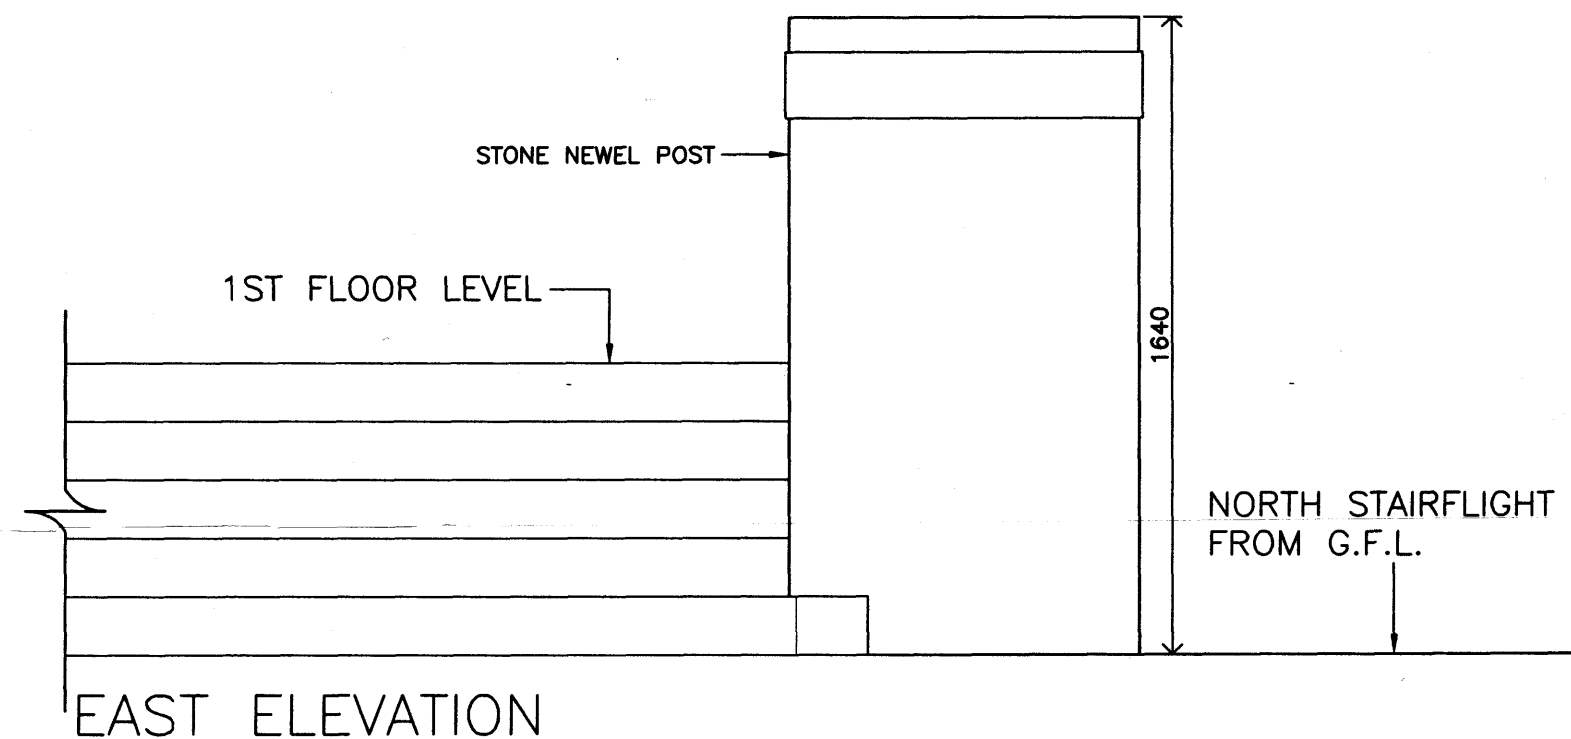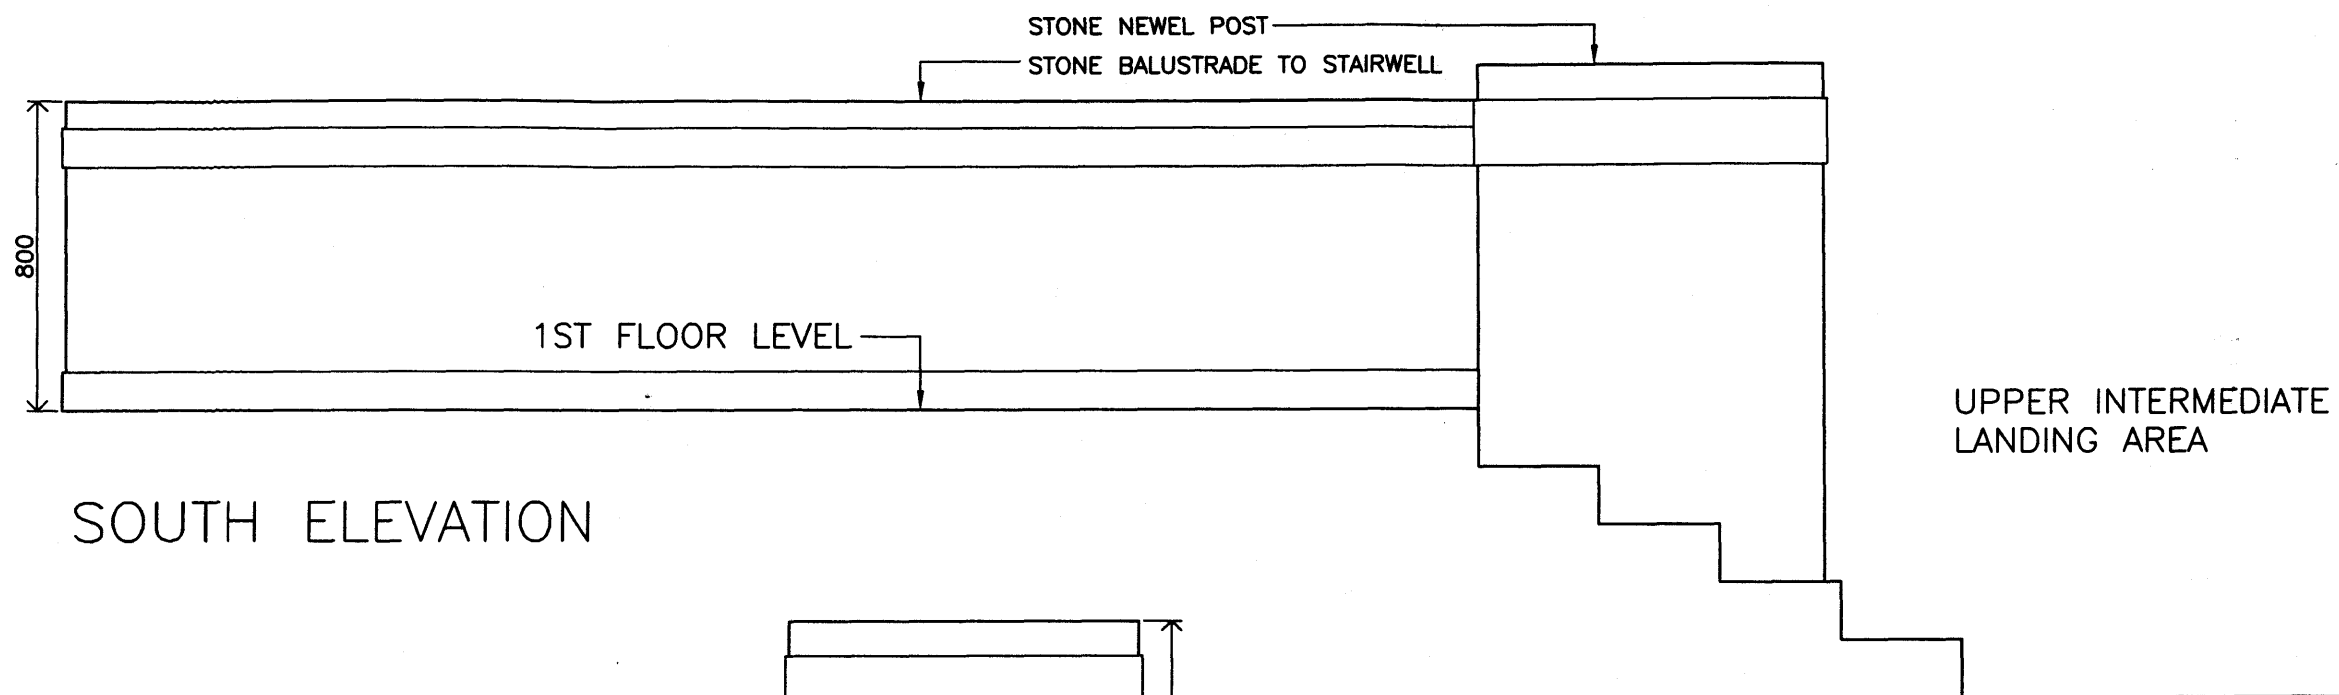

ASSOCIATED DRAWINGS

No. TITLE

NOTES

1. NO DIMENSIONS ARE TO BE SCALED FROM THIS DRAWING.

SERIAL DESCRIPTION AUTH DATE

AMENDMENTS

CLIENT

THE RELIGIOUS SOCIETY OF FRIENDS

JOB LOCATION

FRIENDS HOUSE
173-177 EUSTON ROAD,
LONDON, NW1 2BJ

DRAWING TITLE

EXISTING ELEVATIONS OF SOUTH
BALUSTRADE @ FIRST FLOOR
AT EAST MAIN STAIRCASE

DRAWING No

09.1310.04

SCALE
1:20

DATE
APRIL 2010



THOMAS & THOMAS

CHARTERED BUILDING SURVEYORS

30a GREEN LANE
NORTHWOOD, MIDDLESEX, HA6 2QB

TEL: 020 8560 9404

EMAIL: mail@ttsurveyors.co.uk

DRAWN BY
J.W.CALLARD

CHECKED

SIG.