

ASSOCIATED DRAWINGS			
No.	TITLE		

NOTES			
1. NO DIMENSIONS ARE TO BE SCALED FROM THIS DRAWING.			

SERIAL	DESCRIPTION	AUTH	DATE
AMENDMENTS			

CLIENT	
THE RELIGIOUS SOCIETY OF FRIENDS	

JOB LOCATION	
FRIENDS HOUSE 173-177 EUSTON ROAD, LONDON, NW1 2BJ	


DRAWING TITLE	
PROPOSED ELEVATIONS OF SOUTH BALUSTRADE @ FIRST FLOOR AT EAST MAIN STAIRCASE	

DRAWING No	
09.1310.06	


SCALE		DATE	
1:20		APRIL 2010	

DRAWN BY		CHECKED		SIG.	
J.W.CALLARD					


RICS
THOMAS & THOMAS
CHARTERED BUILDING SURVEYORS
30a GREEN LANE
NORTHWOOD, MIDDLESEX, HA6 2QB
TEL: 020 8560 9404
EMAIL: mail@ttsurveyors.co.uk

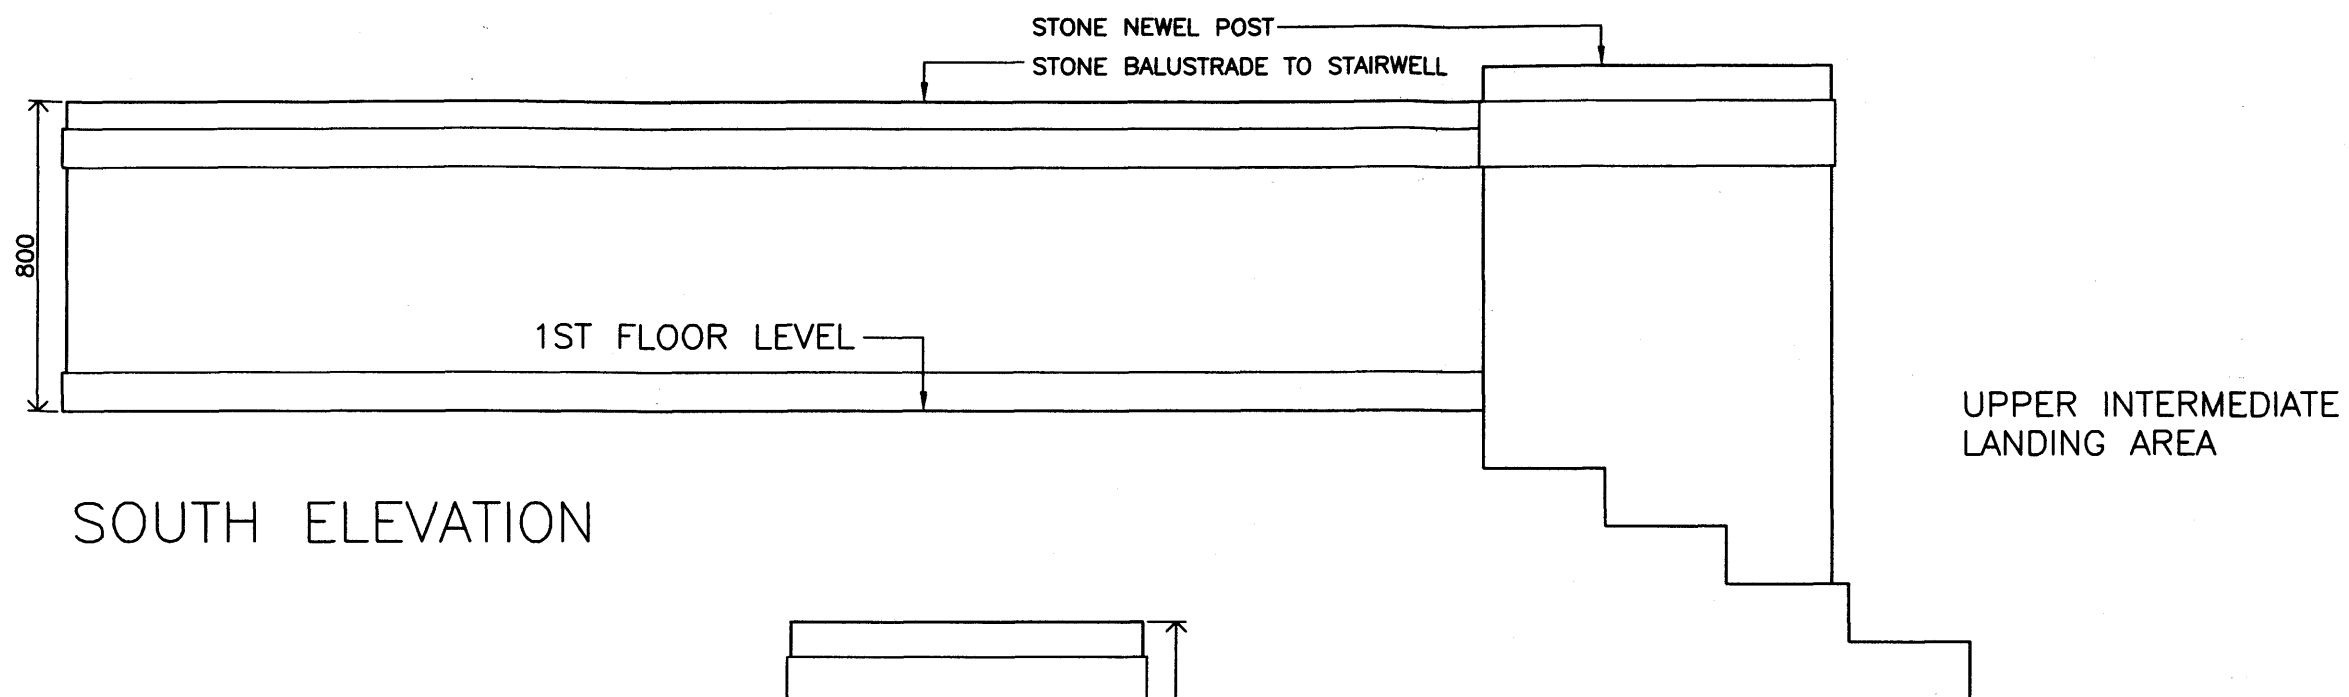

SOUTH ELEVATION

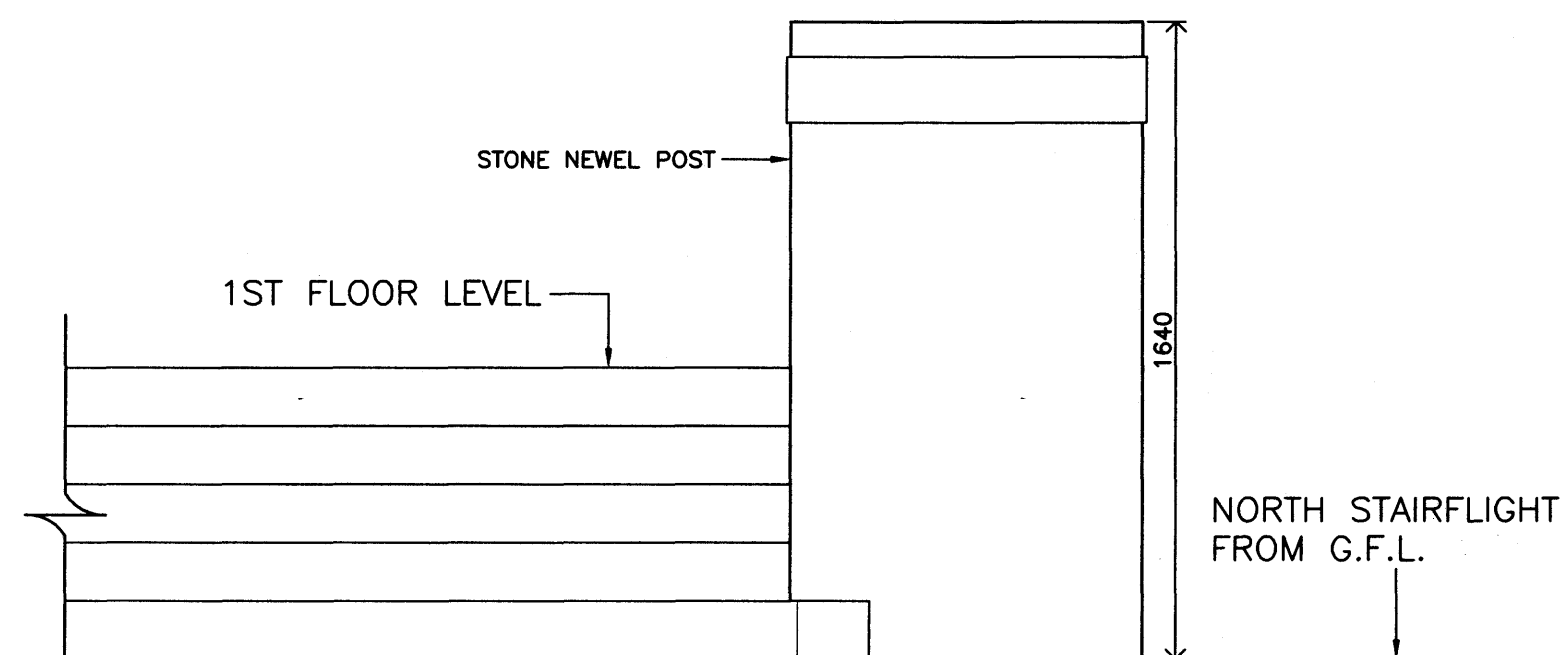

EAST ELEVATION

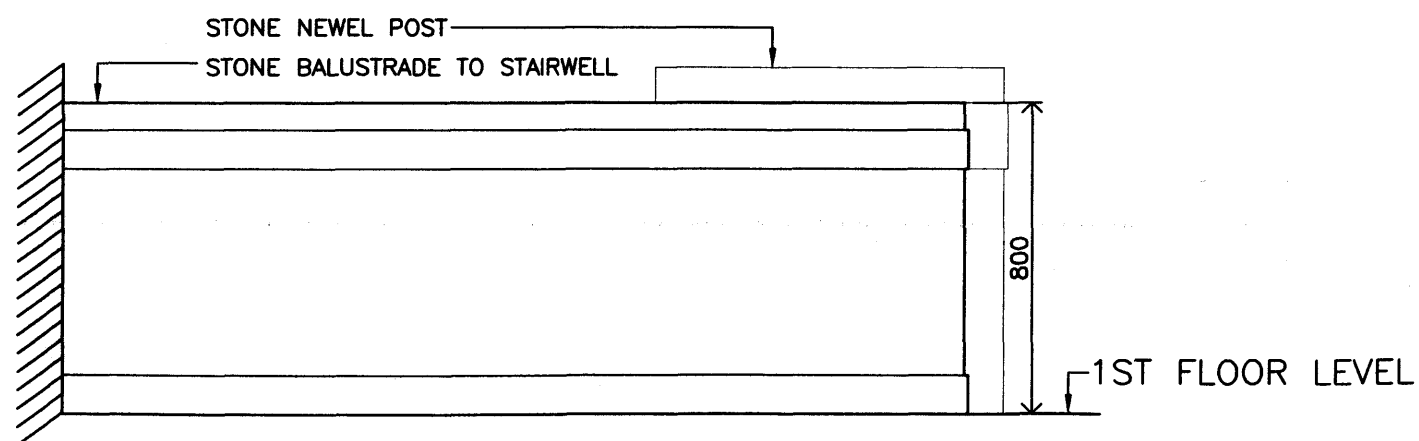

WEST ELEVATION

ASSOCIATED DRAWINGS

No.	TITLE

NOTES

1. NO DIMENSIONS ARE TO BE SCALED FROM THIS DRAWING.

SERIAL	DESCRIPTION	AUTH	DATE
--------	-------------	------	------

AMENDMENTS

CLIENT

THE RELIGIOUS
SOCIETY OF FRIENDS

JOB LOCATION

FRIENDS HOUSE
173-177 EUSTON ROAD,
LONDON, NW1 2BJ

DRAWING TITLE

PROPOSED ELEVATIONS OF SOUTH
BALUSTRADE @ FIRST FLOOR
AT EAST MAIN STAIRCASE

DRAWING No

09.1310.07

SCALE
1:20

DATE
APRIL 2010



THOMAS & THOMAS

CHARTERED BUILDING SURVEYORS

30a GREEN LANE
NORTHWOOD, MIDDLESEX, HA6 2QB
TEL: 020 8560 9404

EMAIL: mail@ttsurveyors.co.uk

DRAWN BY J.W.CALLARD	CHECKED	SIG.
-------------------------	---------	------