


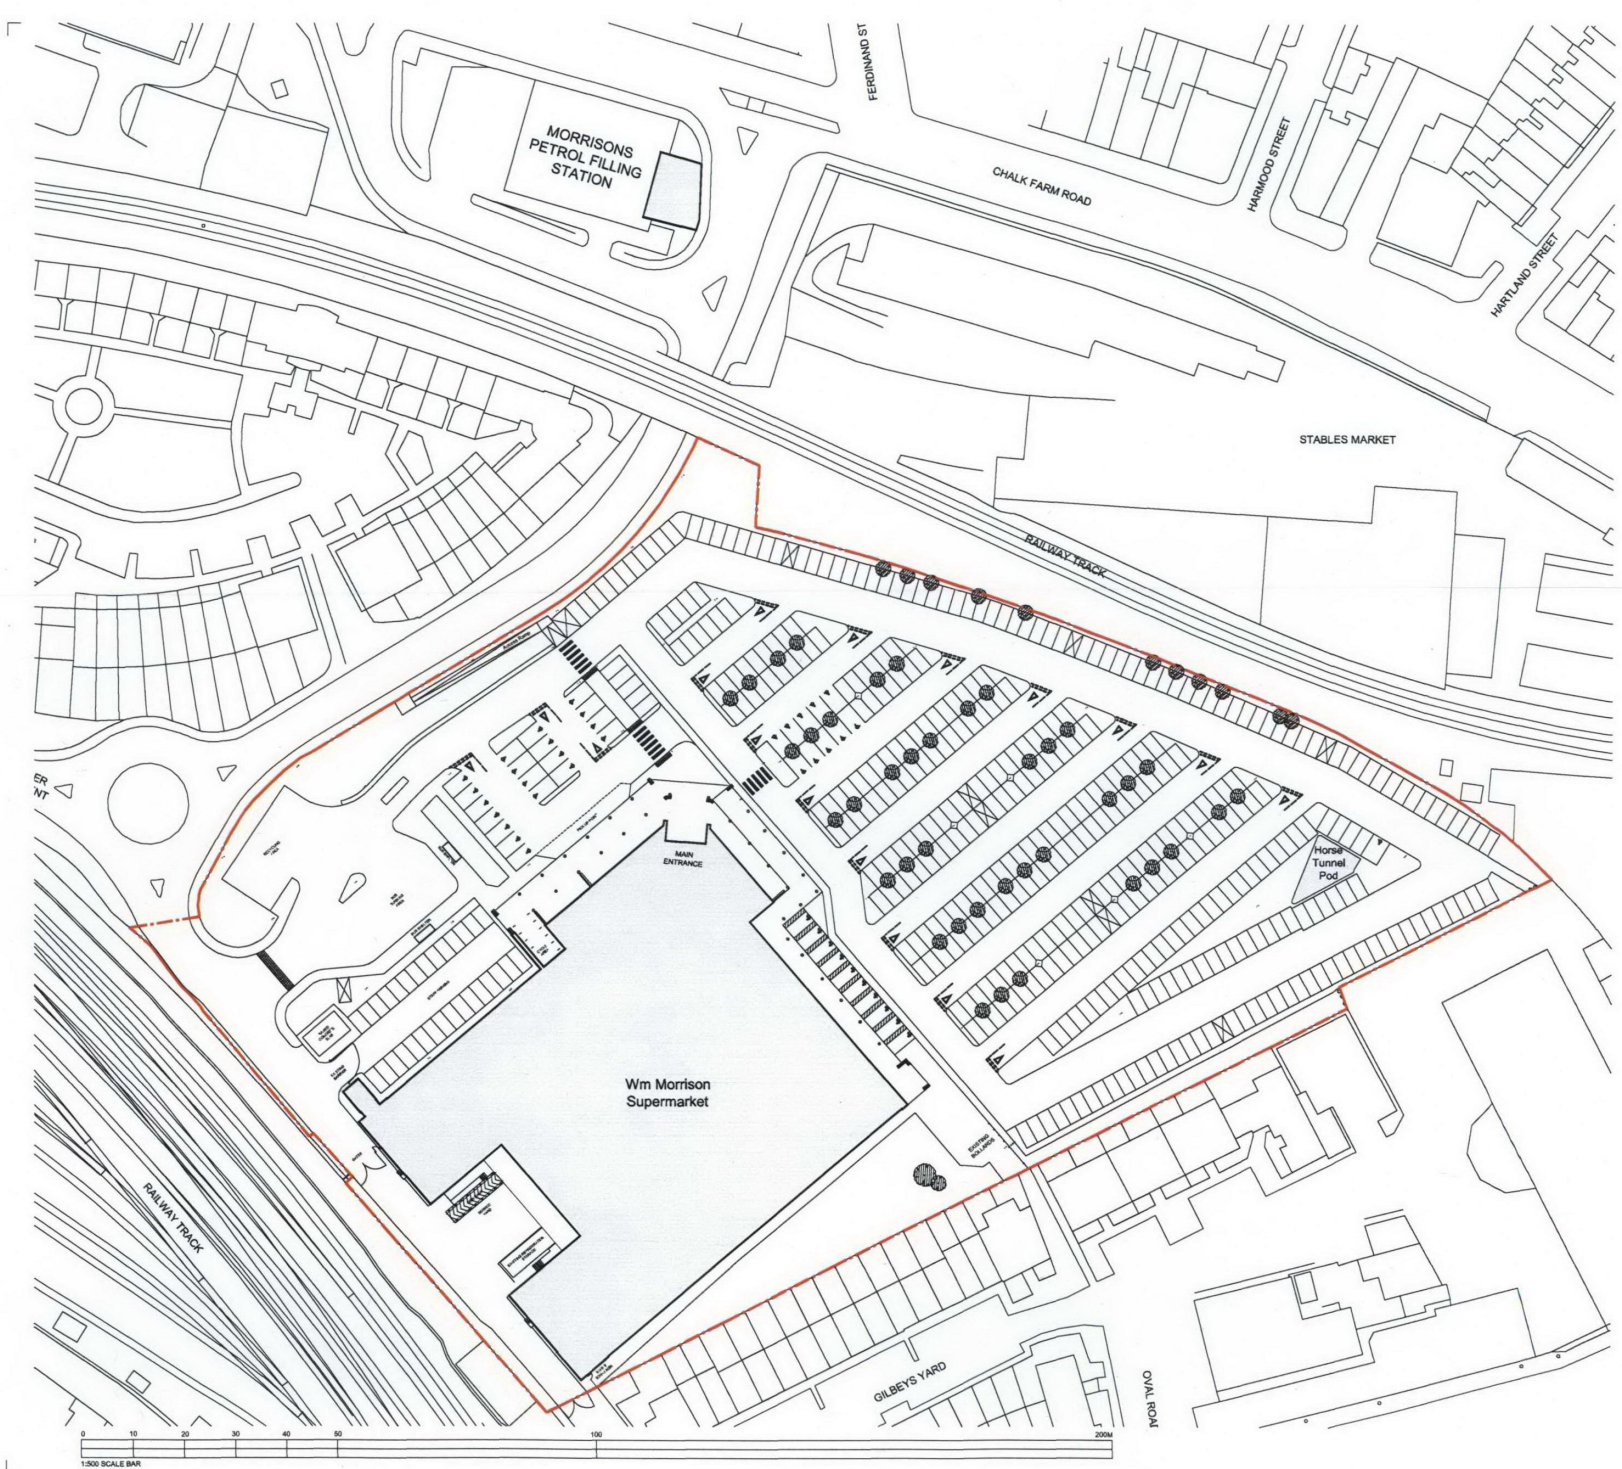

1. Do not scale this drawing - if in doubt call.
2. All areas to be checked on site prior to construction.
3. This drawing is the copyright of the author.

--- SITE BOUNDARY

P1	2006/10	Site Boundary Shown in Red.	pg
smith design associates			
Glasgow Leatherhead Dundee The Chapel, Regatta Road, Leatherhead KT22 8BA leatherhead@smithdesign.co.uk 01373 570 875 www.smithdesign.co.uk			
client	Wm Morrison Supermarkets PLC		
project	Foodstore Extension Chalk Farm Road, CAMDEN		
drawing	Existing Site Plan (March 2010)		original no. A1
scale	1:500 @ A1		drawn LMC
date	01/04/10		checked
work	PLANNING		issued
job no.	L2266	drawing no.	AL(0) 001
		revision	P1