

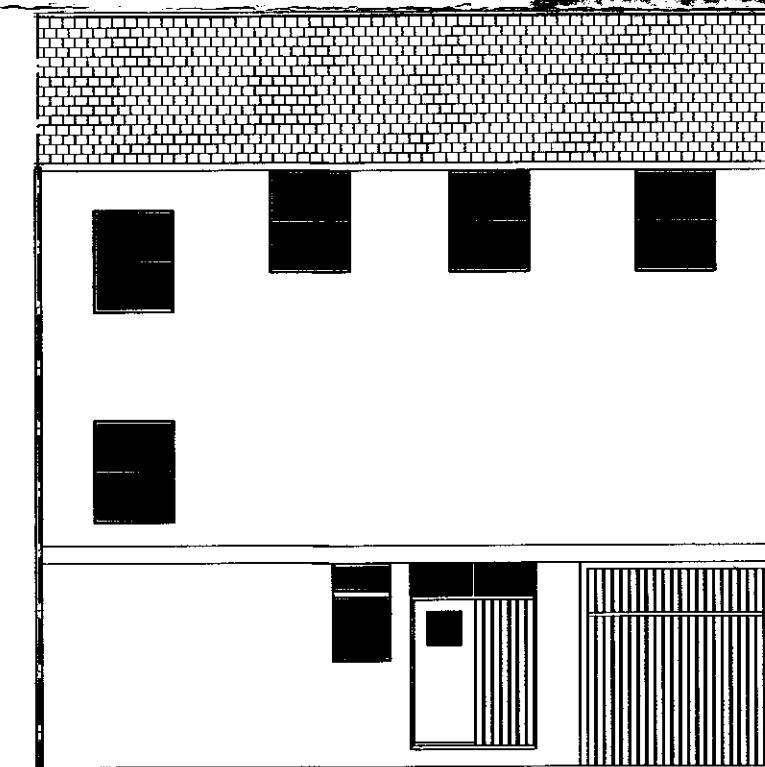
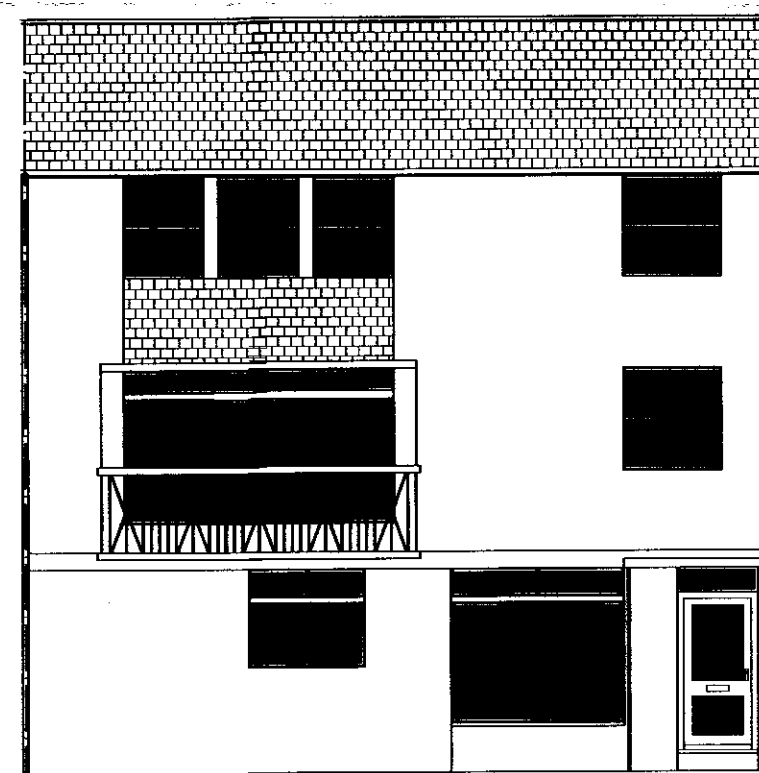
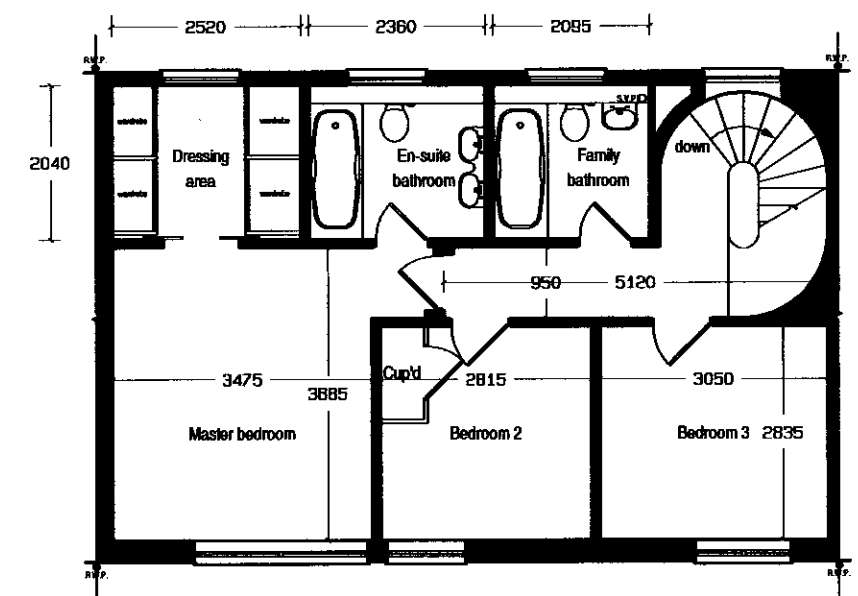


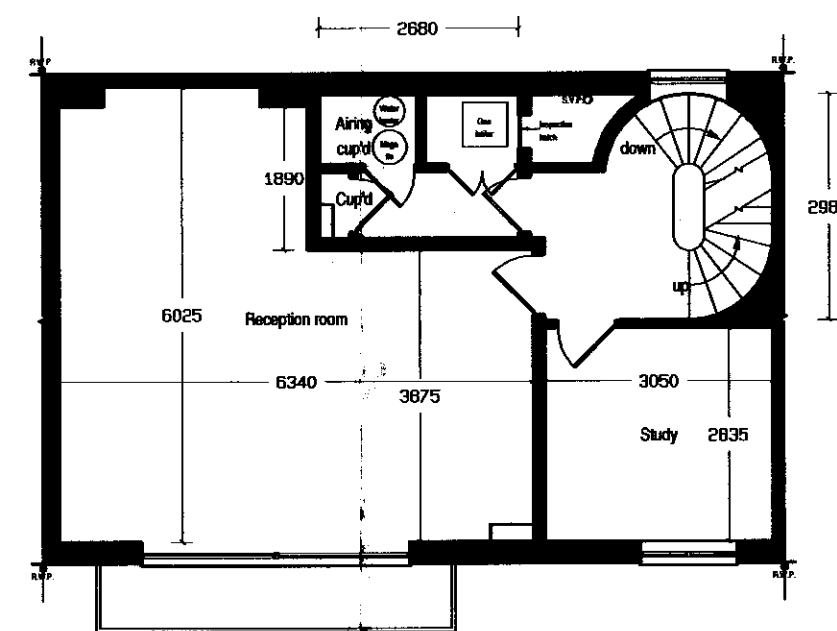

RECEIVED
07 APR 2010

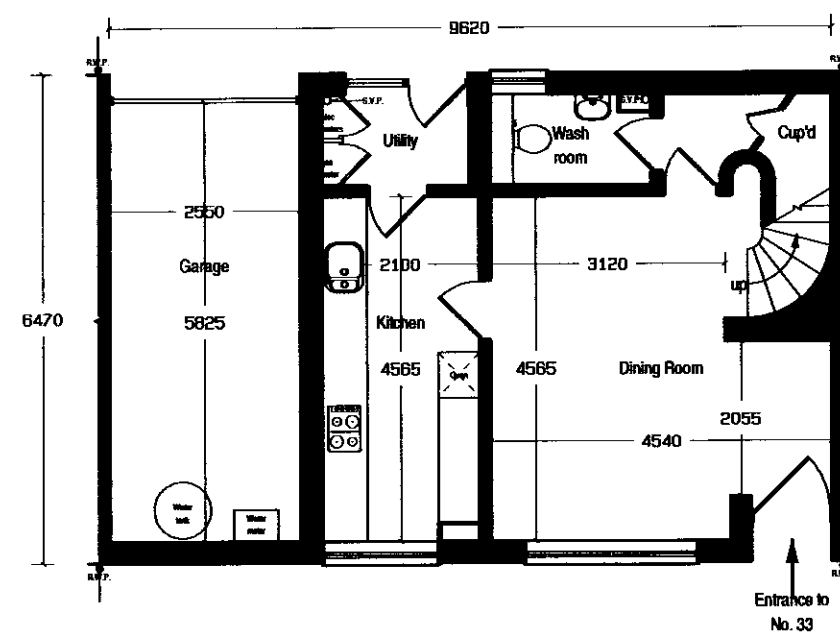

ADDRESS 33 Chester Close North London NW1 4JE		A. P. Lester Architecture and Design 020 8351 3520 07573 867028 andy.lester@hotmail.co.uk	
PROJECT Proposed Refurbishment		SCALE 1:100	DATE NOV 2009
DRAWING TITLE Existing Floor Plans and Elevations		DWG. NO. 33CHESNW1/1	REV. APL
Copyright of A. P. Lester			