


Proposed Front Elevation

New window to match kitchen window and fitted tight to soffit of ring beam

Potentially a r. c. ring beam to be exposed and checked

Balanced flue for condensing gas boiler

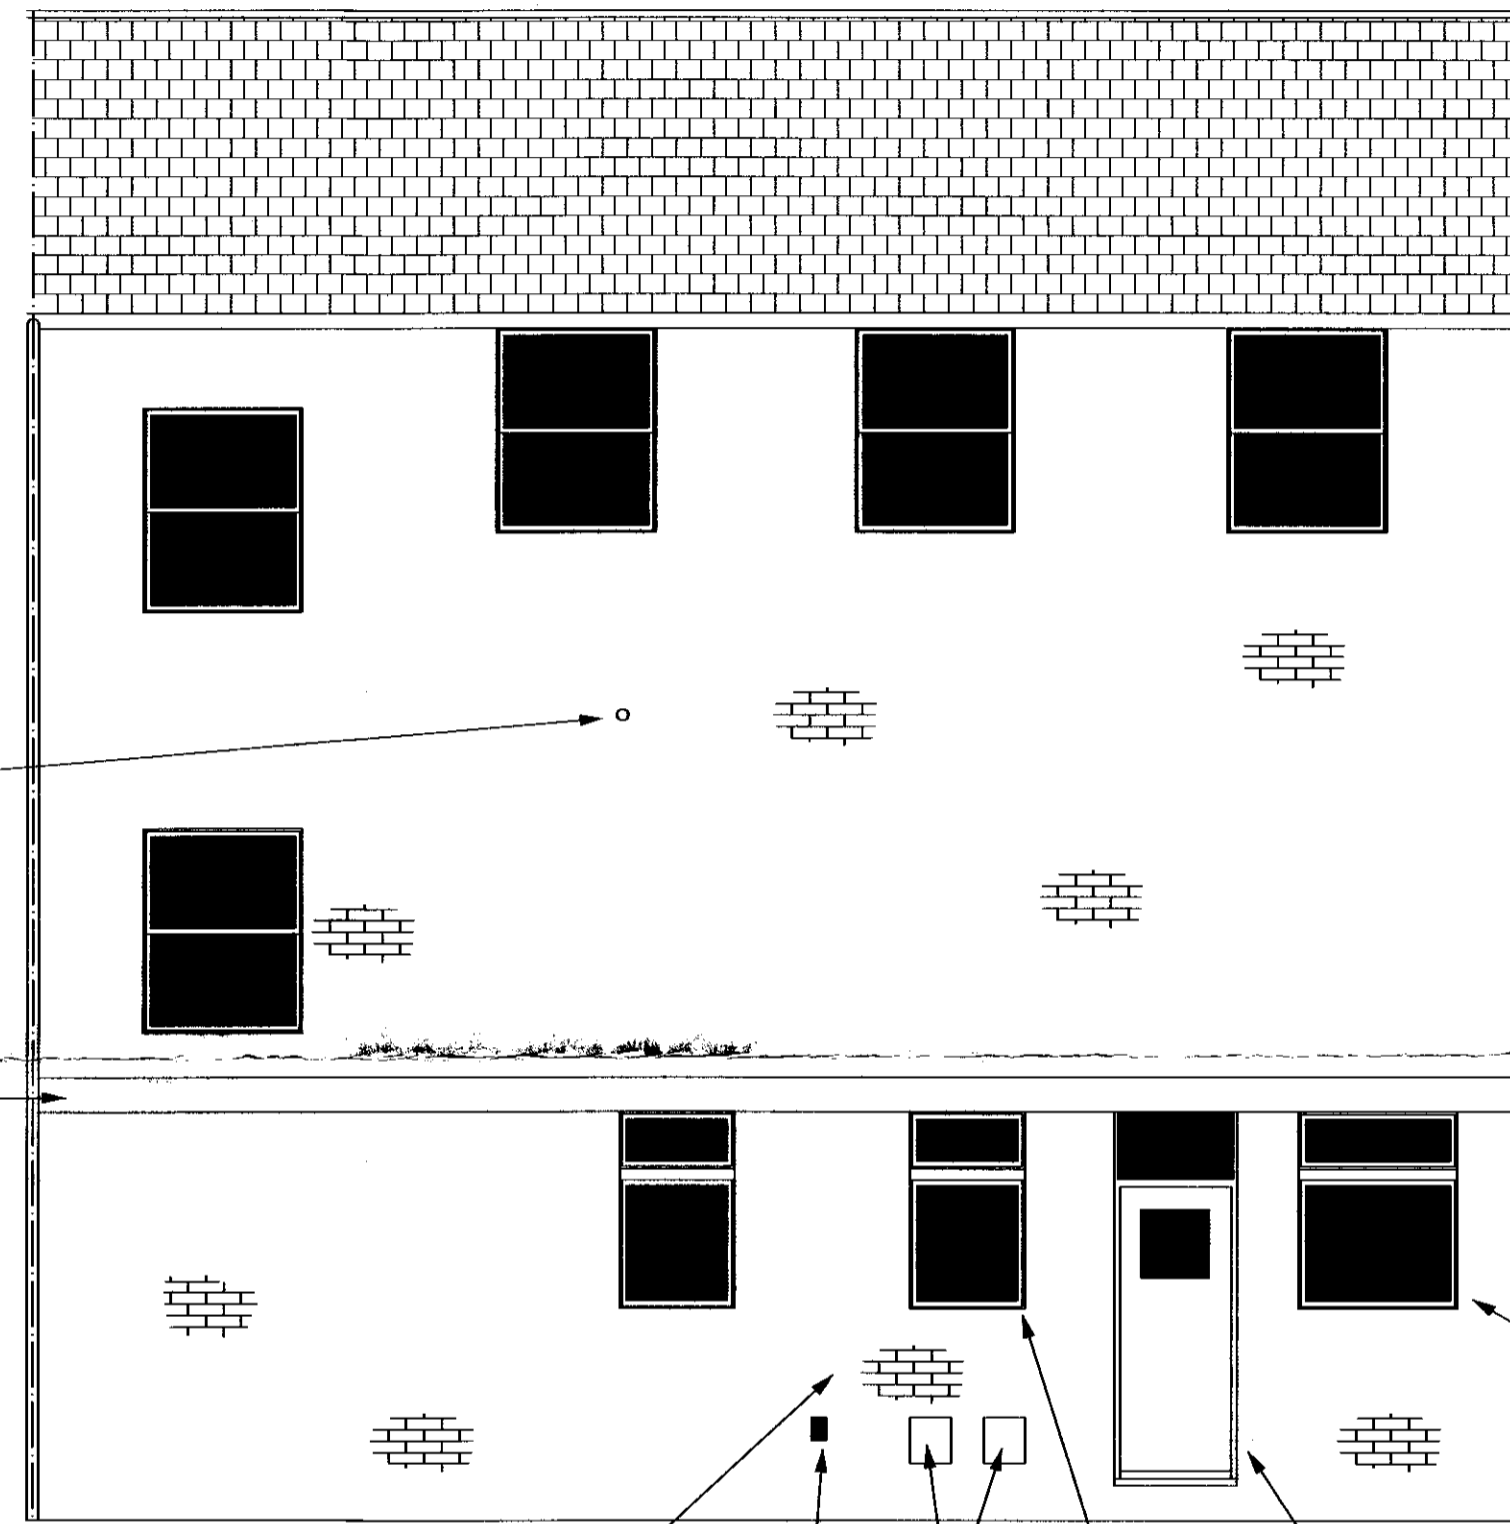

Proposed Rear Elevation

Similar style (but wider) window frame as wash window and door to be tight to concrete ring beam



Line Scale
Metres

ADDRESS 33 Chester Close North London NW1 4JE		A. P. Lester Architecture and Design 020 8261 3520 07973 867228 andy.lester@hotmail.co.uk		
PROJECT Proposed Refurbishment		SCALE 1:50	DRAWN APL	REV.
DRAWING TITLE Proposed Elevations		DWG. NO. 33CHESNW1/3	DATE NOV 2009	Copyright of A. P. Lester