



NOTES


1. Within existing roof space is a large cold water storage tank. Tank to be removed and cold water supply to be mains direct.
2. Ceiling height to be increased throughout second floor by raising bottom chord of roof trusses (not gang nailed) and ceiling joists to give new ceiling height of 2700 to 2800mm subject to structural calculations to prove adequacy of existing rafters or need to strengthen rafters as appropriate and to take measures to prevent spread of front and rear walls.

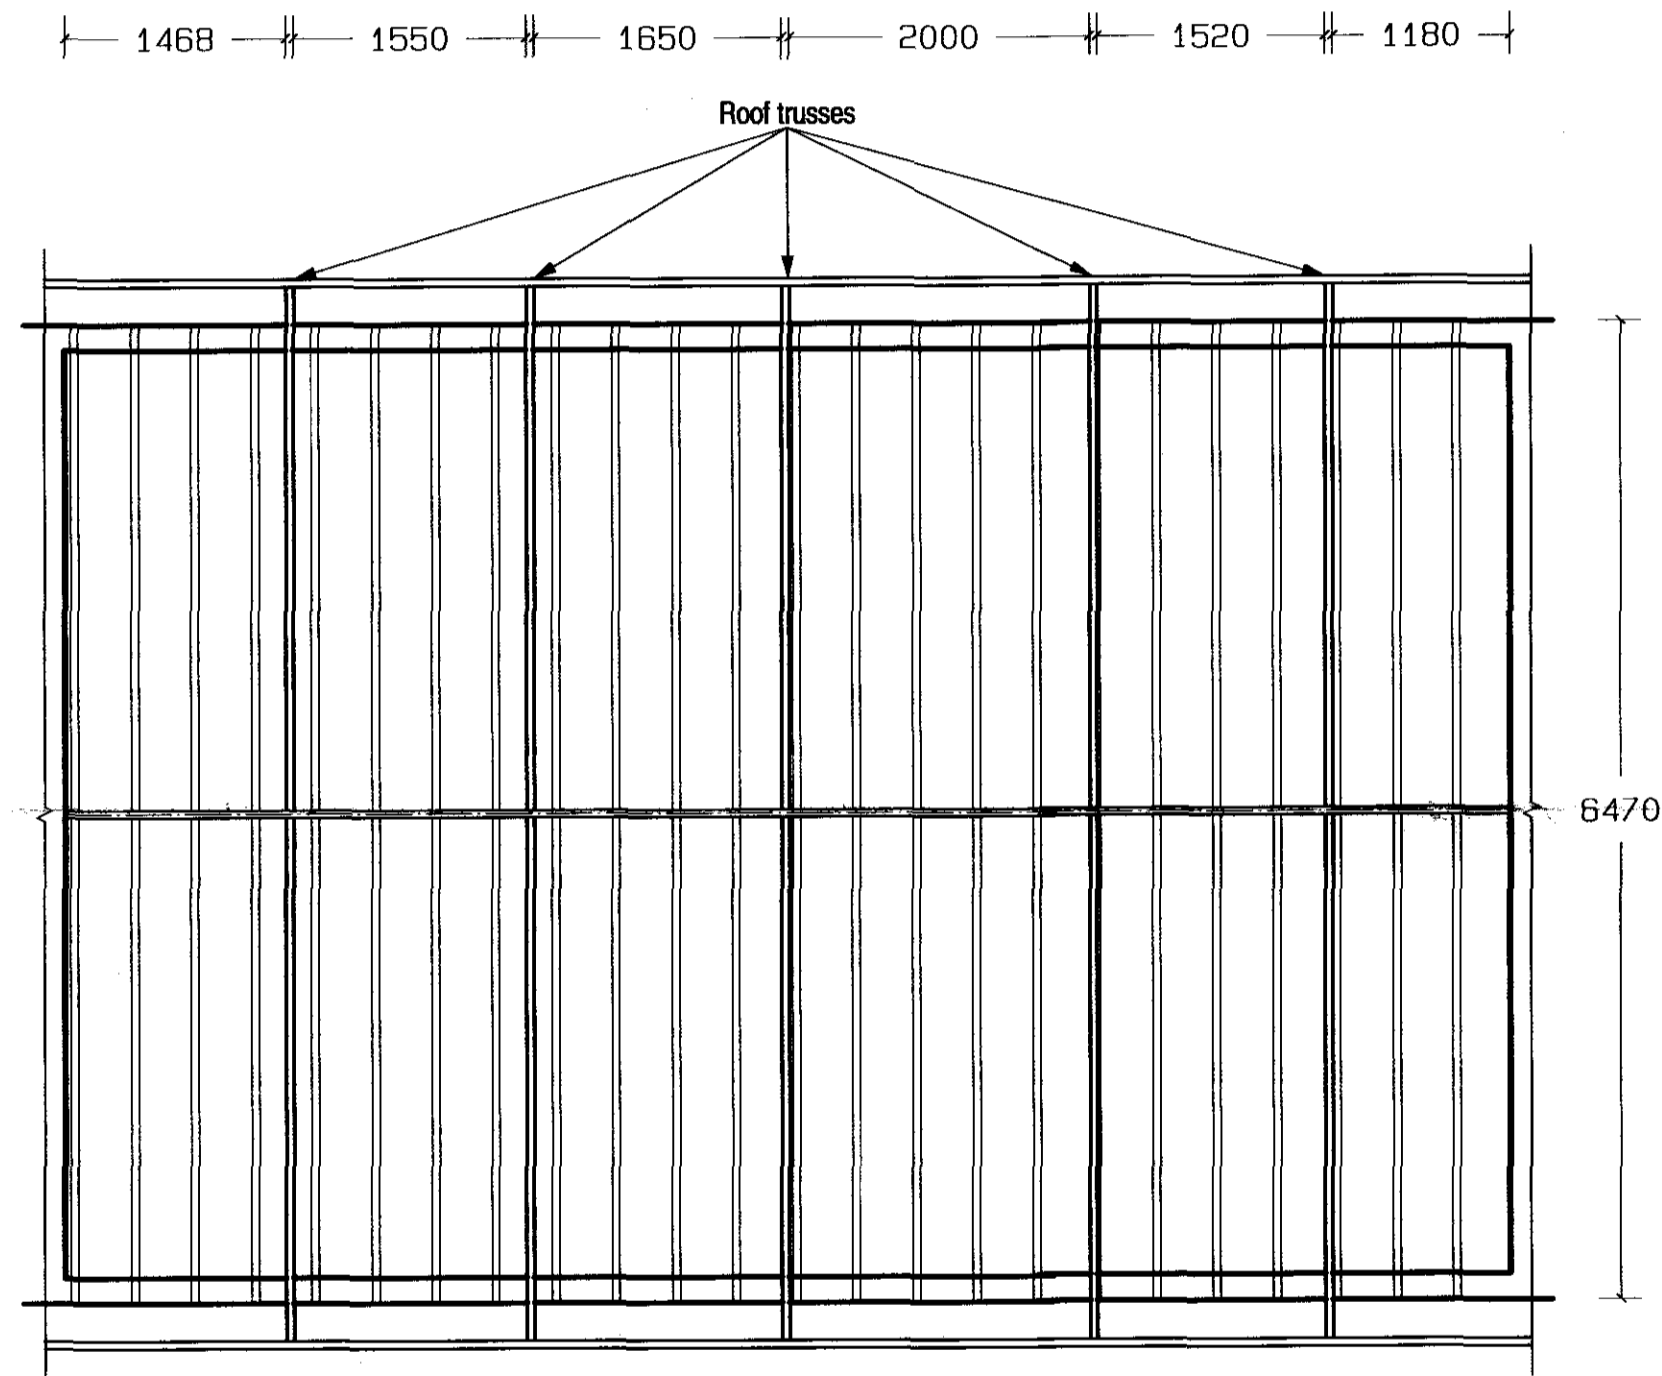

Existing Loft Plan

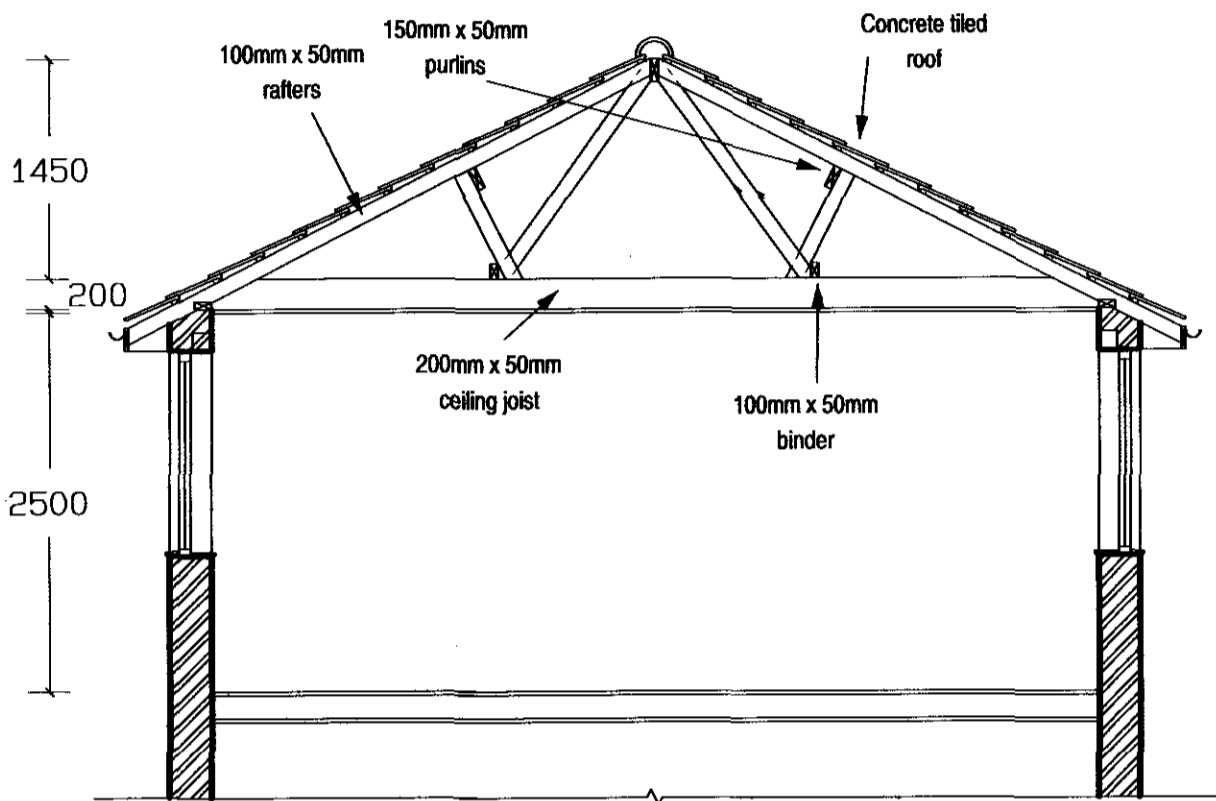

Existing Roof Section

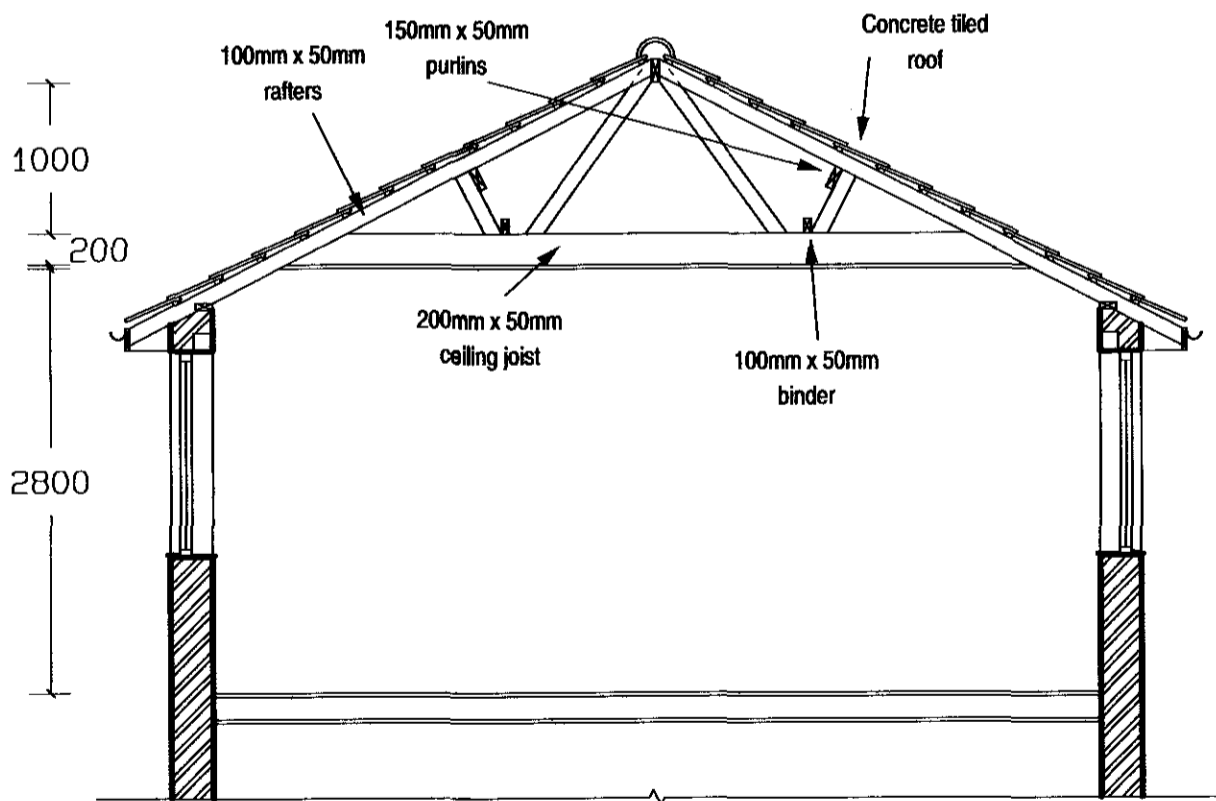

Proposed Roof Section



Line Scale
Metres

ADDRESS 33 Chester Close North London NW1 4JE		A. P. Lester Architecture and Design 020 8551 3520 07973 867028 andy.lester@bt.com	
PROJECT Proposed Refurbishment		SCALE 1:50	DATE NOV 2009
DRAWING TITLE Existing Roof Plan and Existing and Proposed Section		DWG. NO. 33CHESNW1/4	REV. APL
Copyright of A. P. Lester			