




Ground Floor Plan

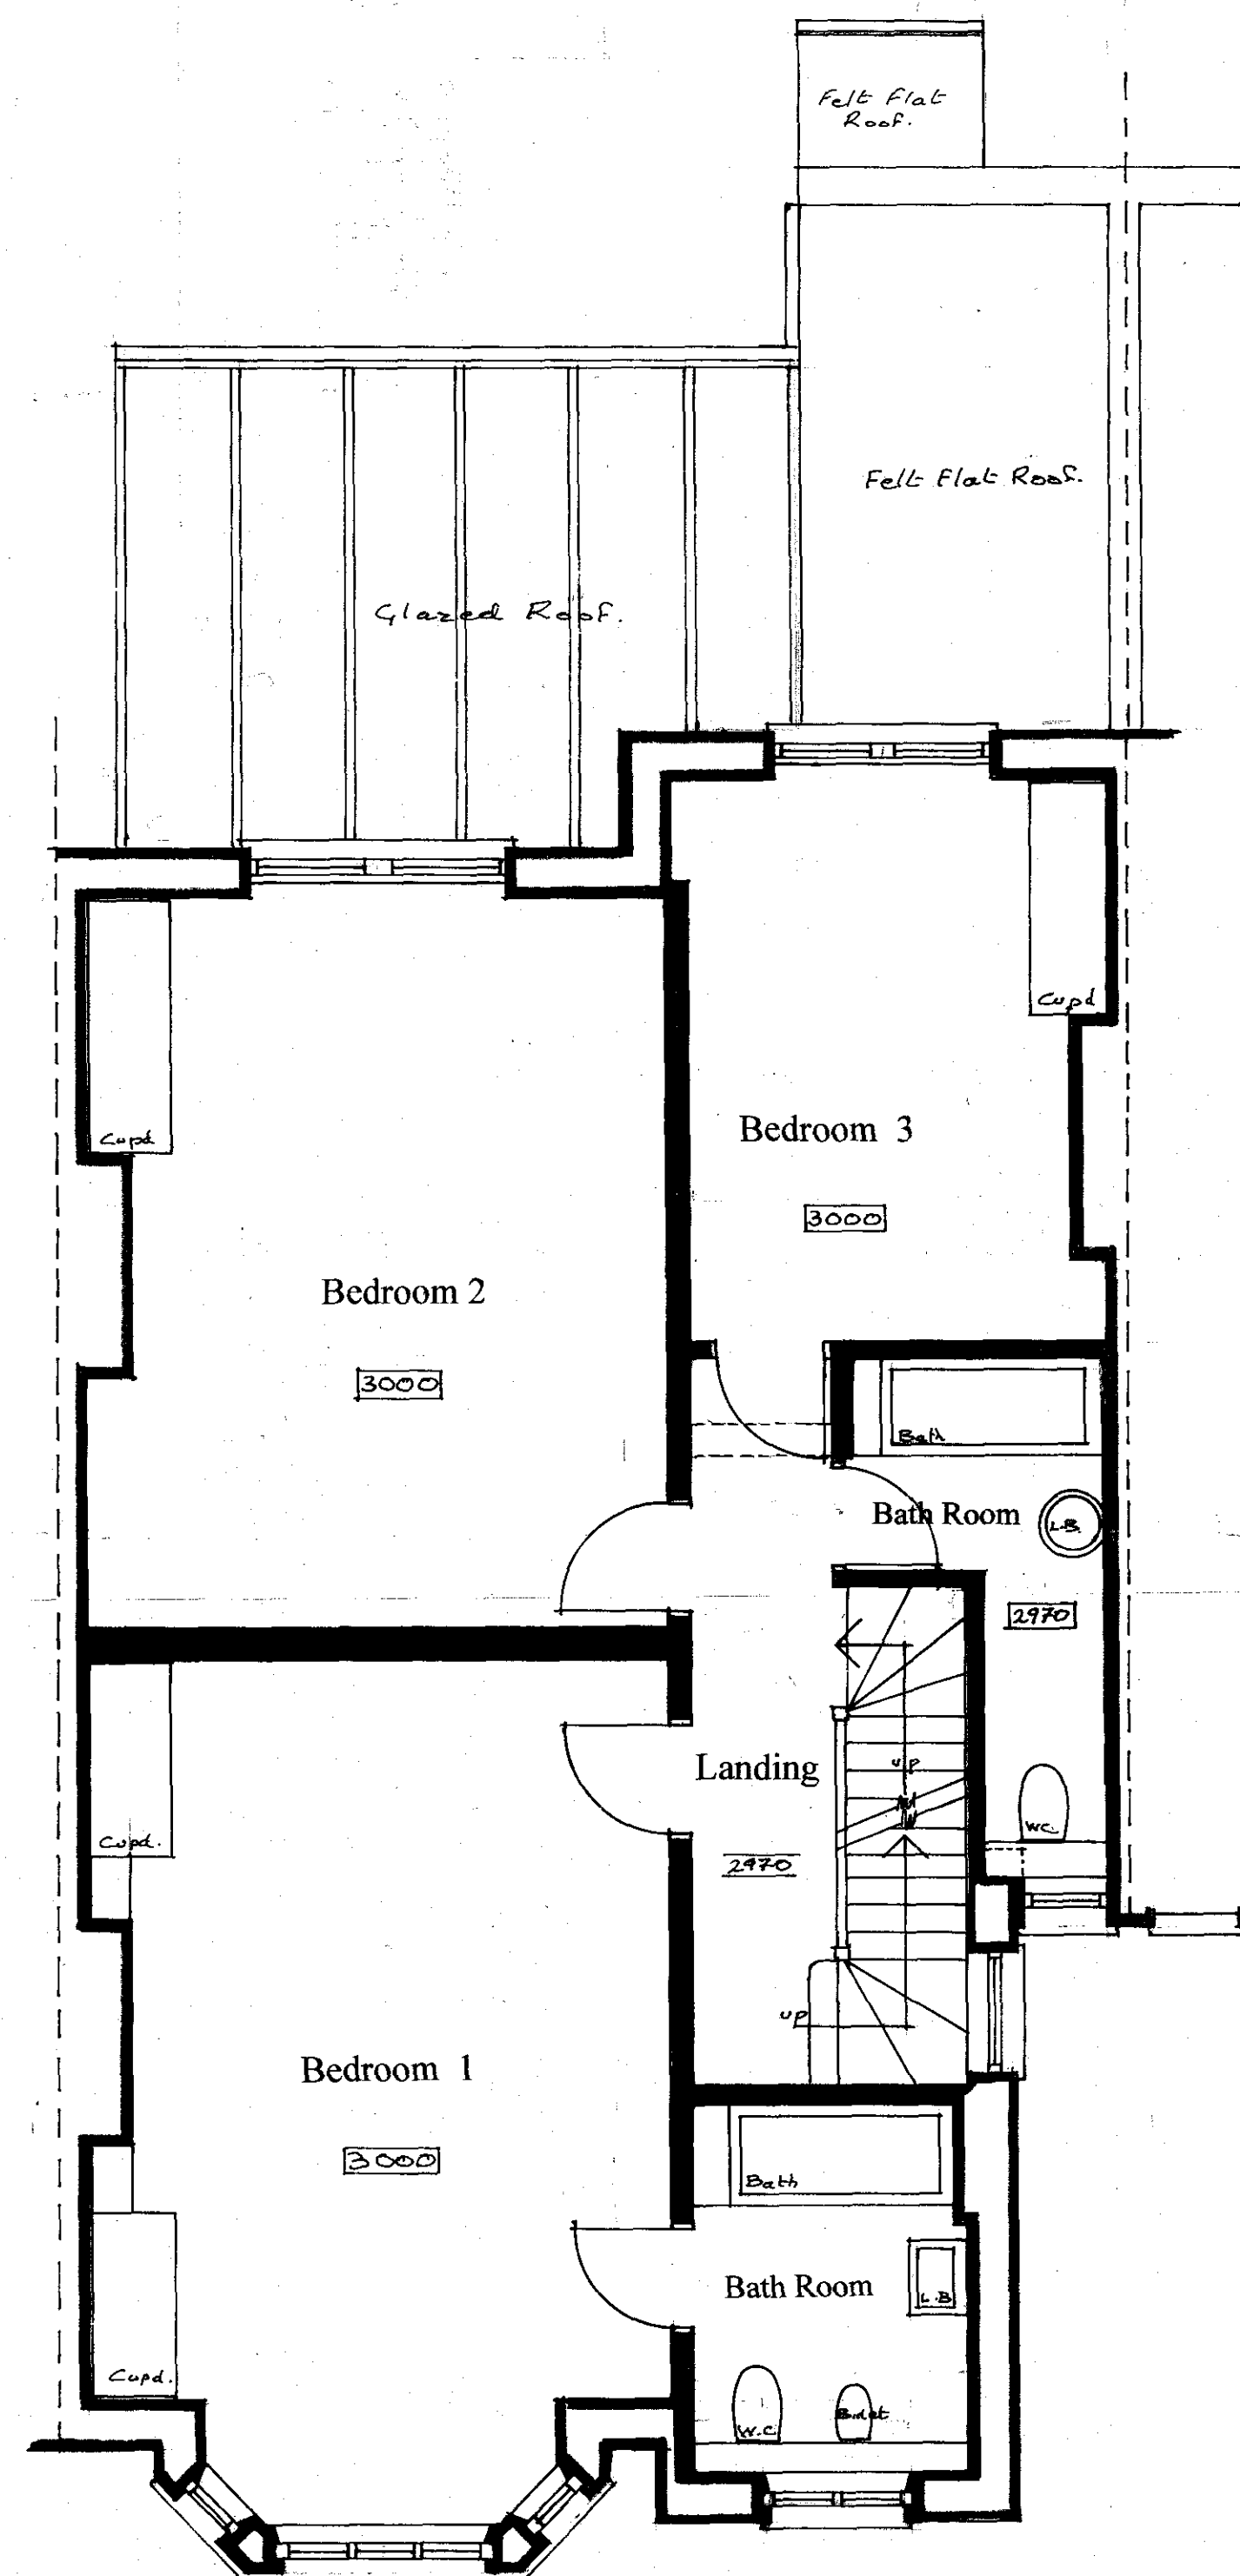

First Floor Plan

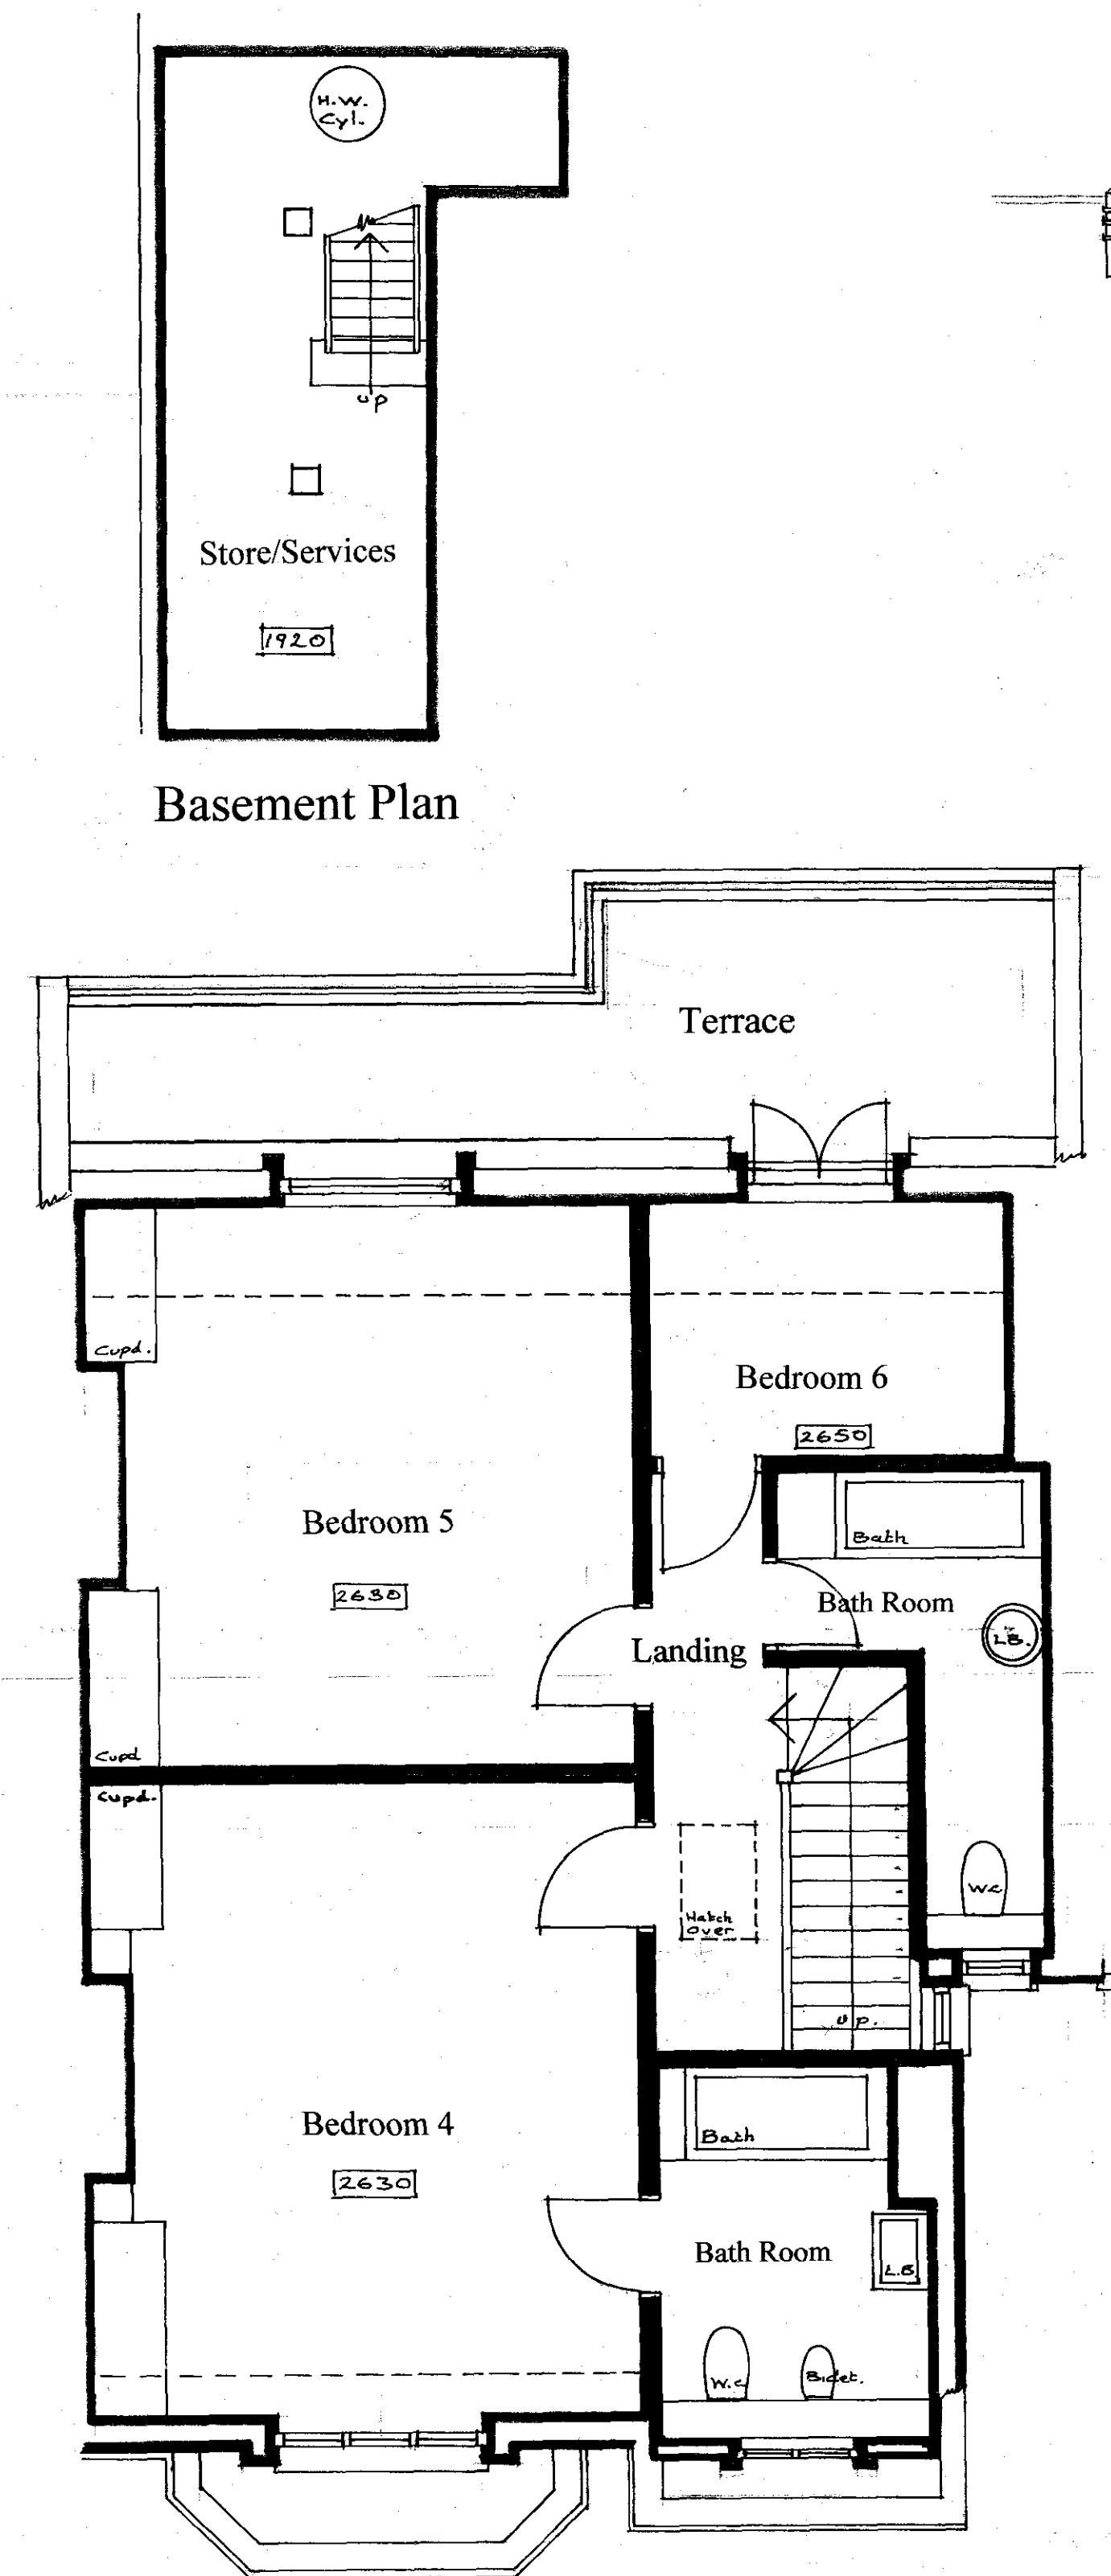

Second Floor Plan

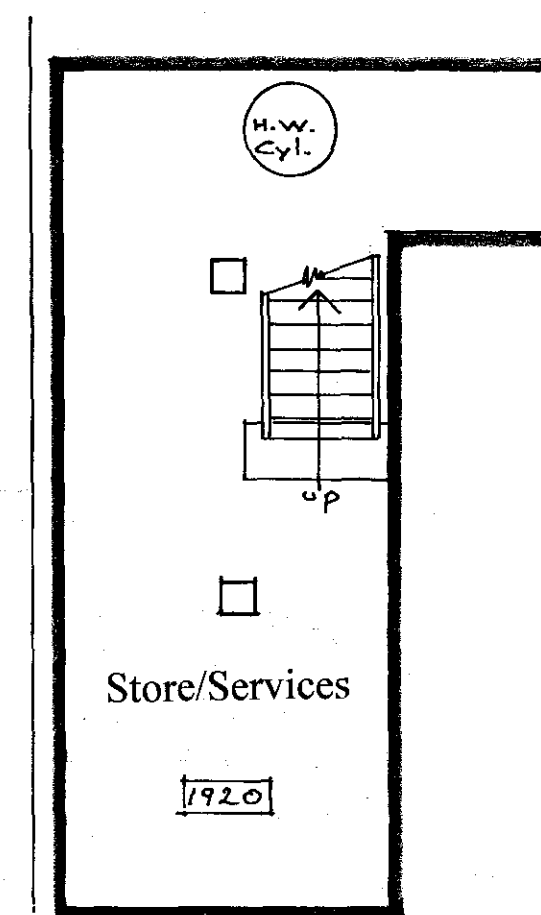


Basement Plan



Front Elevation [South]

Rear Elevation [North]

Scale
1 : 100

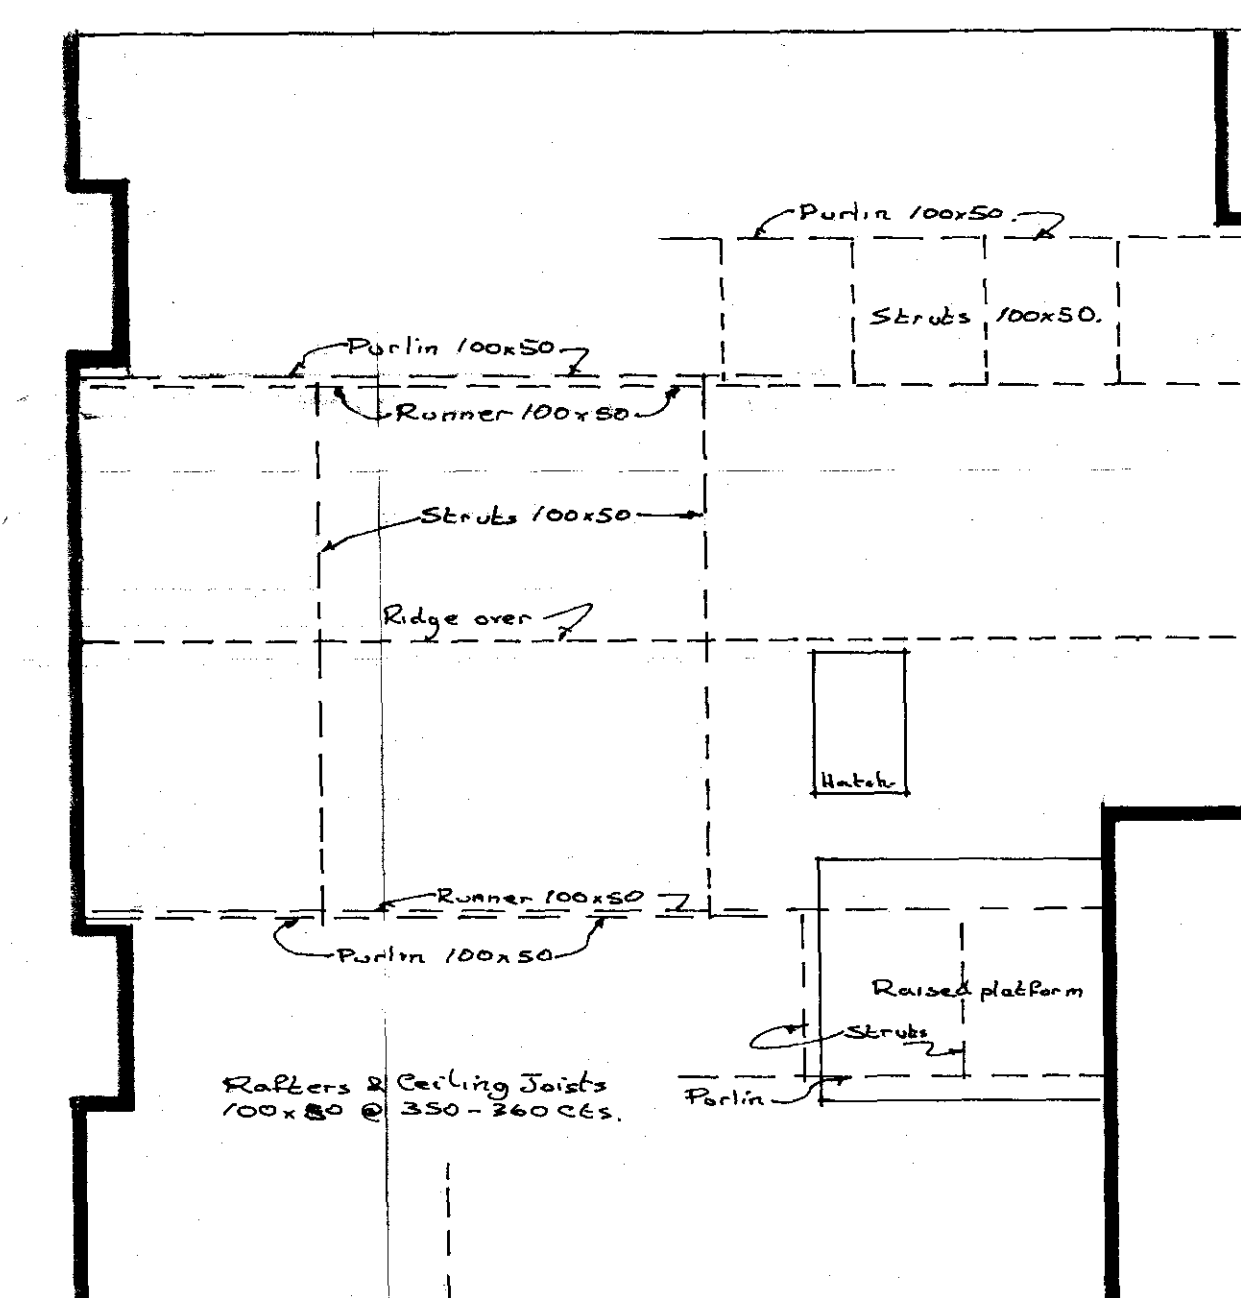

Loft Plan

Project
Proposed Alterations & Additions
To No. 166 Goldhurst Terrace,
London, NW6 3HP.
Client
Mr. & Mrs. A. Heller.
Title
Plans as Existing
Scale
1 : 50
Drawing No.
2902 / 01
Date
December 2009
Drawn
VH.