




Ground Floor Plan

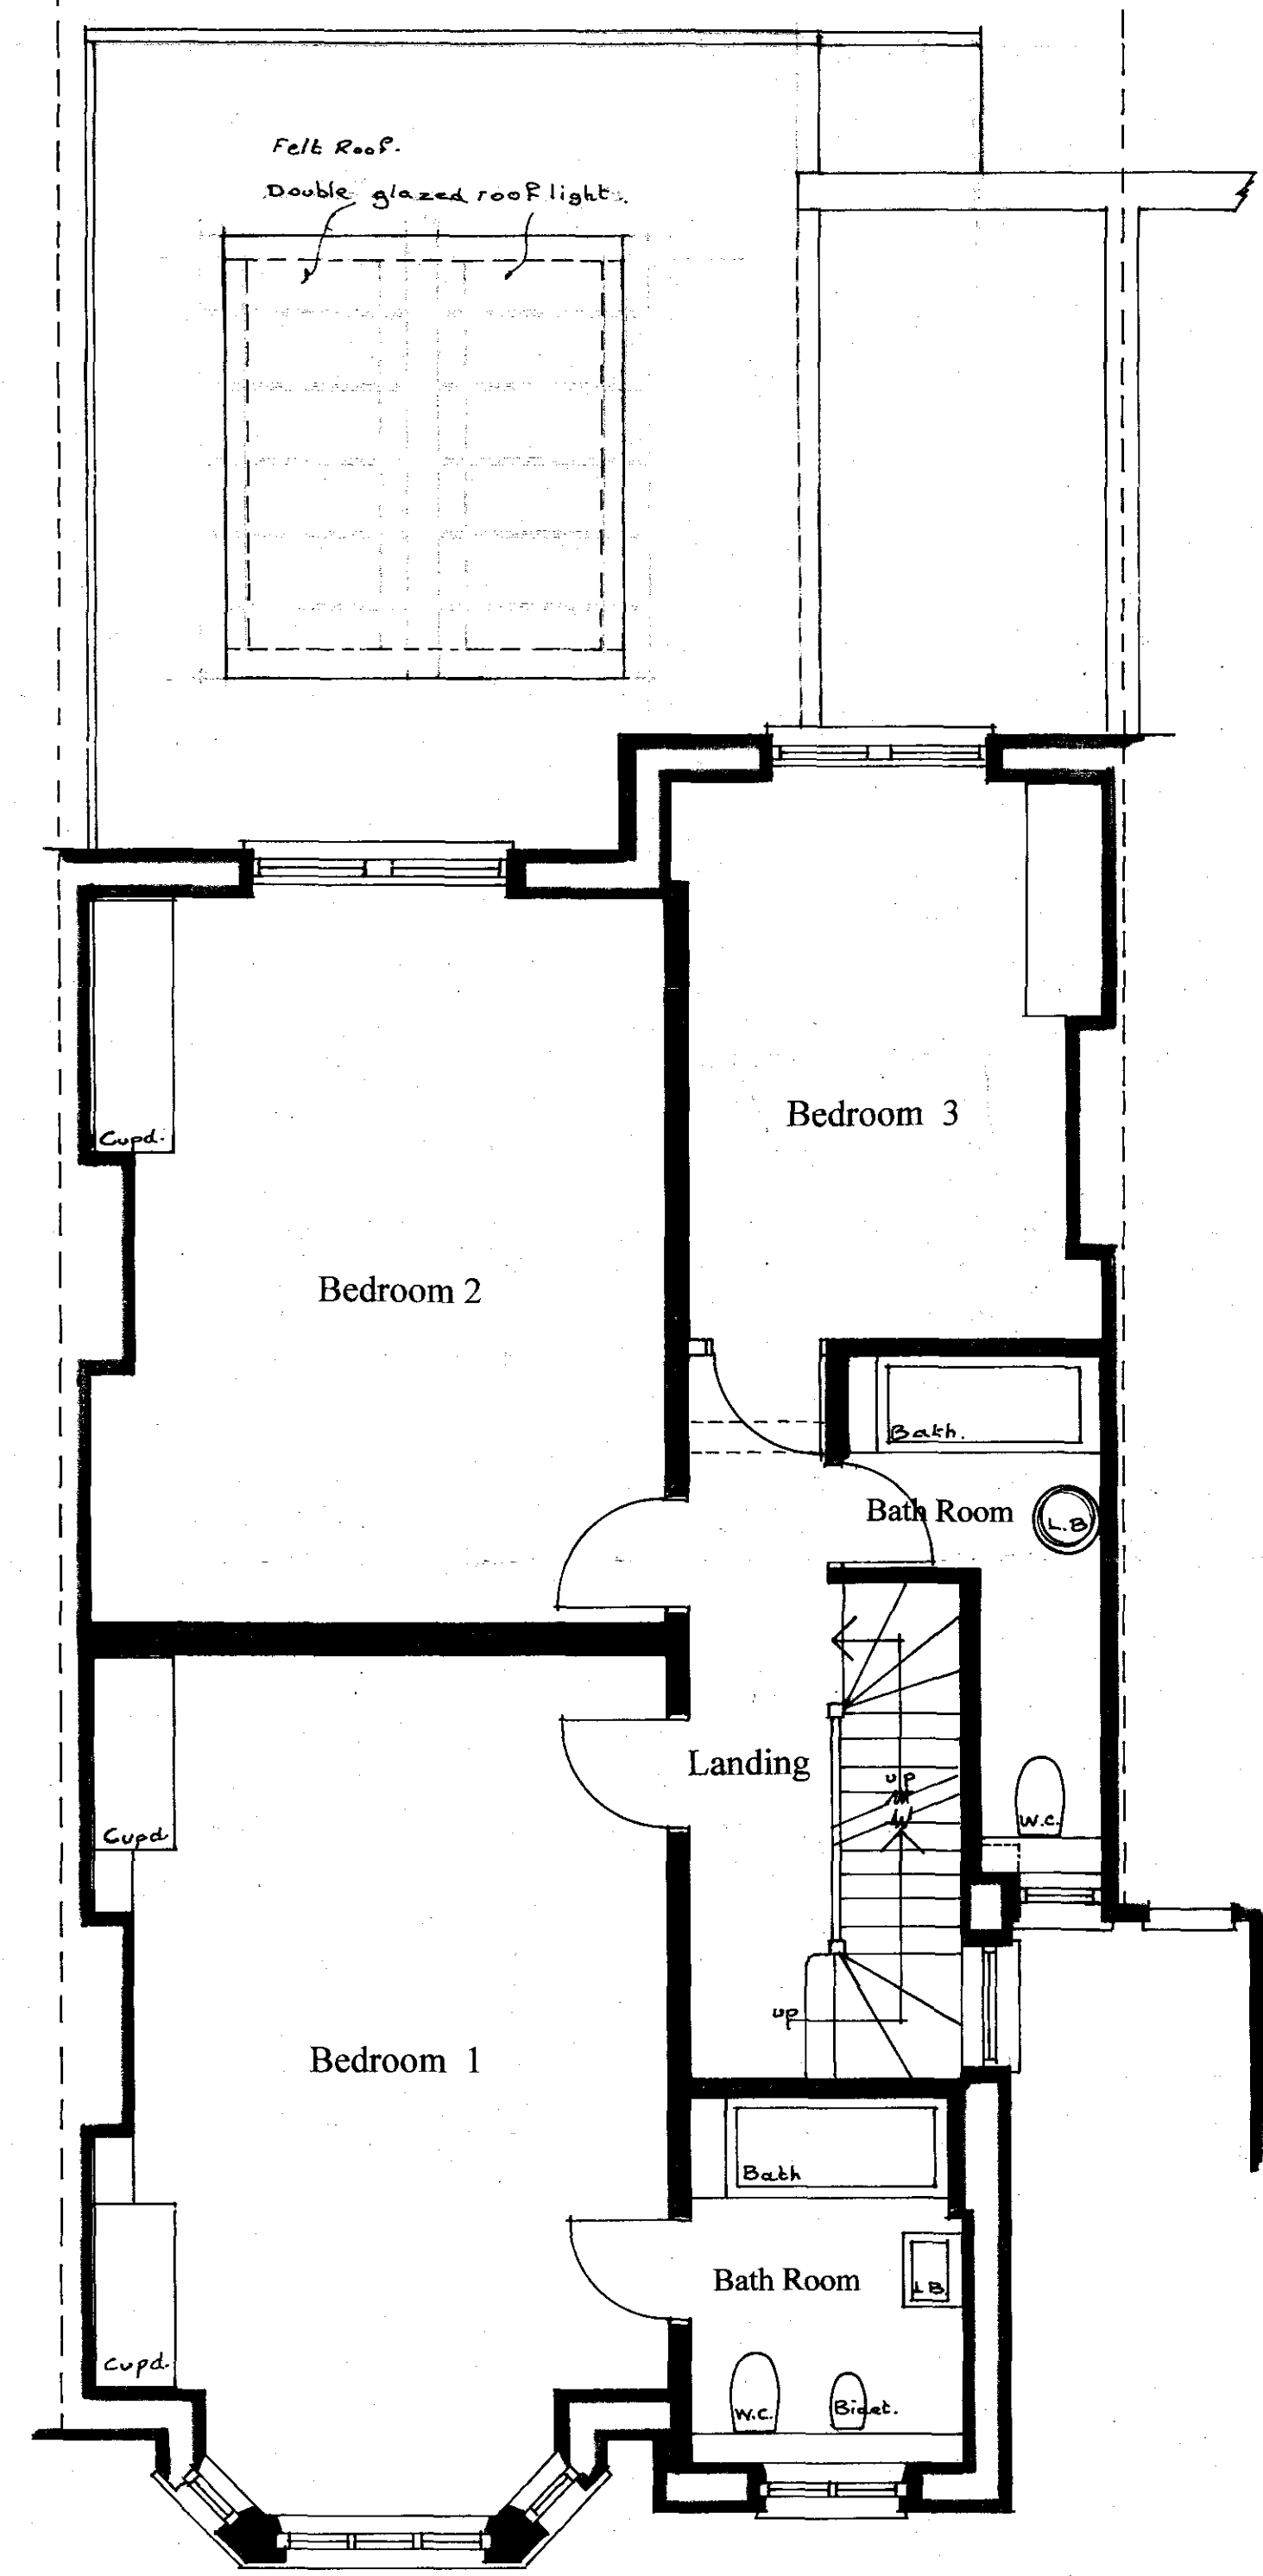

First Floor Plan

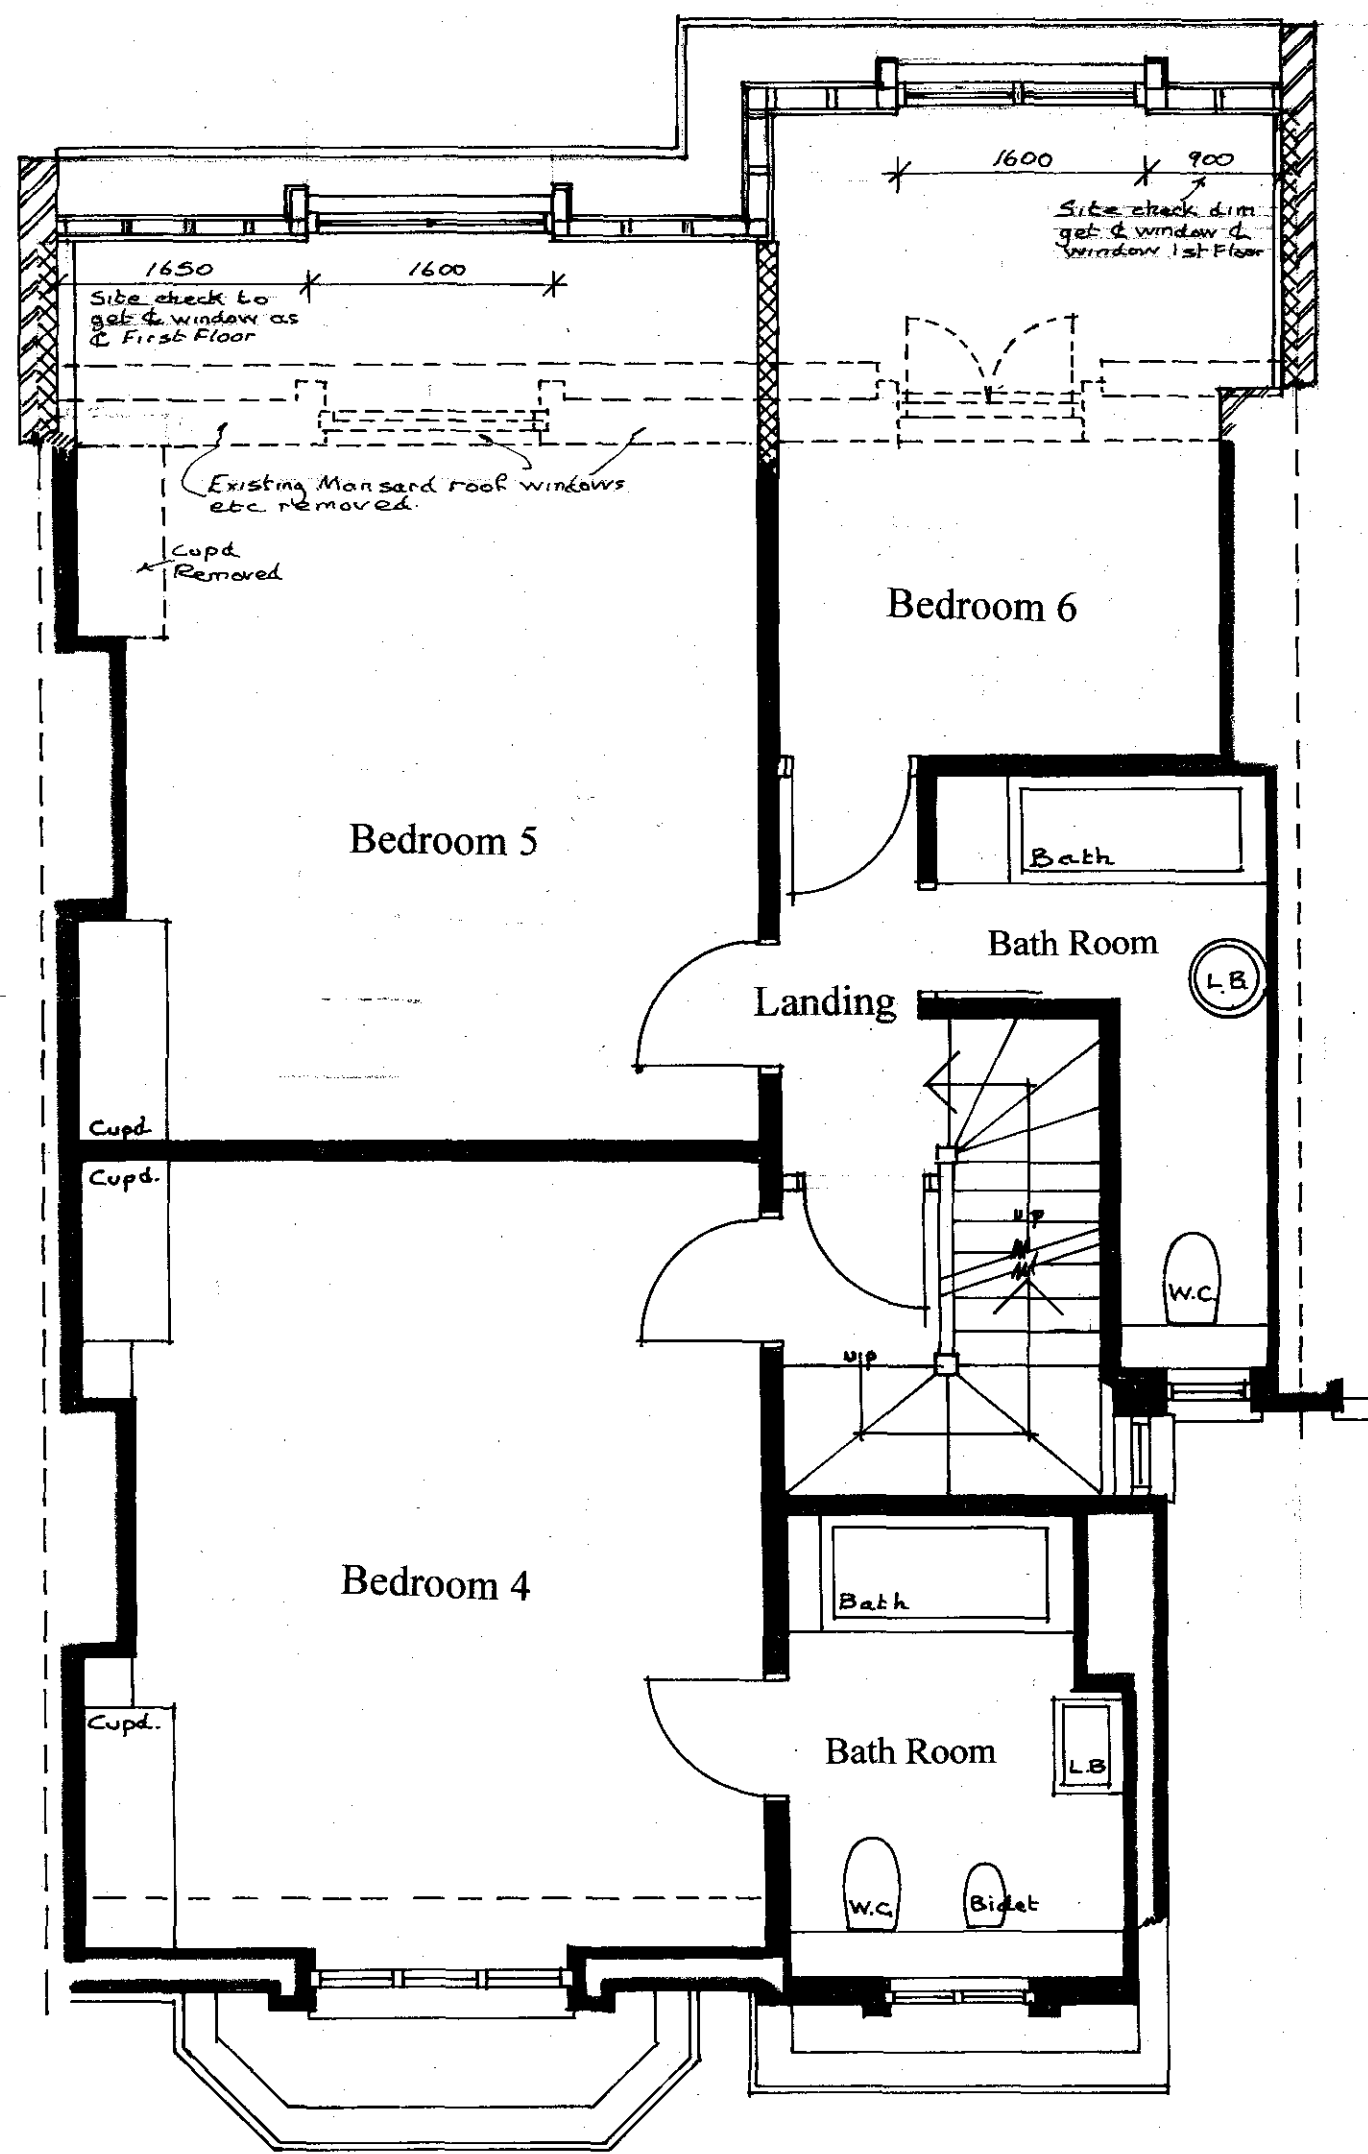

Second Floor Plan

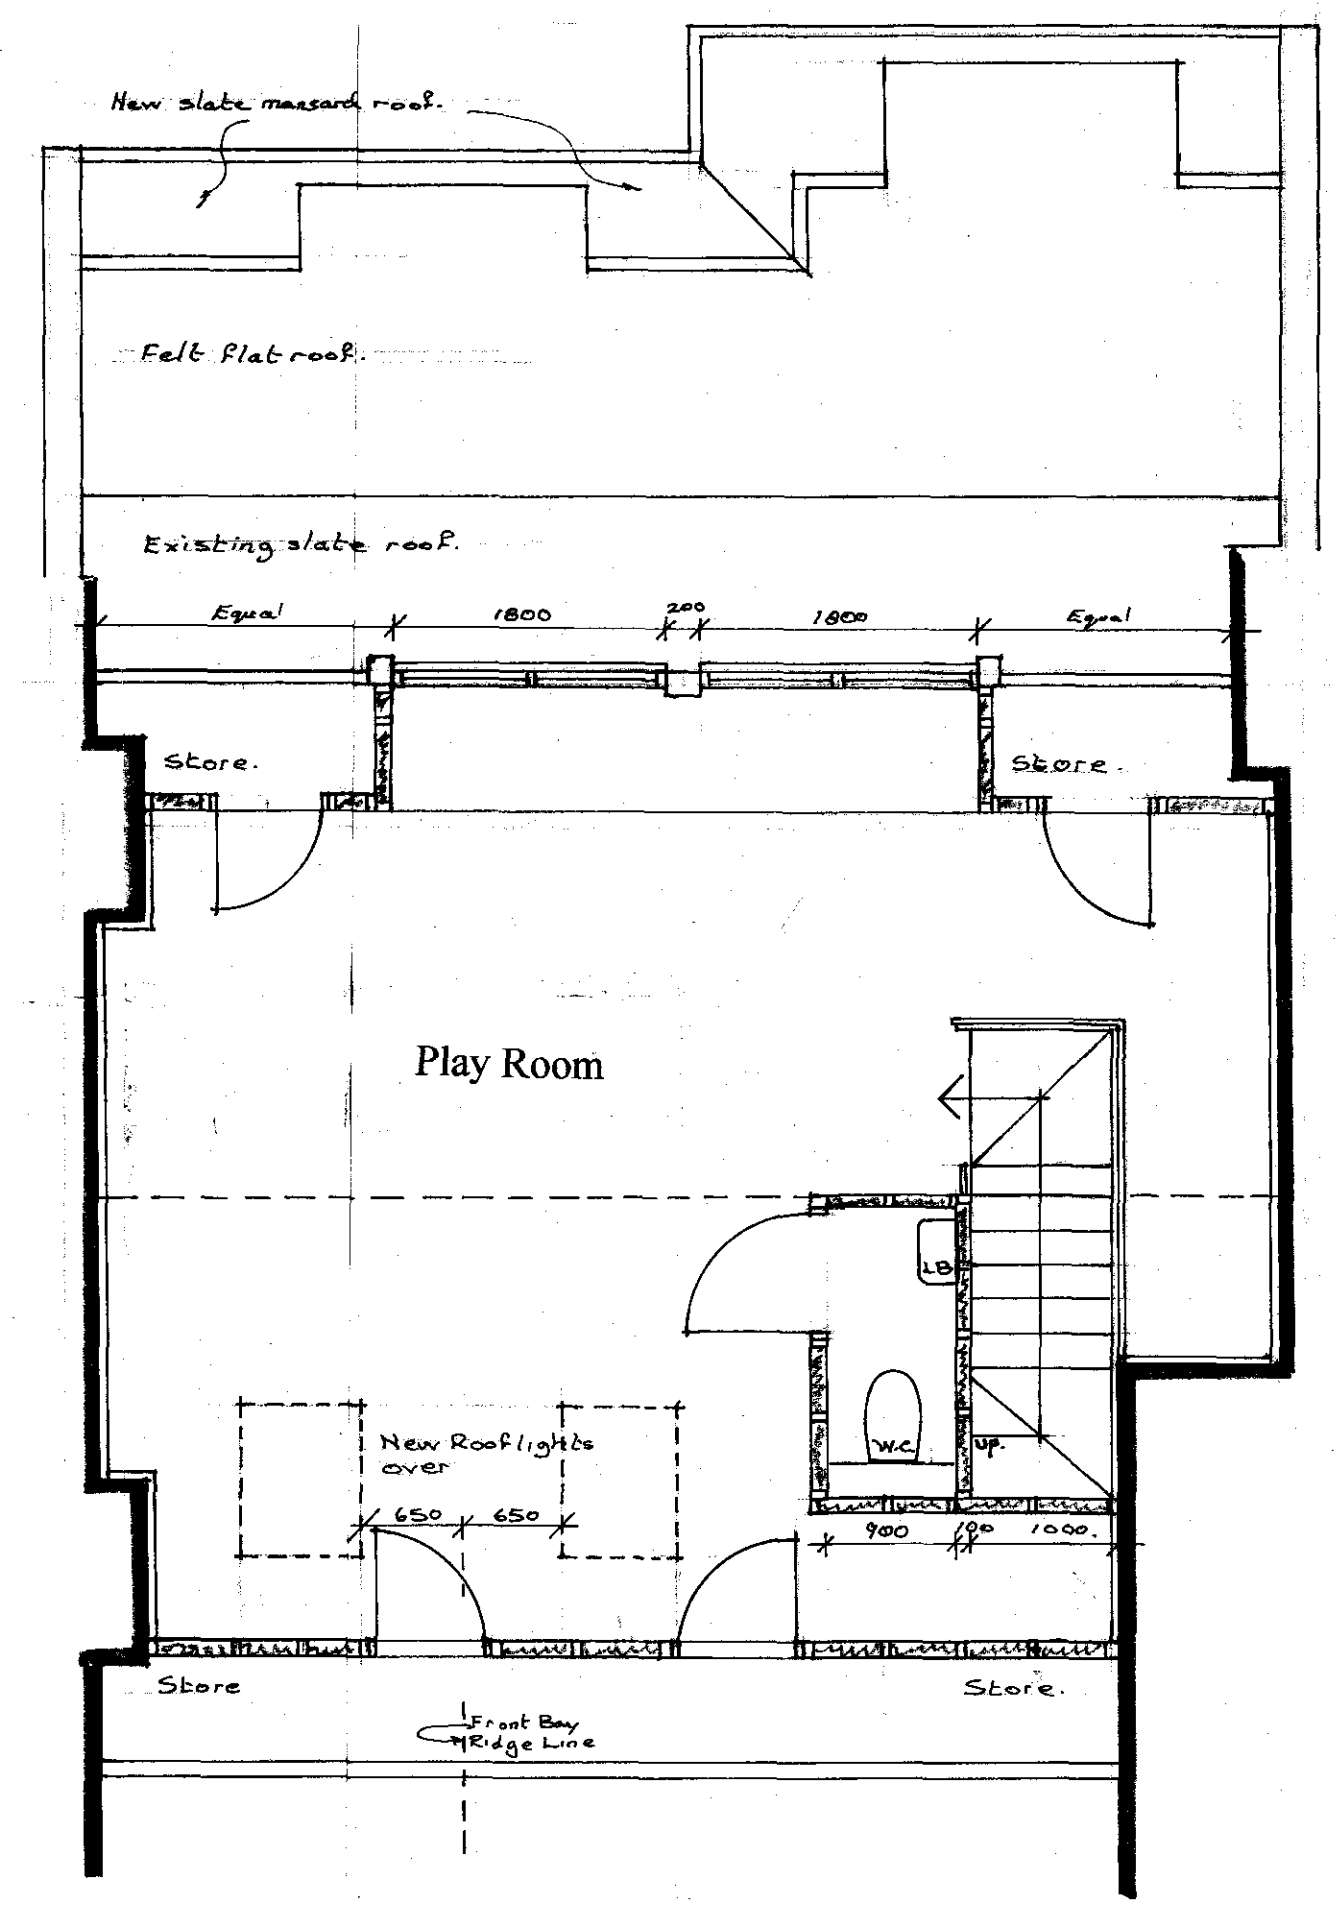

Loft Plan

Project: Proposed Alterations & Additions
To No. 166 Goldhurst Terrace,
London, NW6 3HP.

Client: Mr. & Mrs. A. Heller.

Title: Plans as Proposed
General Arrangement Drawing

Scale: 1 : 50
Drawing No. 2902 / 02

Date: January 2010
Drawn: VH.