





Do not scale off this drawing. This drawing is to be read with all other contract documents. Any discrepancies are to be reported to the Architect. At construction status, this drawing remains design intent only. All	Toh S 14 We t 020	himazaki Architecture eller Street London SE1 1QU 7928 9171 f 020 7928 9172	4 WILLOUGHBY ROAD, NW3 DRAWING NAME PROPOSED EAST ELEVATION DRAWING STATUS PLANNING	JOB NO. 313
drawing remains design intent only. All information to be checked by contractor for site accuracy and fit. Drawings are subject to statutory approvals and site surveys.	mail@ www.	mail@t-sa.co.uk www.t-sa.co.uk	DATE SCALE SIZE DRAWN DRAWING 21.01.10 1:50 A1 JLM 313_2	

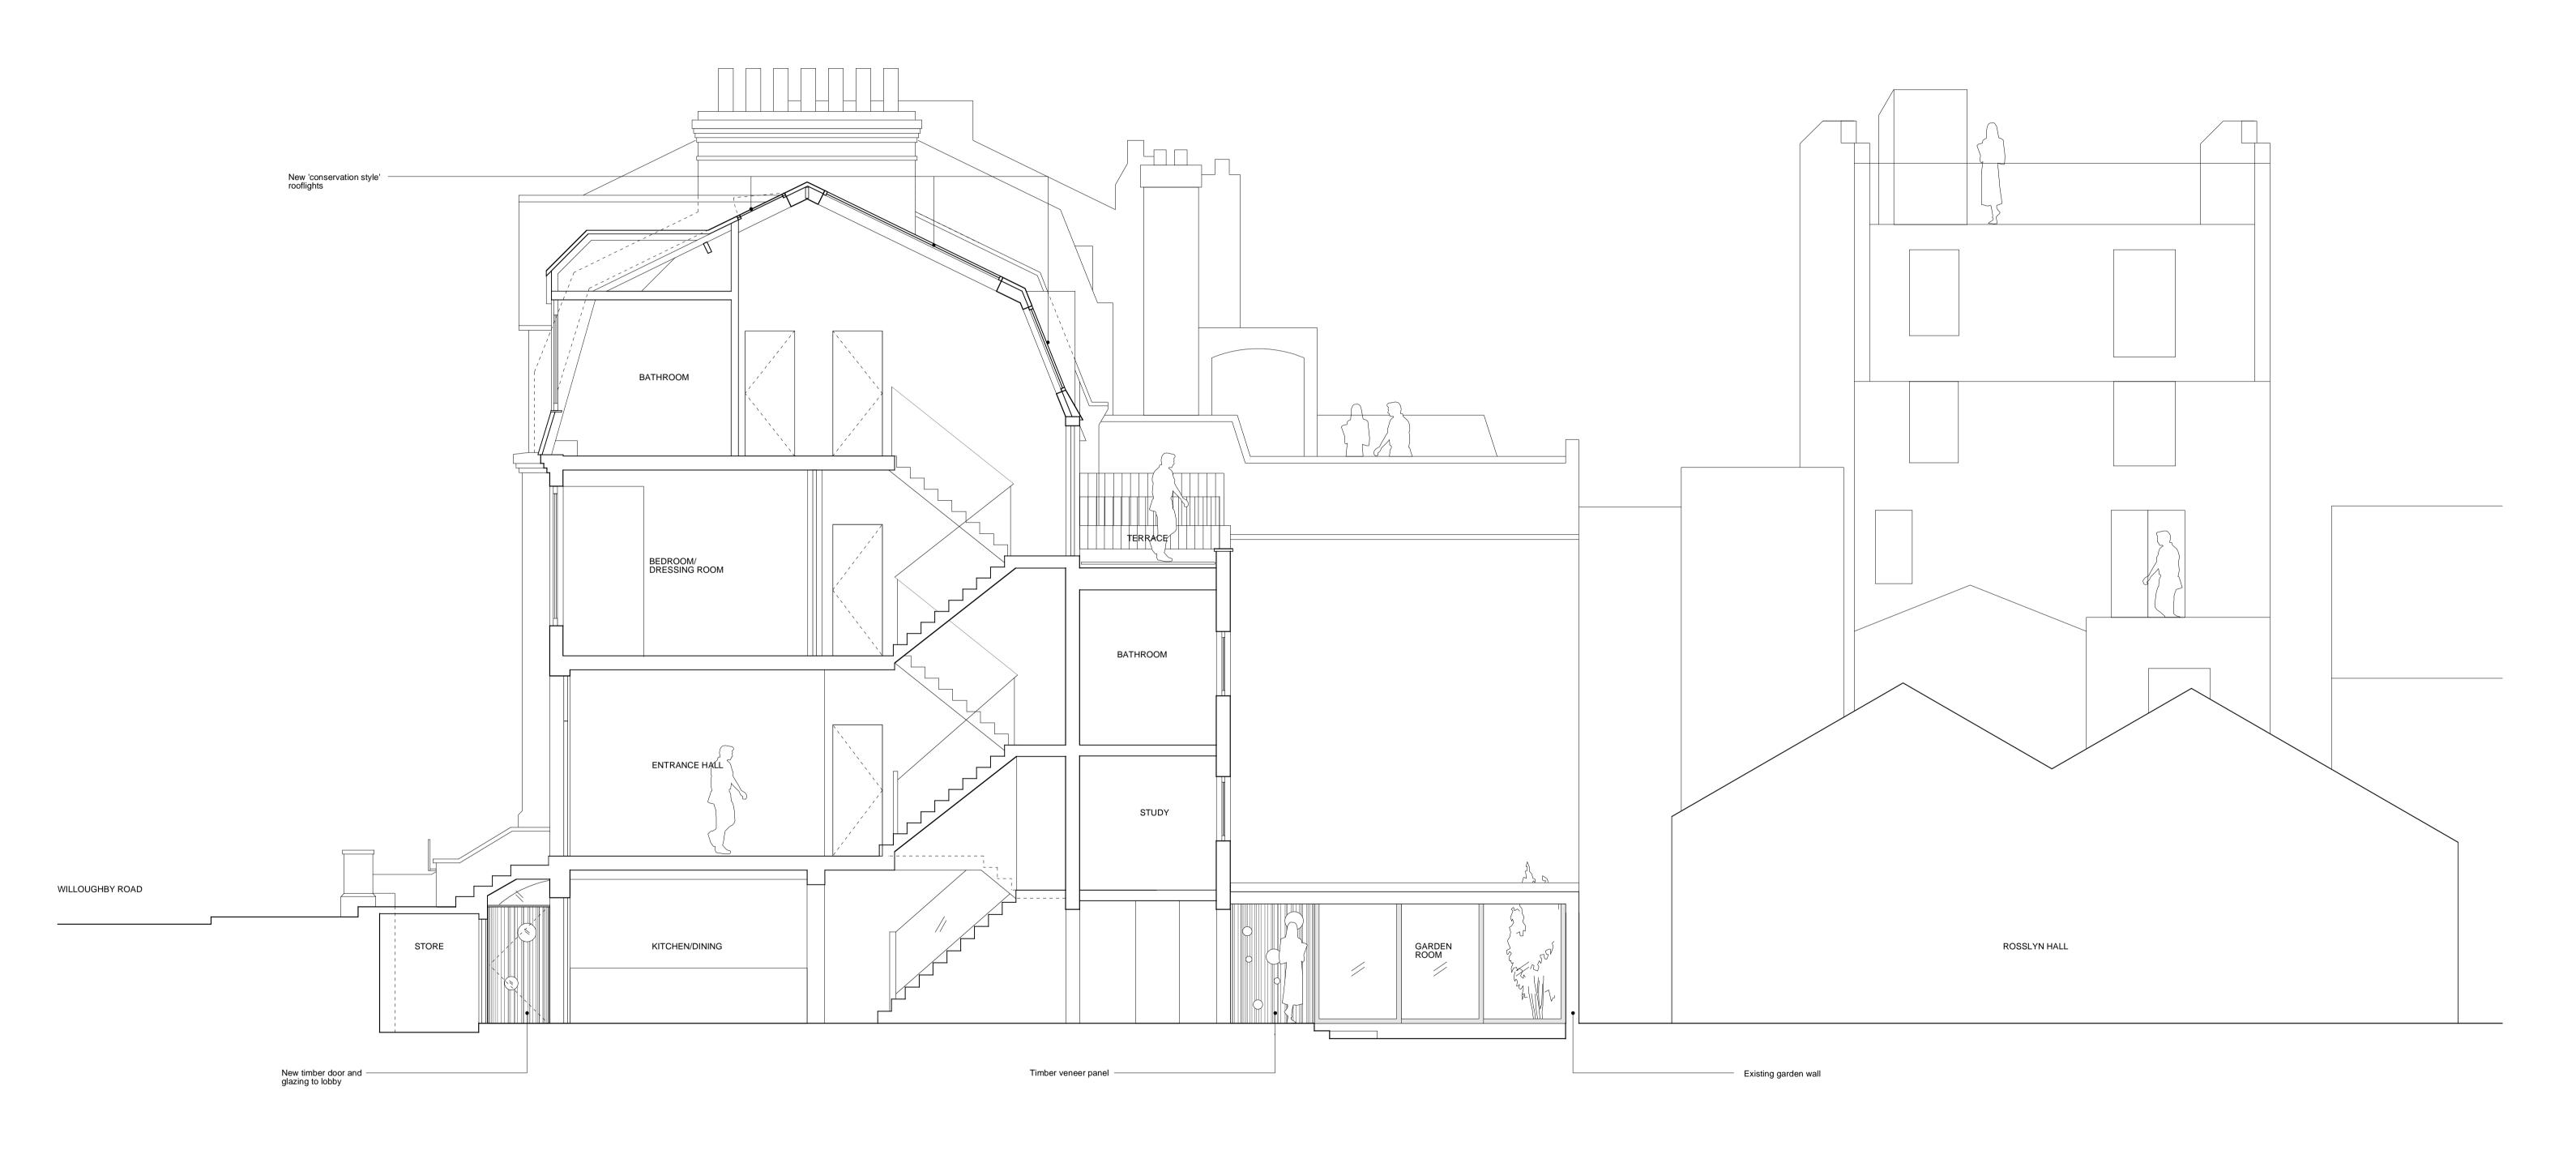

Do not scale off this drawing. This drawing to be read with all other contract documer Any discrepancies are to be reported to the Architect. At construction status, this drawing remains design intent only. All information to be checked by contractor for site accuracy and fit. Drawings are subject statutory approvals and site surveys.

his drawing is - 21.01.10 Issued for planning		4 MILL OLICHBY DOAD, NIMO	JOB NO. 212
t documents. A 03.03.10 Issued for comment	Toh Shimazaki Architecture	4 WILLOUGHDT NOAD, NWS	313
orted to the A 11.03.10 Issued for planning	14 Weller Street London SE11QU	DRAWING NAME PROPOSED SECTION A	
nnly. All B 07.05.10 Issued for planning	t 020 7928 9171 f 020 7928 9172	DRAWING STATUS PLANNING	
are subject to	mail@t-sa.co.uk www.t-sa.co.uk	DATE SCALE SIZE DRAWN	DRAWING NO. REV.
veys.	www.t.su.co.dk	21.01.10 1:50 A1 JLM	313_302 B

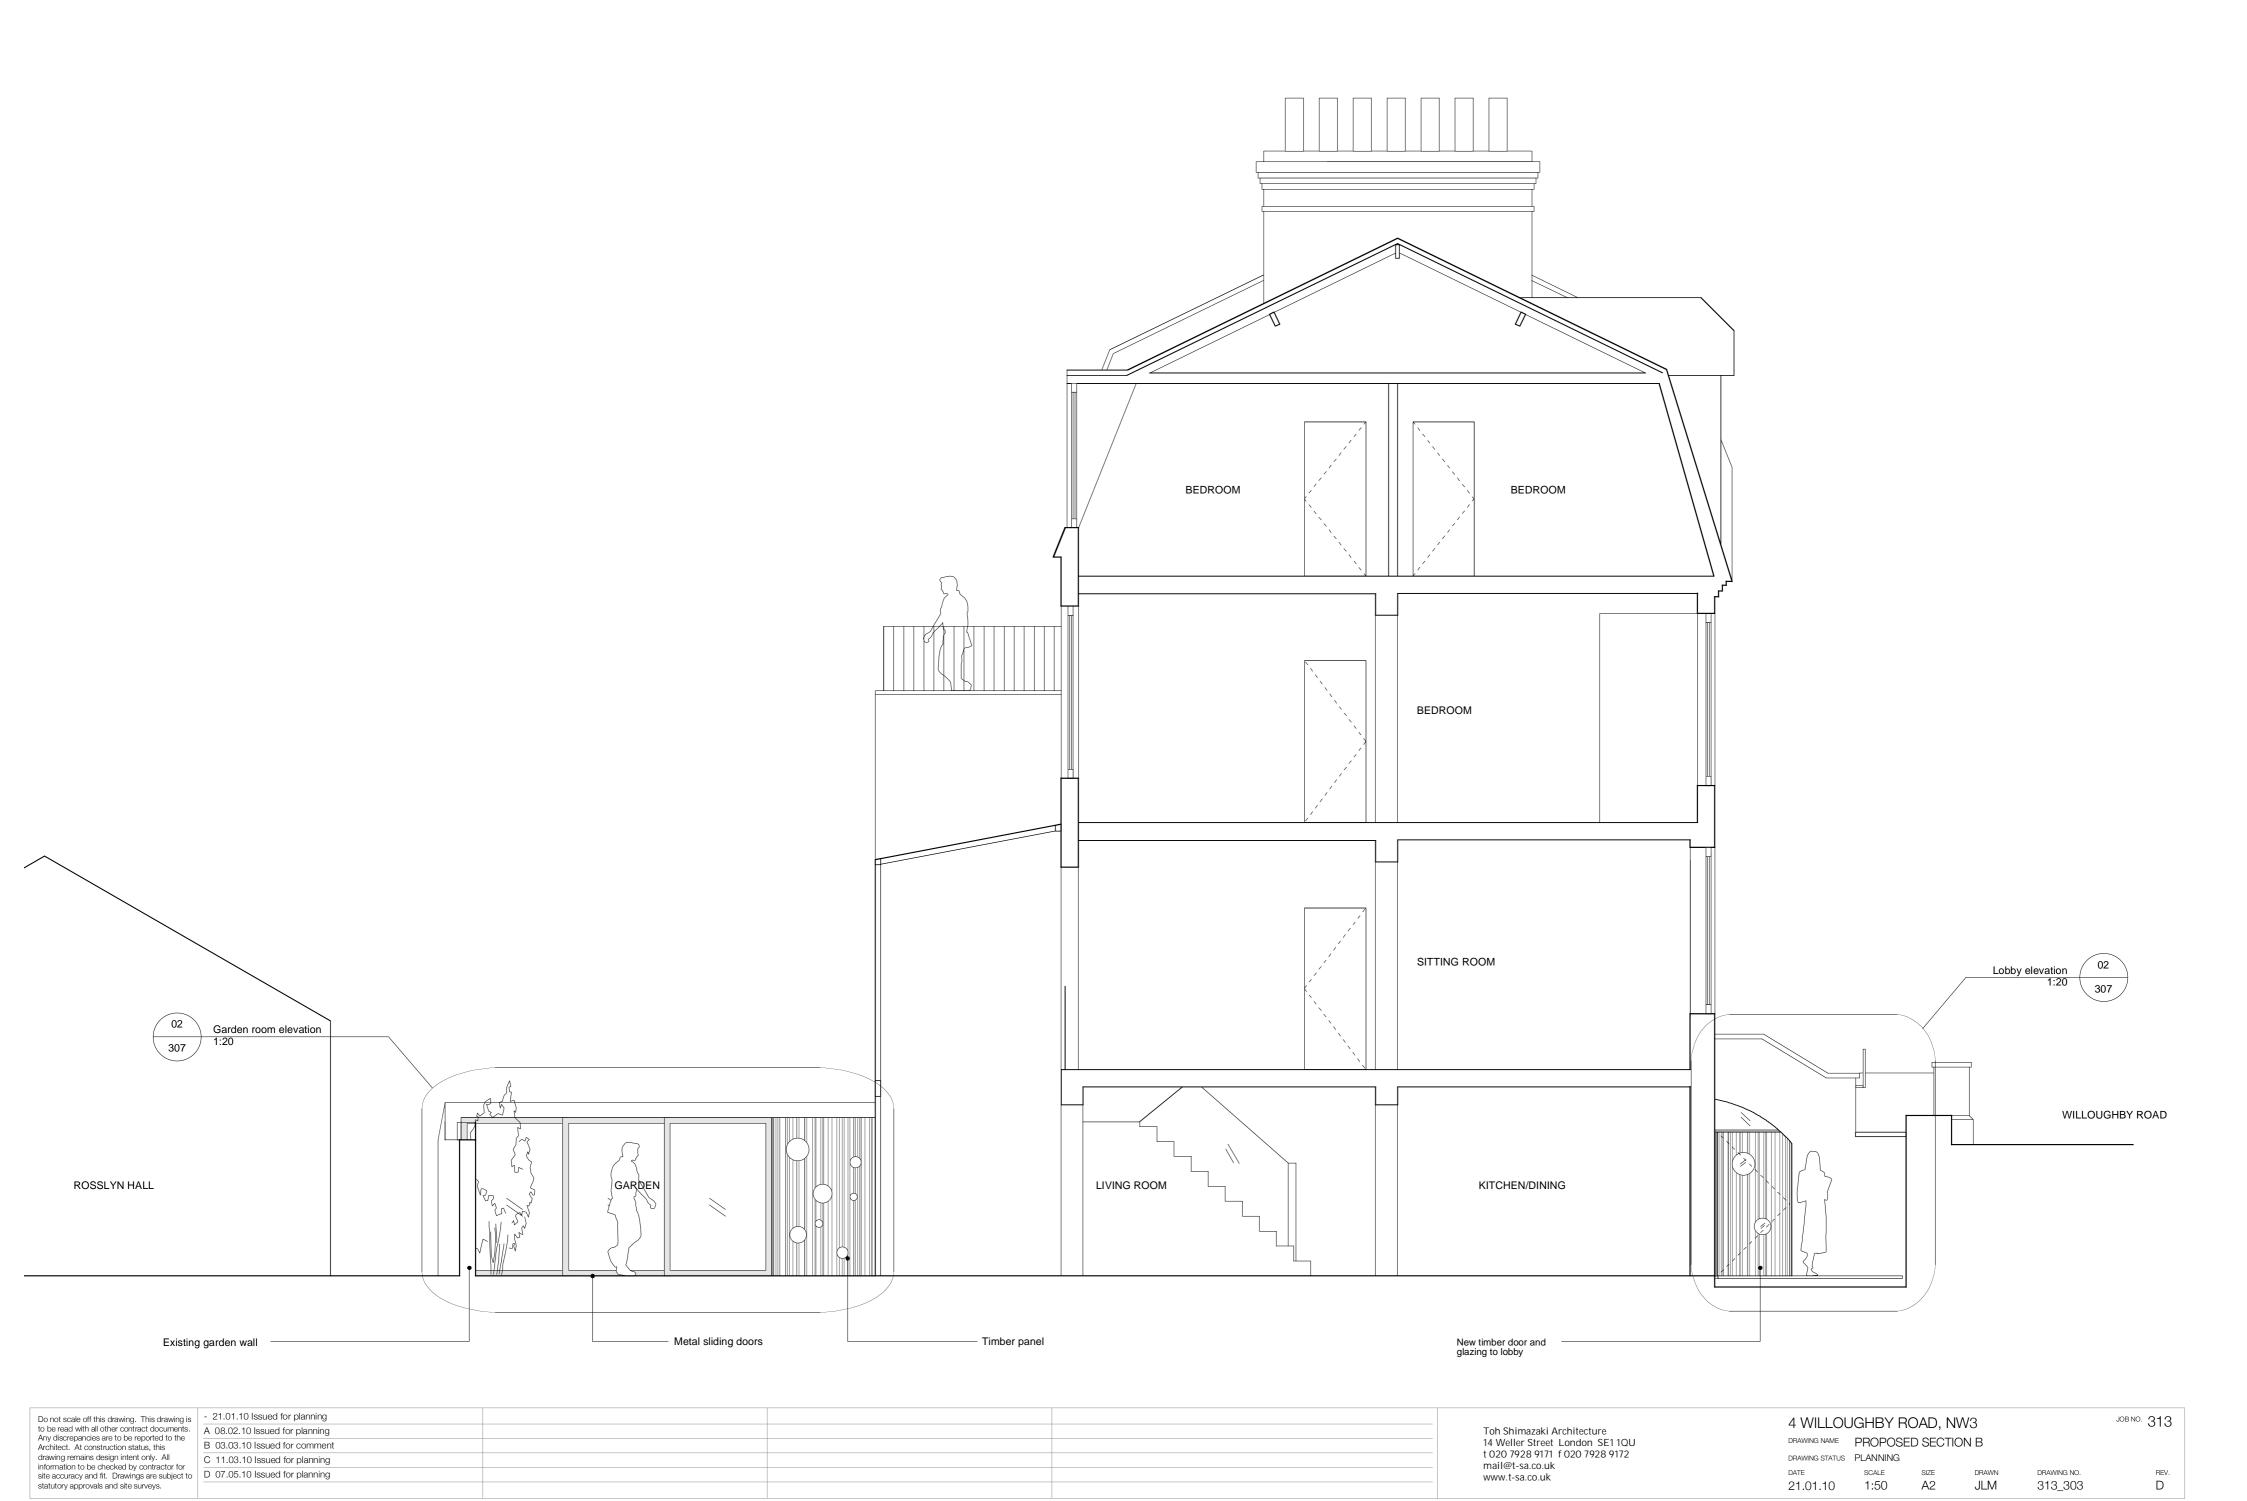

REV.

313_303