

	campbellarchitects					
Date	Description	Rev	Date	Description	Rev	Notes:	All dimensions to be checked on site	This drawing is copyright	Do not scale this drawing		Project:	King's Mews	Status:	PLANNING		
23.02.10	Issued for Planning	-									Client:	Rupert Crew Ltd	Scale:	1:50 @ A3	Drawn by: LP	Checked: LT
26.04.10	Cycle space shown	A									Title:	Proposed Basement and Ground Floor Plans	Drawing:	1176_10_201	Date: 23.02.10	Rev: B
05.05.10	Scale bar added	B									t: 020 7580 8855 f: 020 7636 2374 e: info@campbellarchitects.co.uk www.campbellarchitects.co.uk					

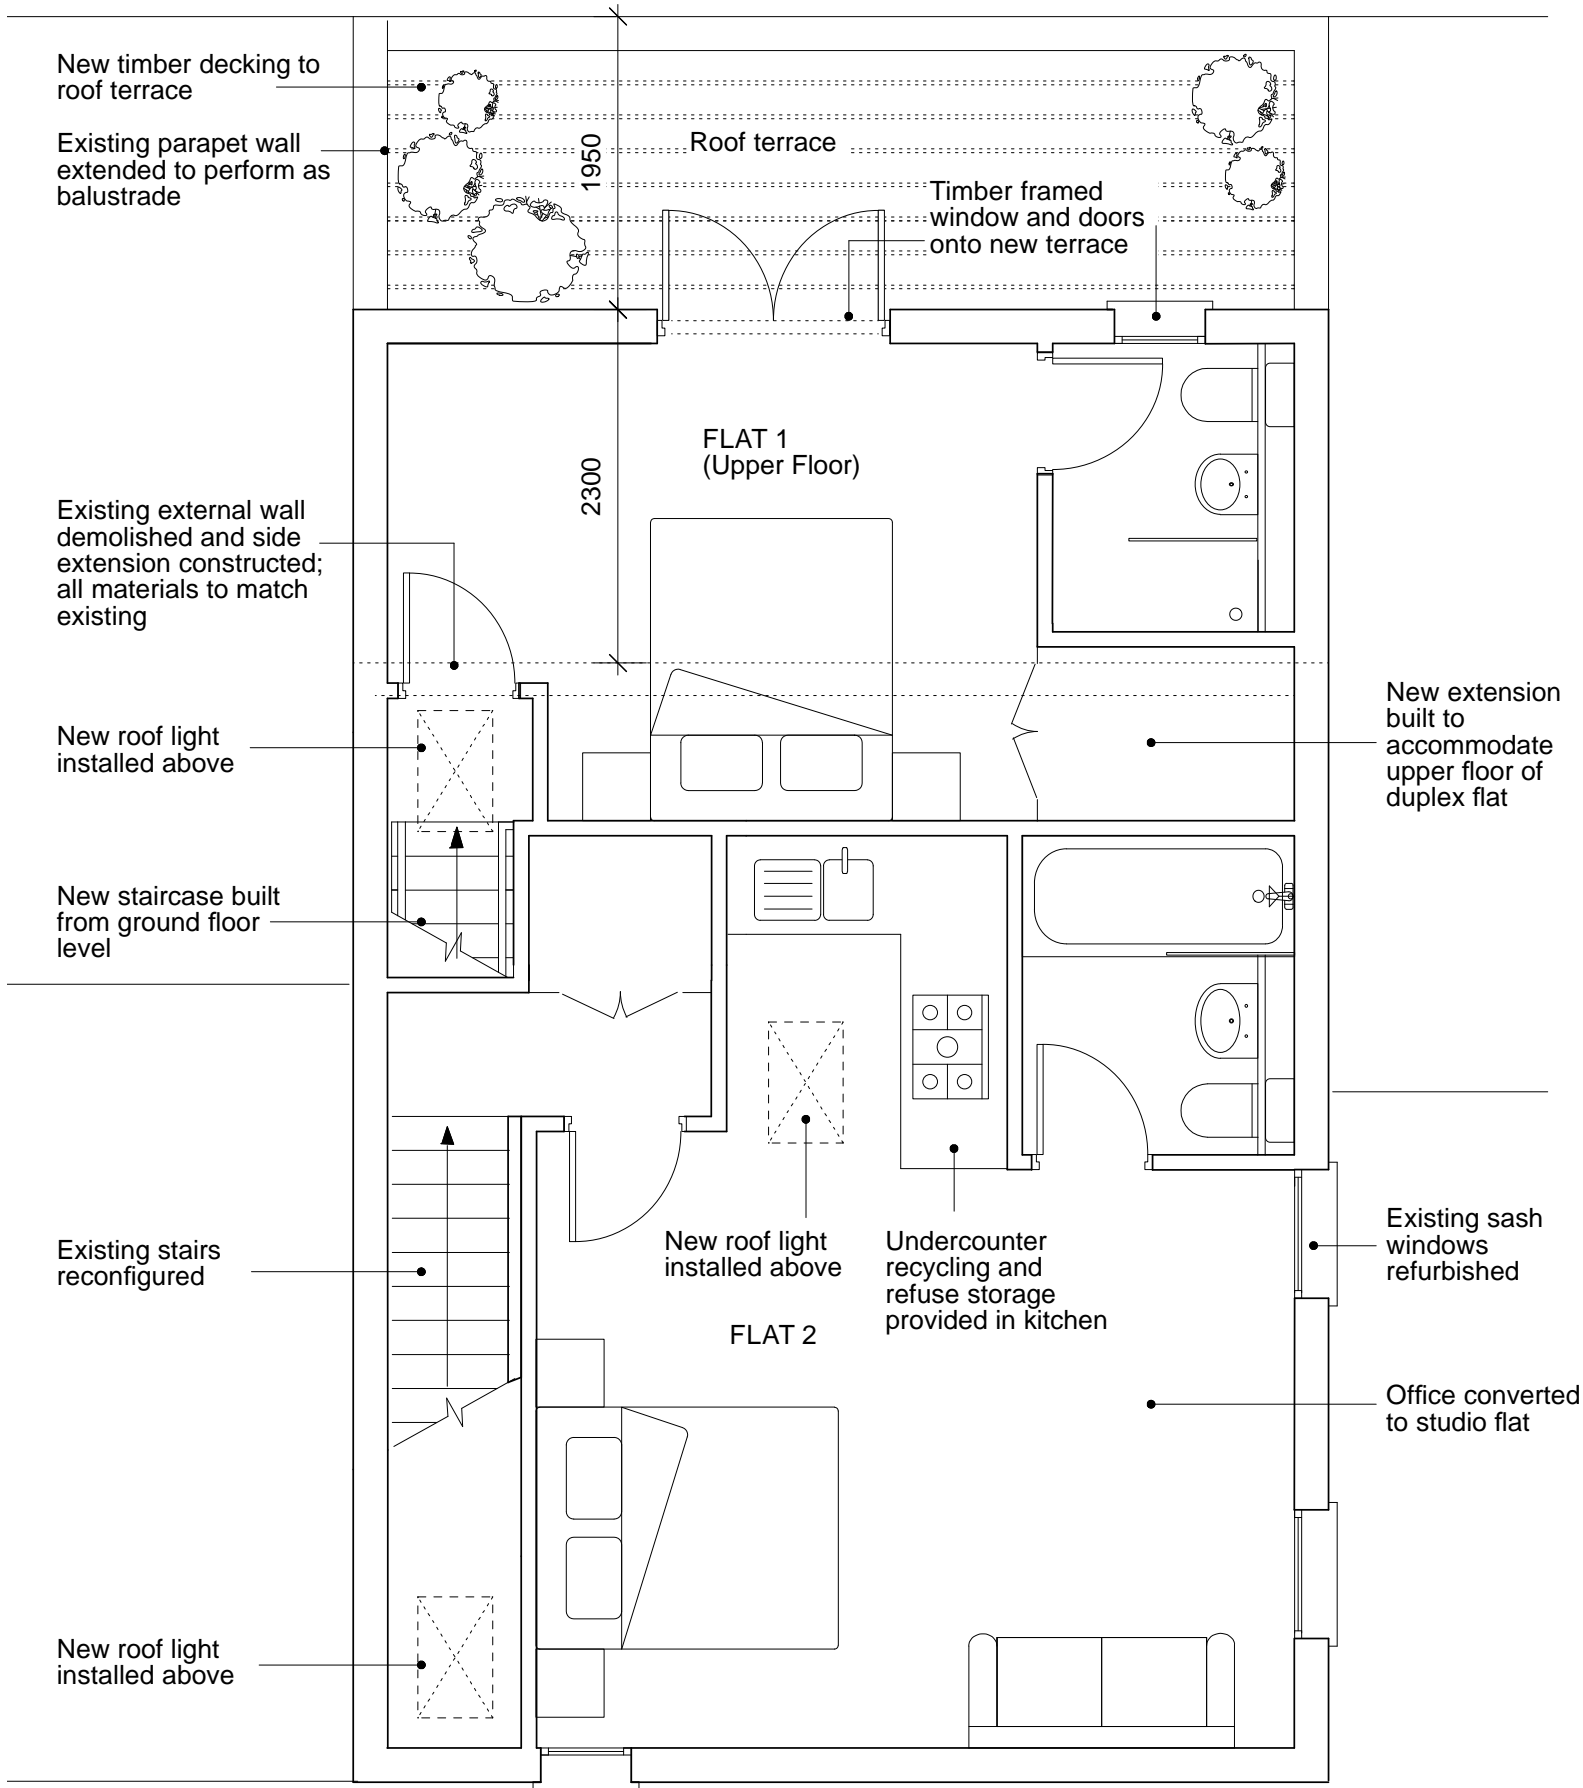


Proposed First Floor Plan
Scale 1:50 @ A3

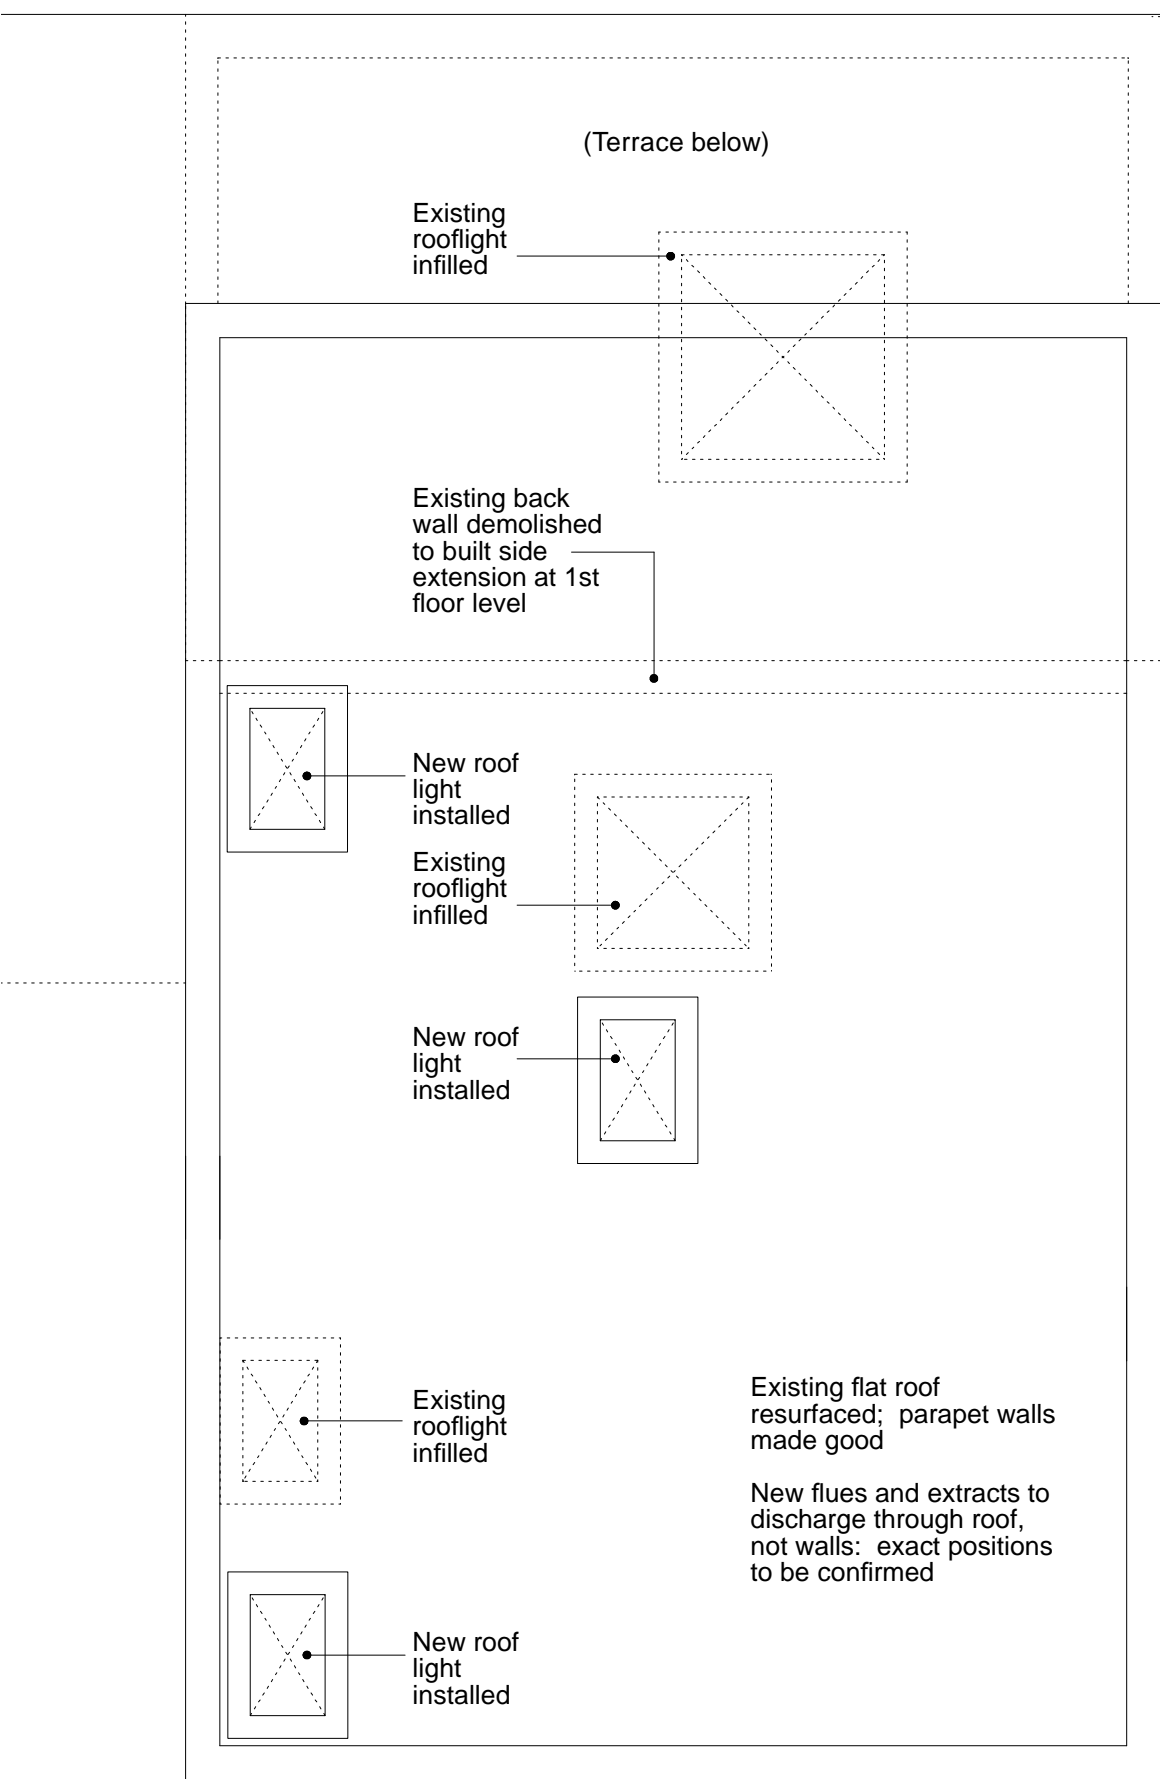

Proposed Roof Plan
Scale 1:50 @ A3






Revision History					Project Information				
Date	Description	Rev	Date	Description	Rev	Notes	All dimensions to be checked on site	This drawing is copyright	Do not scale this drawing
23.02.10	Issued for Planning	-							
26.04.10	Minor amendments	A							
05.05.10	Scale bar added	B							




RUPERT CREW LIMITED

Project:	King's Mews	Status:	PLANNING
Client:	Rupert Crew Ltd	Scale:	1:50 @ A3
Title:	Proposed First Floor and Roof Plans	Drawn by:	LP
		Checked:	LT
		Date:	23.02.10
		Rev:	B

t: 020 7580 8855 f: 020 7636 2374 e: info@campbellarchitects.co.uk www.campbellarchitects.co.uk

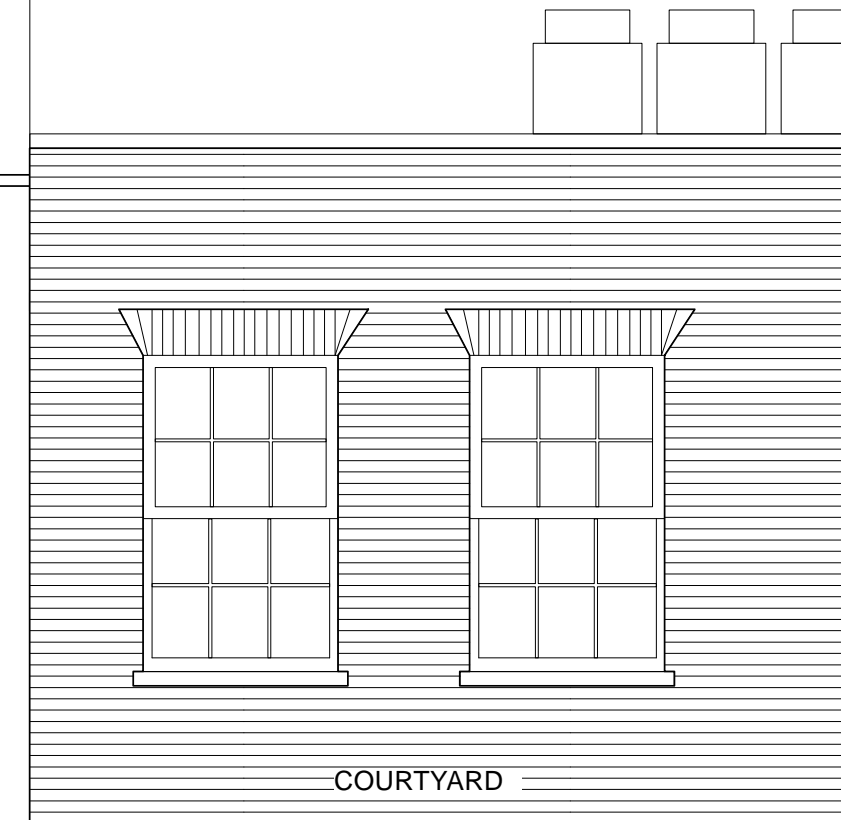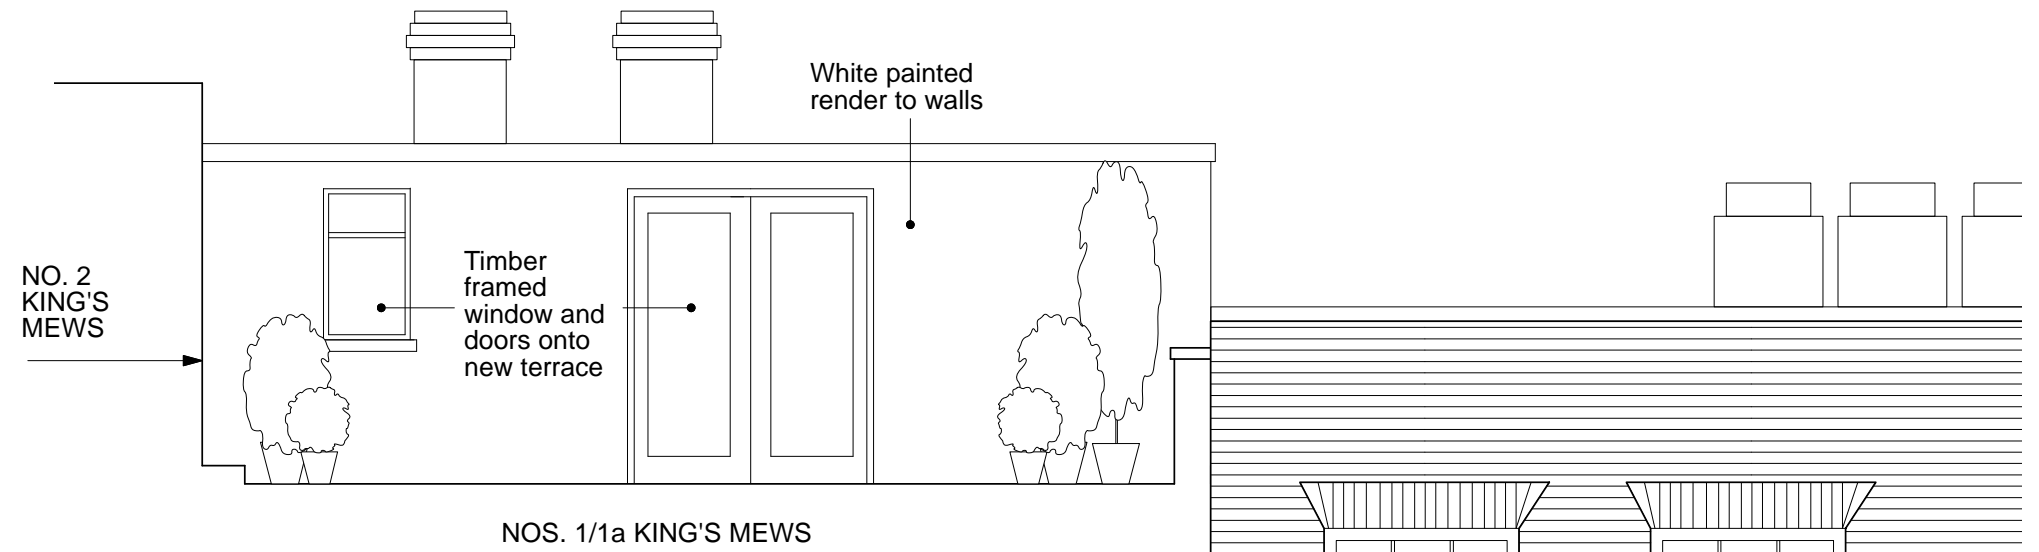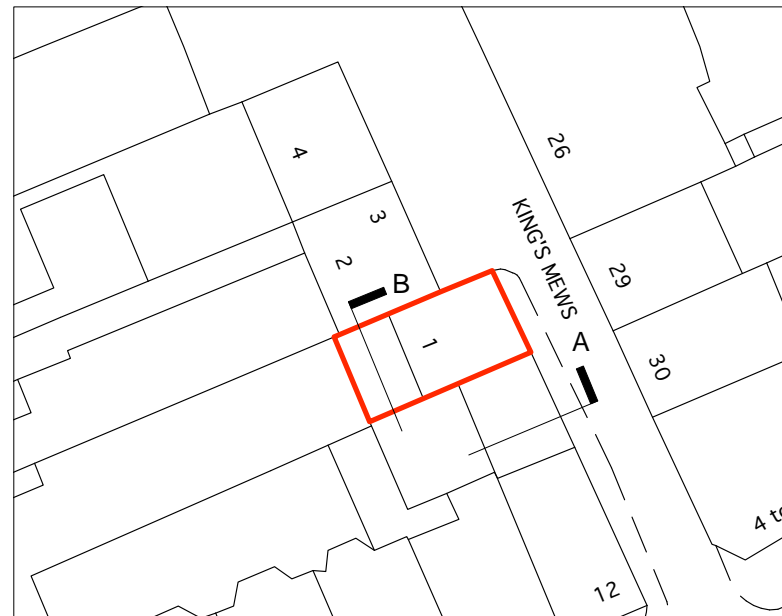


**Key Site Plan
Scale 1:500 @ A3**

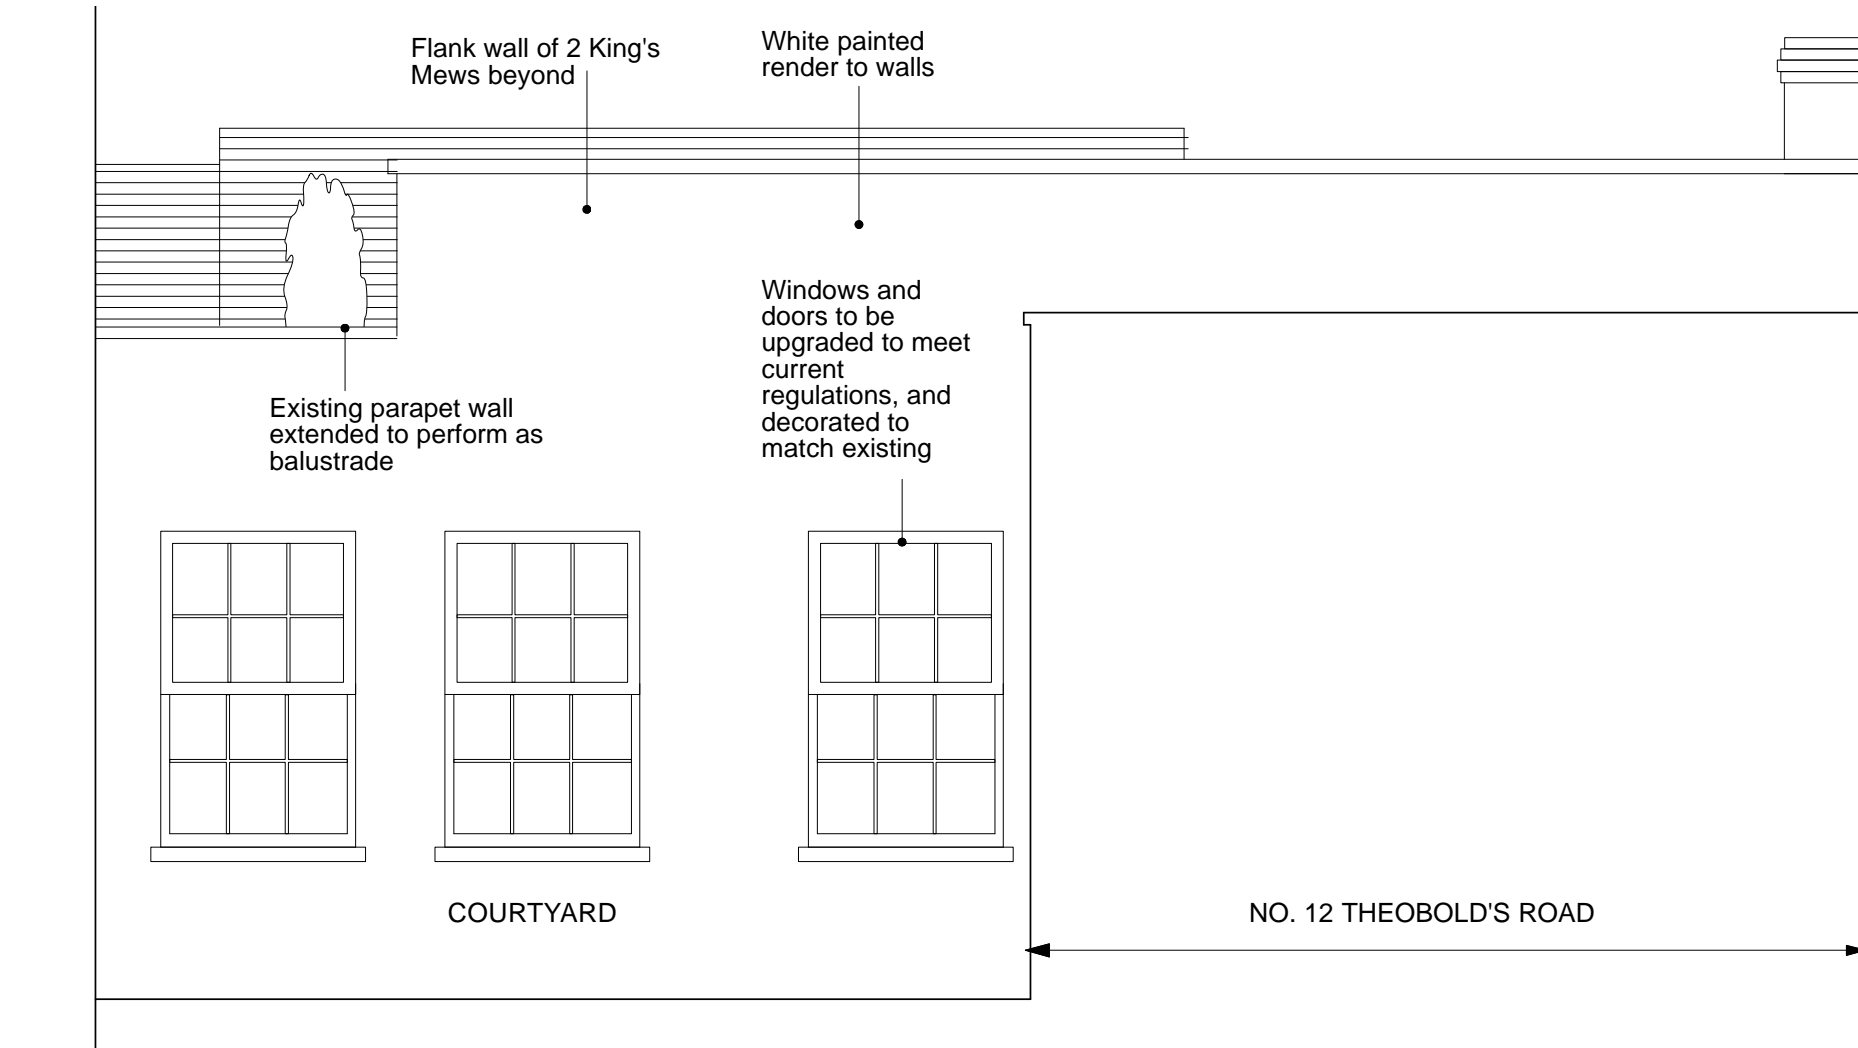

Existing Rear Elevation BB
Scale 1:50 @ A3

Existing Side Elevation AA
Scale 1:50 @ A3

											campbellarchitects			
Date	Description	Rev	Date	Description	Rev	Notes:	All dimensions to be checked on site	This drawing is copyright	Do not scale this drawing		Project:	King's Mews	Status:	PLANNING
											Client:	Rupert Crew Ltd	Scale:	1:50 @ A3, 1:500 @ A3
											Drawn by:	LP	Checked:	LT
											Title:	Proposed Elevations 2 of 2	Drawing:	1176_00_211
											Date:	21.02.10	Rev:	-
										t: 020 7580 8855 f: 020 7636 2374 e: info@campbellarchitects.co.uk www.campbellarchitects.co.uk				