



Revision A 27/04/2009	
Rear doors amended to French doors as per planning officer's e-mail dated 27/04/2009	
Site	282 CAMDEN ROAD NW1 9AB
Proposed Work Conversion of ground floor office to self contained flat and erection of storage room	
Drawing Proposed Ground Floor Plan	
Drawn by CG	Drawing number 809/35A
Date August 2009	
Scale 1:50 • A3	
0	1 2 3

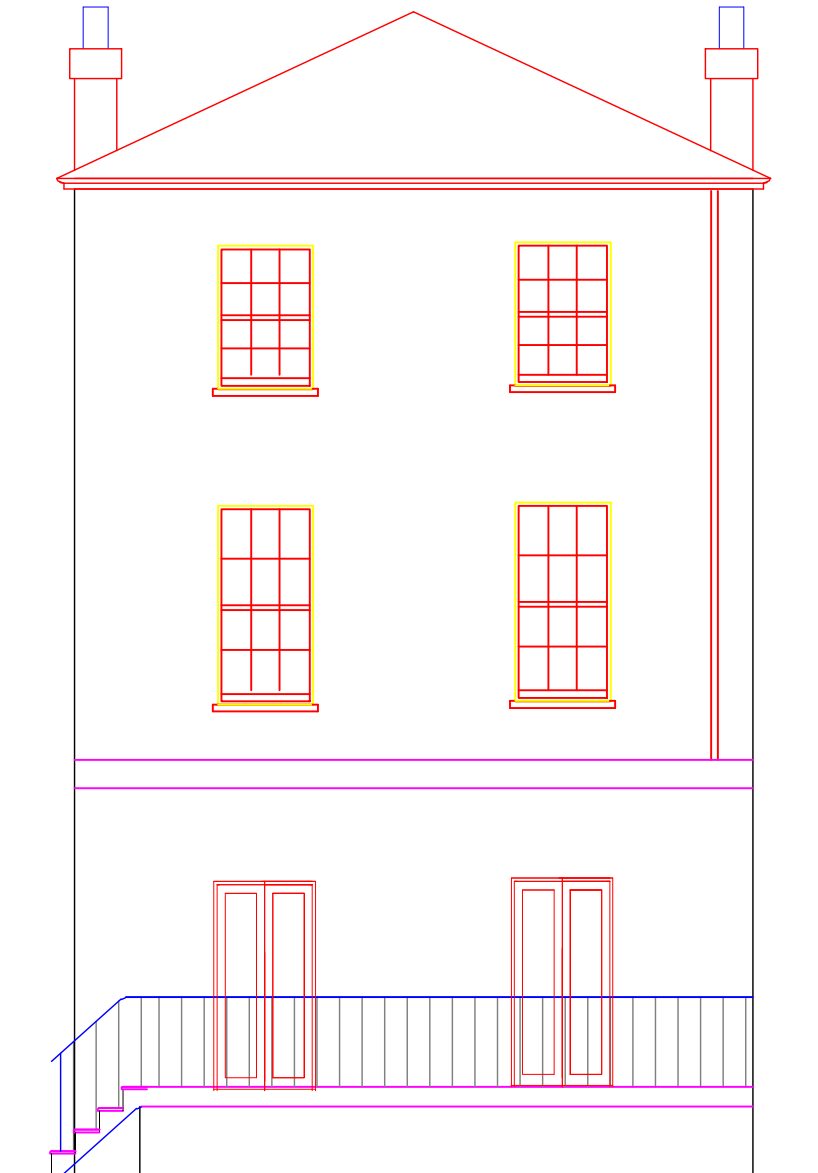


PROPOSED REAR ELEVATION

Revision A 27/04/2010	
Rear doors amended to French doors as per planning officer's e-mail dated 27/04/2009	
Site 282 CAMDEN ROAD NW1 9AB	
Proposed Work Conversion of ground floor office to self contained flat and erection of storage room	
Drawing PROPOSED REAR ELEVATION	
Drawn by CG	Drawing number 809/37A
Date August 2009	
Scale 1:50 • A3	
0 1 2 3	

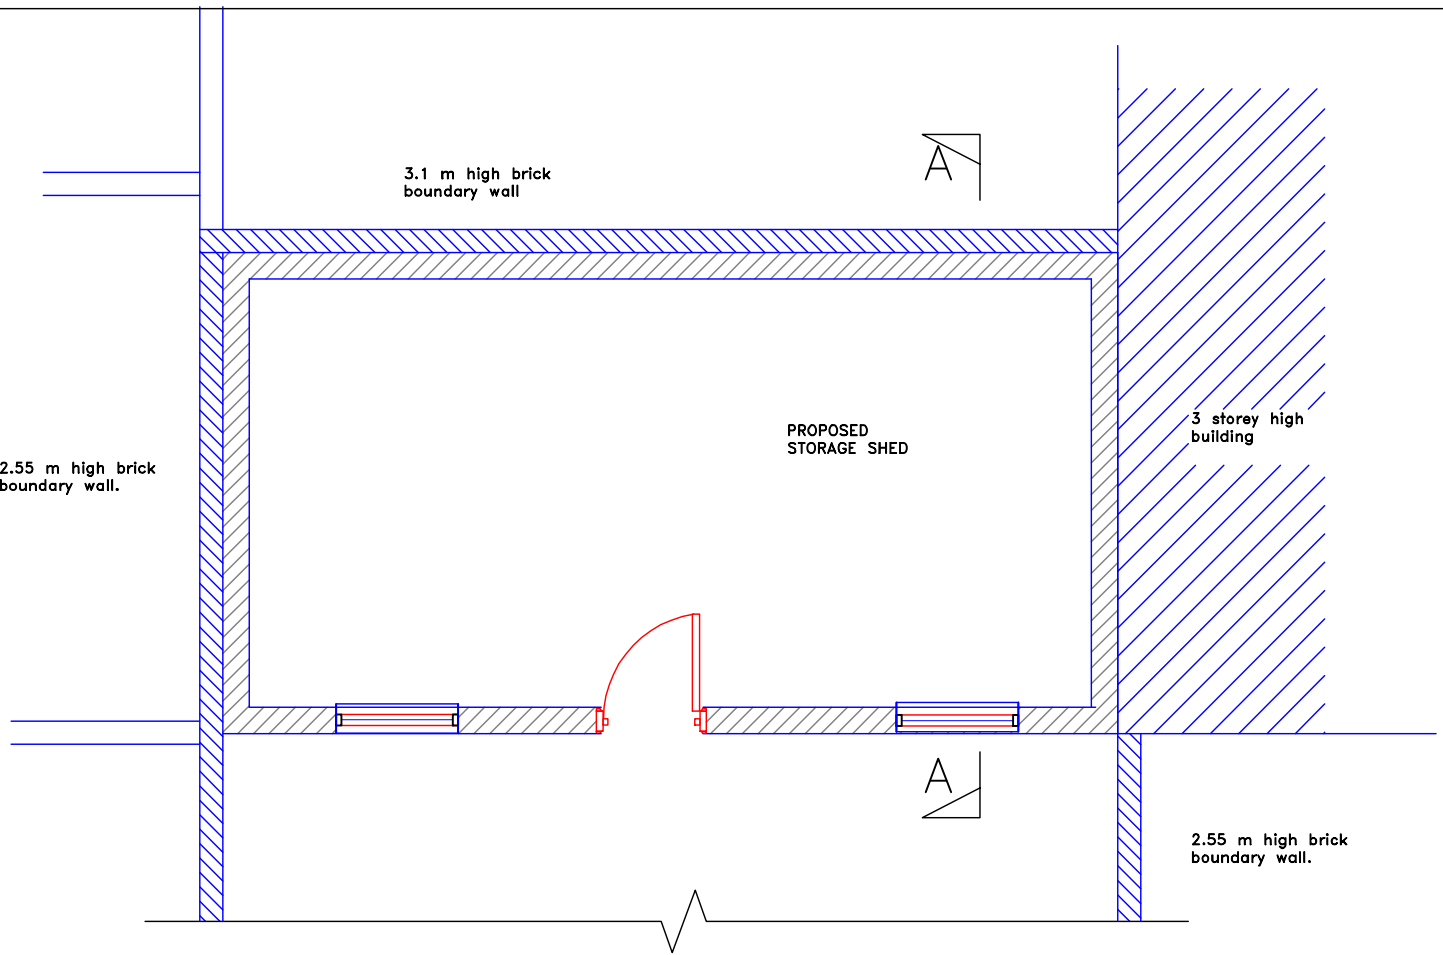


FLOOR PLAN OF PROPOSED GARDEN STORAGE SHED

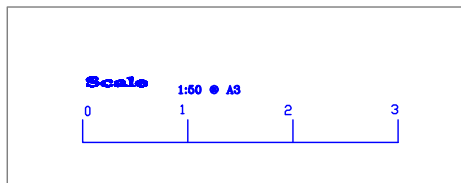

SECTION A-A

Green roof system to be provided above the waterproofing layer to later specification.

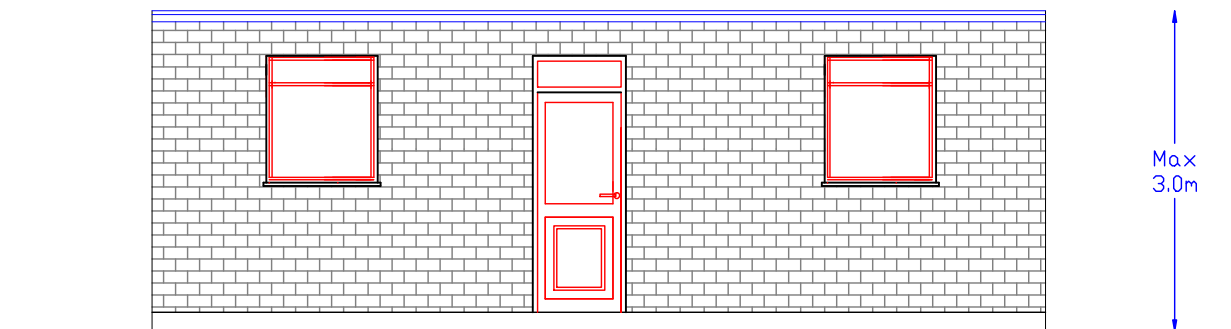

ELEVATION OF SHED

Site 282 CAMDEN ROAD NW1 9AB	Proposed Work Conversion of ground floor office to self contained flat and erection of storage room	Title Proposed Floor Plan Elevation and Section of storage room	Date August 2009 Scale 1:50	Drawn by C G	Drawing number 809/39
---	---	---	--	------------------------	-------------------------------------