


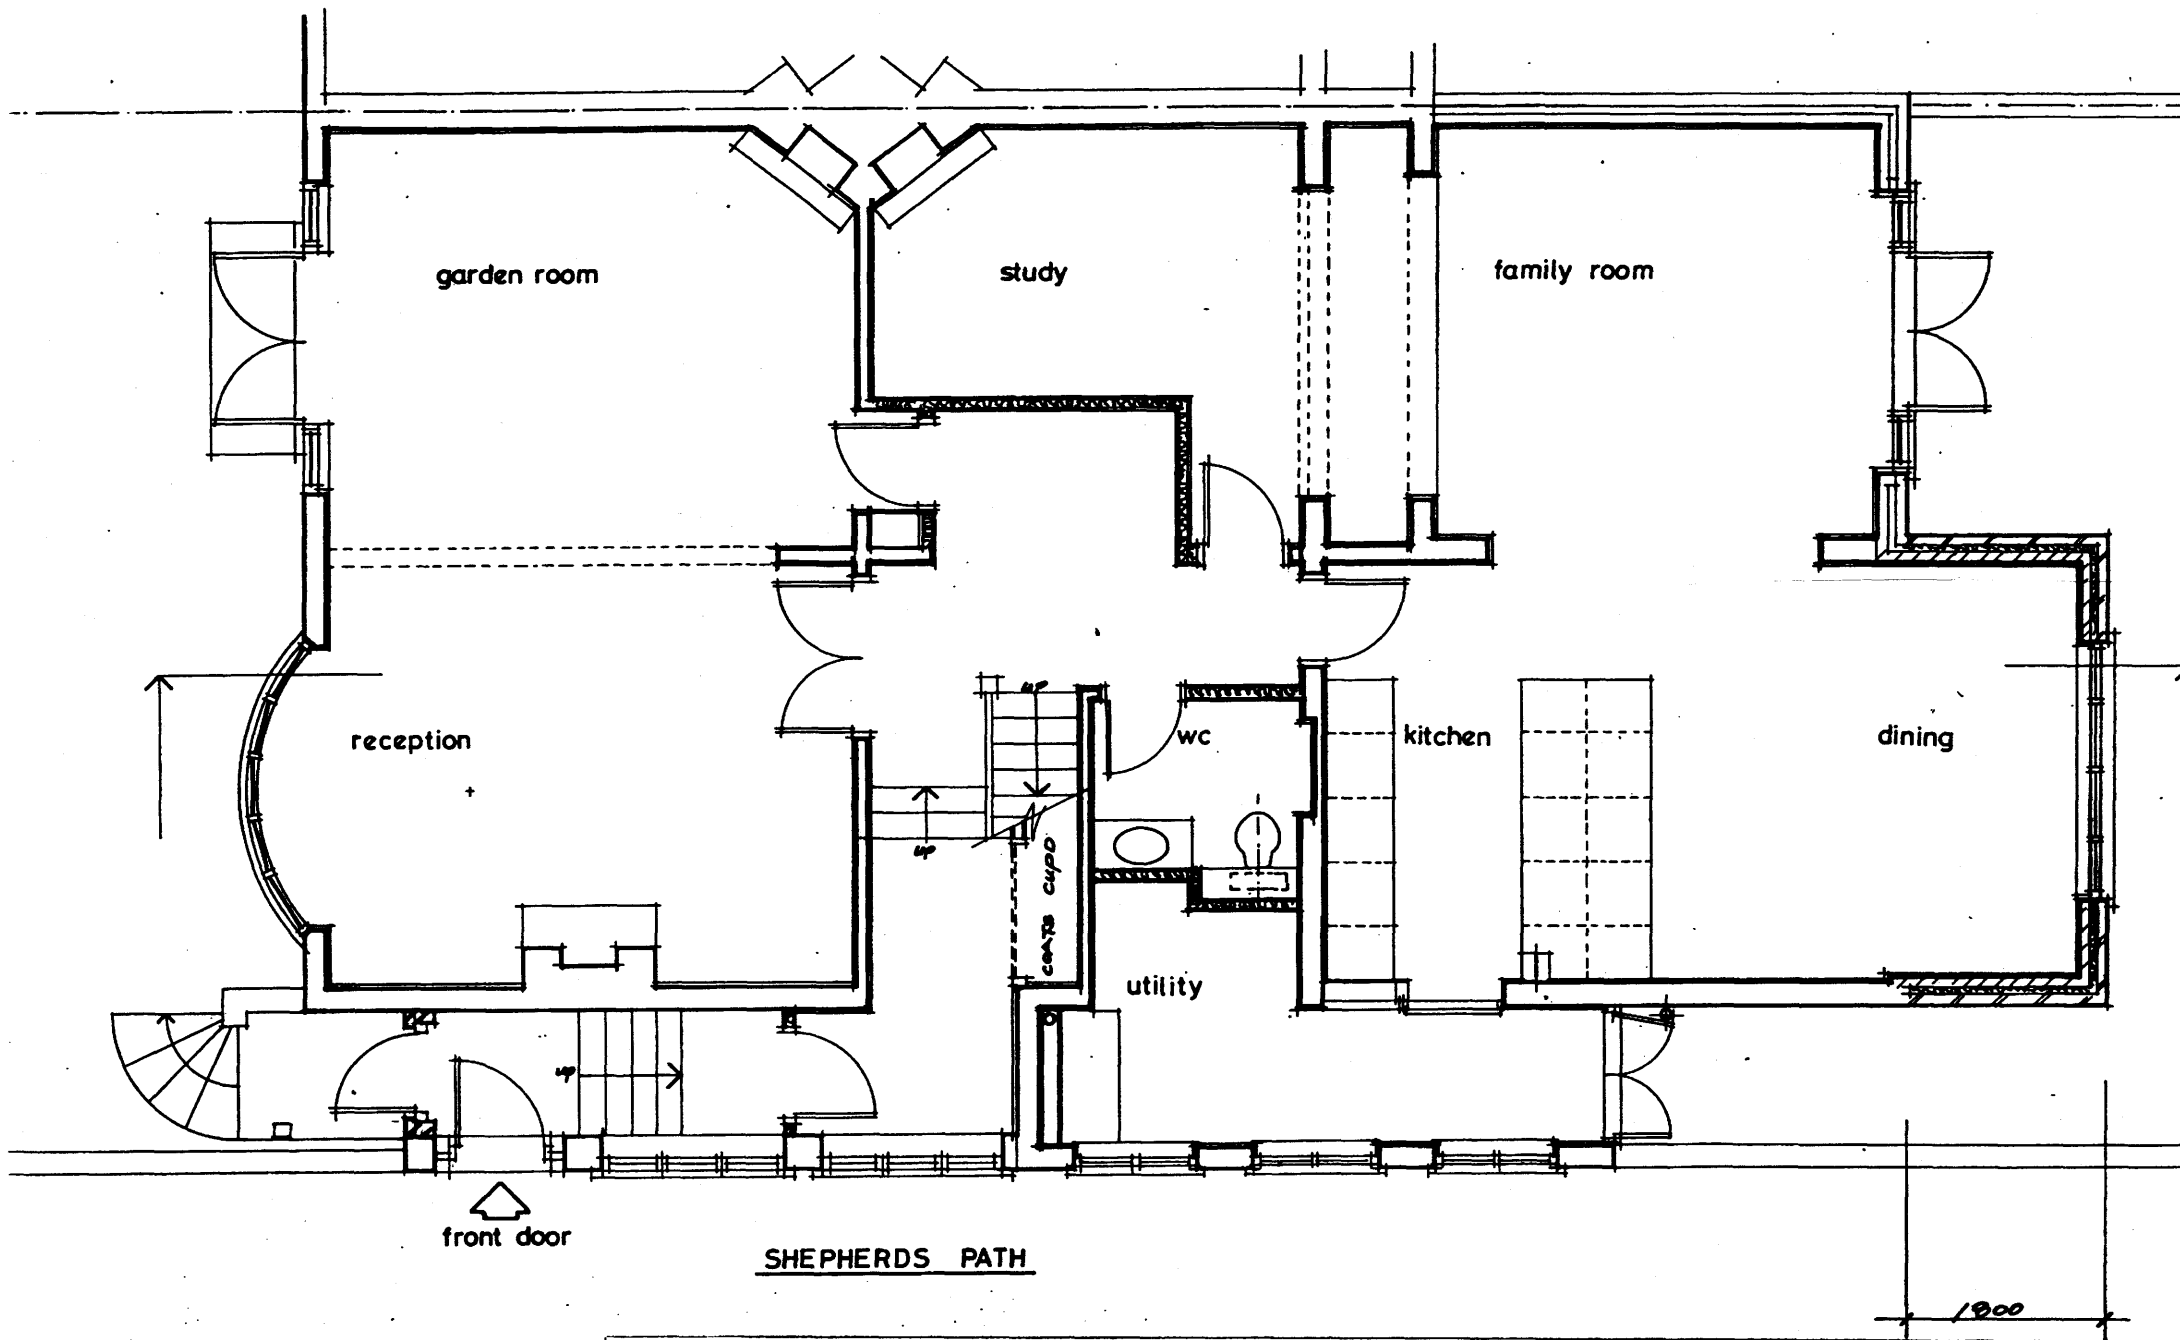

REVISIONS
 'B' SIDE EXTENSION OMITTED MAY 07

Client: Mr & Mrs S. Hunt 72 Fitzjohn's Avenue, London NW3 5LS.	Project: <i>REAR</i> Proposed Front and Side Extension to 72 Fitzjohn's Avenue, London NW3 5LS.	Title: Proposed Ground Floor Plan.	Scale: 1:50 Date: March, 2007.	jh projects. The Barn, Stebbing Farm, Fishers Green, Stevenage, Hertfordshire SG1 2JB Tel/Fax: 01438 745288	Drawing Number: 469/18A B
---	---	--	---	---	---------------------------------