


PROPOSED 3rd FLOOR PLAN

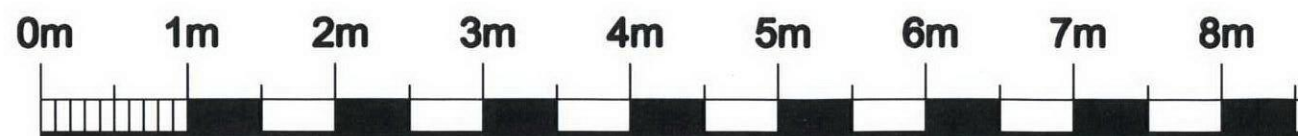

Drawing Title:
Proposed 3rd Floor Flat Plan
(Sheet 1 of 2)

Dwg No. 80900.03b
Client: Mr & Mrs Broomberg

COUNTRYWIDE

53 WESSEX TRADE CENTRE
 RINGWOOD ROAD - POOLE - DORSET BH12 3PF
 TEL: 01202 725222 FAX: 01202 725299
 e mail: sales@countrywideltltd.co.uk www.countrywideltltd.co.uk

Scale: 1:50 @ A3

© Countrywide Ltd 2010

