


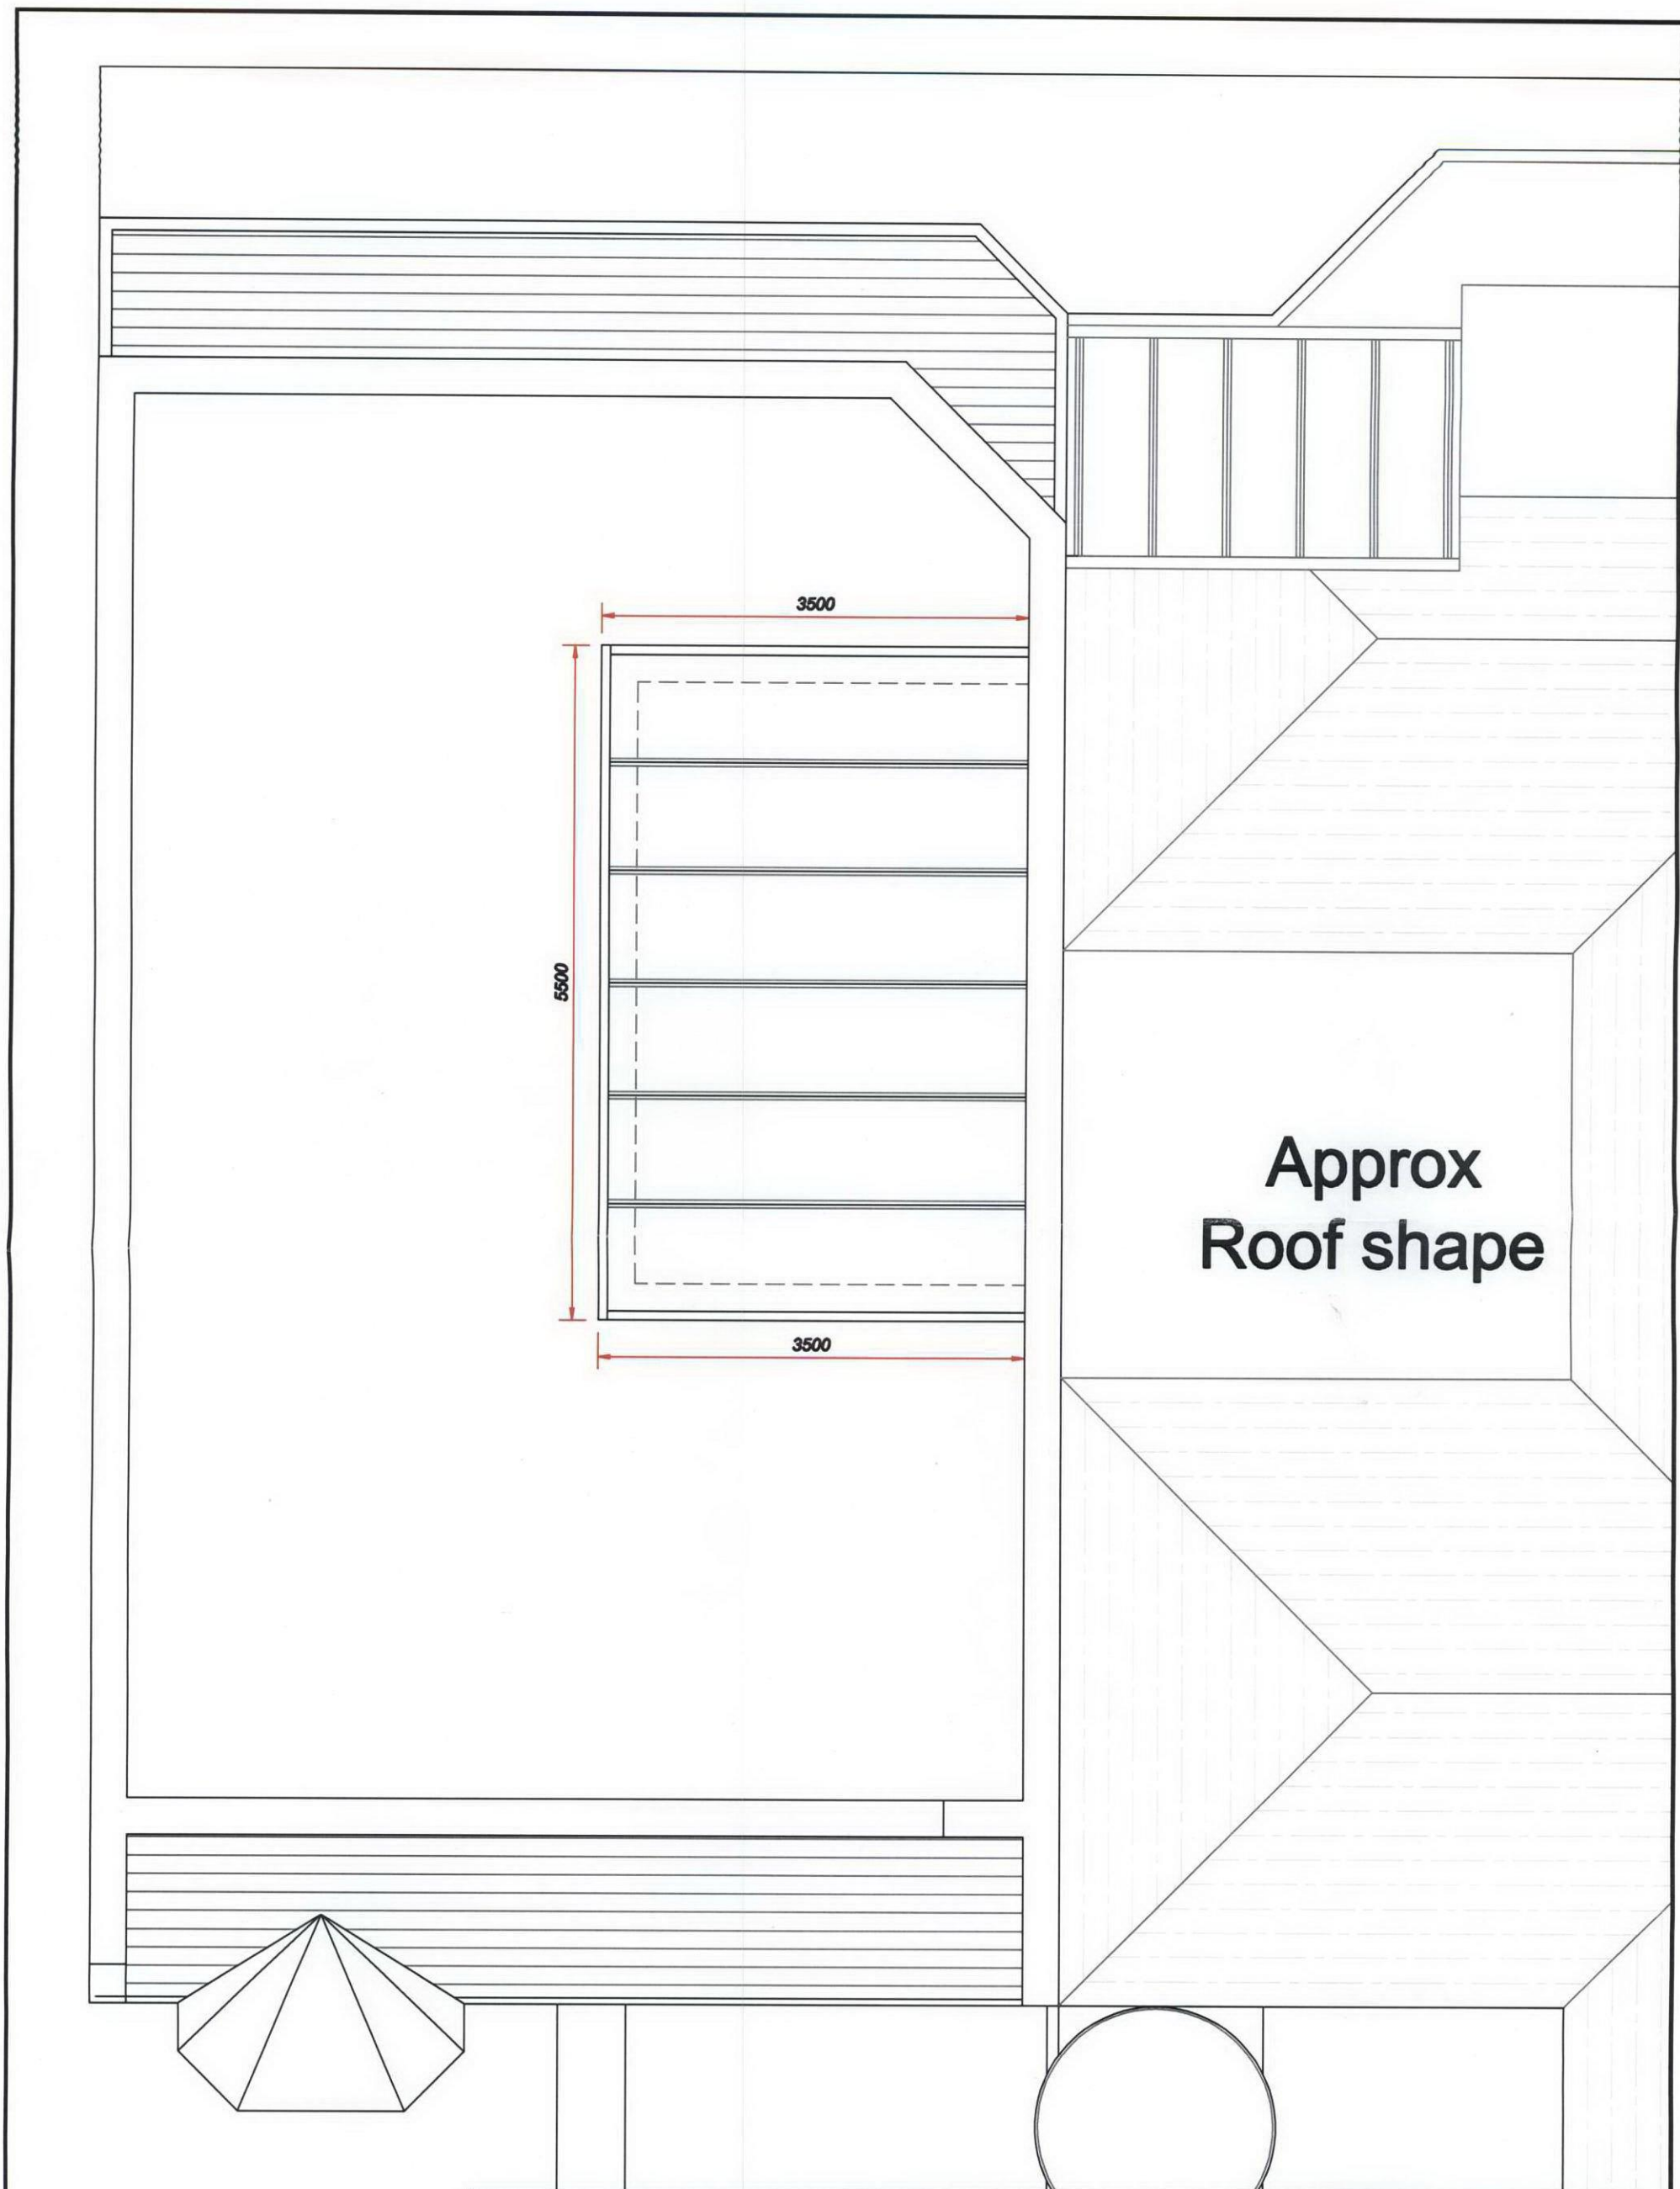

Approx
Roof shape

Drawing Title: Proposed Roof Plan		COUNTRYWIDE 53 WESSEX TRADE CENTRE RINGWOOD ROAD - POOLE - DORSET BH12 3PF TEL: 01202 725222 FAX: 01202 725299 e mail: sales@countrywidetd.co.uk www.countrywidetd.co.uk		
Dwg No.	80900.09a	Scale:	1:50 @ A3	
Client:	Mr & Mrs Broomberg	© Countrywide Ltd 2010		